

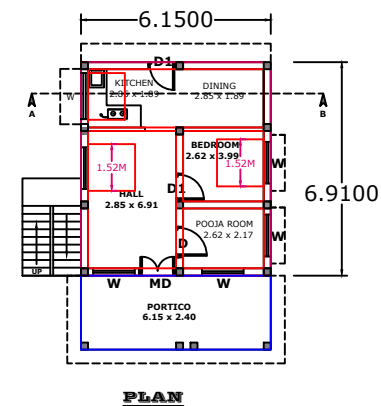
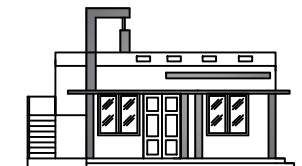
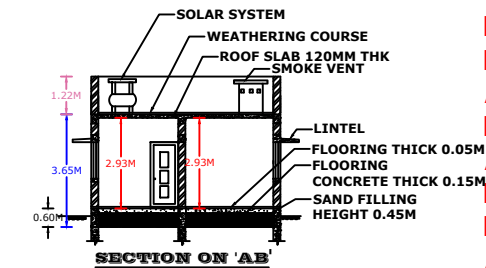
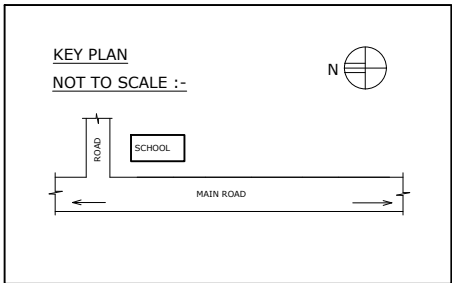
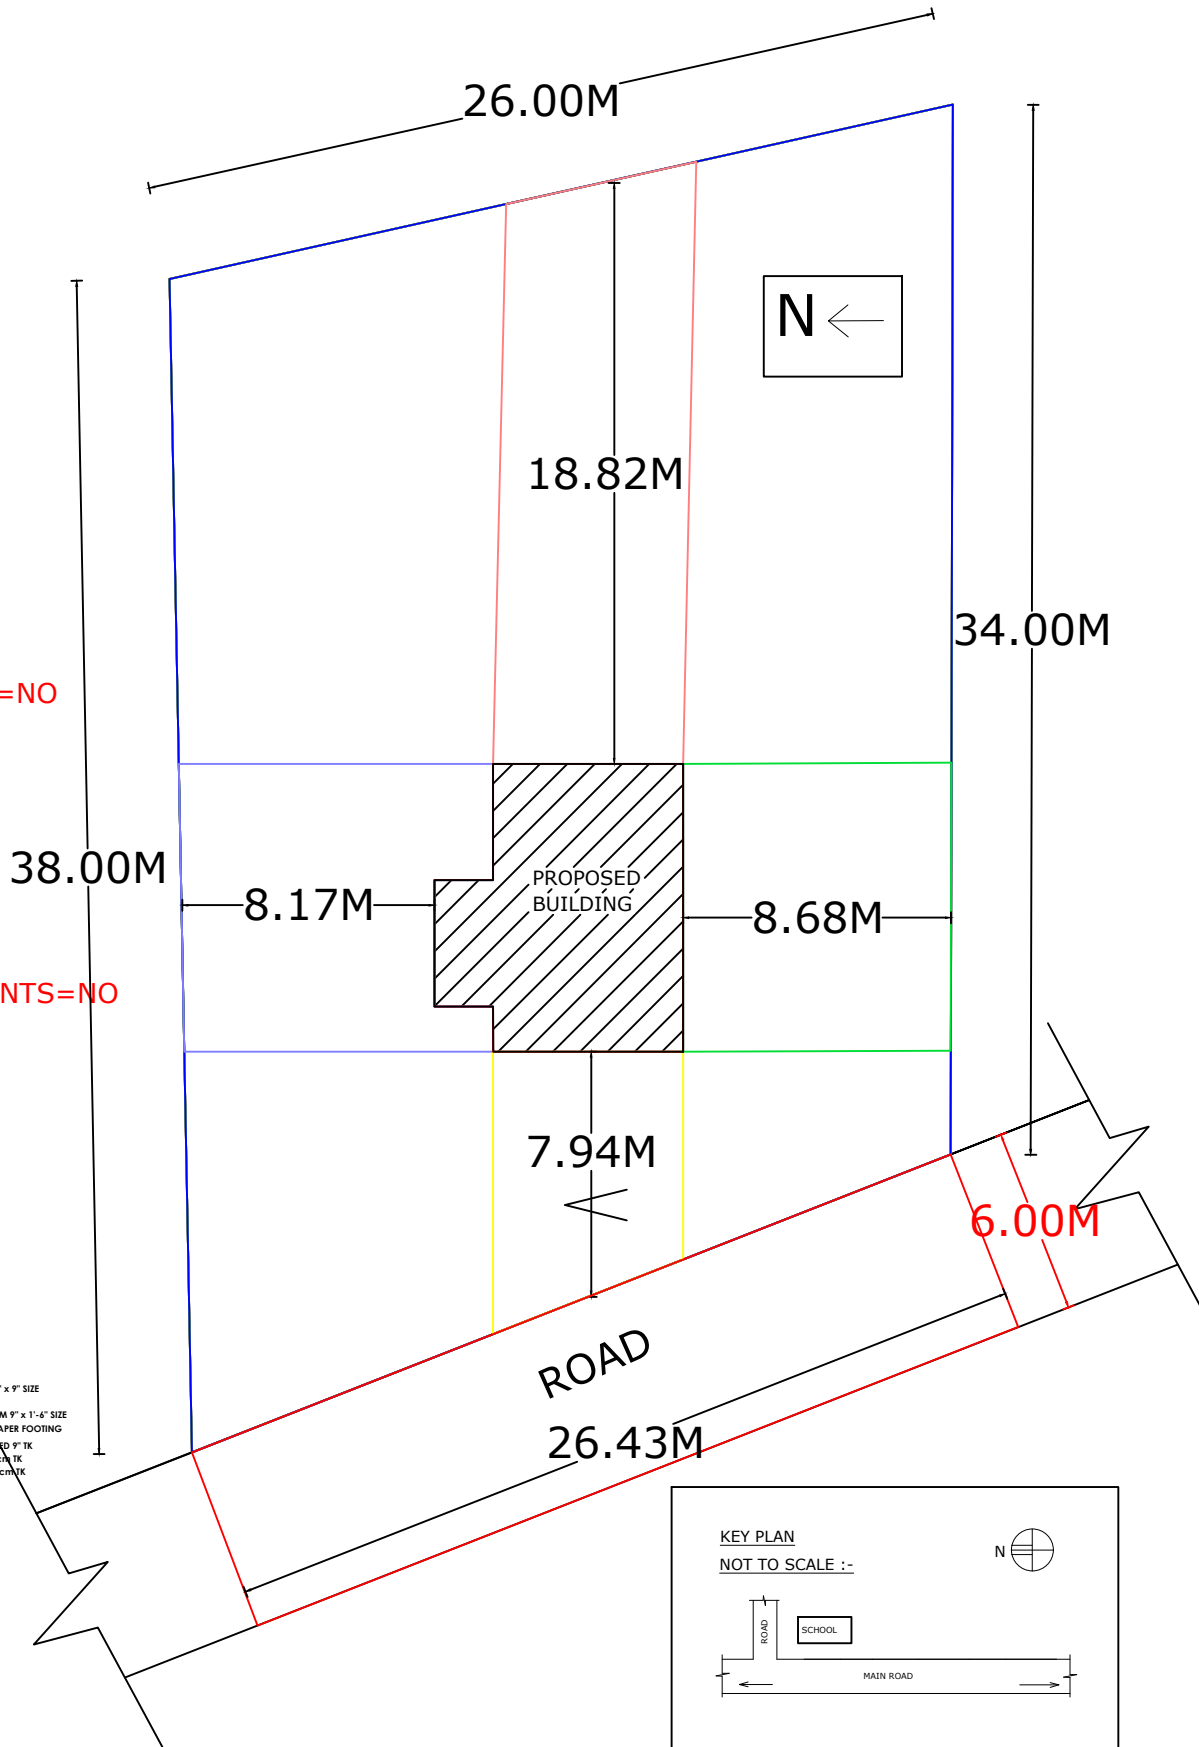
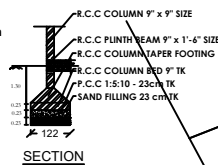
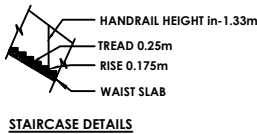
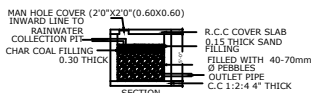


PLAN SHOWING THE PROPOSED CONSTRUCTION OF R.C.C. ROOF RESIDENTIAL GROUND FLOOR BUILDING IN SF NO: 20-1B2A1A, PATTA NO: 5056 AT PUSHPAVANAM VILLAGE AND PANCHAYAT, VEDATRANYAM TALUK AND NAGAPATTINAM DISTRICT.

NAME OF THE APPLICANT : Mrs . S.SANTHA.

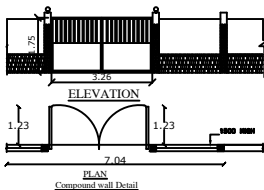

PLAN_INFO
PLOT_AREA_M2=901.59
AS_AT_SITE=901.59
FMB_OR_PLR=901.59
AS_PER_DOCUMENT=1025.37
ROAD_WIDTH=6.00 M
ROAD_LENGTH=26.43M
AVG_PLOT_DEPTH=36.00 M
AVG_PLOT_WIDTH=26.22 M
PATTA_NO=5056
PLOT_NO=----
SURVEY_NO=20/1B2A1A
VILLAGE=PUSHPAVANAM
TALUK=VEDARANYAM
DISTRICT=NAGAPATTINAM
JURISDICTION_TYPE=PANCHAYAT
WATER_BODIES_BEYOND_15M=NO
RESERVE_FOREST_WOODED_LAND_BEYOND_150M=NO
BLDG_LENGTH_MORETHAN_10M=NO
BURIAL_PLACE_BEYOND_90M=NO
IS_SWIMMING_POOL_EXISTS=NO
CRZ=NO
SECURITY_ZONE=NO
SINGLE_FAMILY_BLDG=YES
RWH_DECLARED=YES
LAND_USE_ZONE=RESIDENTIAL
FIRE_PROTECTION_AND_FIRE_SAFETY_REQUIREMENTS=NO
OSR_APPLICABLE=NO
PREMIUM_FSI_REQUIRED=NO
IS_APPROVED_LAYOUT=YES
AREA_TYPE=OTHERS
IF_HERITAGE_TOWN_LESSTHAN_1KM_RADIUS=NO

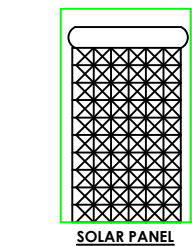

CERTIFICATE

01.RAIN WATER WILL BE COLLECTED THROUGH PITS.
02. U-TRAP WILL BE PROVIDED IN SEPTIC TANK.
03.WASTE WATER WILL BE UTILISED BY GARDENING
04.EXHAUST FAN WILL BE PROVIDE IN KITCHEN ROOM.
05.SOLAR WASTE WATER USED IN KITCHEN.

NOTE:
THE NUMBER OF CAR/TWO WHEELER PARKING SPACE REQUIRED SHALL BE CALCULATED FOR 75% OF THE TOTAL PLINTH AREA IN THE BUILDING.

AREA STATEMENT			
DESCRRPTION	SQ.FT	SQ.M	
AS PER DOC EXTENT	11032.98	1025.37	
PRO.GROUND FLOOR	457.40	42.50	
VACANT AREA	10574.98	982.87	
TOILET	NILL		
BORE WELL	1 NOS		
SHEDULE OF JOINERIES			
TYPE	DESCRIPTION	SIZE	
MD	MAIN DOOR	1.06X2.13	
D	DOOR	0.91X2.13	
D1	DOOR	0.76X2.13	
W	WINDOW	1.52X1.52	
KW	KITCHEN WINDOW	1.52X0.91	
V	VENTILATOR	0.91X0.61	
LEGEND			
SL.NO	DESCRIPTION	REQUIRED	PROVIDED
01	CAR PARKING	NILL	NILL
02	TWO WHEELER	NILL	NILL

S.Santha

APPLICANT SIGNATURE

Er. R. SARAVANKUMAR
Registered Construction Engineer (RCE)
Reg. No. NGT/RCE/2024/007
SARAVANA CONSTRUCTION
Office : 3/322-13, K.S.Complex,
Sembodai North - 614 609,
Vedaranyam-Tk, Nagai - Dt.
Cell : 9047077616, Ph : 04369 - 276616

ENGINEER