






PLAN SHOWING THE PROPOSED CONSTRUCTION OF A R.C.C ROOF RESIDENTIAL BUILDING IN R.S NO : 192/19A,
AT RAMAR MADA STREET, SIKKAVALAM VILLAGE, THEMANGALAM PANCHAYAT, NAGAPATTINAM TALUK AND DISTRICT.

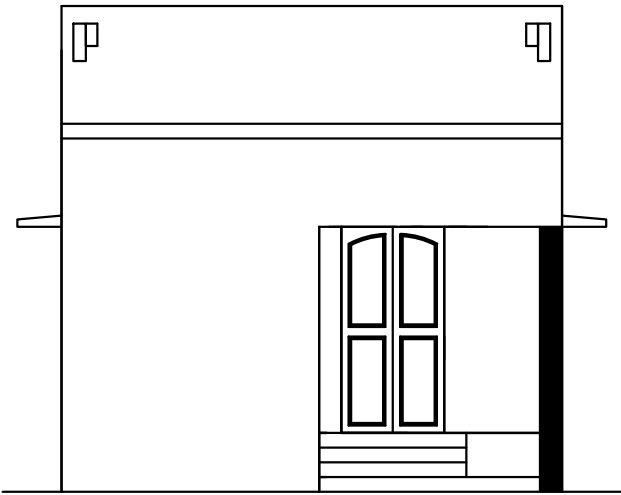

ELEVATION

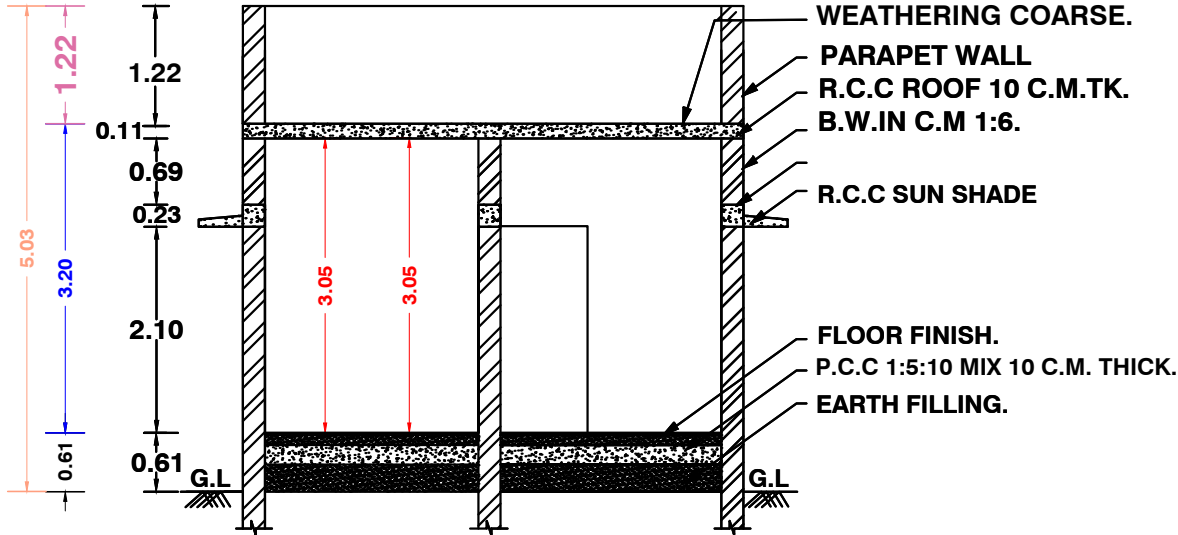

SECTION ON AA

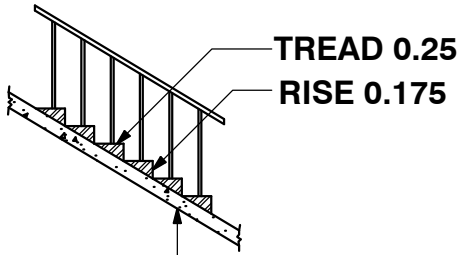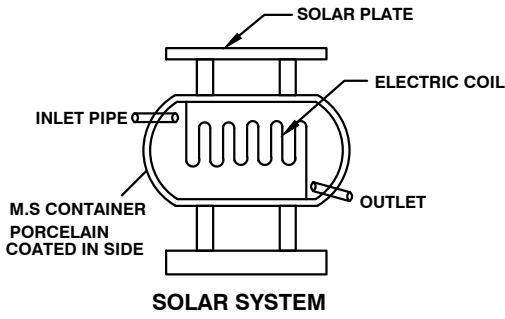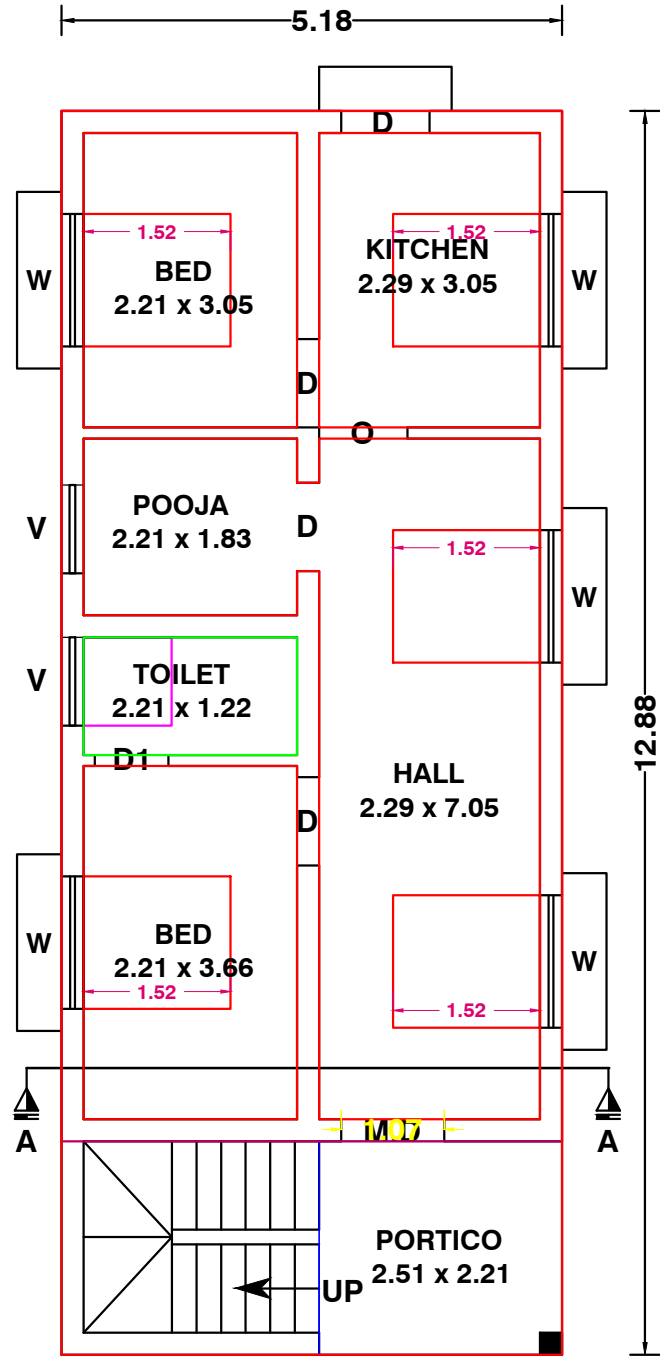


STAIR CASE DETAILS




COLUMN 23x23cms
FOR FINISHING
CC 1:5:10
EARTH FILLING

C GRADE BEAM
30x30cm
:4
PCC 1:5:10
SAND FILLING


FOUNDATION DETAILS

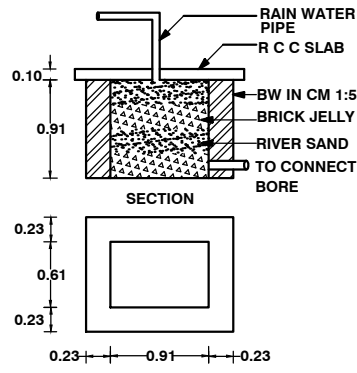

RAIN WATER COLLECTION TANK

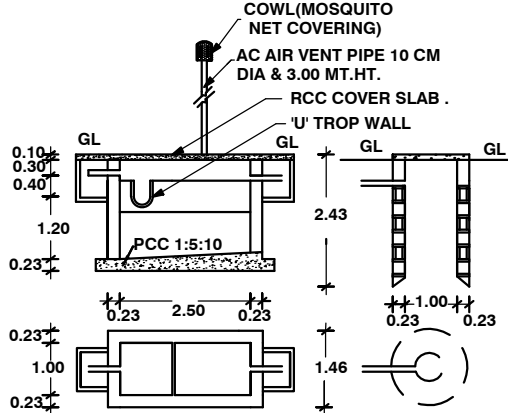


PLAN AND CROSS SECTION OF ST&SP.

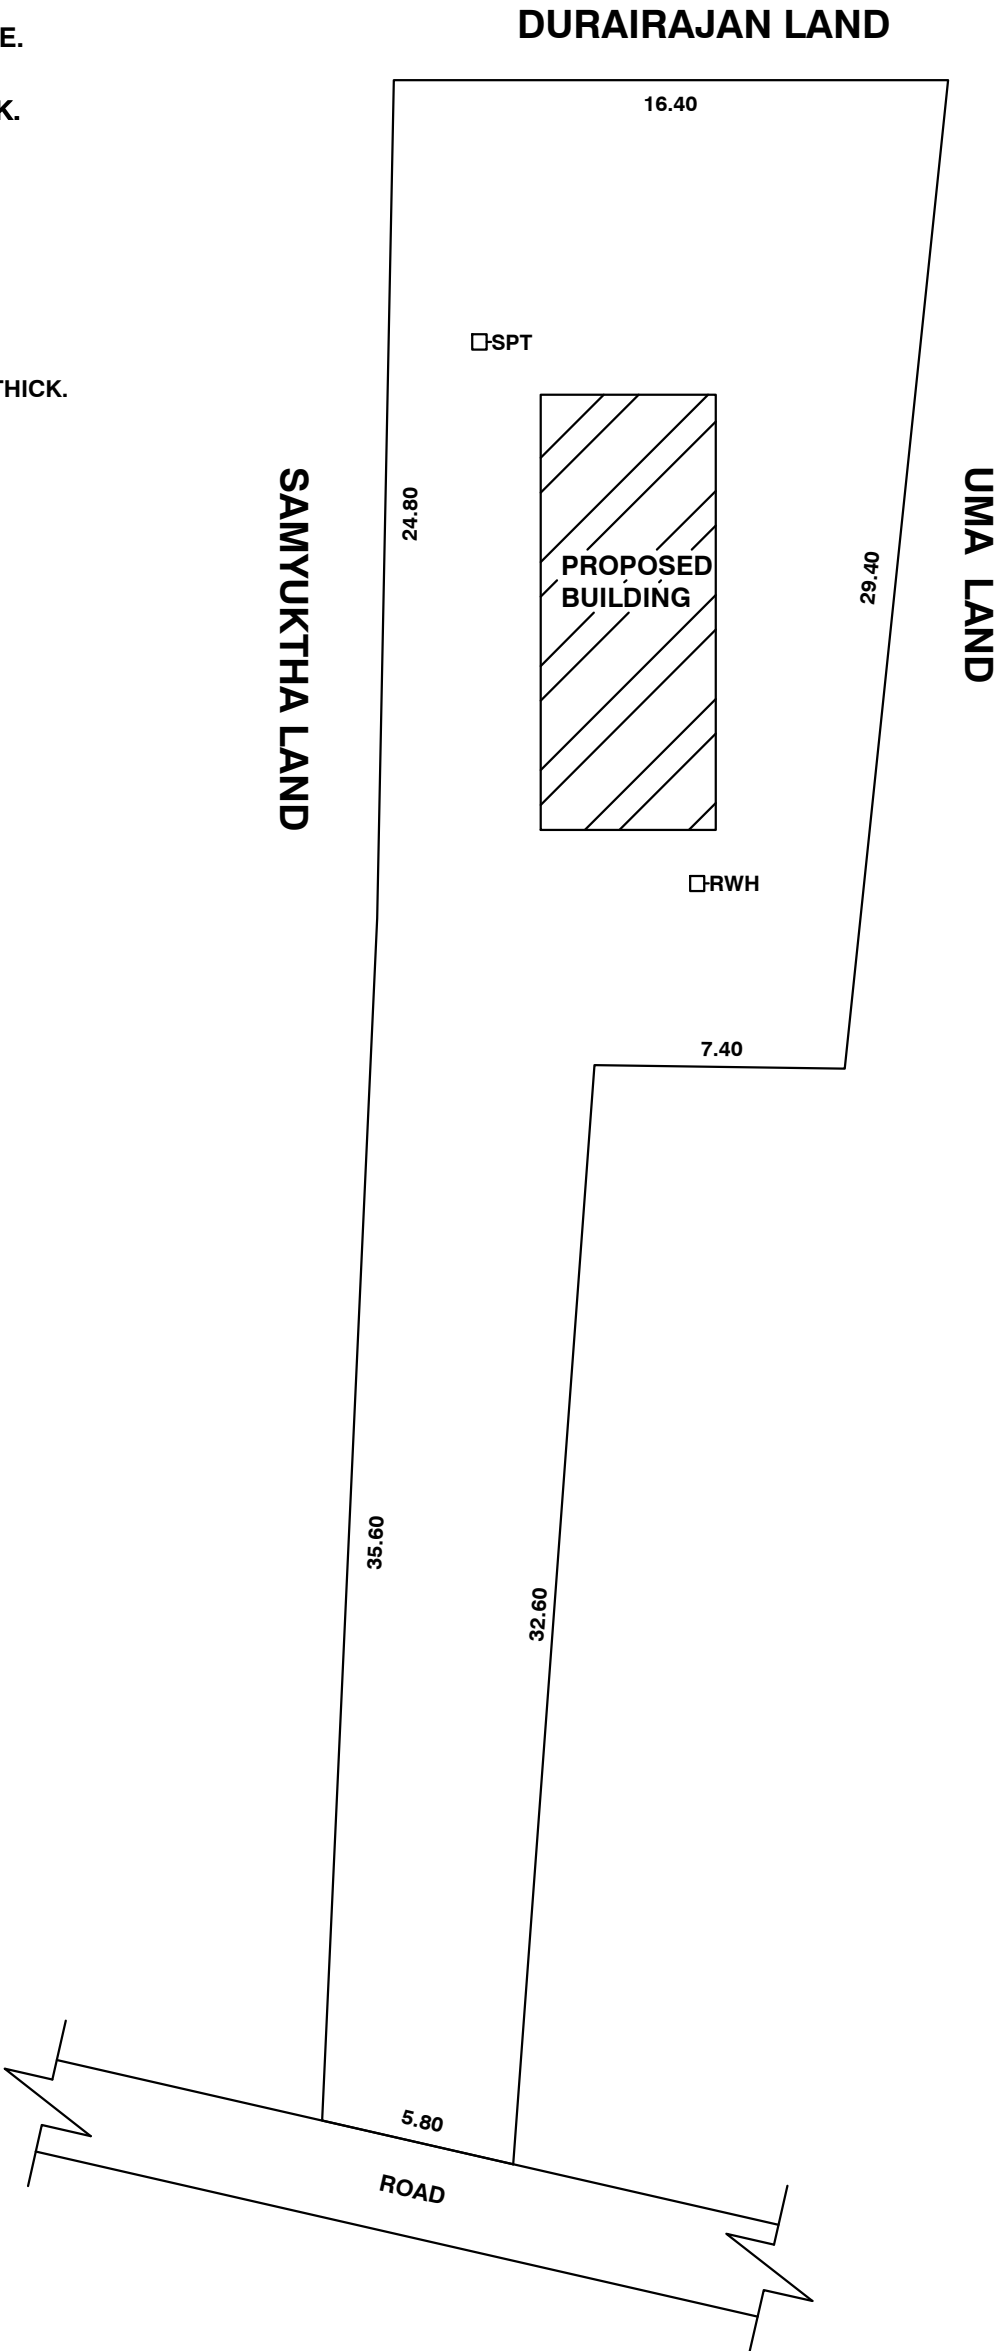

SITE PLAN
(NOT TO SCALE)

ALL DIMENSIONS ARE IN METER. SCALE-1:30

ORIENTATION

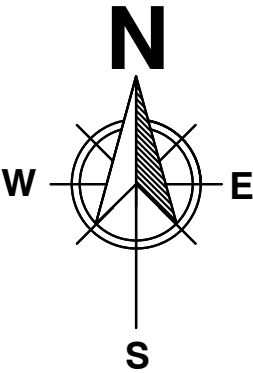

SCHEDULE OF JOINERY

MD	-	MAIN DOOR	1.10 X 2.10
D	-	DOOR	0.90 X 2.10
D1	-	DOOR	0.75 X 2.10
W	-	WINDOW	1.37 X 1.37
V	-	VENTILATER	0.90 X 0.60

AREA DETAILS

TOTAL PLOT AREA	-	567.00 SQ.M.	6103 SQ.FT.
GROUND FLOOR AREA	-	66.73 SQ.M.	718 SQ.FT.
OPEN AREA	-	500.27 SQ.M.	5385 SQ.FT.

COLOUR INDEX

PROPOSED ☐ BOUNDARY ☐ ROAD ☐

APPLICANT

[Signature]

Mrs.S. VINITHA.,
LICENSED ENGINEER

[Signature]
Er. S. ARUNRAJ, B.E.,
Registered Engineer (DTCPI)
NGT/RE-III/2024/008
5/100, Therku Poigai Nallur,
Nagapattinam - 611 111.
Cell: 89409 60504