
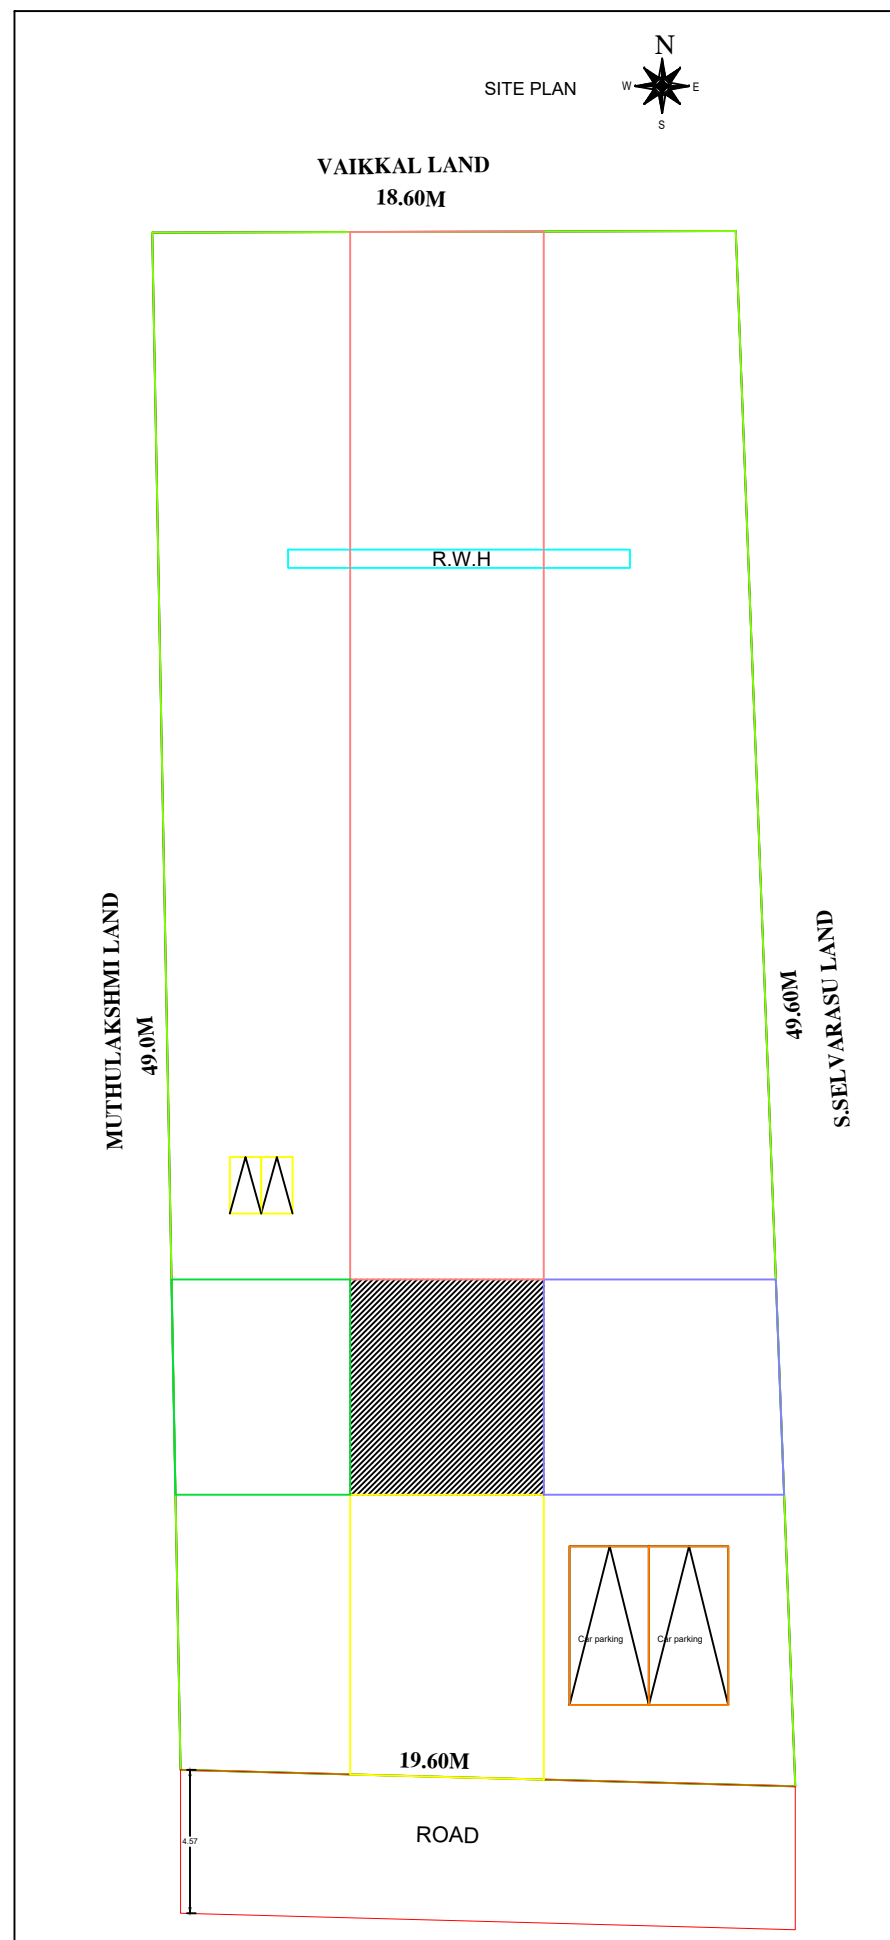
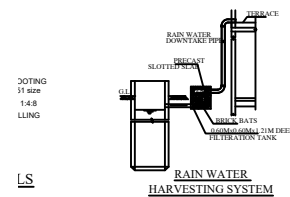
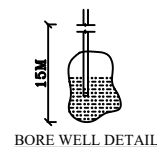
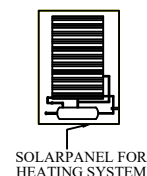
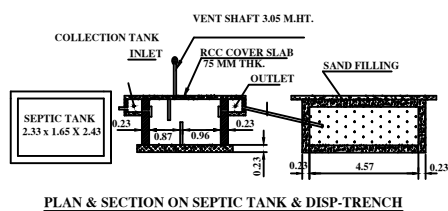
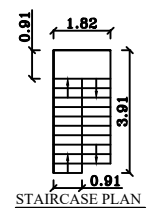
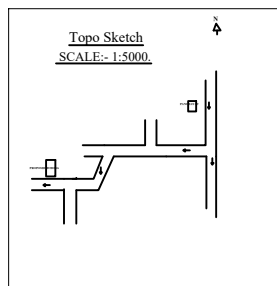


The image contains two architectural drawings of a building. On the left is an 'ELEVATION' view showing a symmetrical facade with a central entrance door and two windows on each side. On the right is a 'CROSS SECTION AB' showing the internal structure. The cross-section includes labels for various components: 'SOLAR SYSTEM' on the roof, 'PARAPET WALL, B.W 9" TK' at the roof edge, 'PRESSED TILES & WEATHERING COURSE' below the parapet, 'ROOF IN RCC 1:2:4 MIX', 'BRICK WORK IN CM 1:5 MIX', 'INTEL IN RCC 1:2:4 MIX', 'FLOOR FINISH', 'RCC 1:5:10 MIX', and 'SAND FILLING' at the base. Dimensions are provided in feet and inches: overall height is 3.05; roof parapet height is 0.15; distance from ground to roof level is 0.23; distance from ground to floor level is 0.68; internal height from floor to roof level is 3.05; and floor thickness is 0.06. The cross-section is supported by two columns on a foundation.

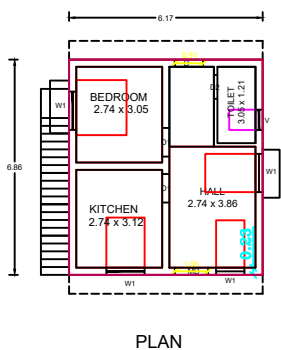

<u>AREA PARTICULARS:</u>	<u>SQ.M</u>	<u>SQ.FT</u>
AREA OF THE PLOT	999.93	10759.32
PROPOSED GROUND FLOOR AREA	42.33	456.00
VACANT AREA	957.60	10303.32

SCHDULE OF JOINERIES		METRE
M.D	MAIN DOOR	1.06x2.13
D	DOOR	0.91x2.13
D1	DOOR	0.76x2.13
O	OPEN	0.91x2.13
V	VENTILATOR	0.91x0.61
W	WINDOW	1.22x1.22
W1	WINDOW	0.60x1.22

COLOUR INDEX:

BOUNDARY SHOWN IN GREEN

PROPOSALS SHOWN IN RED

ROAD SHOWN IN YELLOW

NOTE:

SCALE 1:100

ALL DIMENSIONS ARE IN METER.

WASTE WATER UTILISED FOR GARDEN PURPOSE.

OWNER NAME:

**Mr.A.SURESHPETER,
S/O:ANBAZHAGAN,
NO 229,PERIYAKUTHAKAI,
AYAKKARANBULAM 1 SETHI VILLAGE,
VEDARANYAM,
NAGAPATTINAM,
Tamilnadu-614707.**

REGISTERED ENGINEER:

Er. B. VIVEK, B.E.,
Register Construction Engineer,
Reg. No : NGT/RE-II/2024/12
MY HOME CONSTRUCTION
8/113D, Melakkadu,
Kuravapulam - 614 808,
Vedaranyam - Tk,
Mobile : 8056862905 / 9787002759