
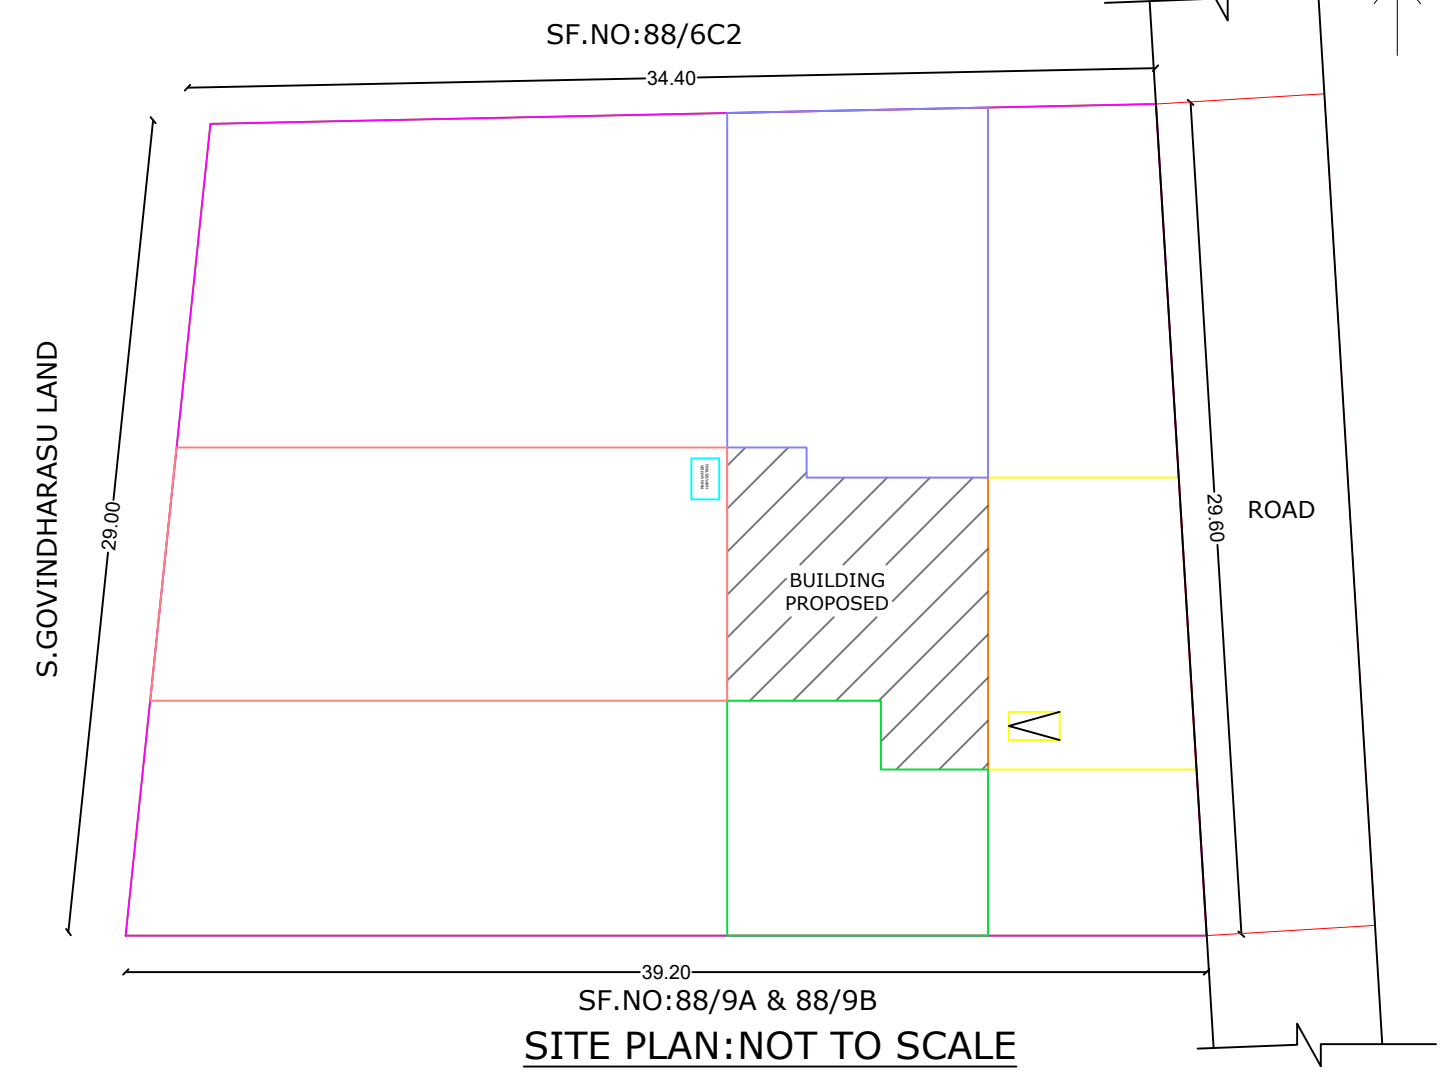
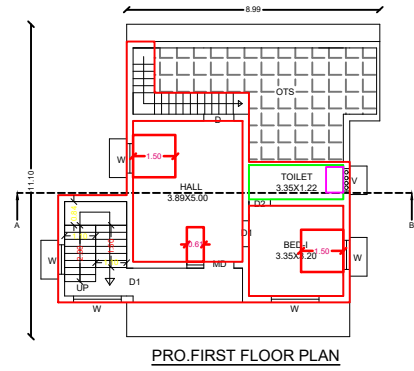
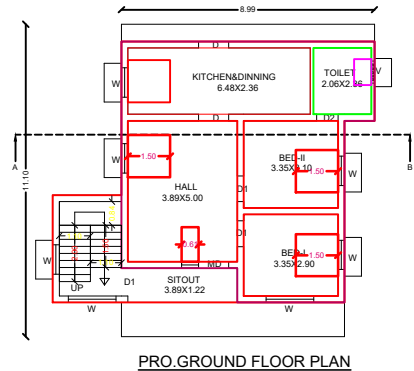
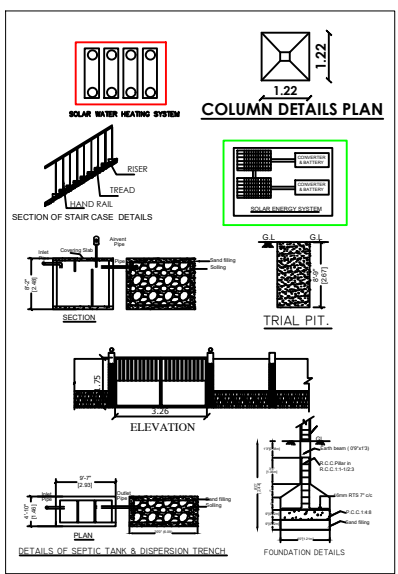
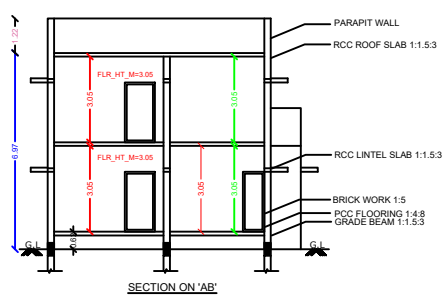


PLAN SHOWING THE PROPOSED CONSTRUCTION OF G+1 RESIDENTIAL BUILDING IN SF.NO: 88/8A,88/8B, ANDIYAPPAN KADU VILLAGE, MARUTHUR SOUTH PANCHAYAT, VEDARANYAM TALUK AND NAGAPATTINAM DISTRICT.

NAME OF THE APPLICANT: Mr.S.MARIMUTHU.

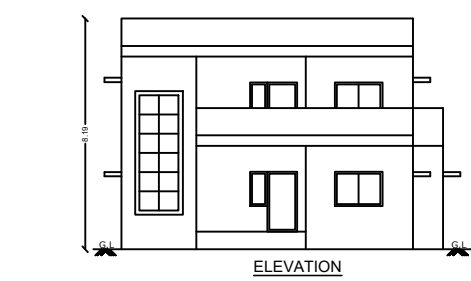

REFERENCES		
MD	MAIN DOOR	1.5x2.13
D1	DOOR 1	0.90x2.13
D2	DOOR 2	0.76x2.13
W	WINDOW	1.33x1.37
KW	KITCHEN WINDOW	1.33x1.07
V	VENTILATOR	0.90x0.60
AREA DETAIL		
AREA OF SITE	SQ METER	SQ FEET
AREA OF GROUND FLOOR	85.77	923.22
AREA OF FIRST FLOOR	61.30	659.82
AREA OF VACCENT PLACE	964.23	10378.88

S. Mani prate

OWNER

Er. P. ARUL, DCE.,
Register Construction Engineer
DREAM HOUSE CONSTRUCTION
Reg No:100/LS/2019/00004
Maruthur South - 614 714
Vedaranyam - Tk
Mobile:9787251751

ENGINEER



OFFICE USE