

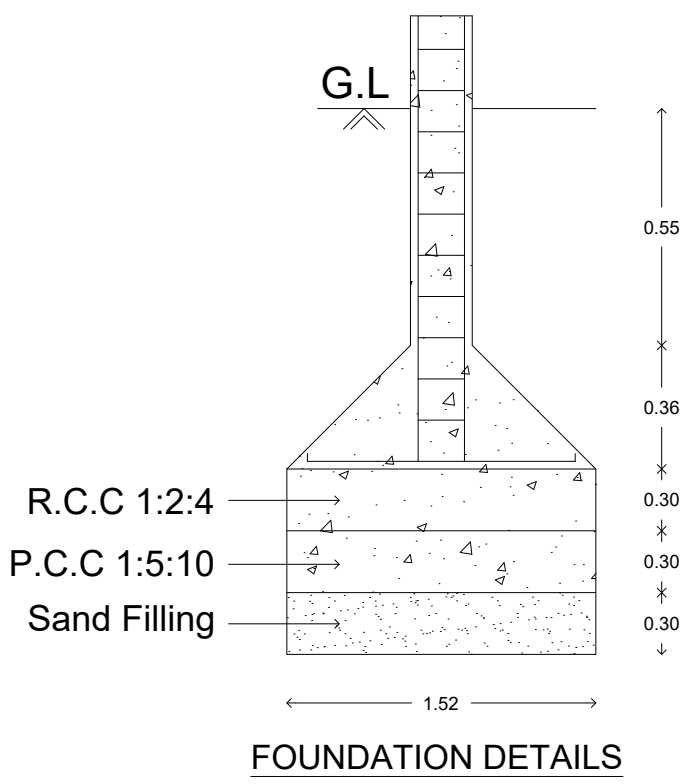
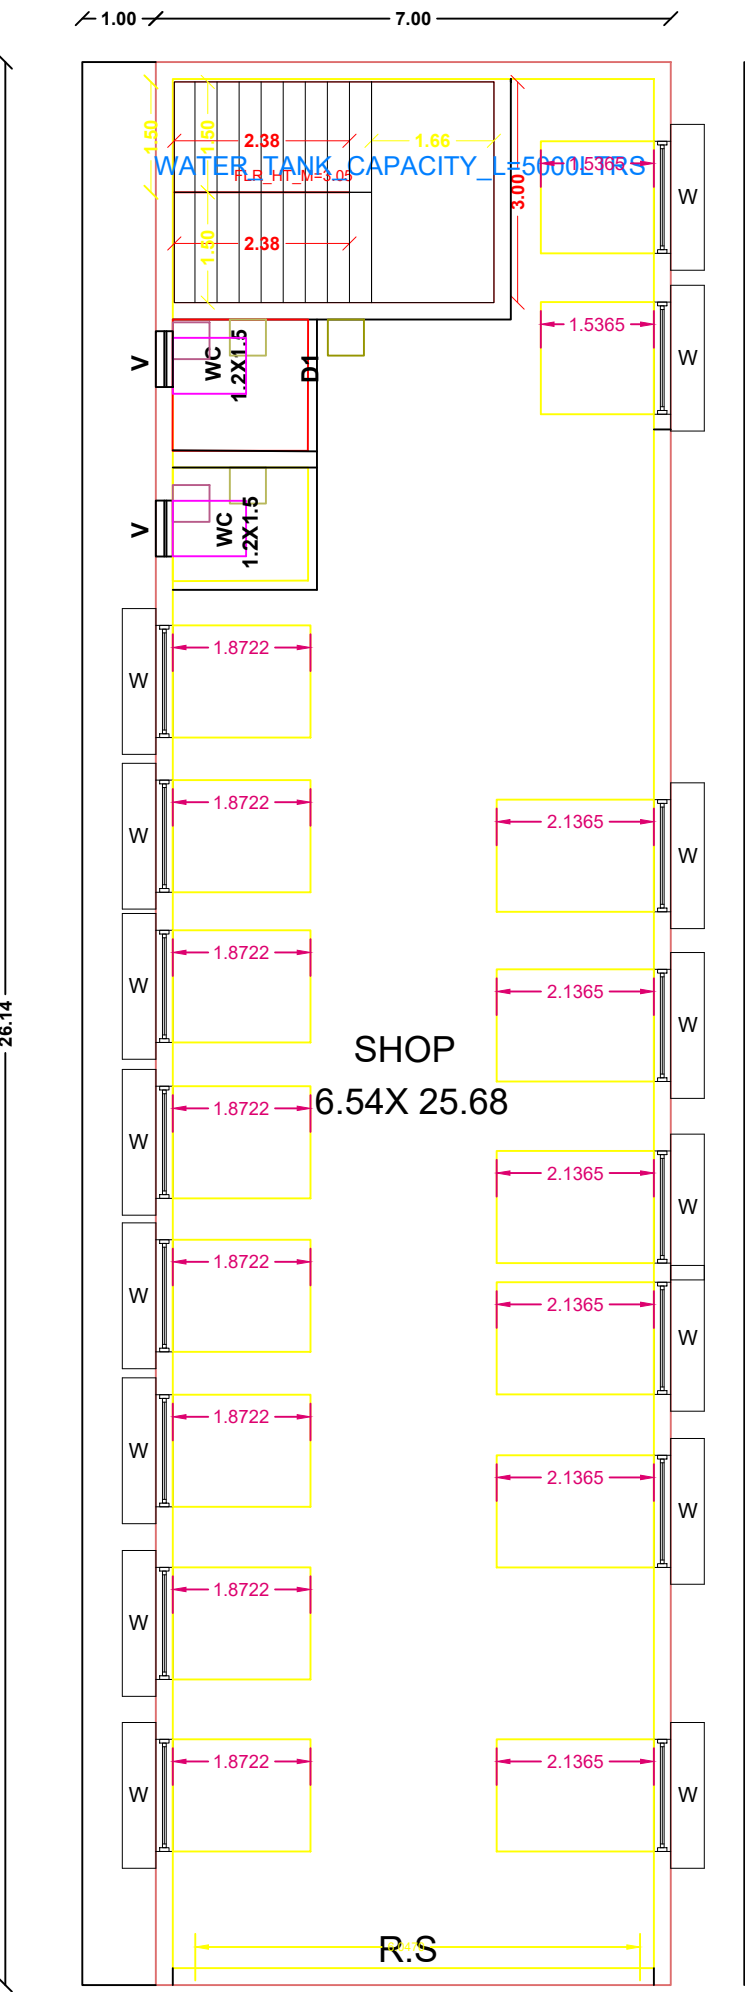
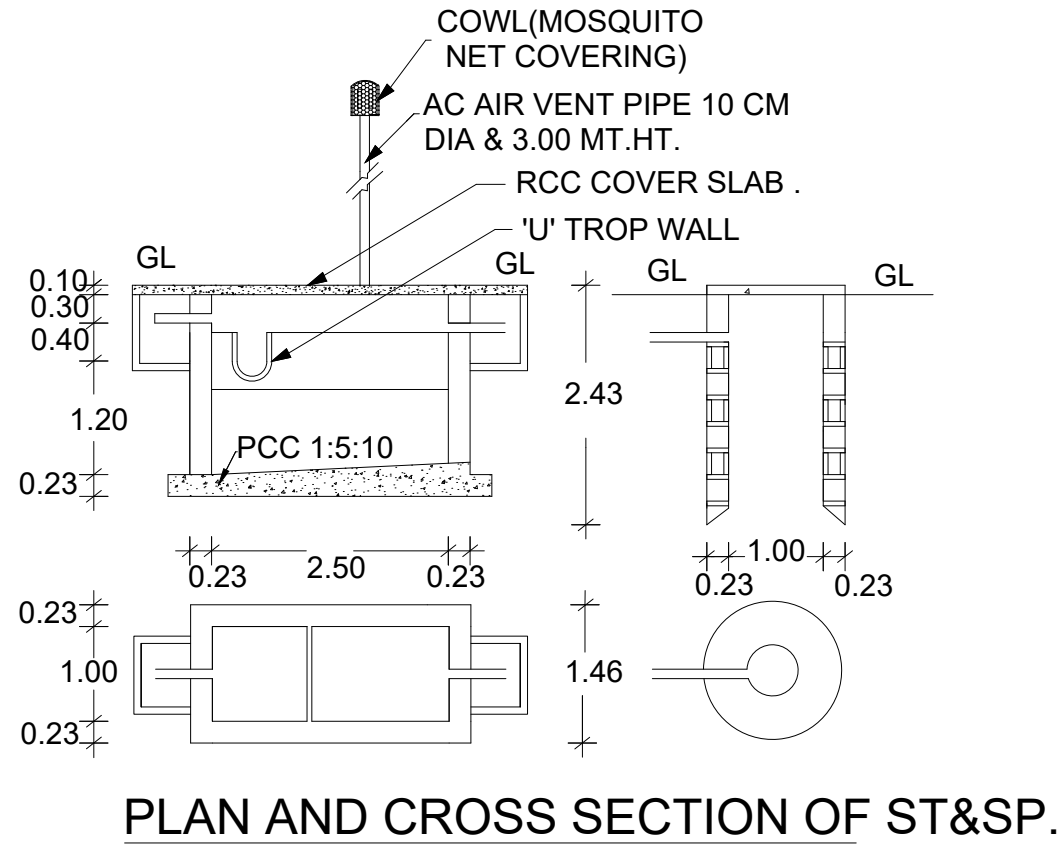
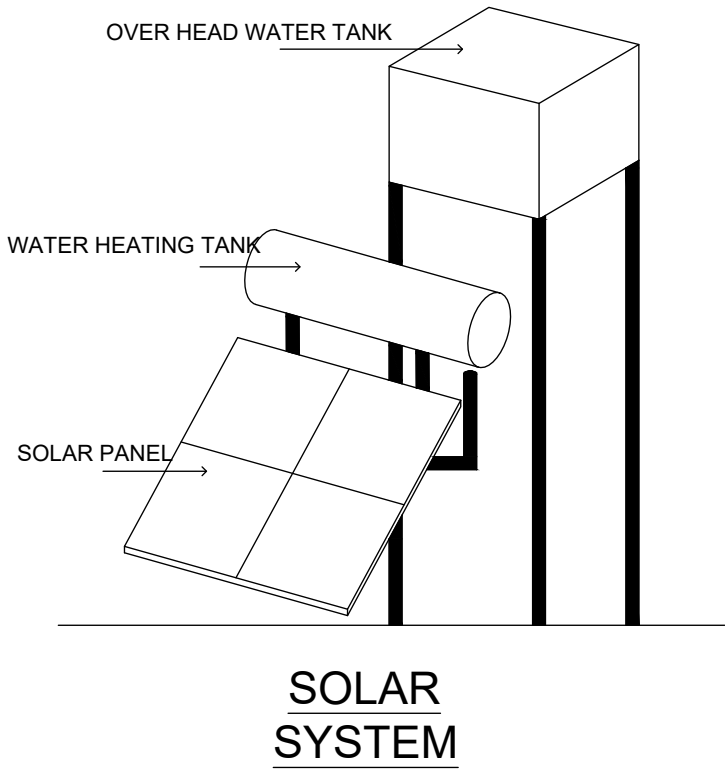
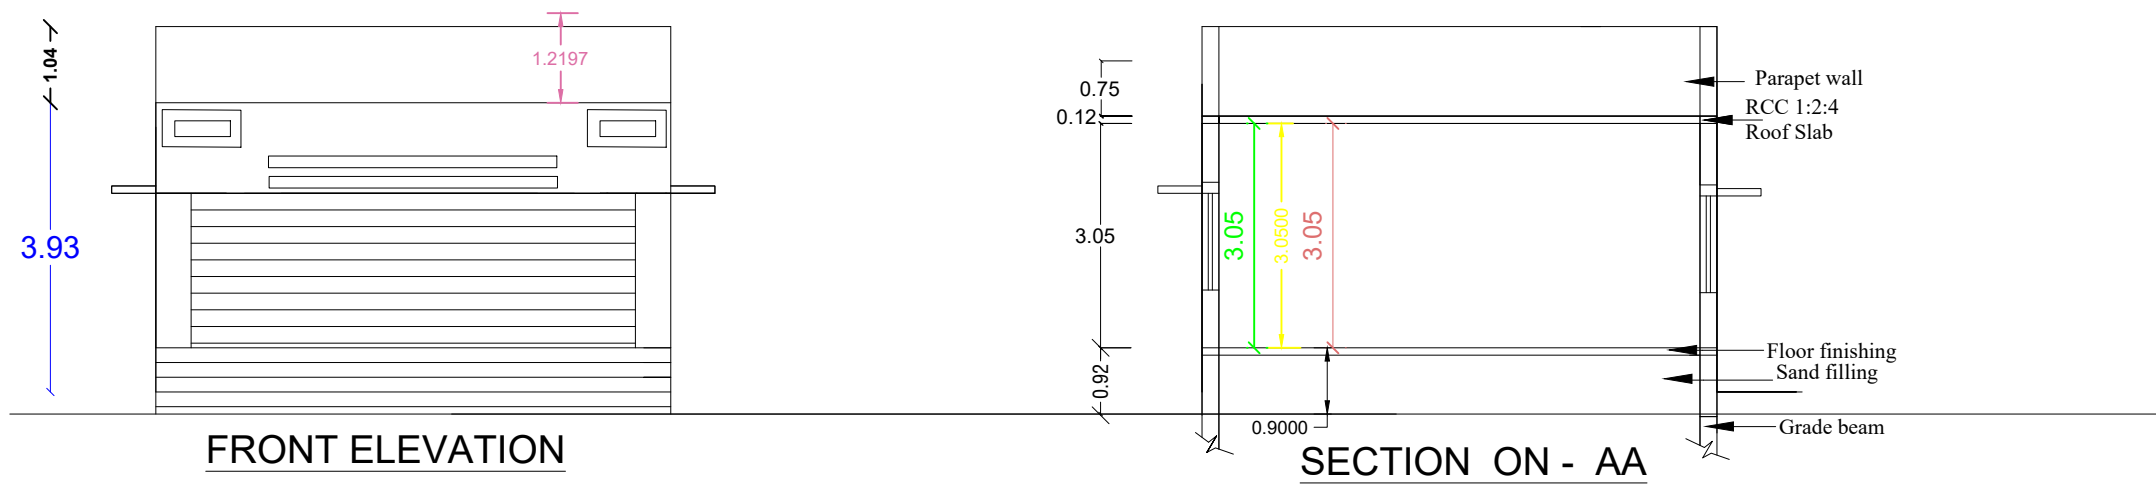


PLAN SHOWING THE PROPSED CONSTRUCTION OF R.C.C ROOF COMMERCIAL BUILDING IN GROUND FLOOR, R.S NO:259/12, PATTA NO: 3006, AT THETHAKUDI THERKKU SEATHI PANCHAYAT, VEDARANYAM TALUK, NAGAPATTINAM DISTRICT.

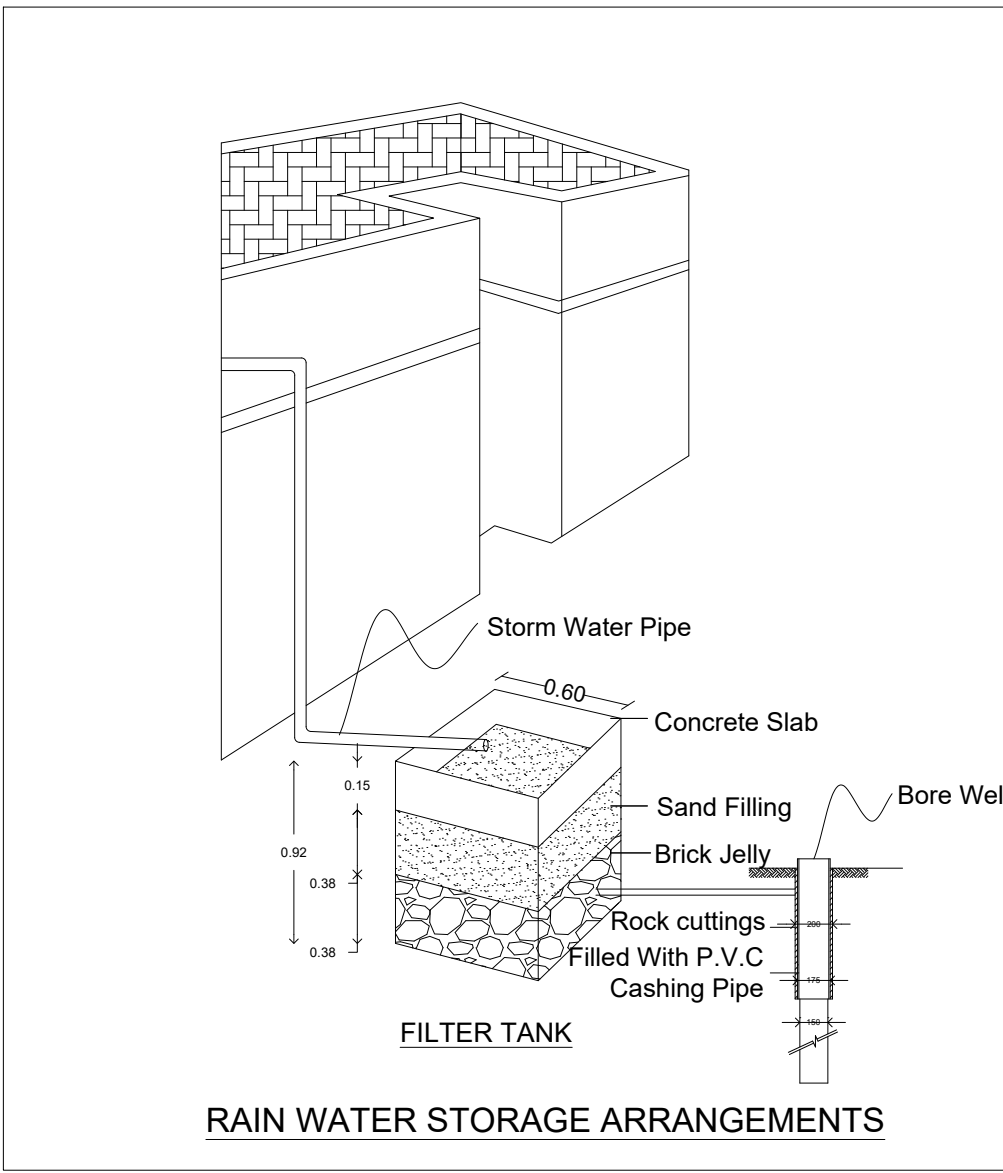

HAND RAIL-1.30 M HT
TREAD - 0.25
RISER - 0.17

DET - OF STAIRCASE

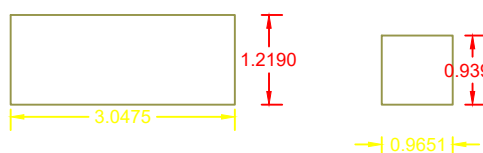

PLAN INFO
AS_AT_SITE=696.99
PLOT_AREA_M2=697.00
FMB_OR_PLR=697.00
AS_PER_DOCUMENT=697.00
SINGLE_FAMILY_BLDG=YES
CRZ=NO
SECURITY_ZONE=NO
ACCESS_WIDTH_M=8.00
WHETHER_GOVT_OR_AIDED_SCHOOL=NO
ROAD_WIDTH=8.00
ROAD_LENGTH=350
AVG_PLOT_DEPTH= 76.00
AVG_PLOT_WIDTH=9.00
LAND_USE_ZONE =COMMERCIAL
SURVEY_NO=259/12
PLOT_NO=0
PATTA_NO=3006
DISTRICT=NAGAPATTINAM
TALUK=VEDARANYAM
RWH_DECLARED=YES
BUILDING_NEAR_TO_RIVER=NO
AREA_TYPE=OTHERS
BUILDING_NEAR_MONUMENT=NO
BUILDING_NEAR_GOVT_BLDG=NO
PROVISION_FOR_GREEN_BUILDINGS_AND_SUSTAINABILITY=NO
FIRE_PROTECTION_AND_FIRE_SAFETY_REQUIREMENTS=YES
NOC_FOR_CONSTRUCTION_NEAR_MONUMENT=NO
NOC_FIRE_DEPT=YES
OSR_APPLICABLE=NO
OSR_SURR_BUYBACK_RETAIN=BUYBACK
JURISDICTION_TYPE= PANCHAYAT
IS_APPROVED_LAYOUT=NO
PREMIUM_FSI_REQUIRED=YES
IS_SWIMMING_POOL_EXISTS=NO
IF_HERITAGE_TOWN_LESS_THAN_1KM_RADIUS=NO
BLOCK_1_B-SHOP_MEMBER_COUNT=15

SCHEDULE OF JOINERIES

Type	Description	Feet	Meter
M.D	Main Door	4'0" x 7'0"	1.22 x 2.13
D	Door	3'6" x 7'0"	1.06 x 2.13
D1	Door 1	2'6" x 7'0"	0.76 x 2.13
W	Window	5'0" x 4'6"	1.52 x 1.37
W1	Window 1	4'0" x 4'6"	1.22 x 1.37
V	Ventilator	3'0" x 2'6"	0.91 x 0.76
O	Open	4'0" x 7'0"	1.22 x 2.13

AREA PARTICULARS

Description	Sq.Feet	Meter.Sq
AREA OF THE SITE	7500.00	697.00
GROUND FLOOR	1969.81	183.00
OPEN SPACE	5530.19	514.00

COLOUR INDEX.

SITE BOUNDRY

PROPOSED BUILDING

NOTE.

ALL DIEMENSION ARE IN FEET AND METER.
WASTE WATER USED FOR GARDEN PURPOSE.
S.W.LINE CONNECTED WITH SEPTIC TANK.

APPLICANT.

Mrs: S.YUSHRABEGUM

ENGINEER

