


PLAN SHOWING THE PROPOSED CONSTRUCTION OF R.C.C ROOF COMMERCIAL SHOP BUILDING (VK.THEVAR COMPLEX) IN R.S.NO: 224/15B, AT SIVAN KOVIL STREET, ELANGADAMBANUR VILLAGE AND PERUNGADAMBANUR PANCHAYAT, NAGAPATTINAM TALUK & DISTRICT.

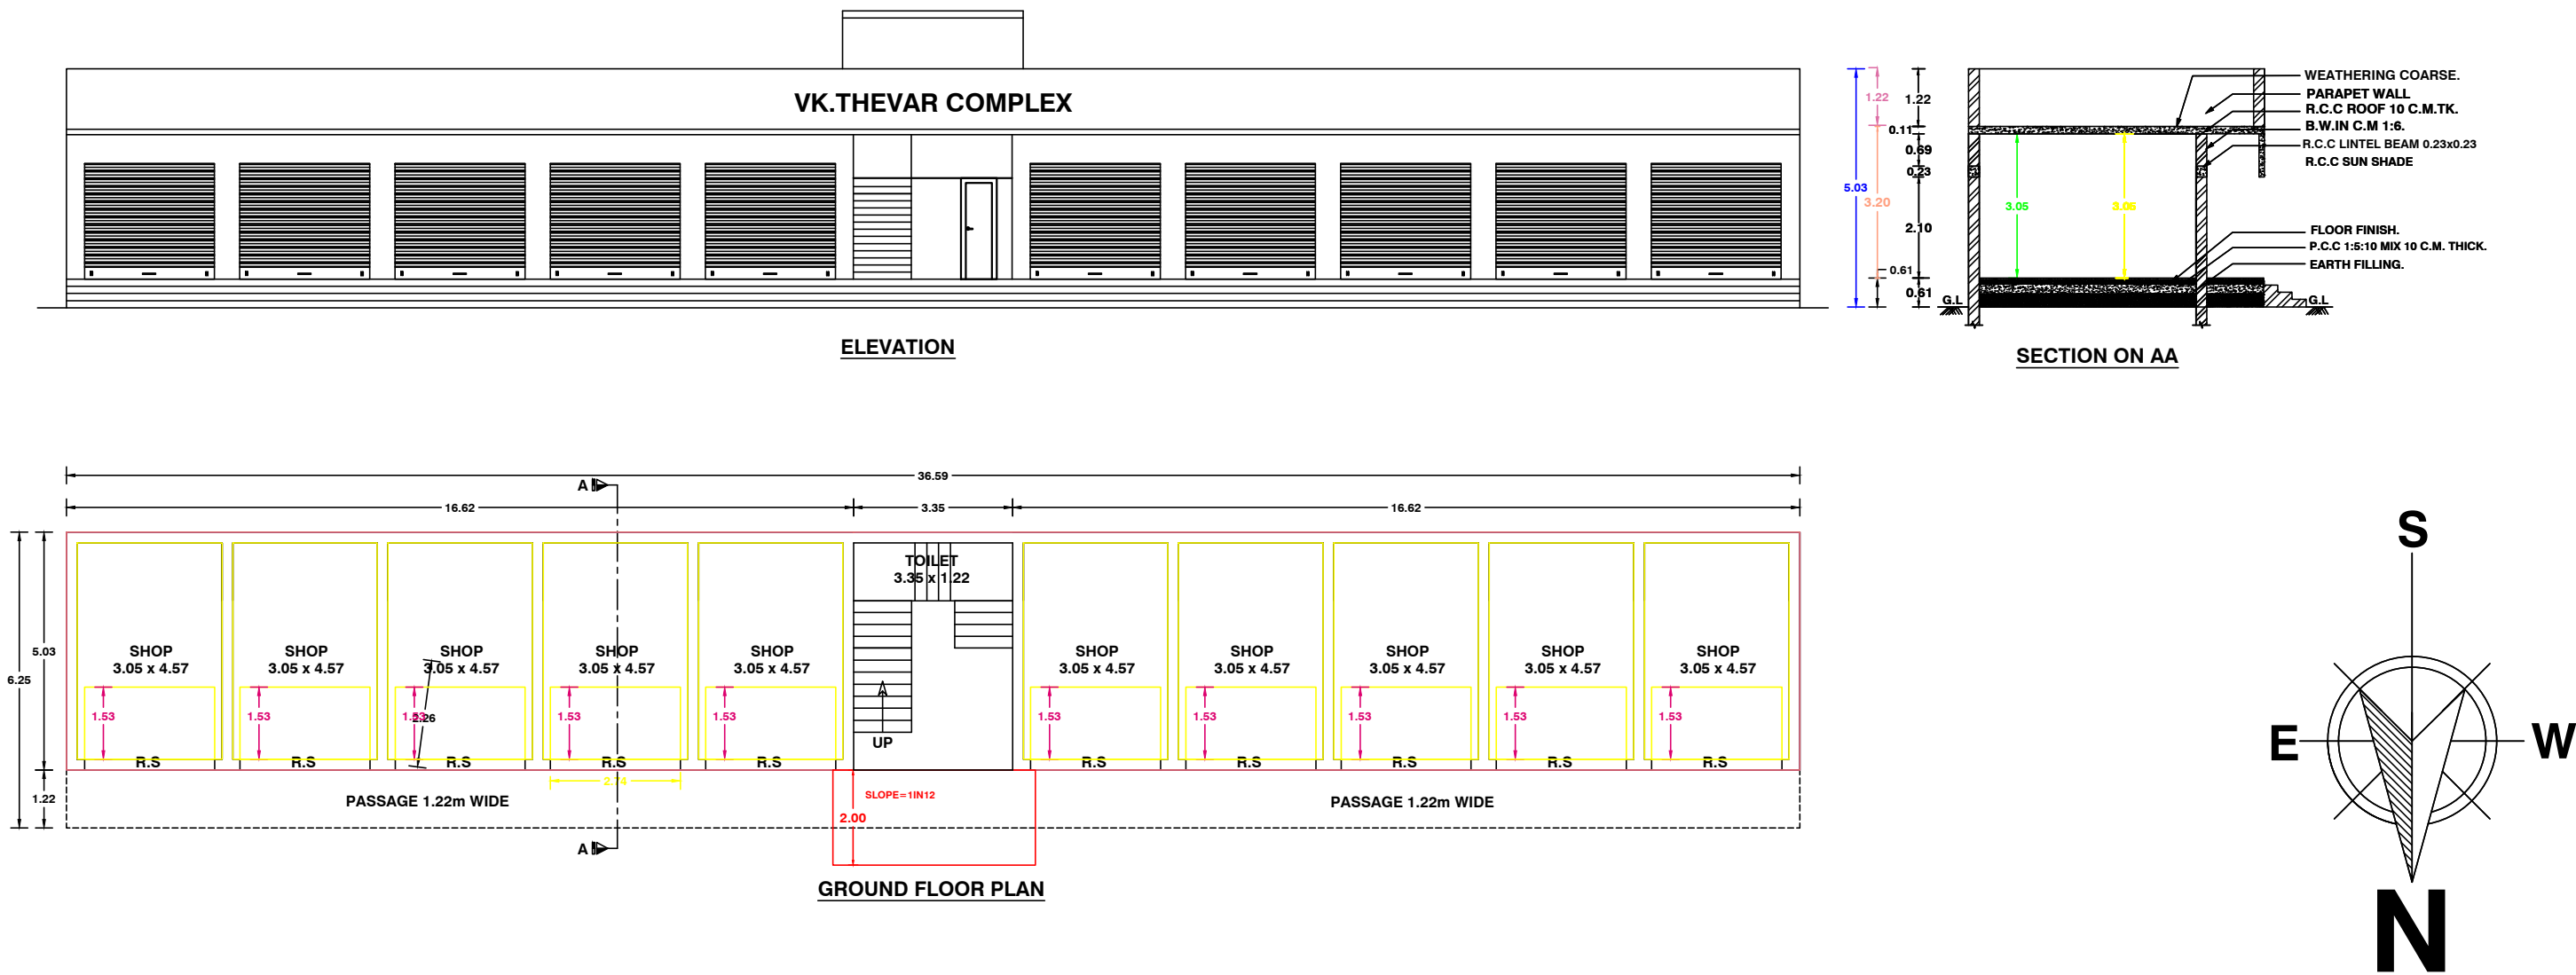

ALL DIMENSIONS ARE IN METER. SCALE-1:100

SCHEDULE OF JOINERY

R.S	-	ROLLING SHUTTER	2.74 X 2.44
D	-	DOOR	0.90 X 2.13
D1	-	DOOR	0.75 X 2.13
V	-	VENTILATOR	0.90 X 0.60

AREA DETAILS

TOTAL PLOT AREA	-	600.00 SQ.M.	6458 SQ.FT.
GROUND FLOOR AREA	-	183.94 SQ.M.	1980 SQ.FT.
OPEN AREA	-	416.13 SQ.M.	4479 SQ.FT.

FSI AREA = 183.94 SQ.M (1980 SQ.FT)
FLOOR SPACE INDEX (FSI) - $\frac{183.94}{600.00} = 0.30$


COLOUR INDEX

PROPOSED ☐ BOUNDARY ☐ ROAD ☐

SPECIFICATION

1. R.C.C FOOTINGS FOR FOUNDATION IN M20 MIX
2. R.C.C. COLUMNS IN M20 MIX
3. R.C.C. ROOF SLAB AND BEAMS IN M20 MIX
4. 9" BRICK WORK IN C.M 1:5 IN SUPER STRUCTURE
5. COUNTRY WOOD DOORS WITH FLUSH SHUTTERS
6. COUNTRY WOOD GLAZED WINDOWS
7. INTERNAL PLASTERING IN C.M 1:4
8. EXTERNAL PLASTERING IN CM 1:5
9. WEATHERING COURSE IN BRICK JELLY LIME CONCRETE 1:3 MIX
10. WEATHERING TILES IN 9"X9" BURNT CLAY TILES IN LAID IN1:3 MIX

APPLICANT

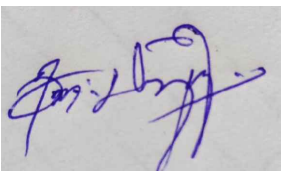

Mr. R. SURESH.,
LICENSED ENGINEER

✓.B. CAH AL.
Er. V. B. GOWTHAM ANANTH, B.E.,
Registered Engineer
Reg.No: TJ/RE-GR- II /2024/044
P97 -Yagappa Nagar - 613 007
Moblie - 63825 46894

