




PLAN SHOWING THE PROPOSED CONSTRUCTION OF R.C.C ROOF RESIDENTIAL BUILDING IN R.S NO : 62/2E2A, AT MELA THERU, KARUNKANNI VILLAGE AND PANCHAYAT, KILVELUR TALUK, NAGAPATTINAM DISTRICT.

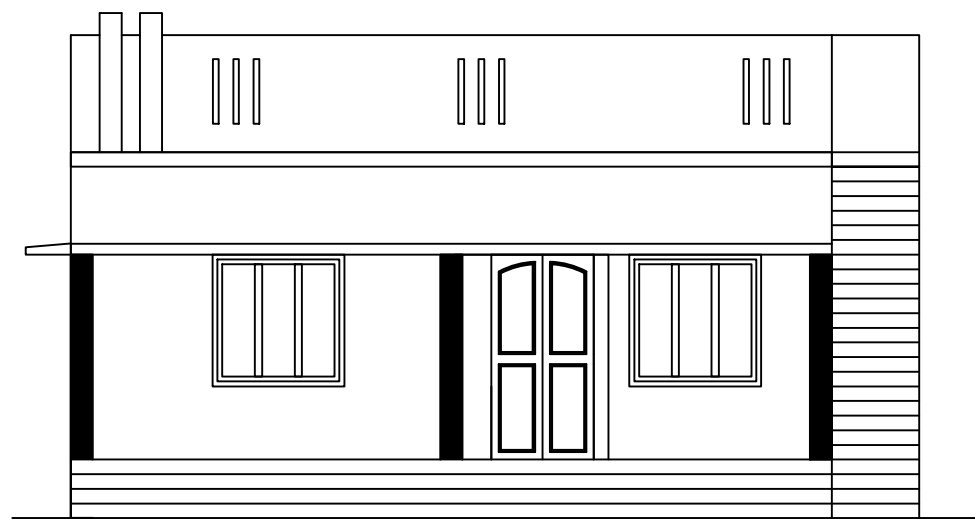


ELEVATION

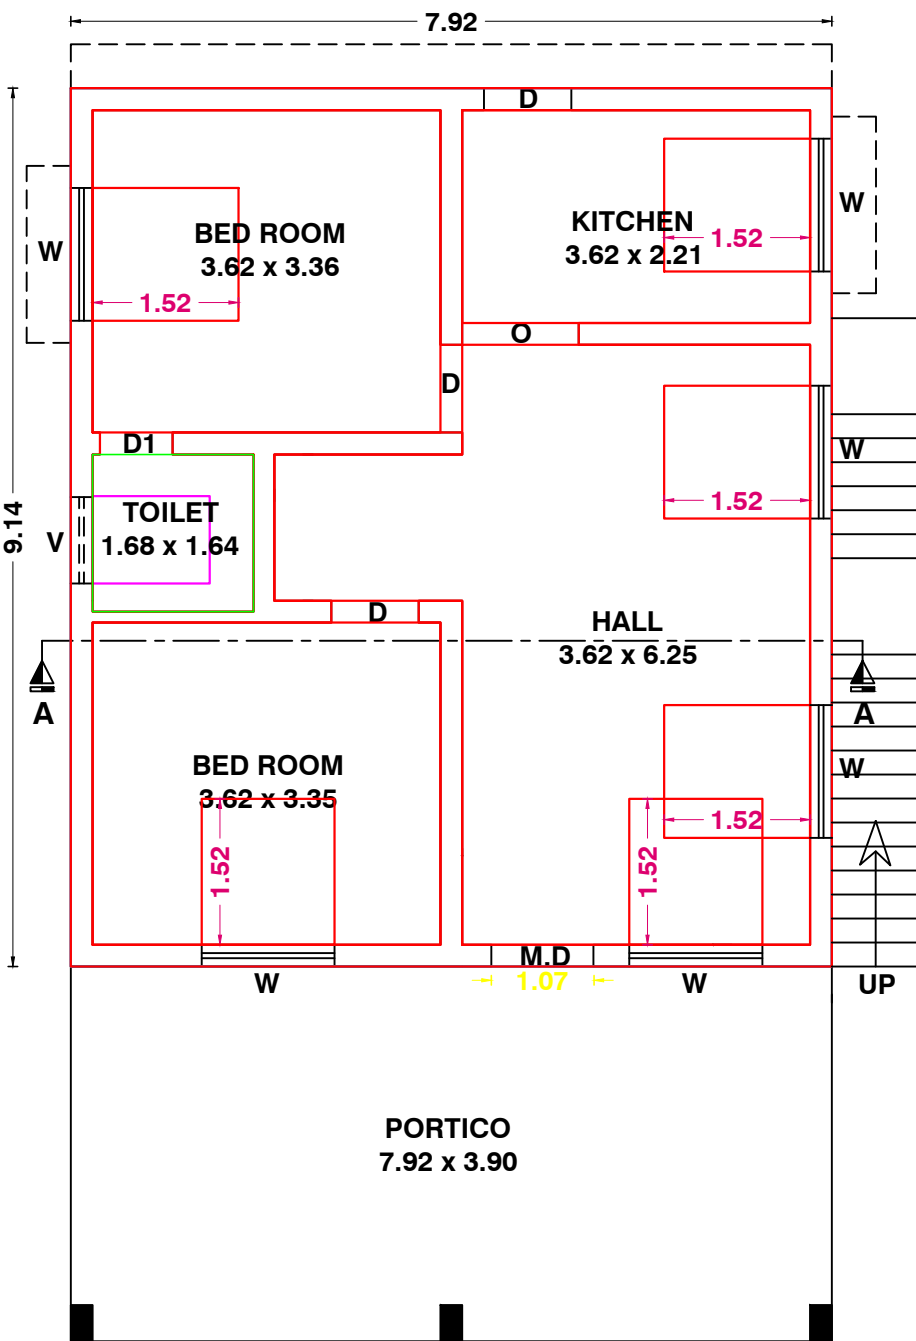


GROUND FLOOR PLAN

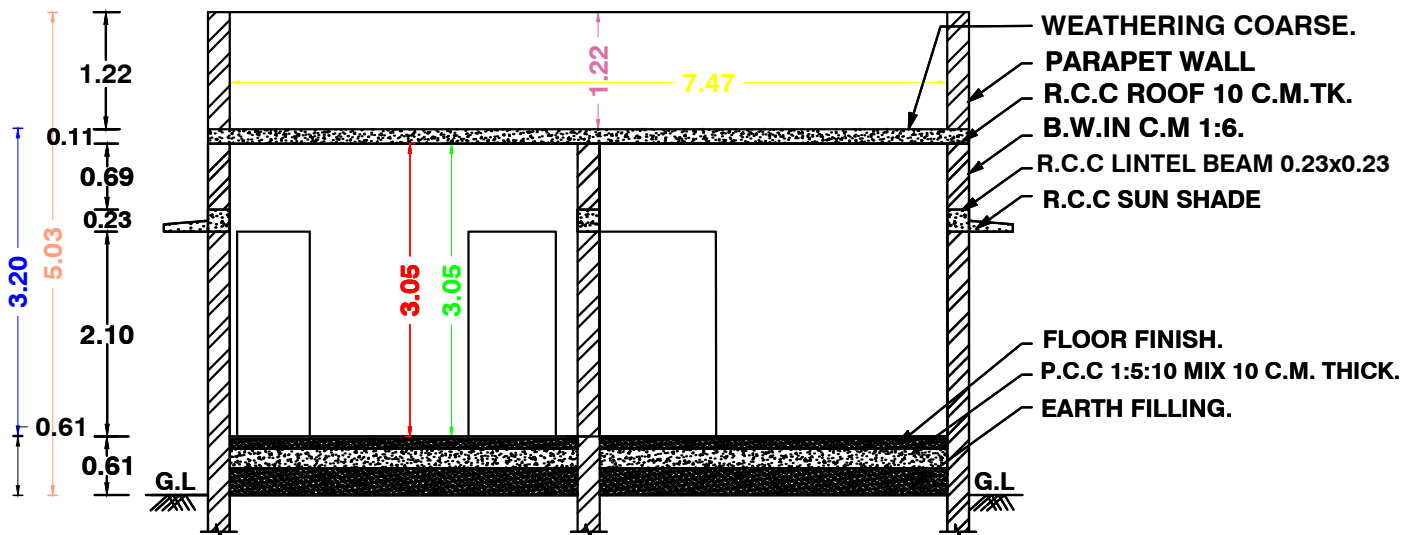


SECTION ON AA

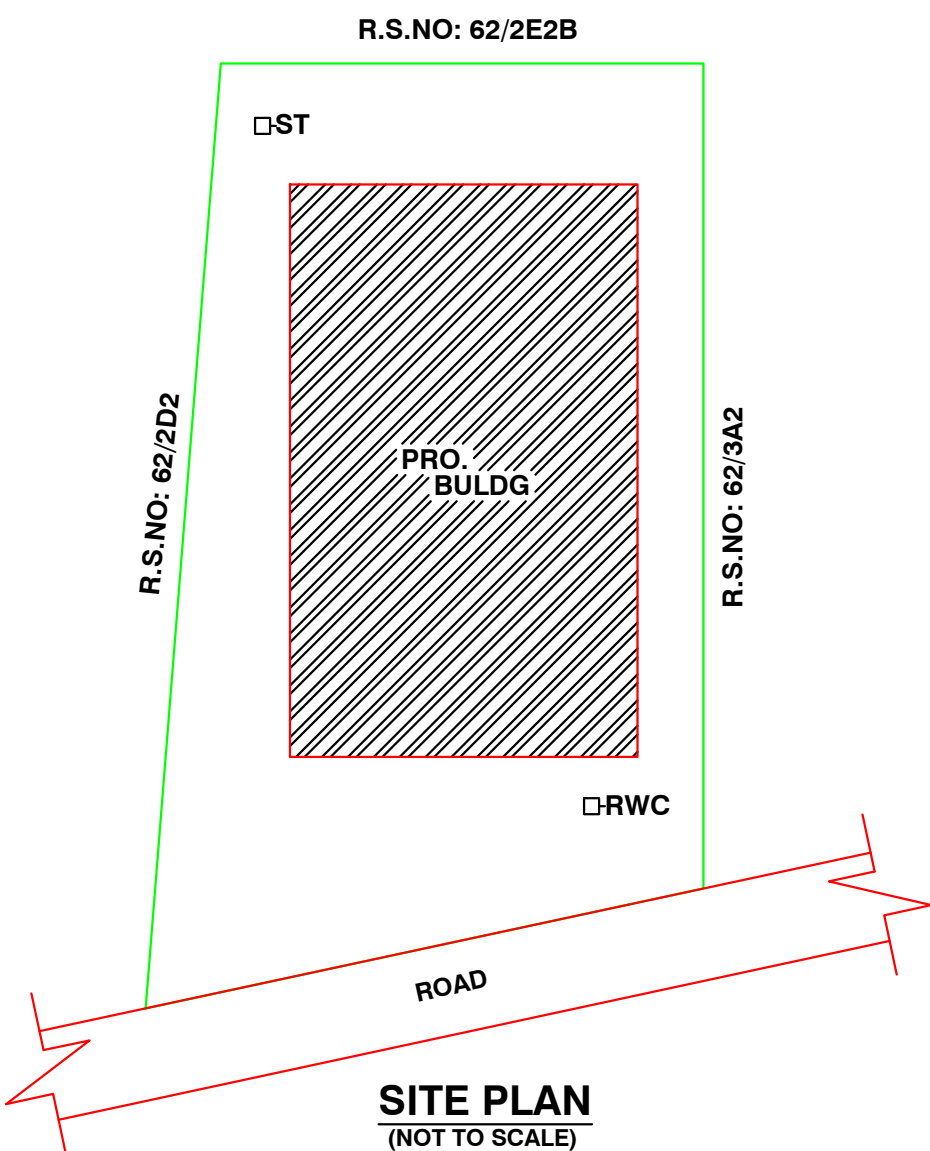


SITE PLAN
(NOT TO SCALE)

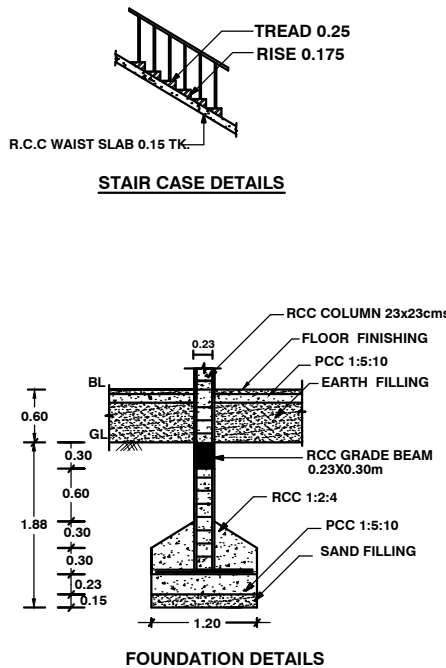





FOUNDATION DETAILS

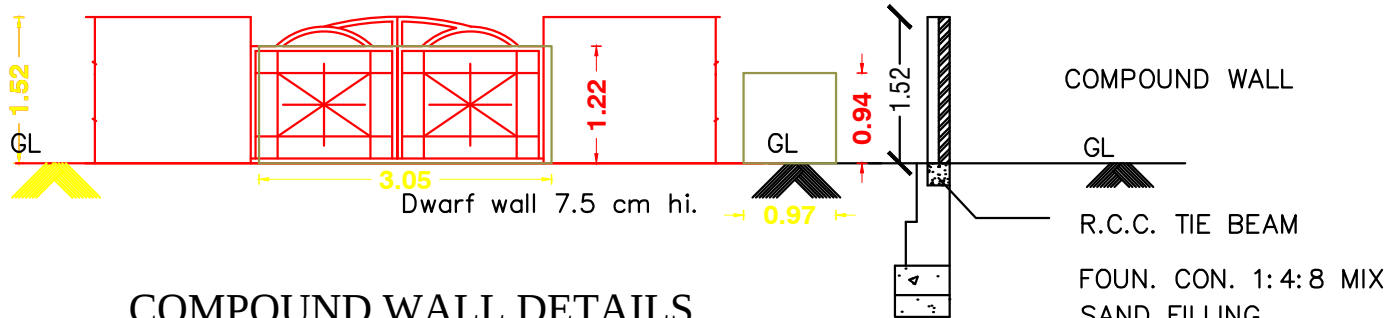

COMPOUND WALL DETAILS

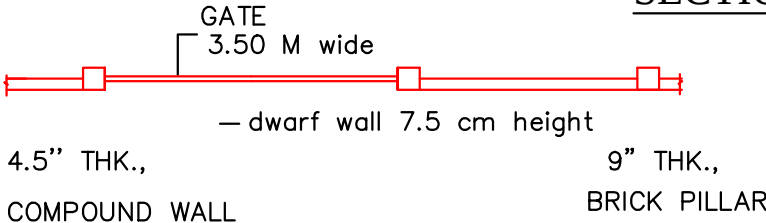

COMPOUND WALL PLAN

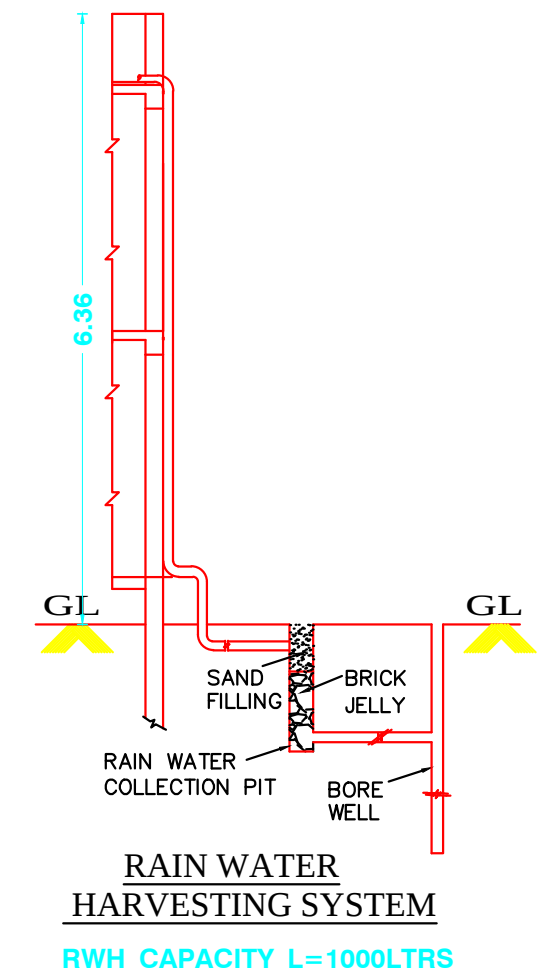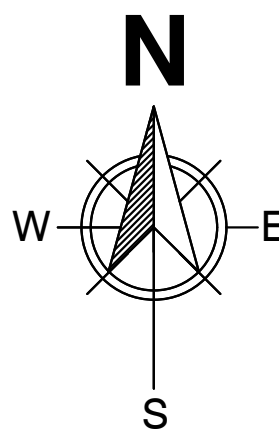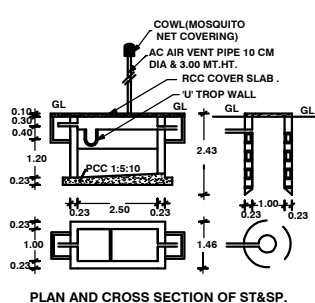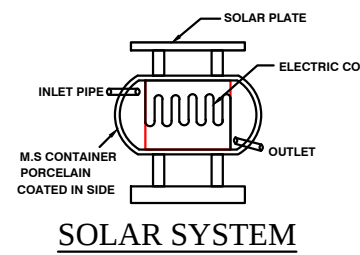

SECTION

ALL DIMENSIONS ARE IN METER. SCALE-1:100

SCHEDULE OF JOINERY

M.D	-	MAIN DOOR	1.07 X 2.13
D	-	DOOR	0.90 X 2.13
D1	-	DOOR	0.75 X 2.13
W	-	WINDOW	1.37 X 1.37
V	-	VENTILATOR	0.90 X 0.60

AREA DETAILS

TOTAL PLOT AREA	-	235.00 SQ.M.	2530 SQ.FT.
GROUND FLOOR AREA	-	72.46 SQ.M.	780 SQ.FT.
OPEN AREA	-	162.54 SQ.M.	1750 SQ.FT.

COLOUR INDEX

PROPOSED	BOUNDARY	ROAD
----------	----------	------

FLOOR SPACE INDEX

FSI AREA	=	72.46 SQ.M (2530 SQ.FT)
FLOOR SPACE INDEX (FSI)	-	$\frac{72.46}{235.00} = 0.30$

SPECIFICATION

1. R.C.C FOOTINGS FOR FOUNDATION IN M20 MIX
2. R.C.C. COLUMNS IN M20 MIX
3. R.C.C. ROOF SLAB AND BEAMS IN M20 MIX
4. 9" BRICK WORK IN C.M 1:5 IN SUPER STRUCTURE
5. COUNTRY WOOD DOORS WITH FLUSH SHUTTERS
6. COUNTRY WOOD GLAZED WINDOWS
7. INTERNAL PLASTERING IN C.M 1:4
8. EXTERNAL PLASTERING IN CM 1:5
9. WEATHERING COURSE IN BRICK JELLY LIME CONCRETE 1:3 MIX
10. WEATHERING TILES IN 9"X9" BURNT CLAY TILES IN LAID IN 1:3 MIX

APPLICANT



Mr. T. LEORENUS.,

LICENSED ENGINEER

Er.B.GOVENDHAN, B.E.,
Registered Engineer
Reg.No: NGT/RE-II/2023/08
3/525, Pudupalli East - 611 112.
Mobile: 93443 89860