
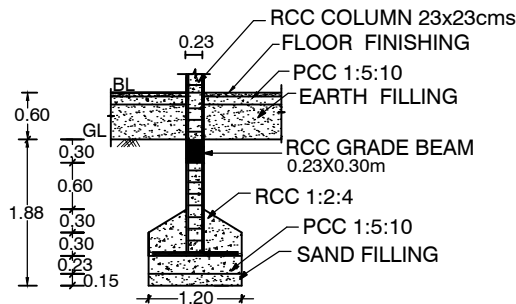
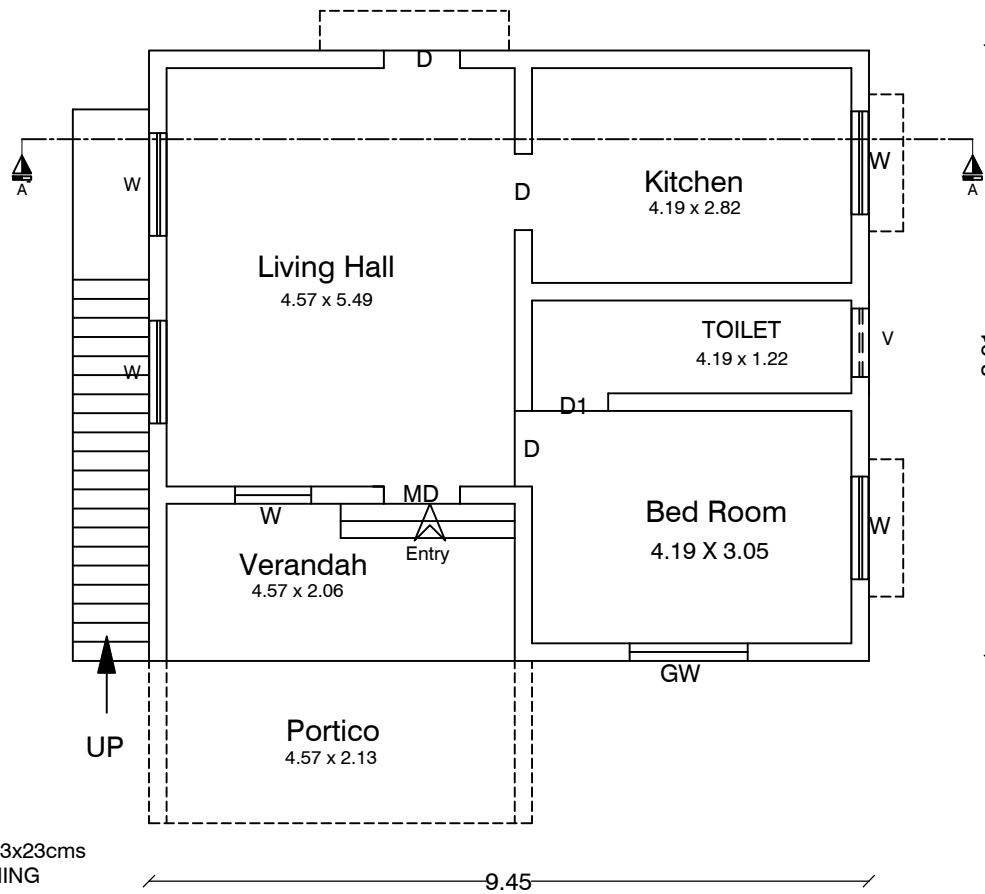
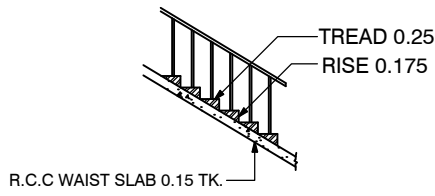
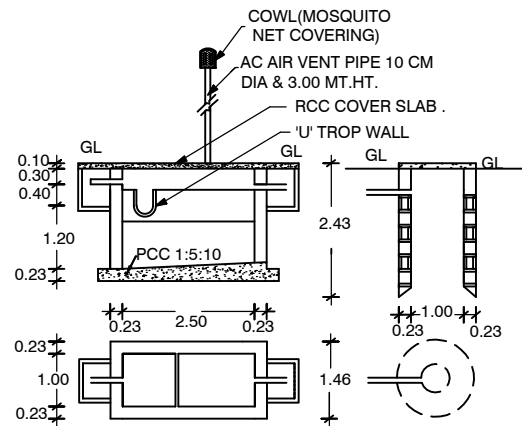
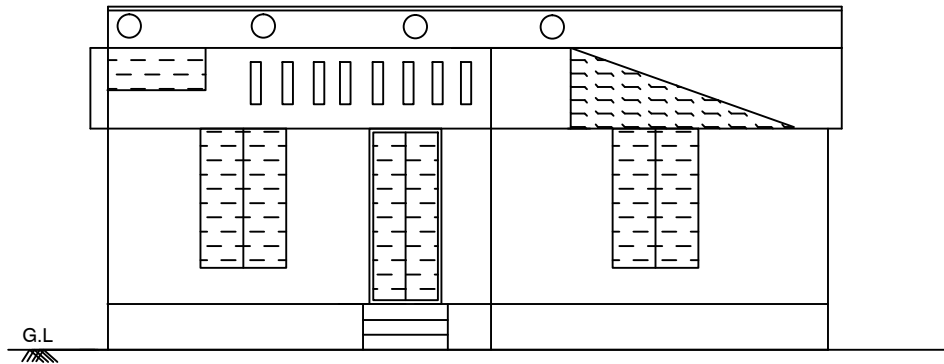


PLAN SHOWING THE PROPOSED CONSTRUCTION OF A R.C.C ROOF RESIDENTIAL BUILDING IN RS NO: 72-7 A (OLD no: 72-7)
PATTA NO: 761 , IN KOOTHUR VILLAGE & PANCHAYAT, KILVELUR TALUK , NAGAPATTINAM DISTRICT.

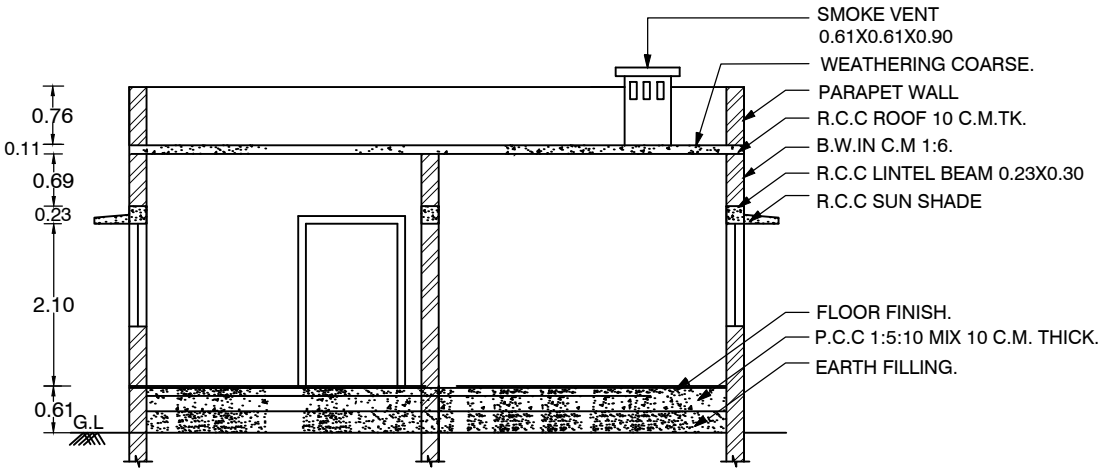

ALL DIMENSIONS ARE IN METER.
SCALE-1:100

SCHEDULE OF JOINERY		
MD	- MAIN DOOR	1.07 X 2.10
D	- DOOR	0.90 X 2.10
D1	- DOOR	0.75 X 2.10
W	- WINDOW	1.37 X 1.37
V	- VENTILATER	0.90 X 0.60

AREA DETAILS		
TOTAL PLOT AREA	— 260.00 SQM	2799 SQ.FT.
GROUND FLOOR AREA	— 75.69 SQM	814 SQ.FT.
OPEN AREA	— 184.31 SQM	1985 SQ.FT.


COLOUR INDEX		
PROPOSED	☐	ROAD ☐
BOUNDARY	☐	

APPLICANT

Mr.S.AHAMED MEERA.,
S/O SHAHUL HAMEED,
KUTHUR.

LICENSED ENGINEER

DRE.V.BALASUBRAMANIAM B.E.,
D.V.Sc.Tech., Ph.D., Civil Structural Engineer
Member No. F19507, Consulting Engineer & Chartered Engineer
1/9 North Street, E.C.R. Main Road
Prathabaramapuram, Vailankanni
NAGAPATTINAM DISTRICT, Tamilnadu - 611111
Cell 75 38 39 83 59

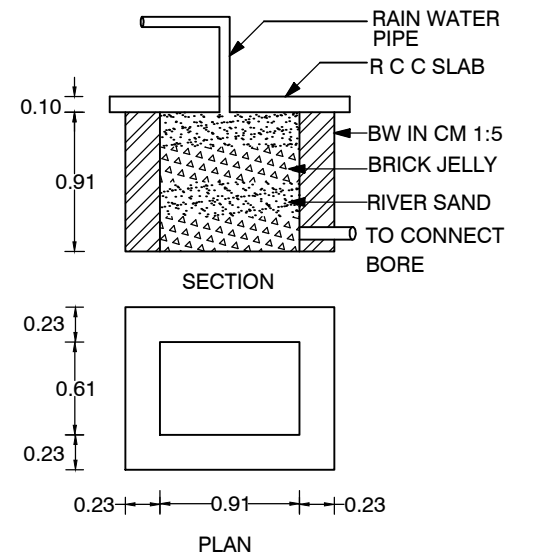

RAIN WATER COLLECTION TANK
(SCALE 1:50)

APPROVAL



DRAWN BY: H-Arch Builders
CELL: 999 456 4321
807 260 8416