

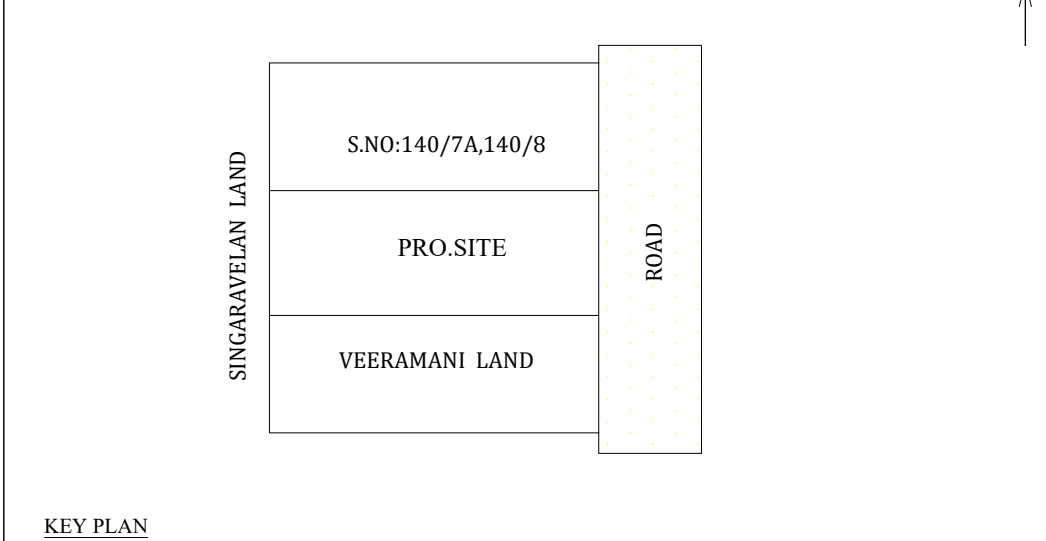
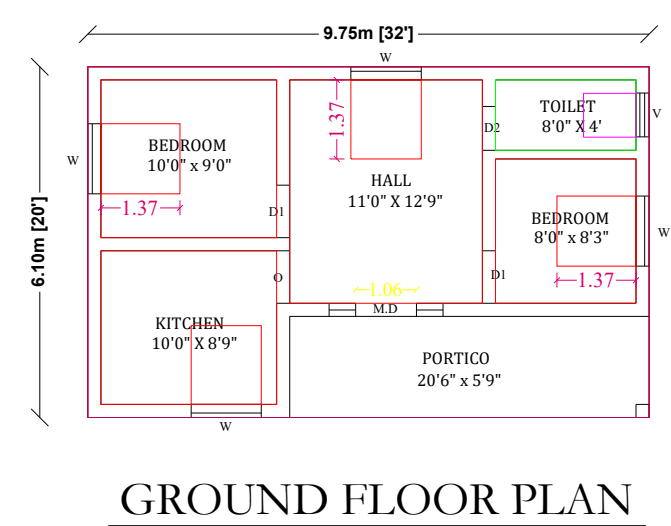
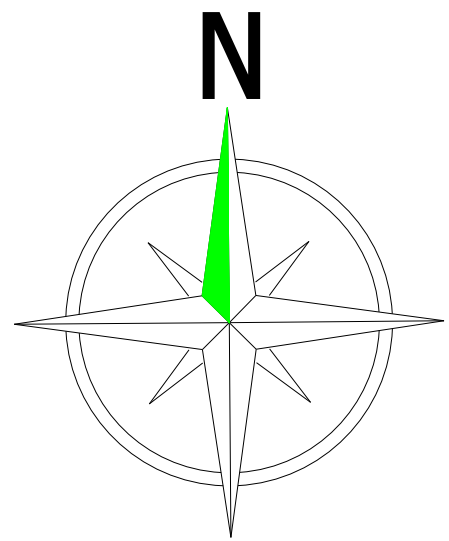
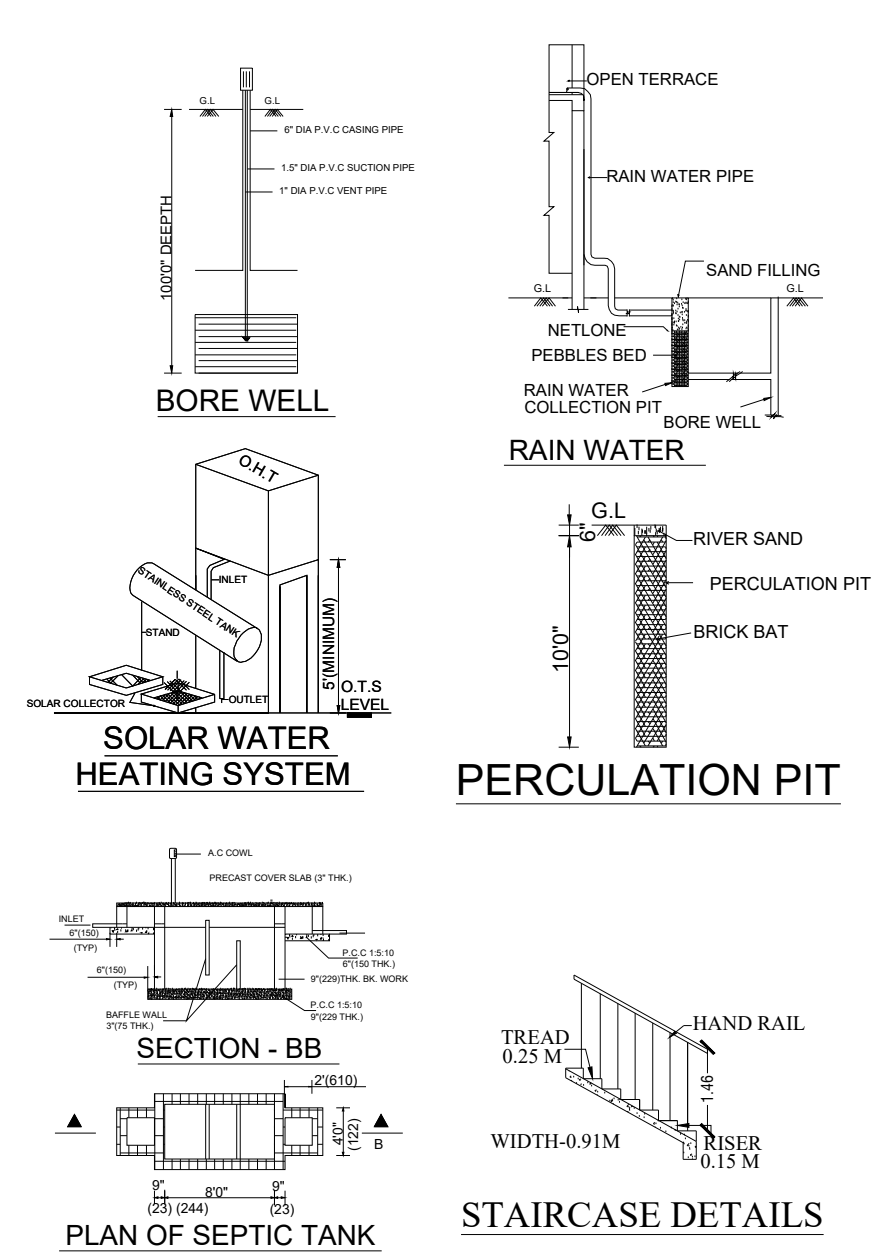


PLAN SHOWING THE PROPOSED CONSTRUCTION OF R.C.C. ROOF RESIDENTIAL BUILDING IN GROUND FLOOR IN S.NO:140/9A, PATTA NO:569 AT VADAKKALATHUR VILLAGE AND PANCHAYAT, KIZHVELUR TALUK AND NAGAPATTINAM DISTRICT.

APPLICANT NAME: Mrs.UMA.,W/O JEEVA.,

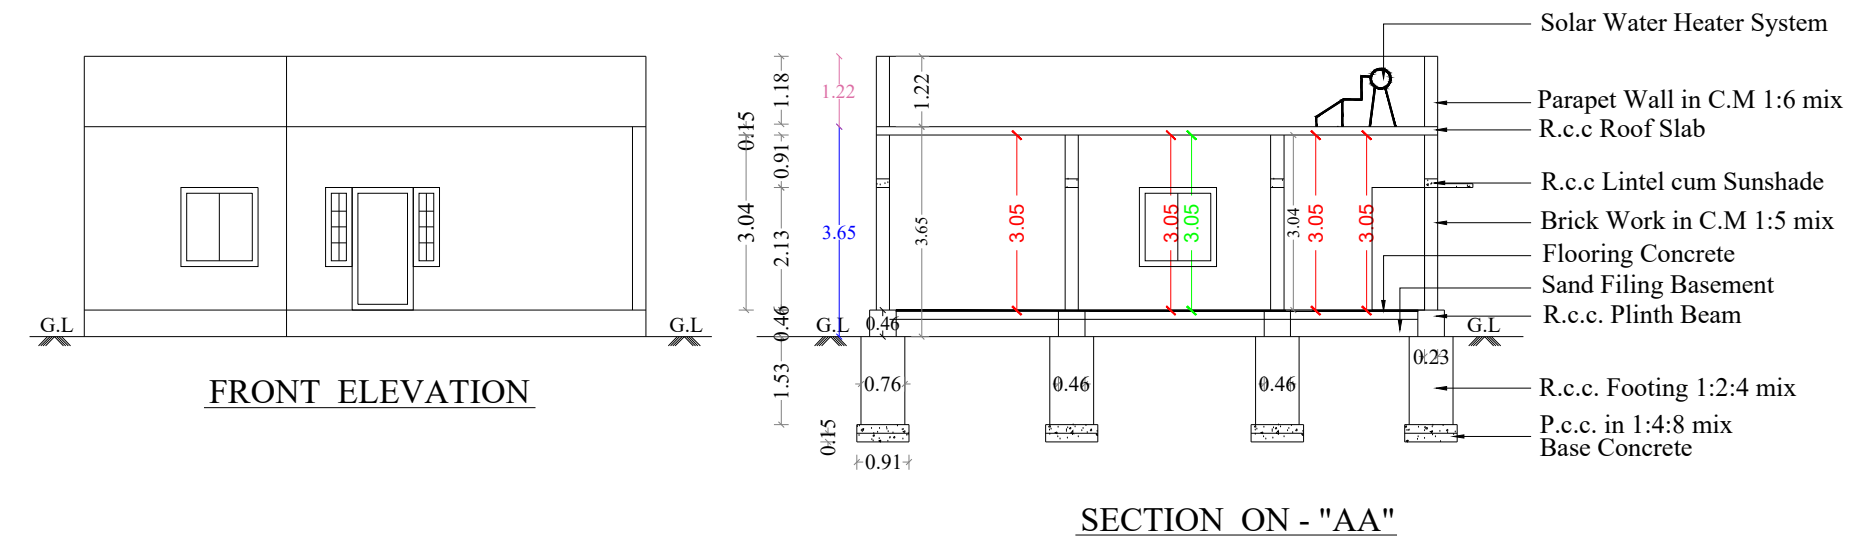

APPROVAL AUTHORITY		
COLOR INDEX		
	SITE BOUNDRY	
	PRO. R.C.C ROOF RESIDENTIAL BUILDING	
	ROAD DETAILS	
PARKING STALL DETAILS		
CAR SPACE	0	1
BIKE SPACE	0	1
SCALE = 1" = 8'-0" (1:100)	All Dimensions Are In Meters	
SCHEDULE OF JOINERIES		
DESCRIPTION	SIZE IN FEET	SIZE IN M
Main Door - MD	3'6" x 7'0"	1.07 x 2.13
Door - D1	3'0" x 7'0"	0.91 x 2.13
Door - D2	2'9" x 7'0"	0.84 x 2.13
Open - O	4'0" x 7'0"	1.22 x 2.13
Window - W1	4'0" x 4'0"	1.22 x 1.22
Kitchen Window - KW	4'0" x 3'6"	1.22 x 1.06
Ventilator - V	2'6" x 2'0"	0.76 x 0.61
AREA OF THE PROPOSED CONSTRUCTION DETAILS		
DESCRIPTION	SQ.FT	SQ.M
Area of the Site (as per Document)	5668.00	526.00
Plinth Area of the Ground Floor	640.00	59.46
Area of the Open Space	5028.00	466.54
FSI = Total Builtup Area / Total Site Area = 0.113		

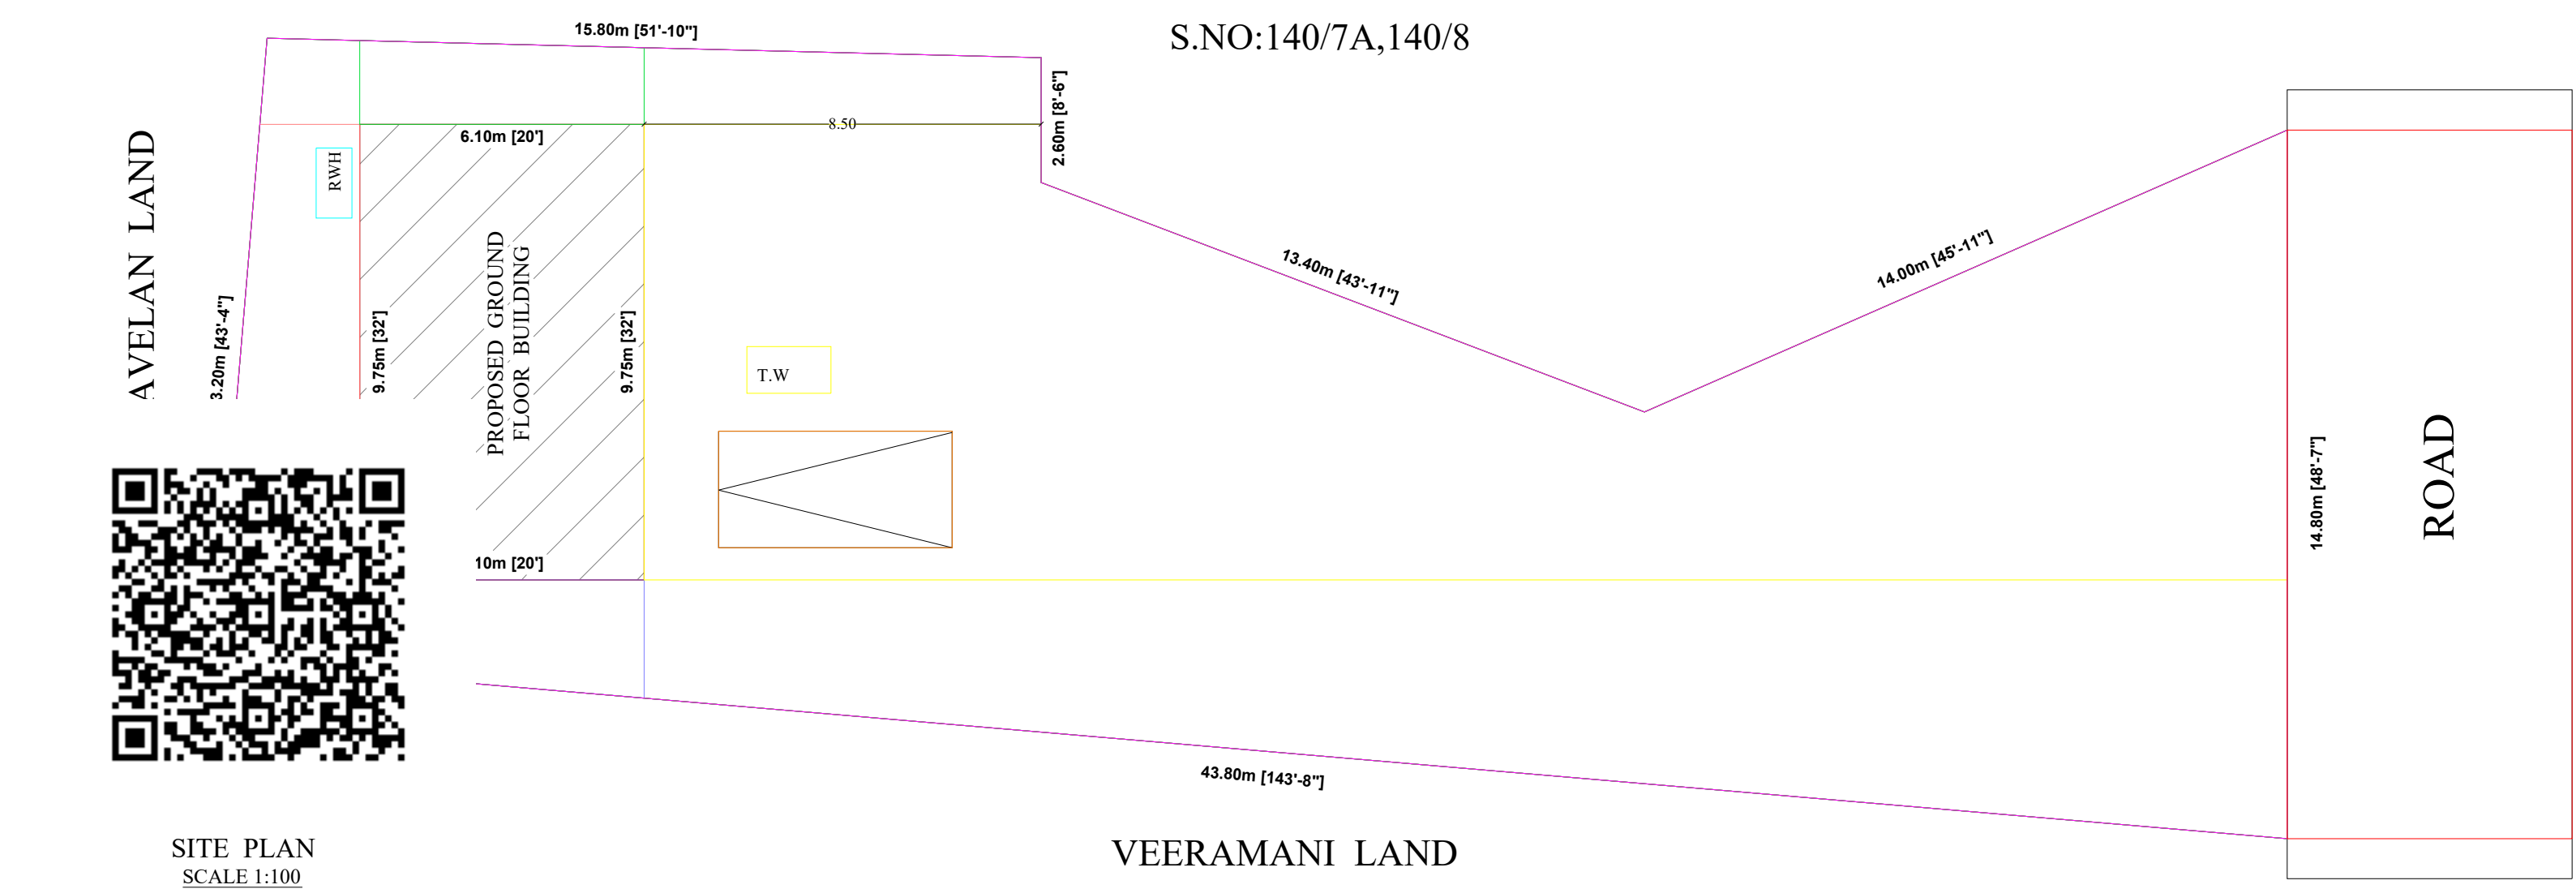

Handwritten signature of the applicant, Mrs.UMA.

APPLICANT SIGN

Handwritten signature of the engineer, A. SANTHOSHRAJ.

ENGINEER / L.B.S