

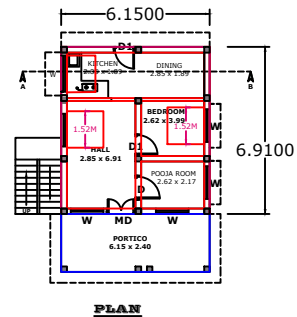
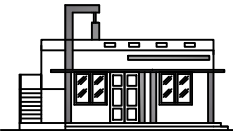
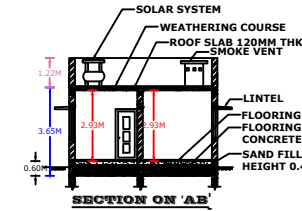
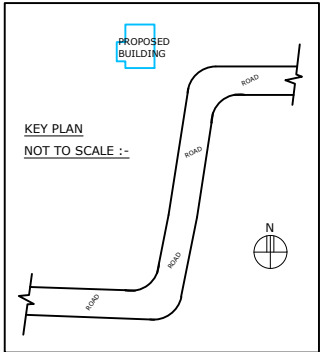


PLAN SHOWING THE PROPOSED CONSTRUCTION OF R.C.C. ROOF RESIDENTIAL GROUND FLOOR BUILDING IN SF NO: 53-2A1A, PATTA NO: 4297 AT SEMBODAI VILLAGE AND PANCHAYAT, VEDATRANYAM TALUK AND NAGAPATTINAM DISTRICT.

NAME OF THE APPLICANT : Mrs . R.TAMIZHARASI.

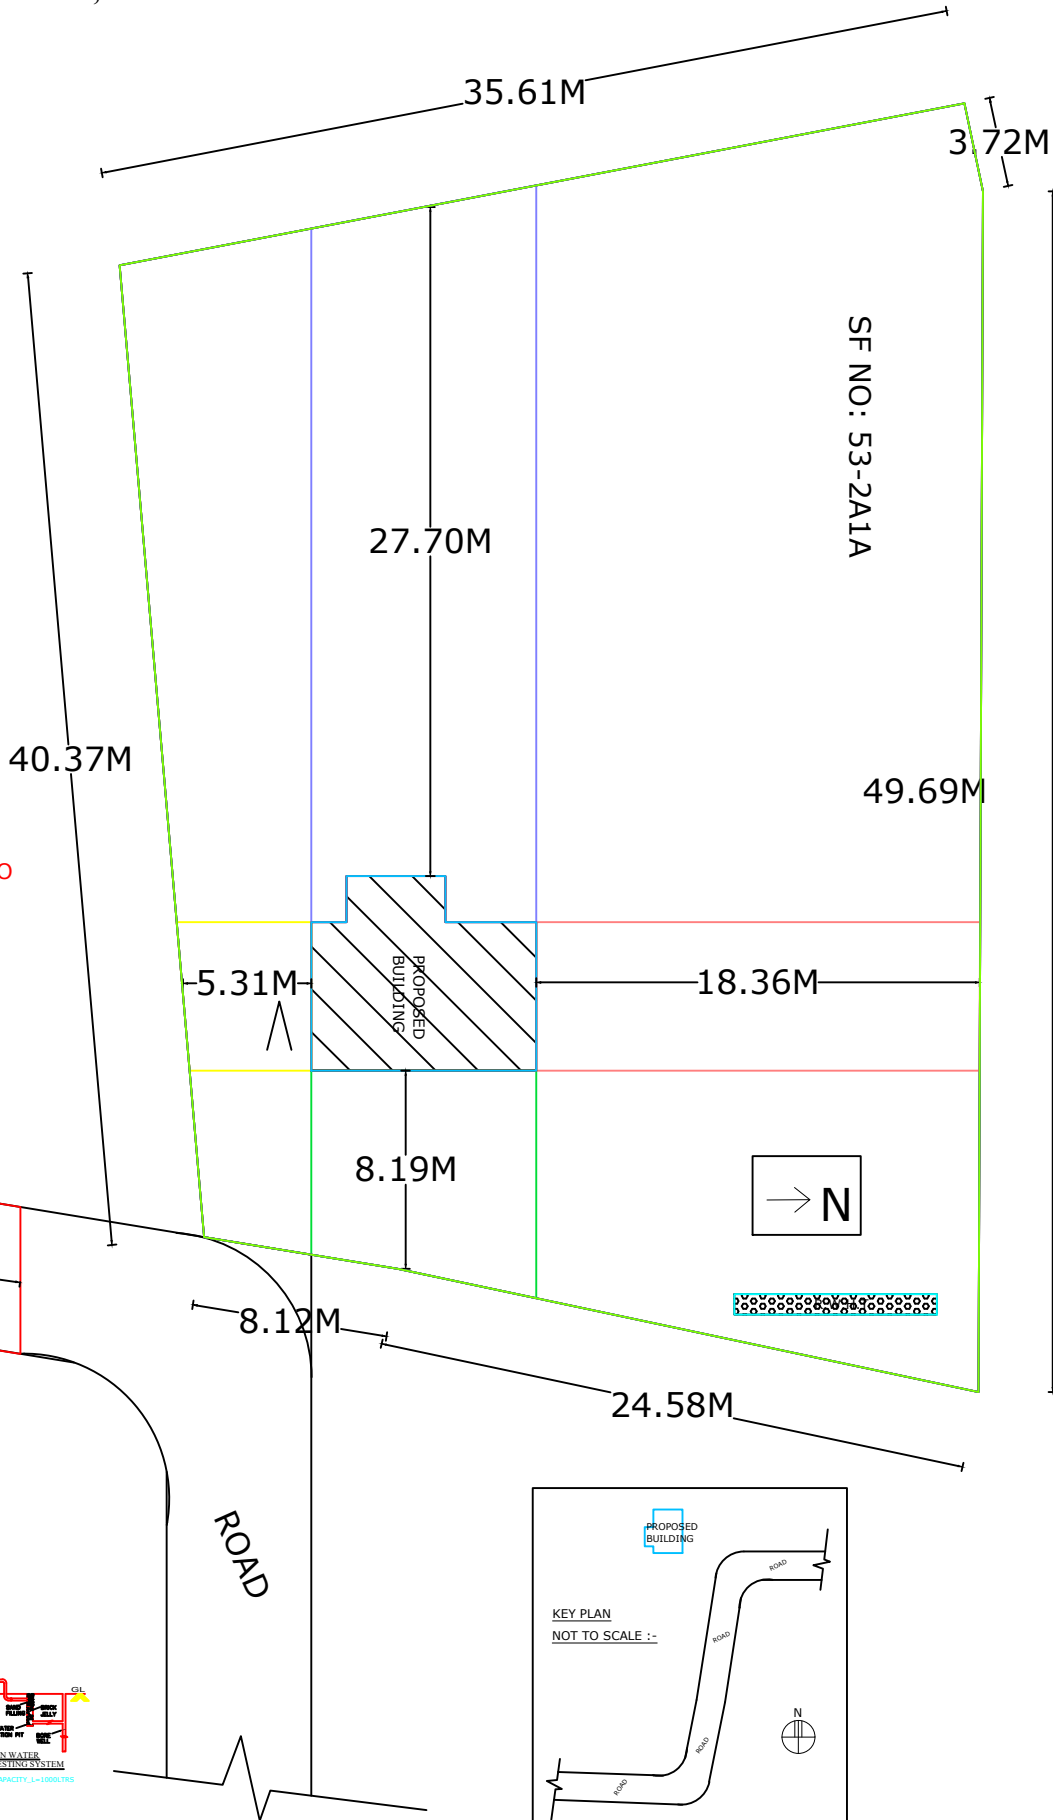

PLAN INFO
PLOT_AREA_M2=1582.70
AS_AT_SITE=1582.70
FMB_OR_PLR=1582.70
AS_PER_DOCUMENT=1551.56
ROAD_WIDTH=6.00 M
ROAD_LENGTH=19.72M
AVG_PLOT_DEPTH=46.89 M
AVG_PLOT_WIDTH=34.15M
PATTA_NO=4297
PLOT_NO=----
SURVEY_NO=53/2A1A
VILLAGE=SEMBODAI
TALUK=VEDARANYAM
DISTRICT=NAGAPATTINAM
JURISDICTION_TYPE=PANCHAYAT
WATER_BODIES_BEYOND_15M=NO
RESERVE_FOREST_WOODDED_LAND_BEYOND_150M=NO
BLDG_LENGTH_MORETHAN_10M=NO
BURIAL_PLACE_BEYOND_90M=NO
IS_SWIMMING_POOL_EXISTS=NO
CRZ=NO
SECURITY_ZONE=NO
SINGLE_FAMILY_BLDG=YES
RWH_DECLARED=YES
LAND_USE_ZONE=RESIDENTIAL
FIRE_PROTECTION_AND_FIRE_SAFETY_REQUIREMENTS=NO
OSR_APPLICABLE=NO
PREMIUM_FSI_REQUIRED=NO
IS_APPROVED_LAYOUT=YES
AREA_TYPE=OTHERS
IF_HERITAGE_TOWN_LESSTHAN_1KM_RADIUS=NO

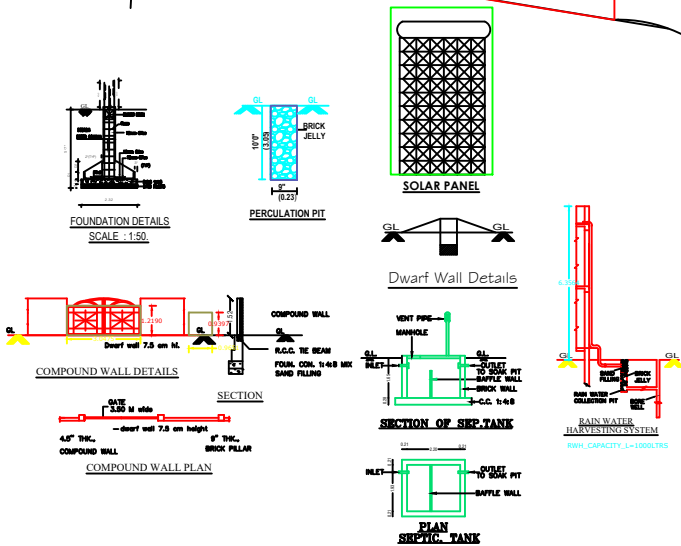

CERTIFICATE			
01. RAIN WATER WILL BE COLLECTED THROUGH PITTS. 02. U-TRAP WILL BE PROVIDED IN SEPTIC TANK. 03. WASTE WATER WILL BE UTILIZED BY GARDENING 04. EXHAUST FAN WILL BE PROVIDED IN KITCHEN ROOM. 05. SOLAR WASTE WATER USED IN KITCHEN.			
NOTE: THE NUMBER OF CAR/TWO WHEELER PARKING SPACE REQUIRED SHALL BE CALCULATED FOR 75% OF THE TOTAL PLINTH AREA IN THE BUILDING.			
AREA STATEMENT			
DESCRIPTION	SQ.FT	SQ.M	
AS PER DOC EXTENT	16694.81	1551.56	
PRO.GROUND FLOOR	457.40	42.50	
VACANT AREA	16237.41	1509.06	
TOILET	NILL		
BORE WELL	1 NOS		
SCHEDULE OF JOINERIES			
TYPE	DESCRIPTION	SIZE	
MD	MAIN DOOR	1.06X2.13	
D	DOOR	0.91X2.13	
D1	DOOR	0.76X2.13	
W	WINDOW	1.52X1.52	
KW	KITCHEN WINDOW	1.52X0.91	
V	VENTILATOR	0.91X0.61	
LEGEND			
SL.NO	DESCRIPTION	REQUIRED	PROVIDED
01	CAR PARKING	NILL	NILL
02	TWO WHEELER	NILL	NILL

APPLICANT ADDRESS:
R.TAMIZHARASI,
W/O RAVINDRAN,
NO. 5/39A,VADAKADU,
SEMBODAI (PO),
VEDARANYAM (TK),
NAGAPATTINAM (DT),
PIN 614 809.

R. Tamizharasi

APPLICANT SIGNATURE

Er. R. SARAVANAKUMAR
Registered Construction Engineer (RCE)
Reg. No. MGT/RCE/2024/007
SARAVANA CONSTRUCTION
Office : 10222-13, K.S.Complex,
Sembodai North - 614 809,
Vedaranyam-Tk, Naga - Dt.,
Cell : 9047077516, Ph : 94569 - 276616

ENGINEER