
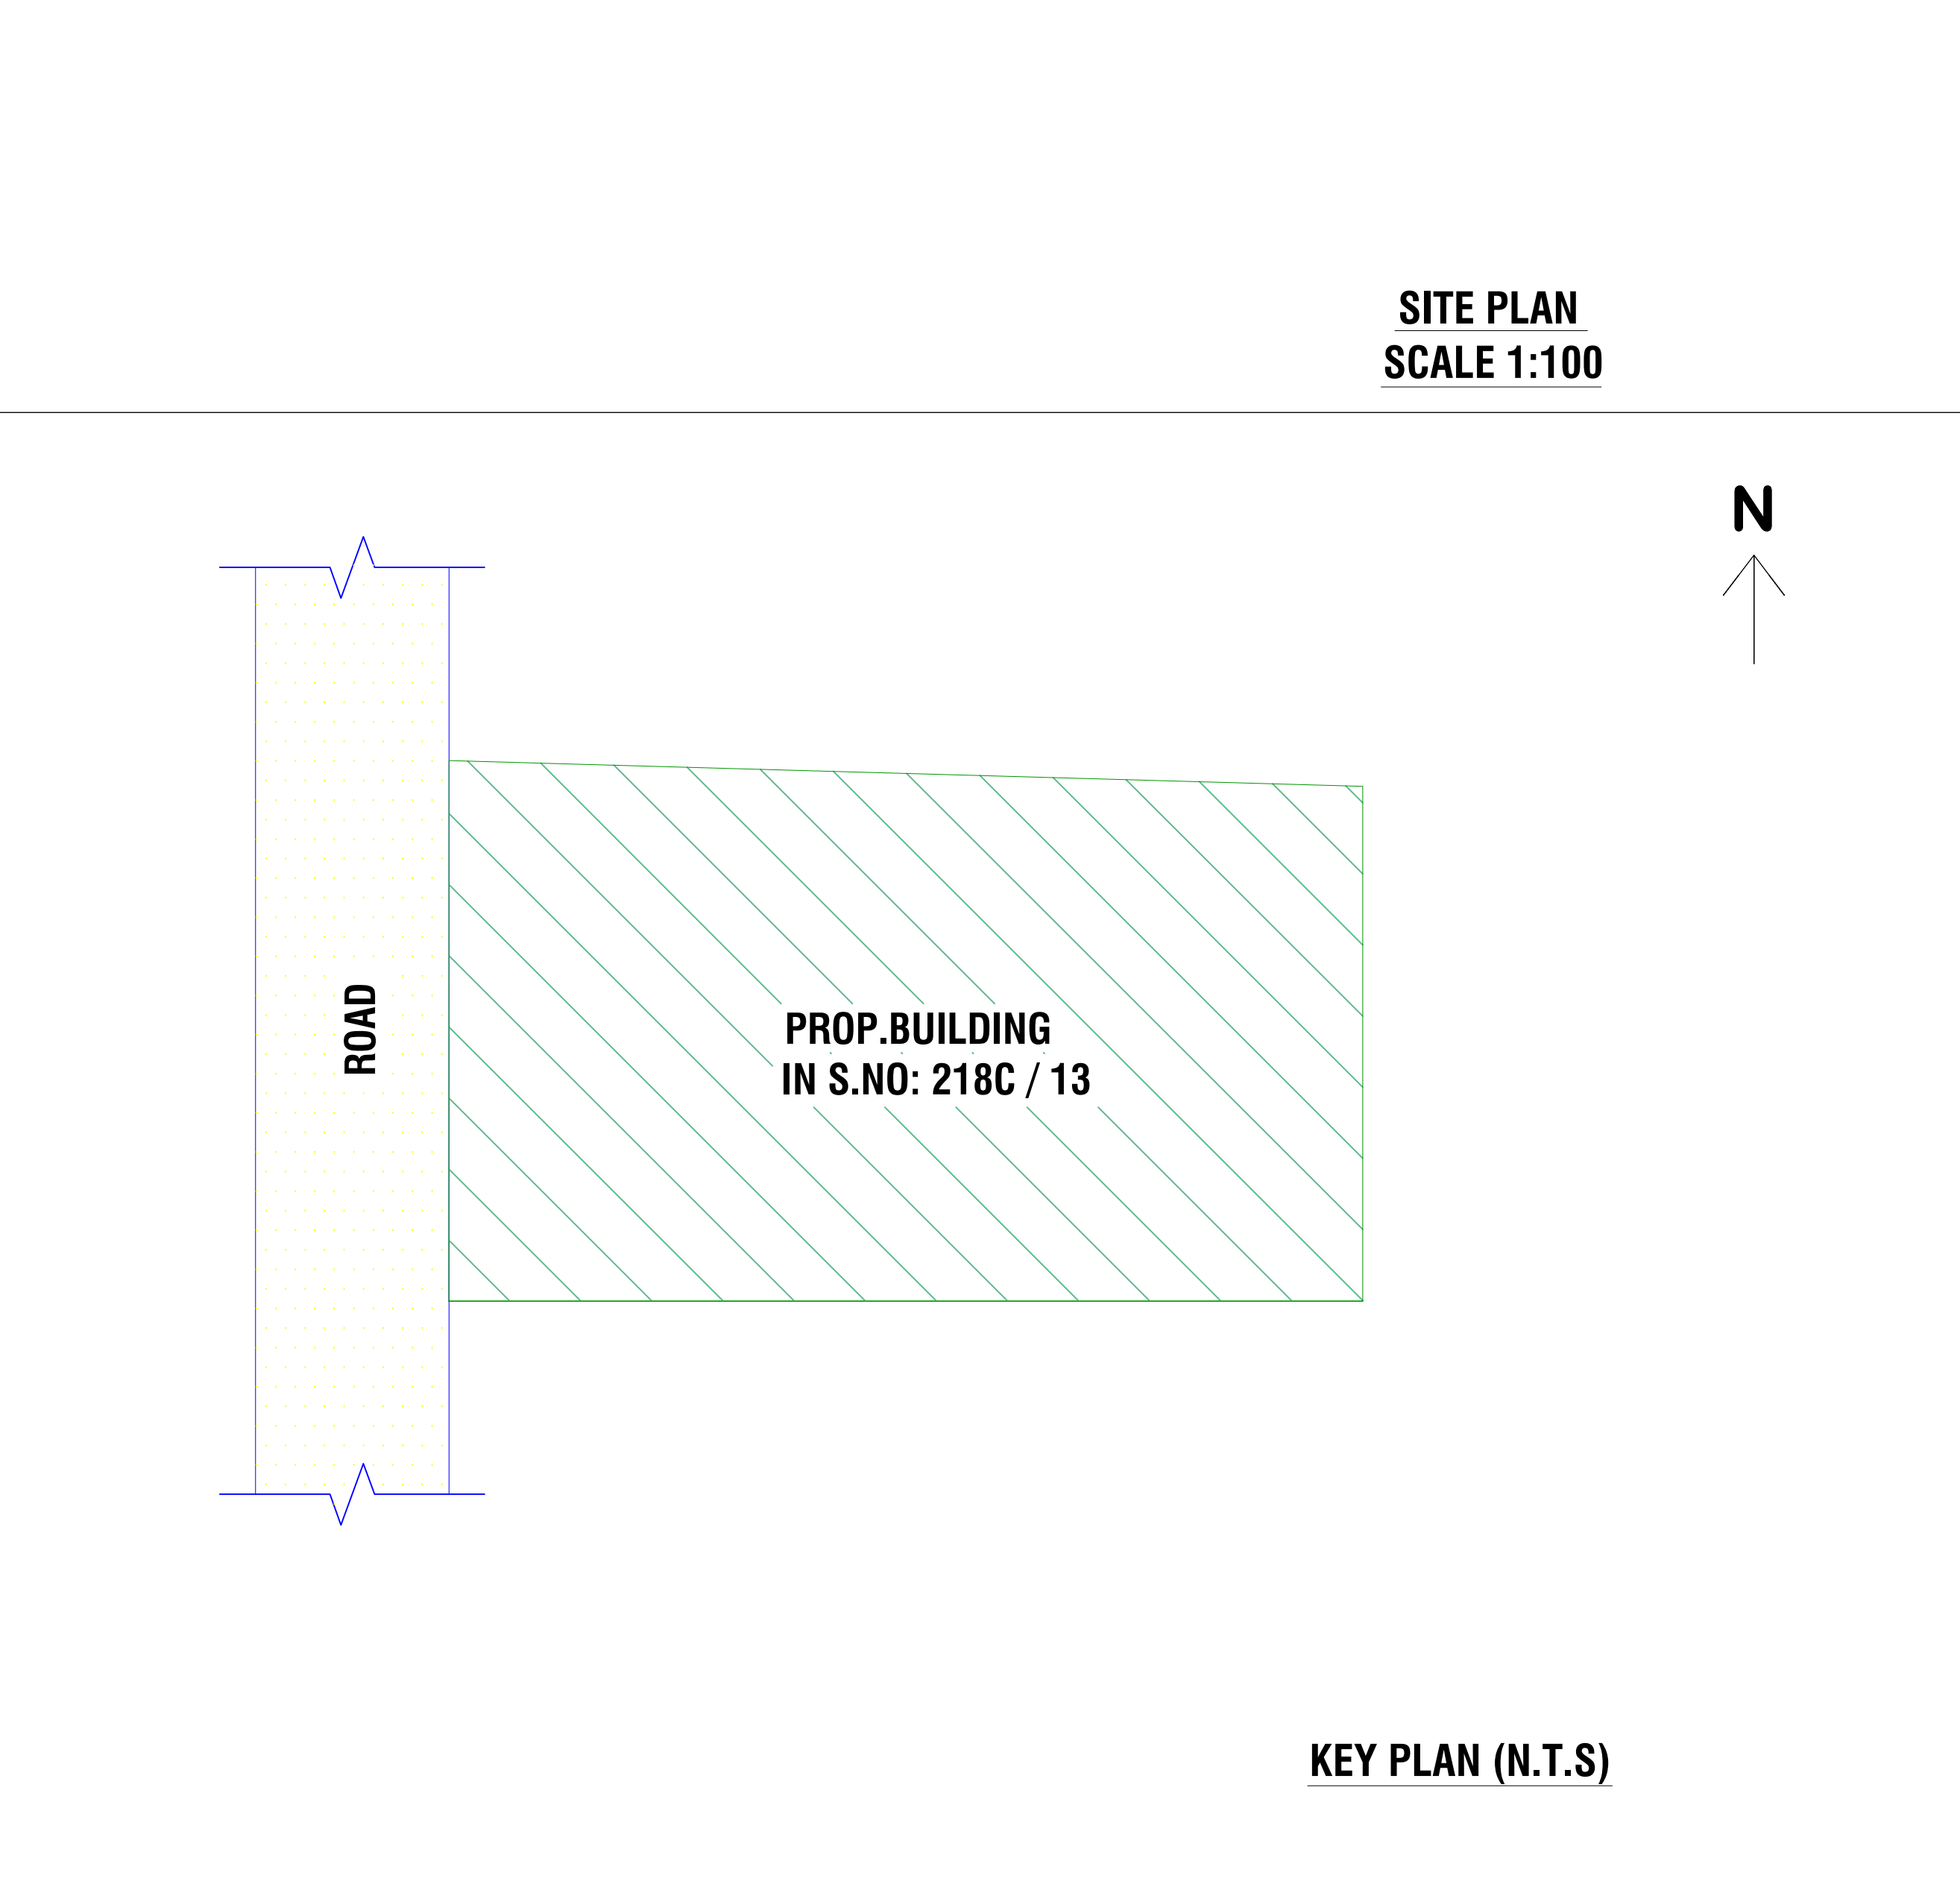
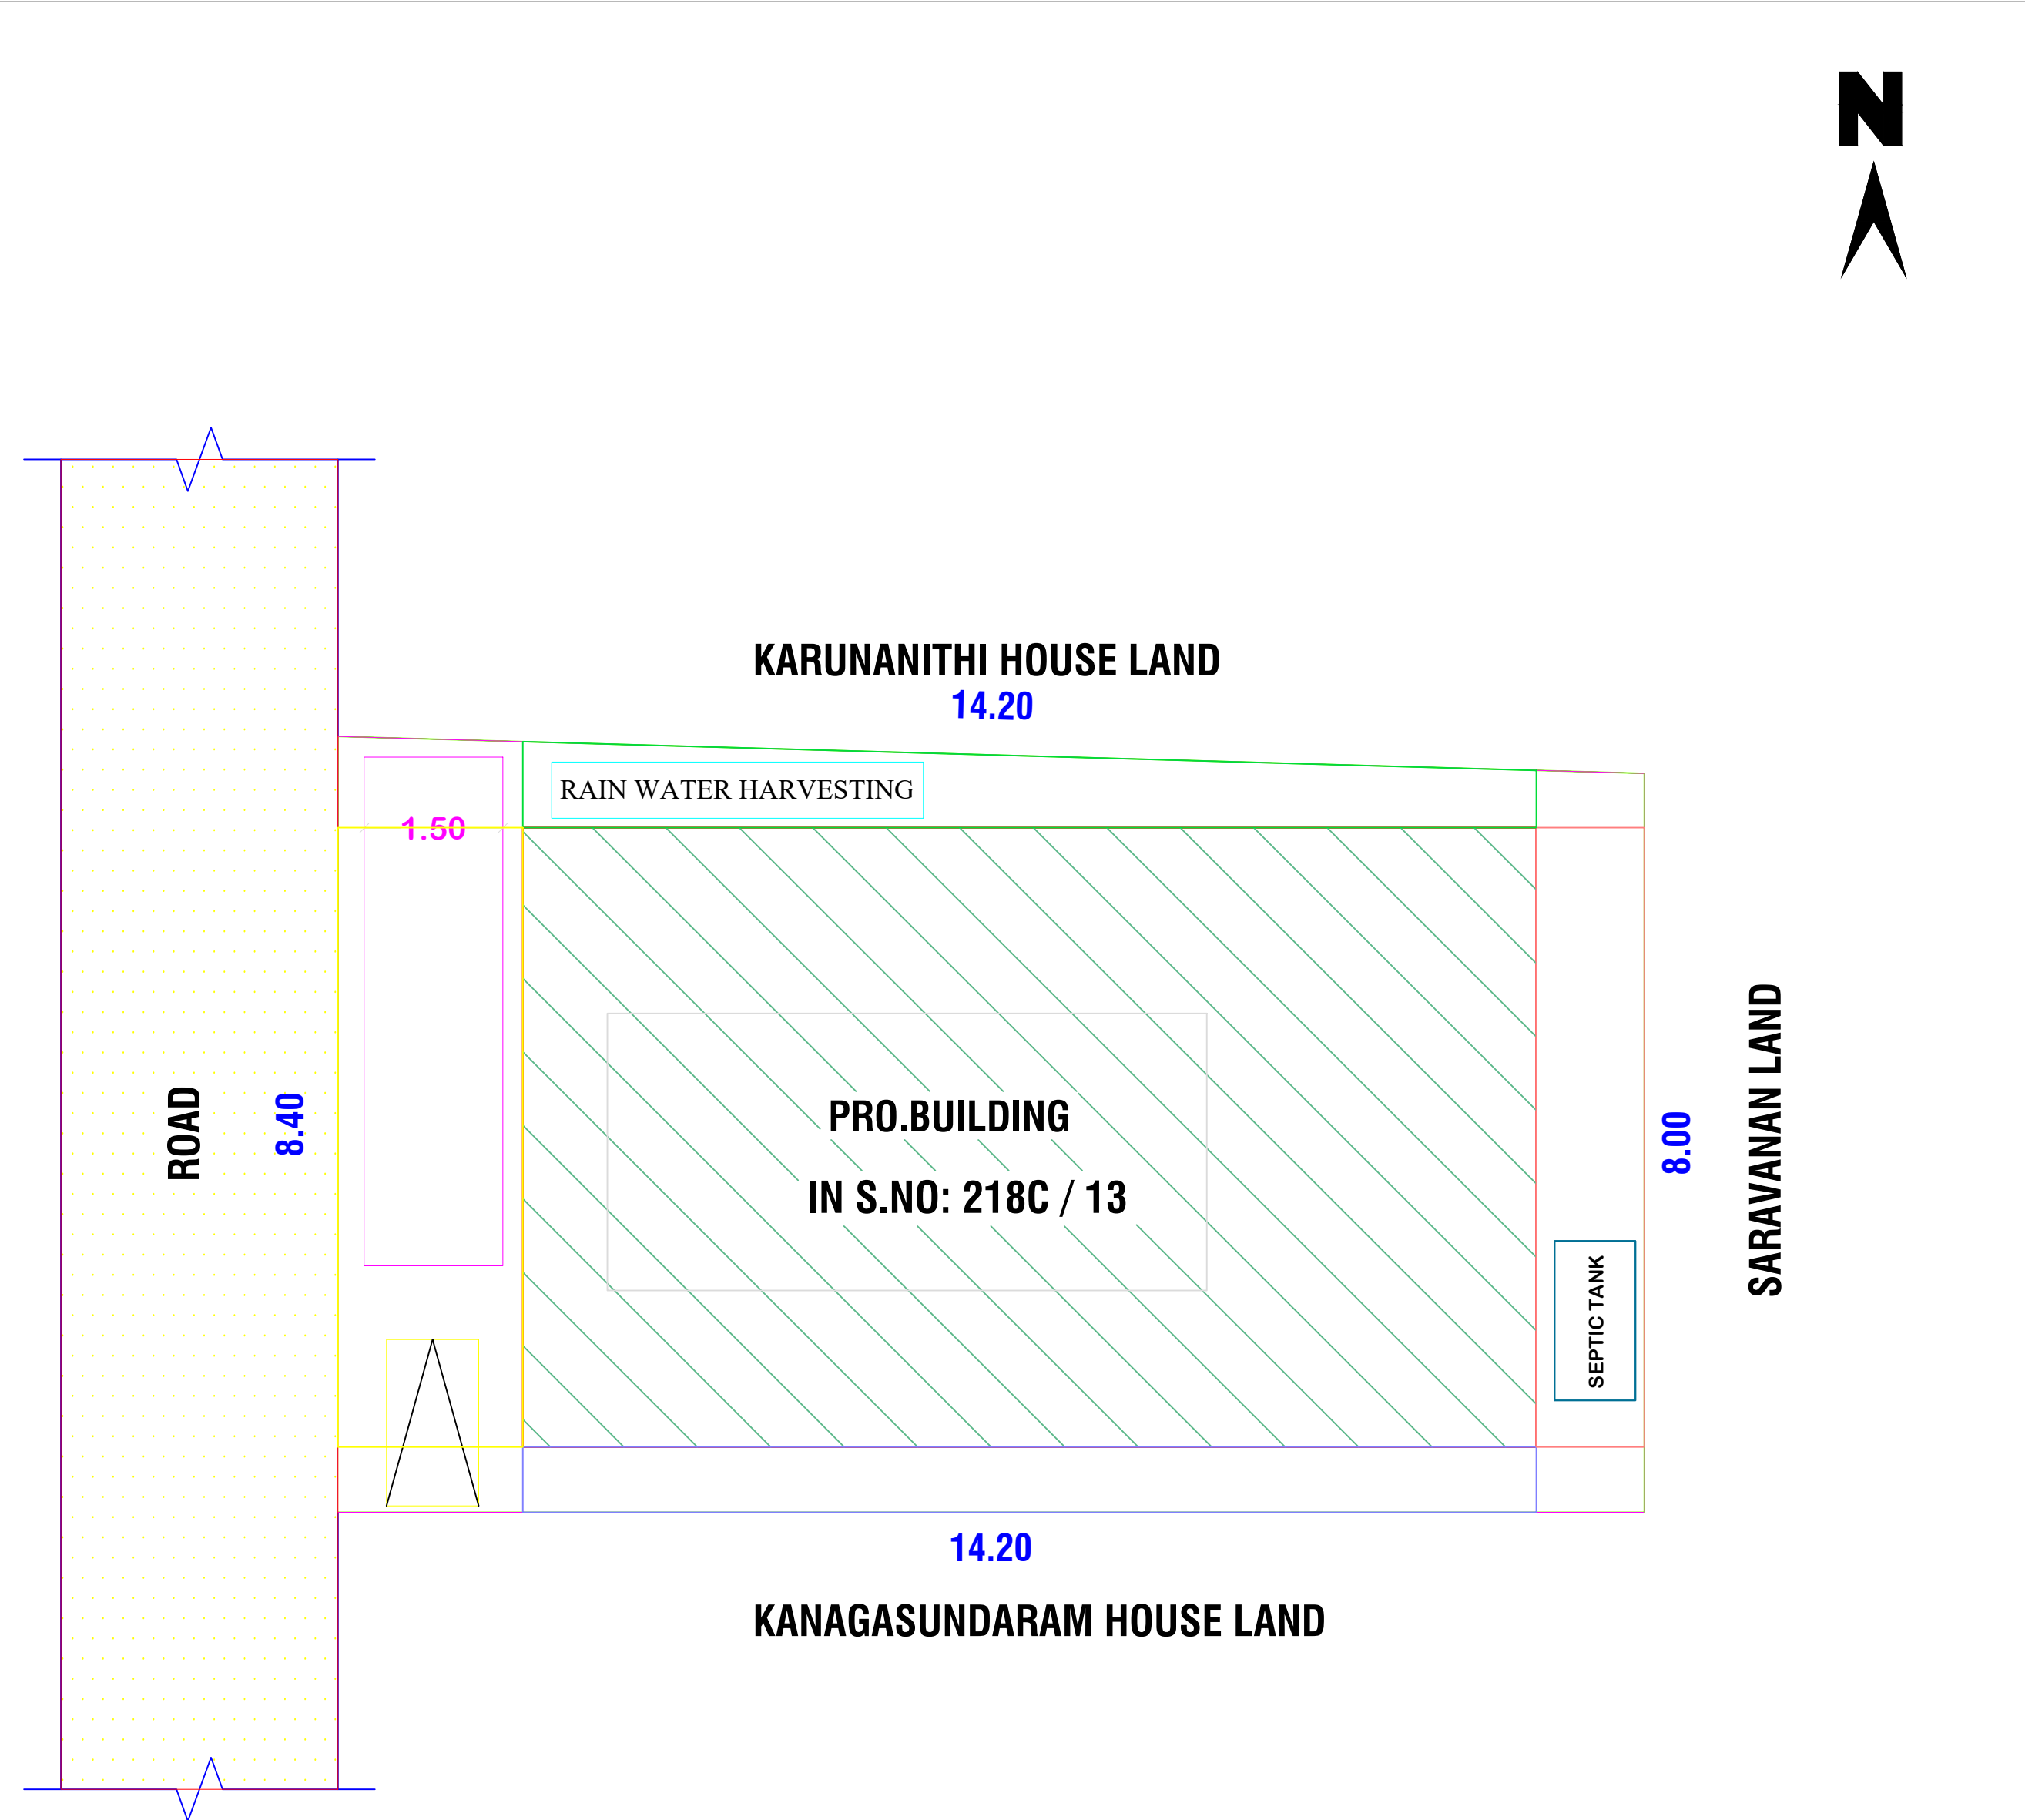
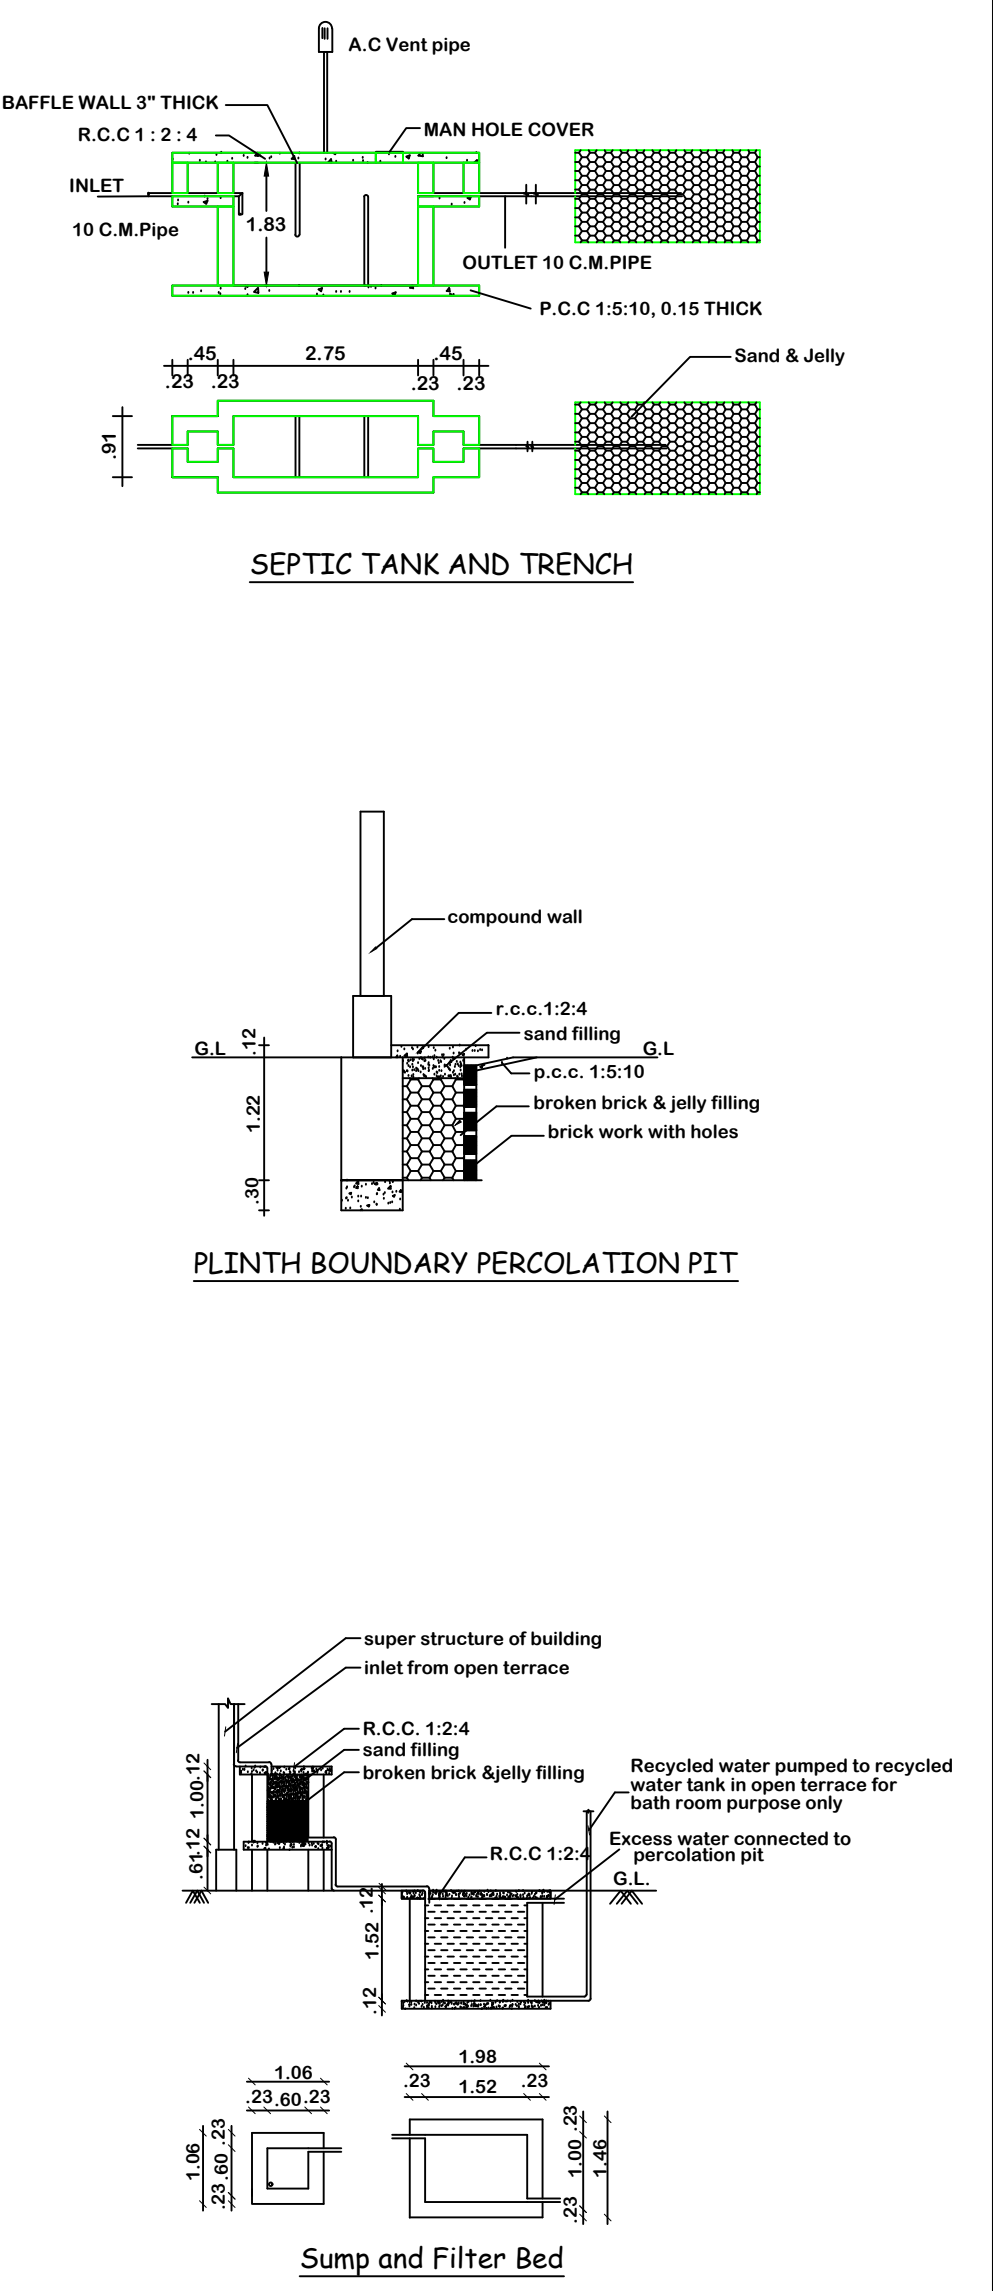
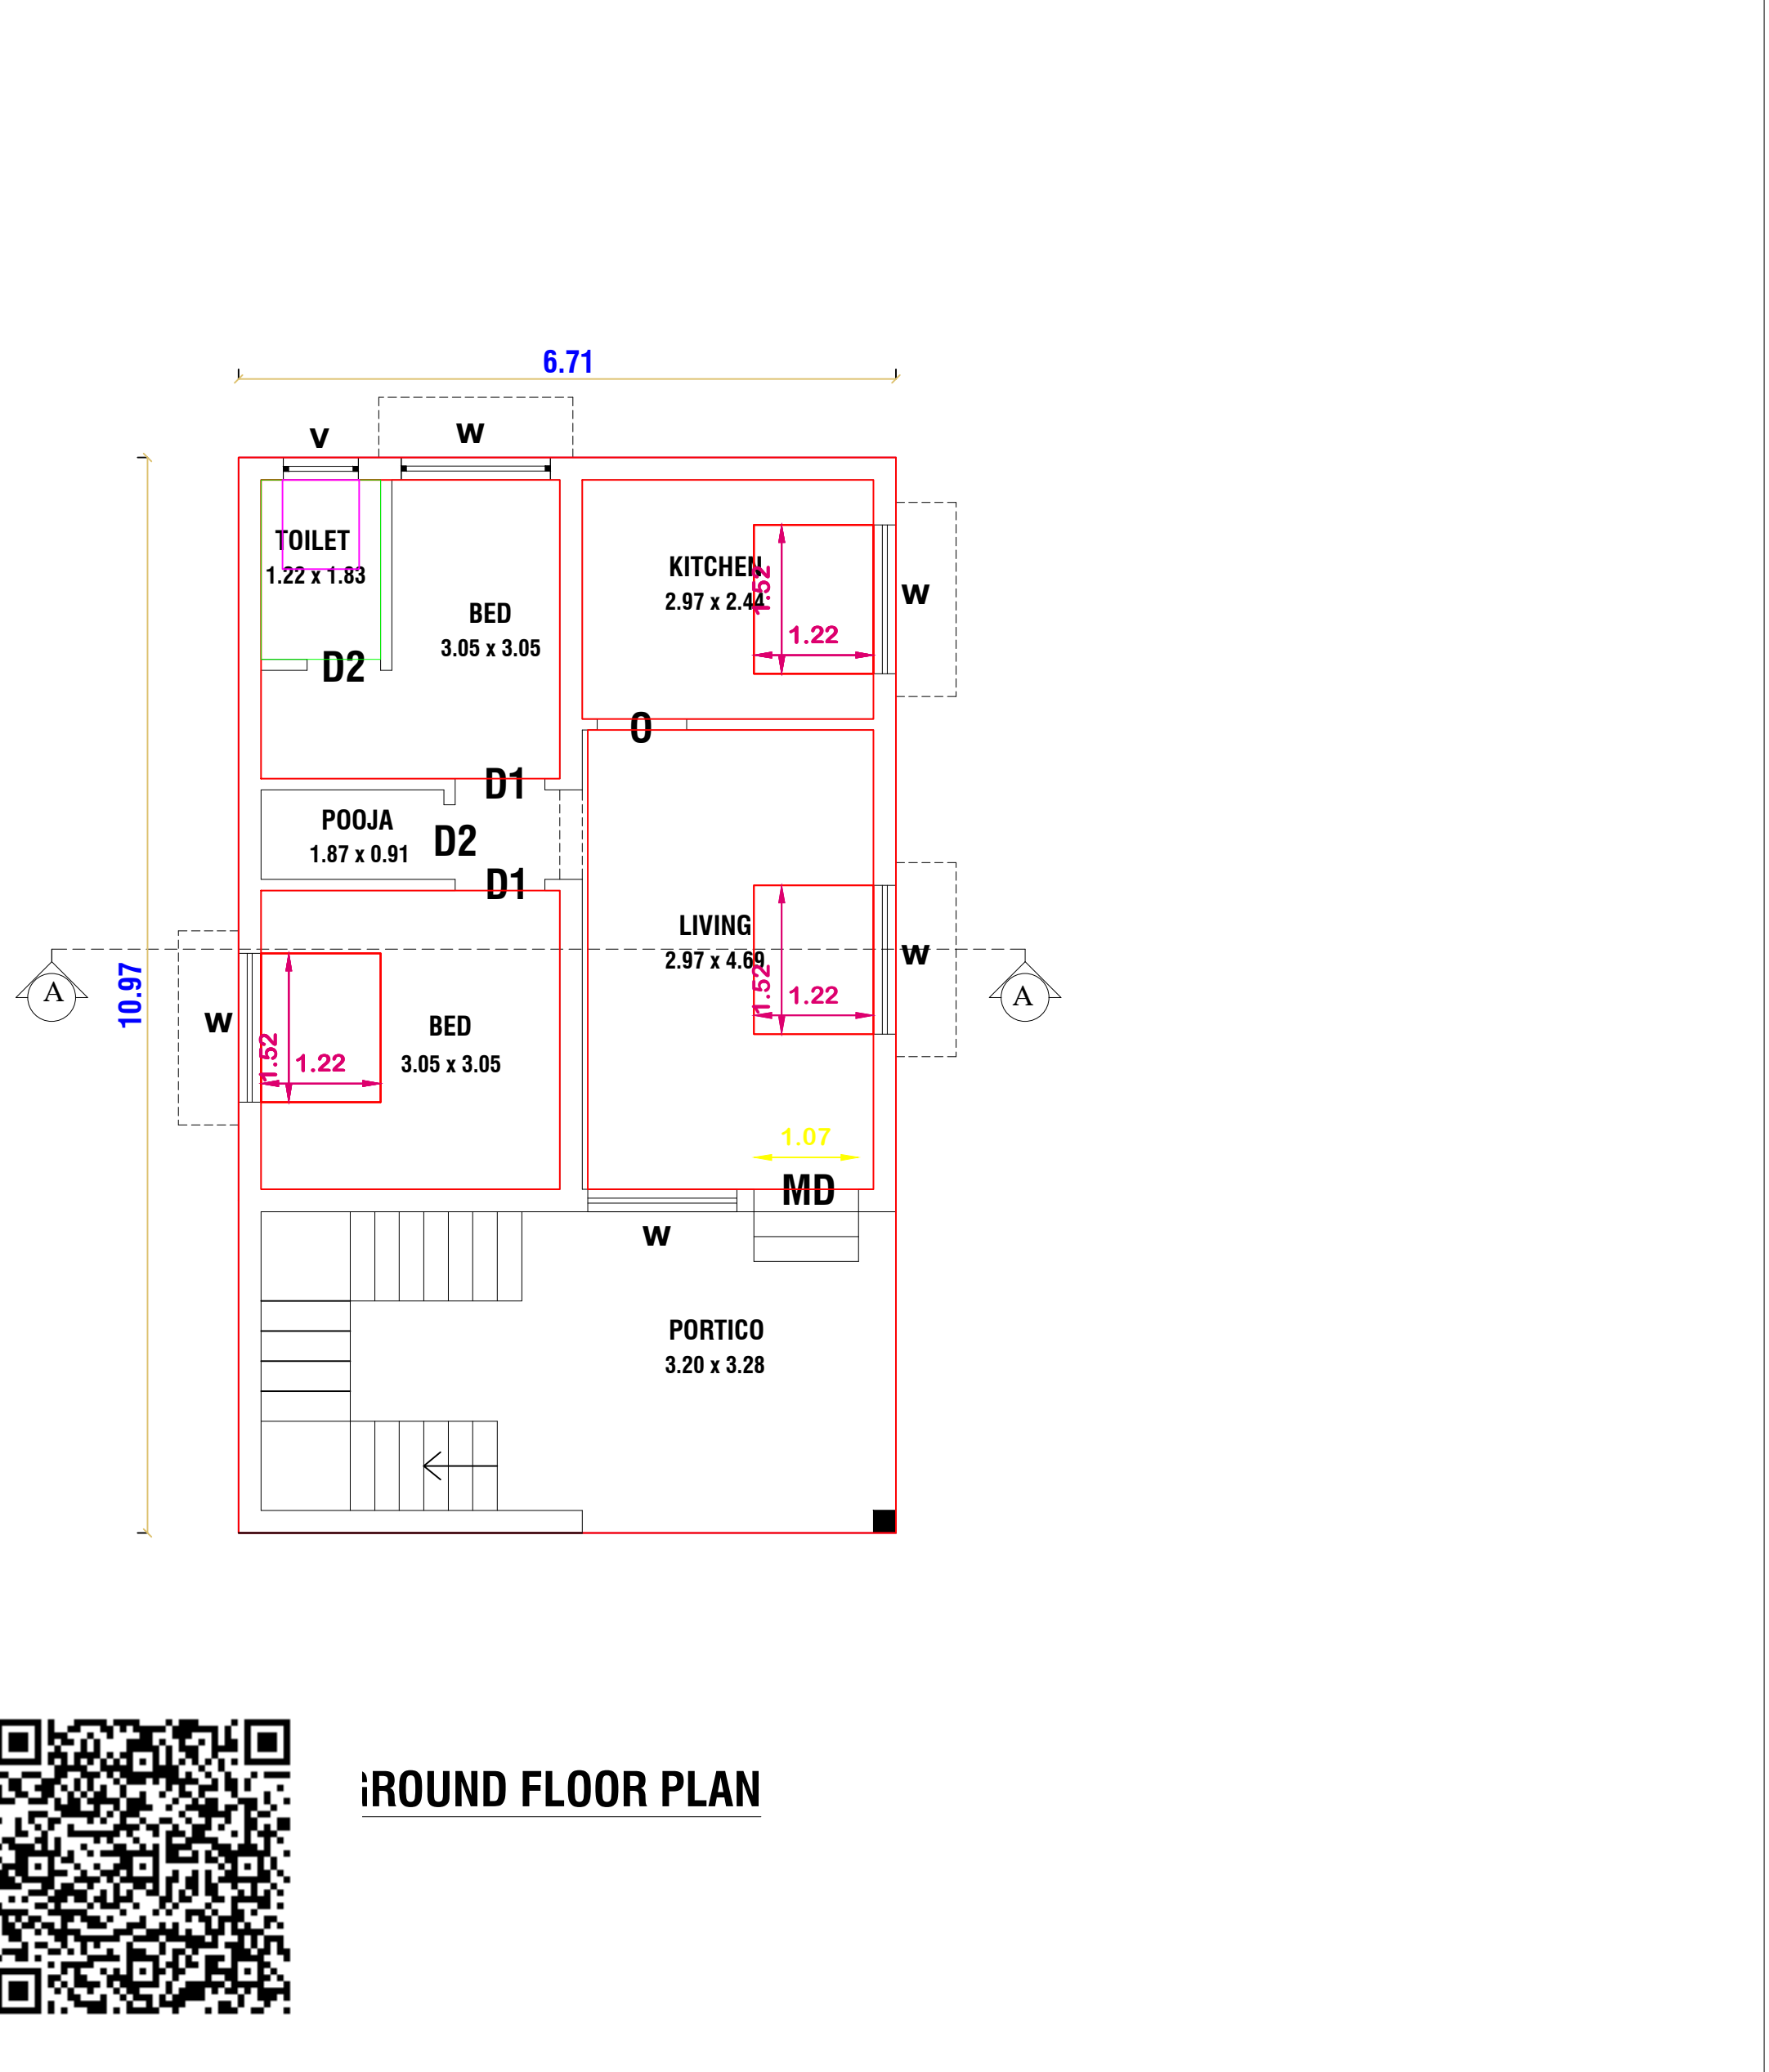
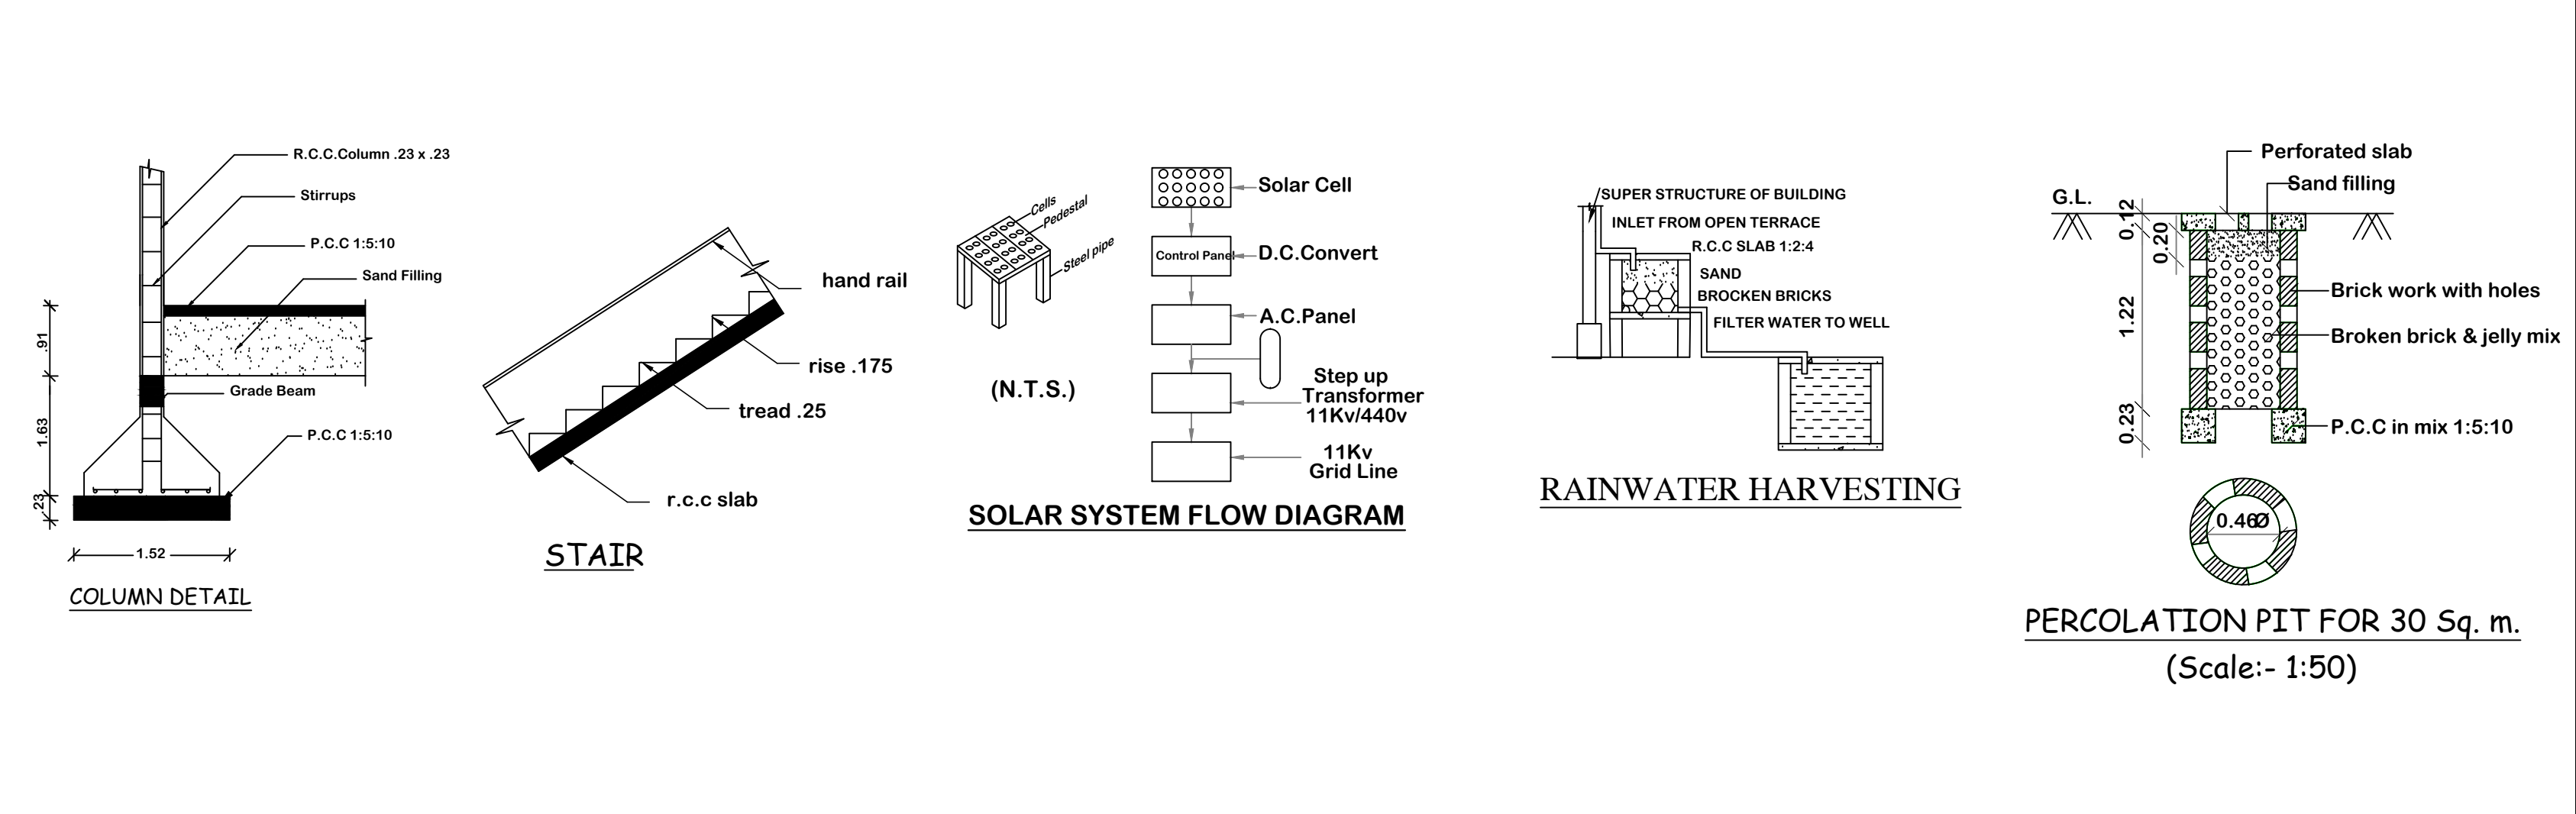


PLAN SHOWING THE PROPOSED CONSTRUCTION OF GROUND FLOOR RCC ROOF RESIDENTIAL BUILDING IN S.NO : 218C / 13 , WARD NO : , PATTA NO : 299 , CHINNATHUMBUR VILLAGE AND PANCHAYAT , KILVELUR TALUK , NAGAPPATTINAM DISTRICT.

NAME OF APPLICANT :- Mrs.H.SOWMIYA , W/O.HARIHARAN.

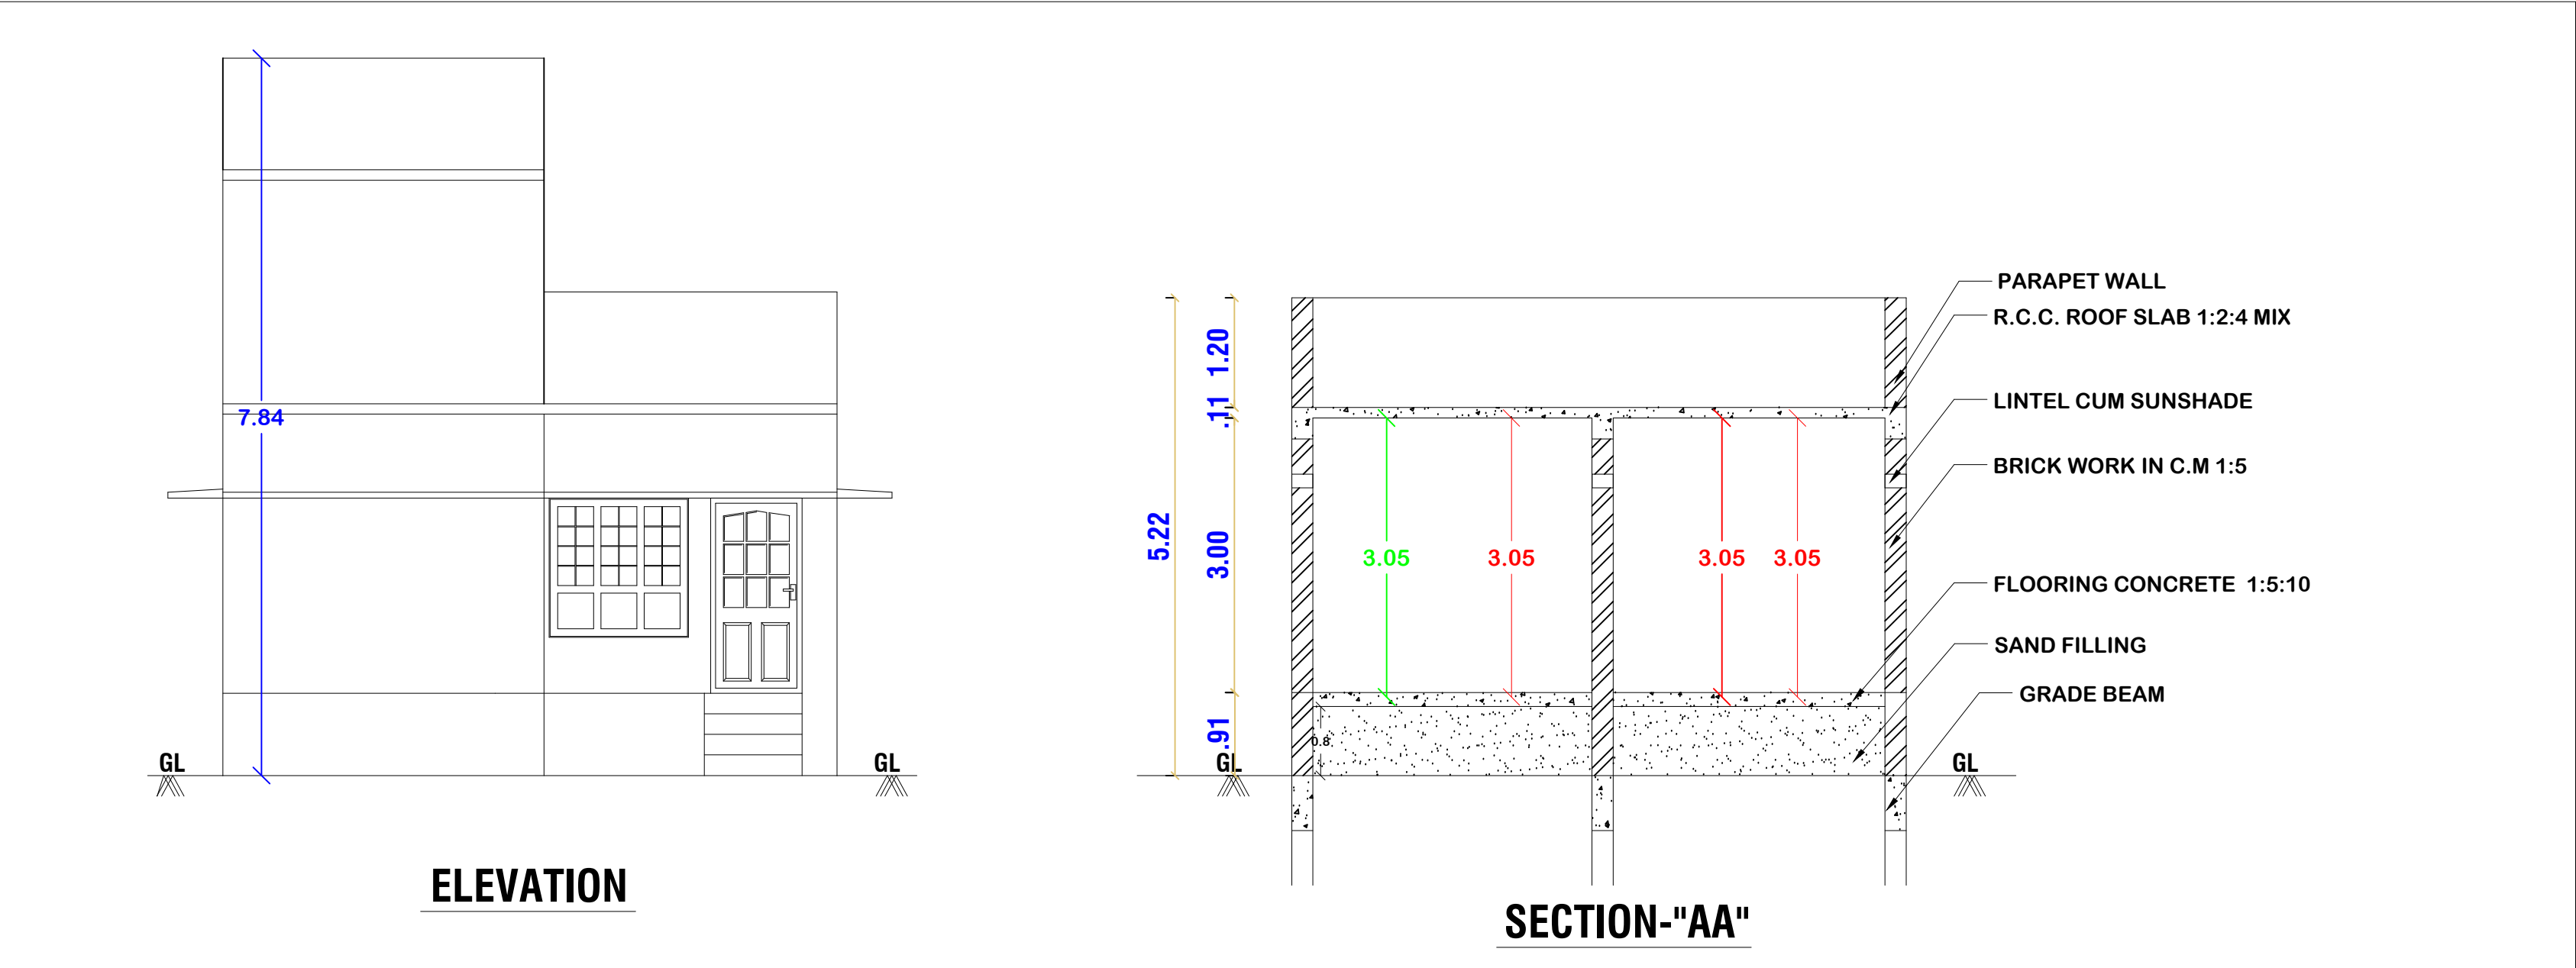

OFFICE USE			
AREA DETAILS			
REF.	DESCRIPTION	SQ.M	SQ.FT
□	SITE AREA	116.00	1248
□	PROP. PLINTH AREA IN G.F	73.58	792
□	OPEN AREA	42.42	456
□	F.S.I	0.63	

JOINERY DETAILS		
MD	Door	1.00 x 2.10
D1	Door	0.91 x 2.10
D2	Door	0.75 x 2.10
W	Window	1.50 x 1.50
W1	Window	1.20 x 1.50
V	Ventilator	0.90 x 0.60

ALL DIMENSIONS ARE IN METRE, SCALE 1:100

Note:

Waste Water Used for Garden

Rain Water harvesting Details Provided

Rain water harvesting tank to be provided

APPLICANT

H. Sowmiya

ENGINEER

Er. V. KAMALANATHAN, B.E.,
Civil Engineer
TP.R.E.No: 0003/2020
6/1400, Middle Street, Prathabaramapuram,
Nagapattinam - 611 111.
Ph: 98655 27762