
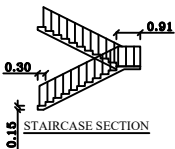
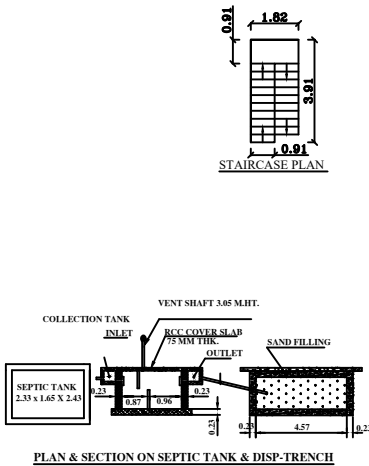
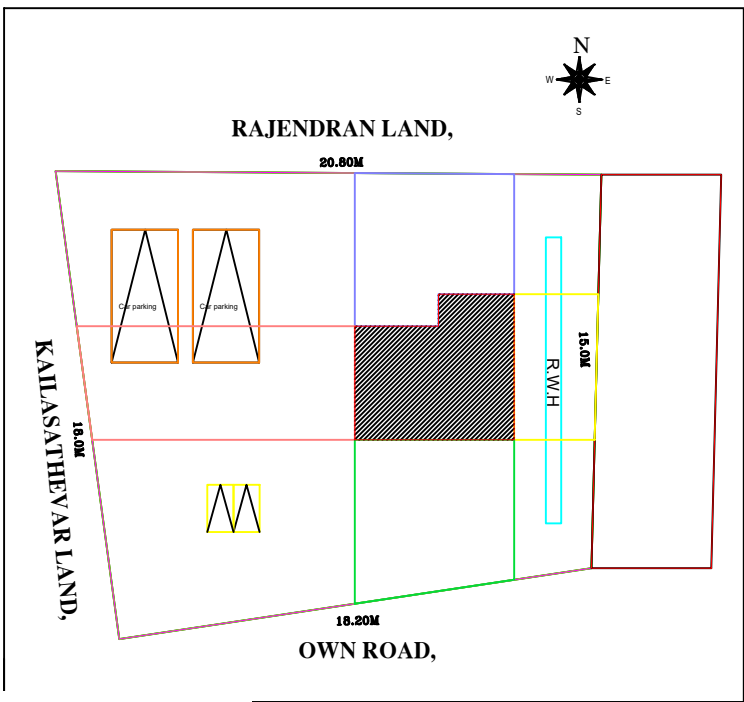
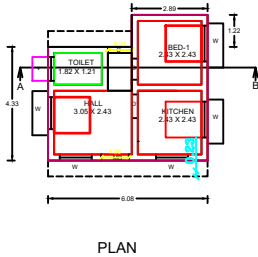



PLAN SHOWING THE PROPOSED CONSTRUCTION OF A R.C.C ROOFED GROUND FLOOR RESIDENTIAL BUILDING. AT R.SF.NO:18/16B, IN KADINELVAYAL VILLAGE OF VEDARANYAM TALUK, NAGAPATTIAN DISTRICT.

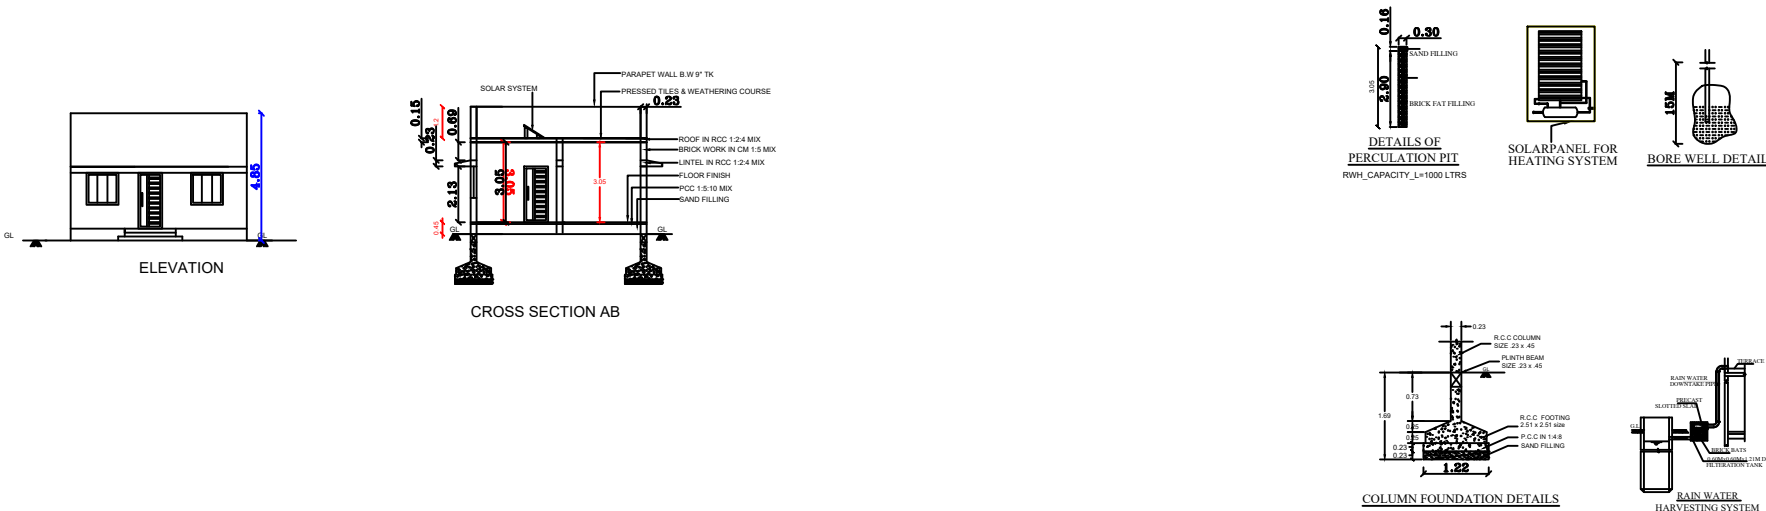



AREA PARTICULARS:		SQ.M	SQ.FT
AREA OF THE PLOT		319.79	3442.22
PROPOSED GROUND FLOOR AREA		29.86	321.41
VACANT AREA		289.93	3120.81
SCHEDULE OF JOINERIES		METRE	
M.D	MAIN DOOR	1.06x2.13	
D	DOOR	0.91x2.13	
D1	DOOR	0.76x2.13	
O	OPEN	0.91x2.13	
V	VENTILATOR	0.91x0.61	
W	WINDOW	1.22x1.22	
W1	WINDOW	0.60x1.22	

COLOUR INDEX:	
BOUNDARY SHOWN IN GREEN	☐
PROPOSALS SHOWN IN RED	☐
ROAD SHOWN IN YELLOW	☐

NOTE:
SCALE 1:100
ALL DIMENSIONS ARE IN METER.
WASTE WATER UTILISED FOR GARDEN PURPOSE.

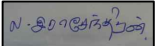OWNER NAME:

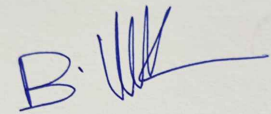Mr.N.RAJENDRAN,
S/O:NARAYANASAMY,
1/6,MELAKKADU
KADINELVAYAL,
VEDARANYAM,
NAGAPATTINAM,
Tamilnadu-614707

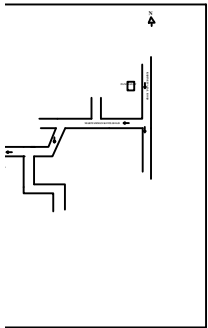REGISTERED ENGINEER:

Er. B. VIVEK, B.E.,
Register Construction Engineer,
Reg. No : NGT/RE-II/2024/12
MY HOME CONSTRUCTION
6/113D, Melakkadu,
Kuravapulam - 614 808,
Vedaranyam - Tk,
Mobile : 8056862905 / 9787002759



Topo Sketch
SCALE: 1:5000