
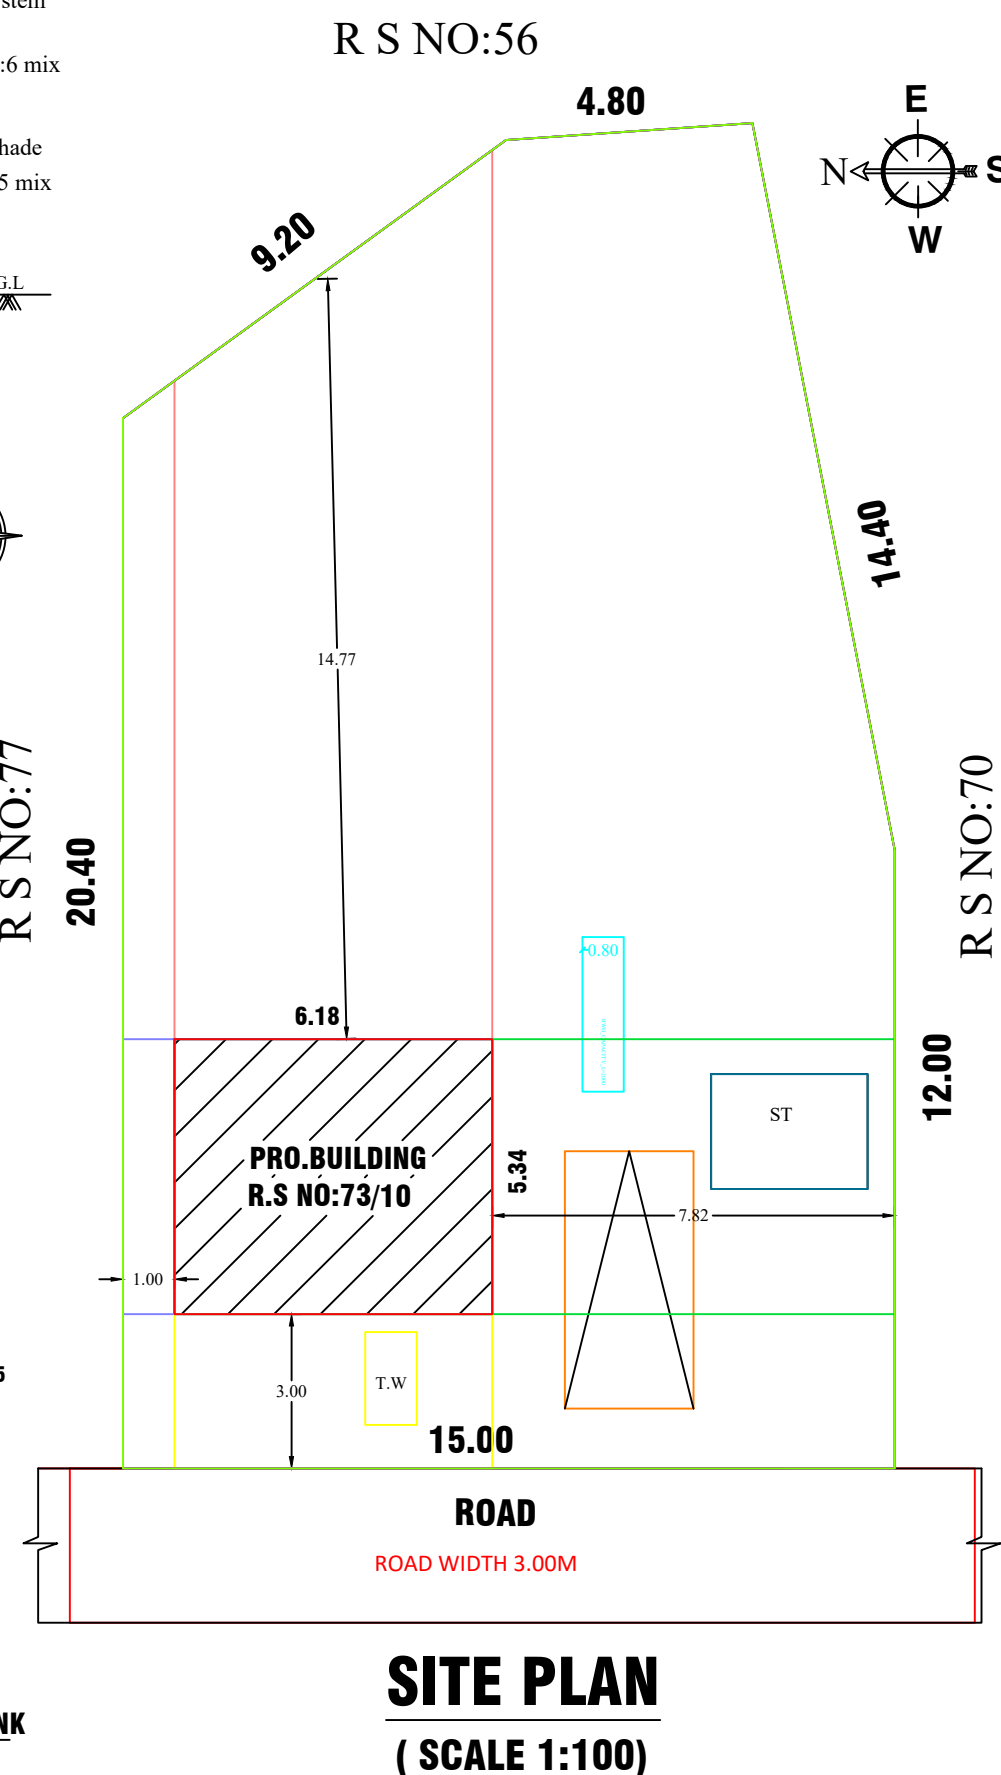
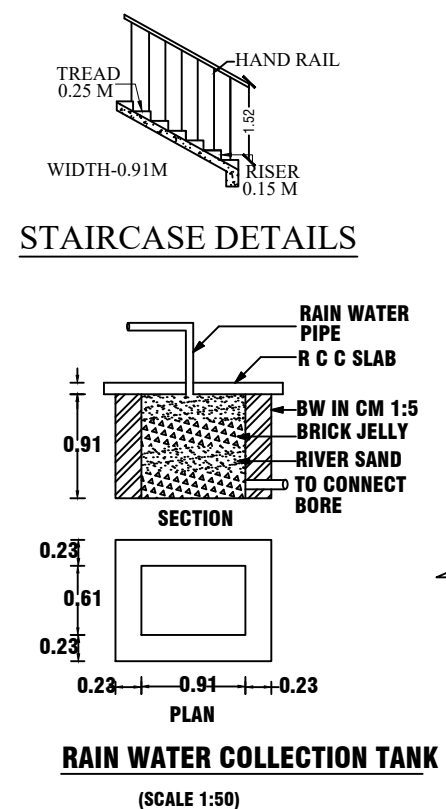
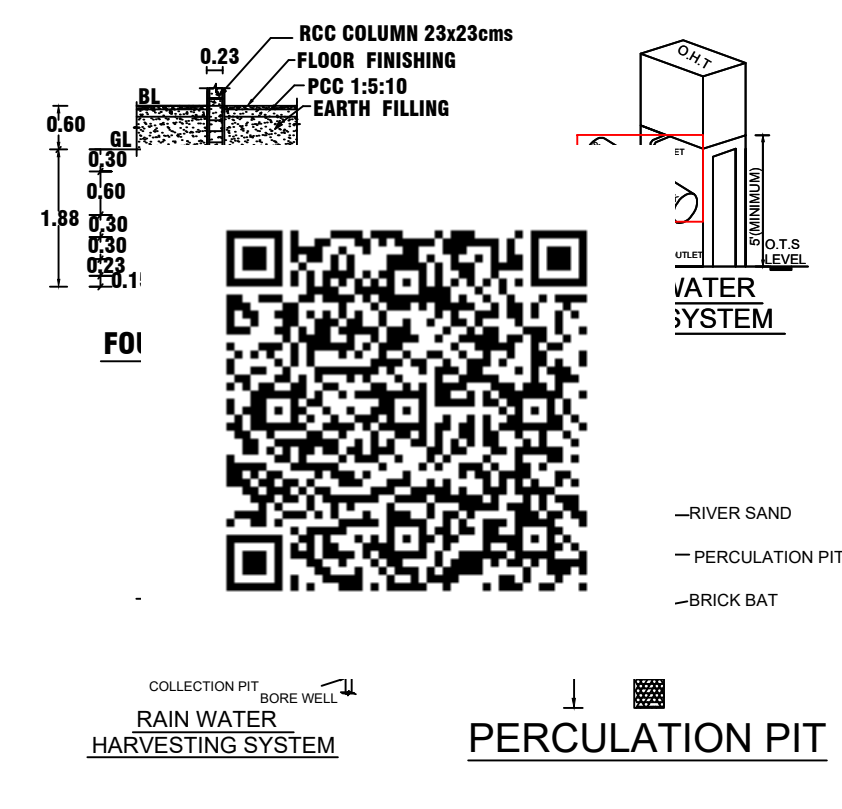
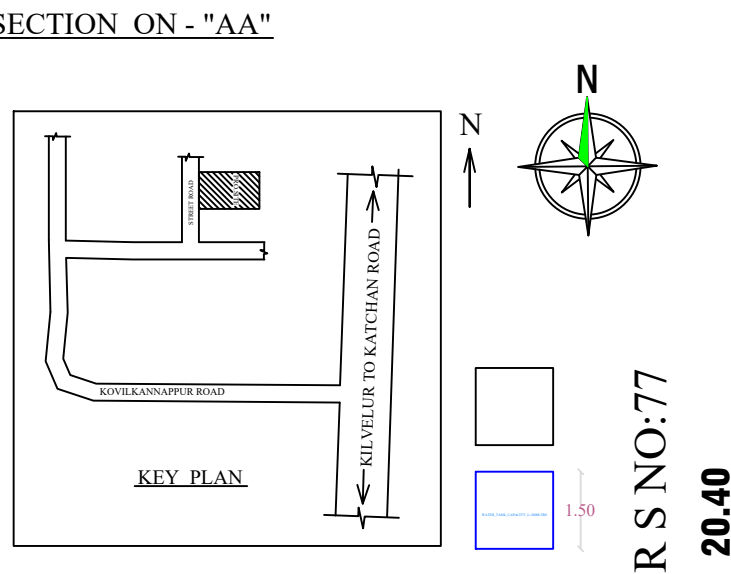
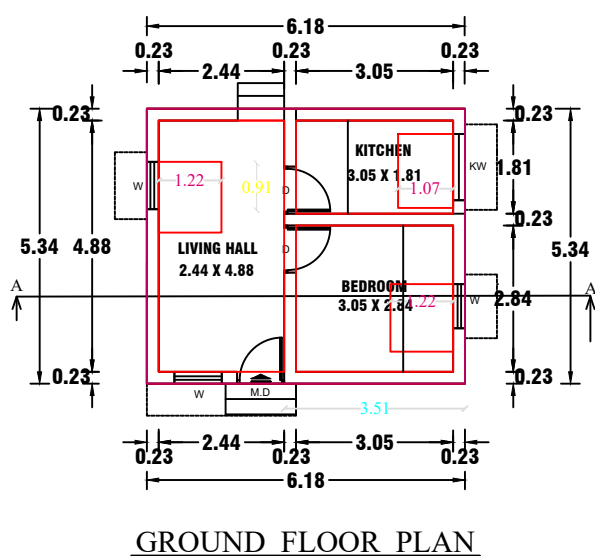


PLAN SHOWING THE PROPOSED CONSTRUCTION OF R.C.C ROOF GROUND FLOOR RESIDENTIAL BUILDING IN R.S.NO:73/10, PATTA NO:121 AT KOVILKANNAPUR VILLAGE & PANCHAYAT, KILVELUR TALUK, NAGAPATTINAM DISTRICT.

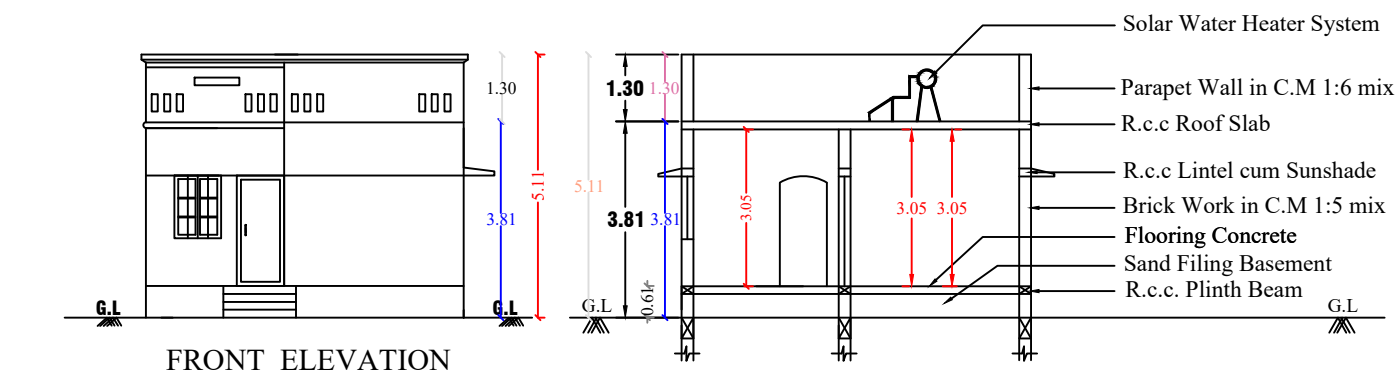

ALL DIMENSIONS ARE IN METER.		
SCALE-1:100		
SCHEDULE OF JOINERY		
MD	- MAIN DOOR	- 1.07 X 2.10
D	- DOOR	- 0.90 X 2.10
D1	- DOOR	- 0.75 X 2.10
W	- WINDOW	- 1.83 X 1.37
W1	- WINDOW	- 1.22 X 1.22
V	- VENTILATER	- 0.60 X 0.60
AREA DETAILS:		
TOTAL PLOT AREA	-	3229.00 Sq.ft – 300.00 Sq.m
PRO.G.FLOOR AREA	-	355.00 Sq.ft – 32.99 Sq.m
OPEN AREA	-	2874.00 Sq.ft – 267.01 Sq.m
COLOUR INDEX		
PROPOSED	BOUNDARY	ROAD
APPLICANT NAME:		
SUDHA W/O ADHIKESAVAN		
LICENSED ENGINEER:		
Er. PANDIAN B.tech, Registered Engineer Grade-II 104 / LS / 2022 / 00007 IRUDHAYA CONSTRUCTIONS No:91, Keelaveethi, Thiruvavur-610001 Cell: 94878 88818		

APPROVAL: