

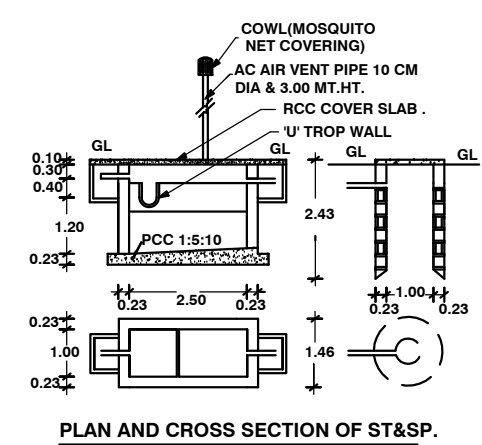
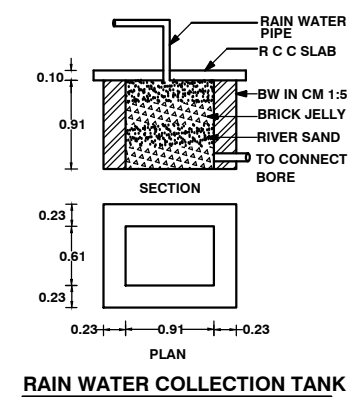
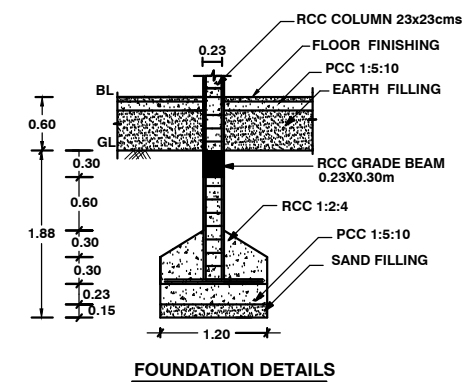
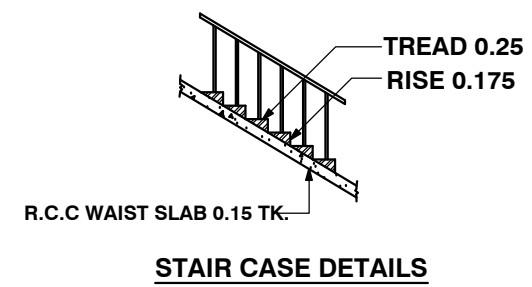
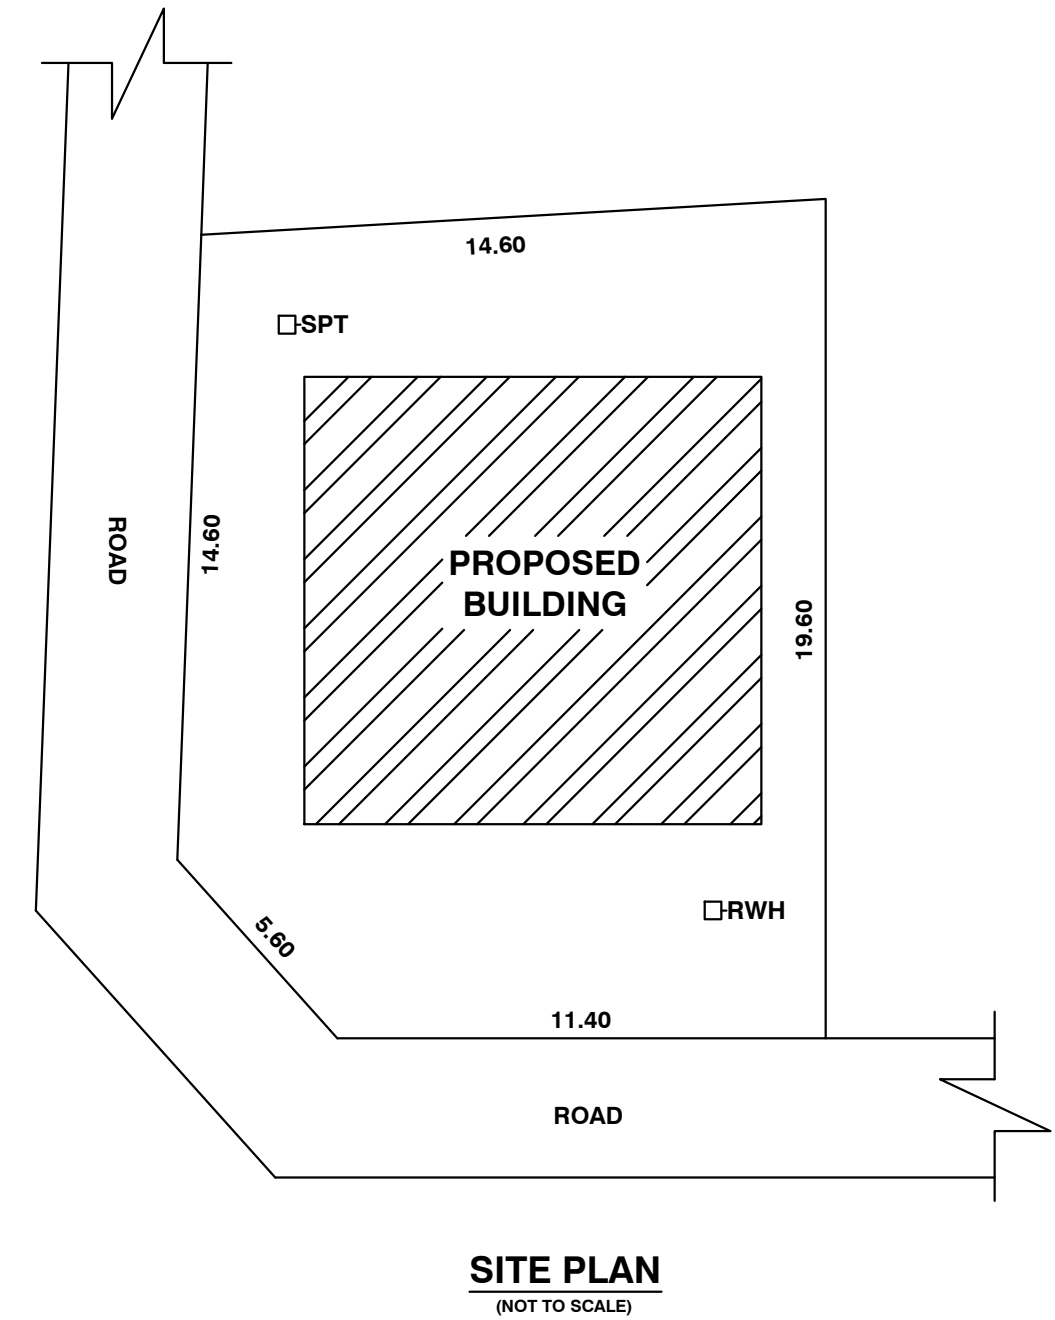
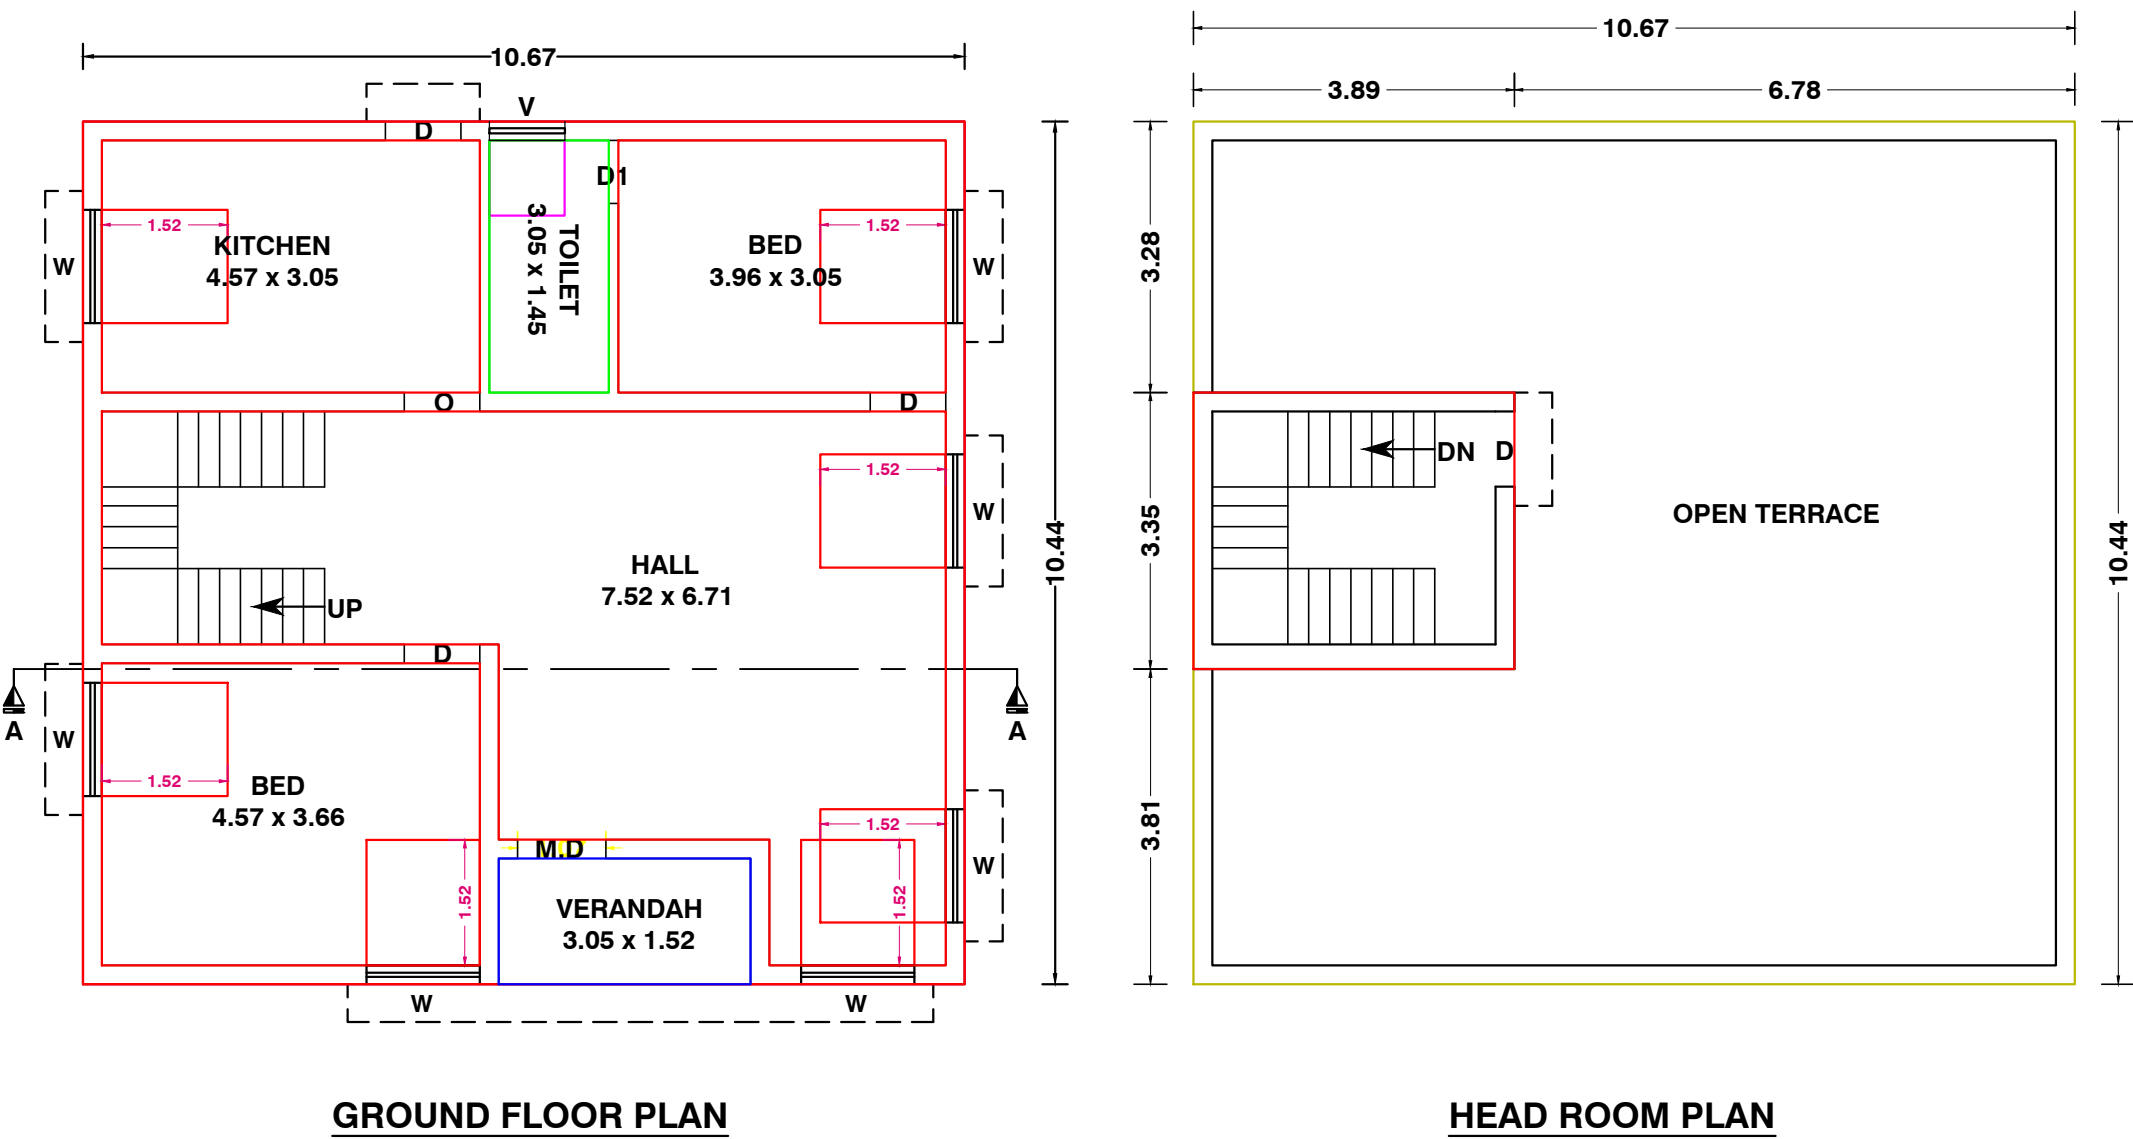


PLAN SHOWING THE PROPOSED CONSTRUCTION OF A R.C.C ROOF RESIDENTIAL BUILDING IN R.S NO : 558/2C, AT WEST STREET, AAZHIYUR VILLAGE, THEMANAGALAM PANCHAYAT, NAGAPATTIANAM TALUK AND DISTRICT.

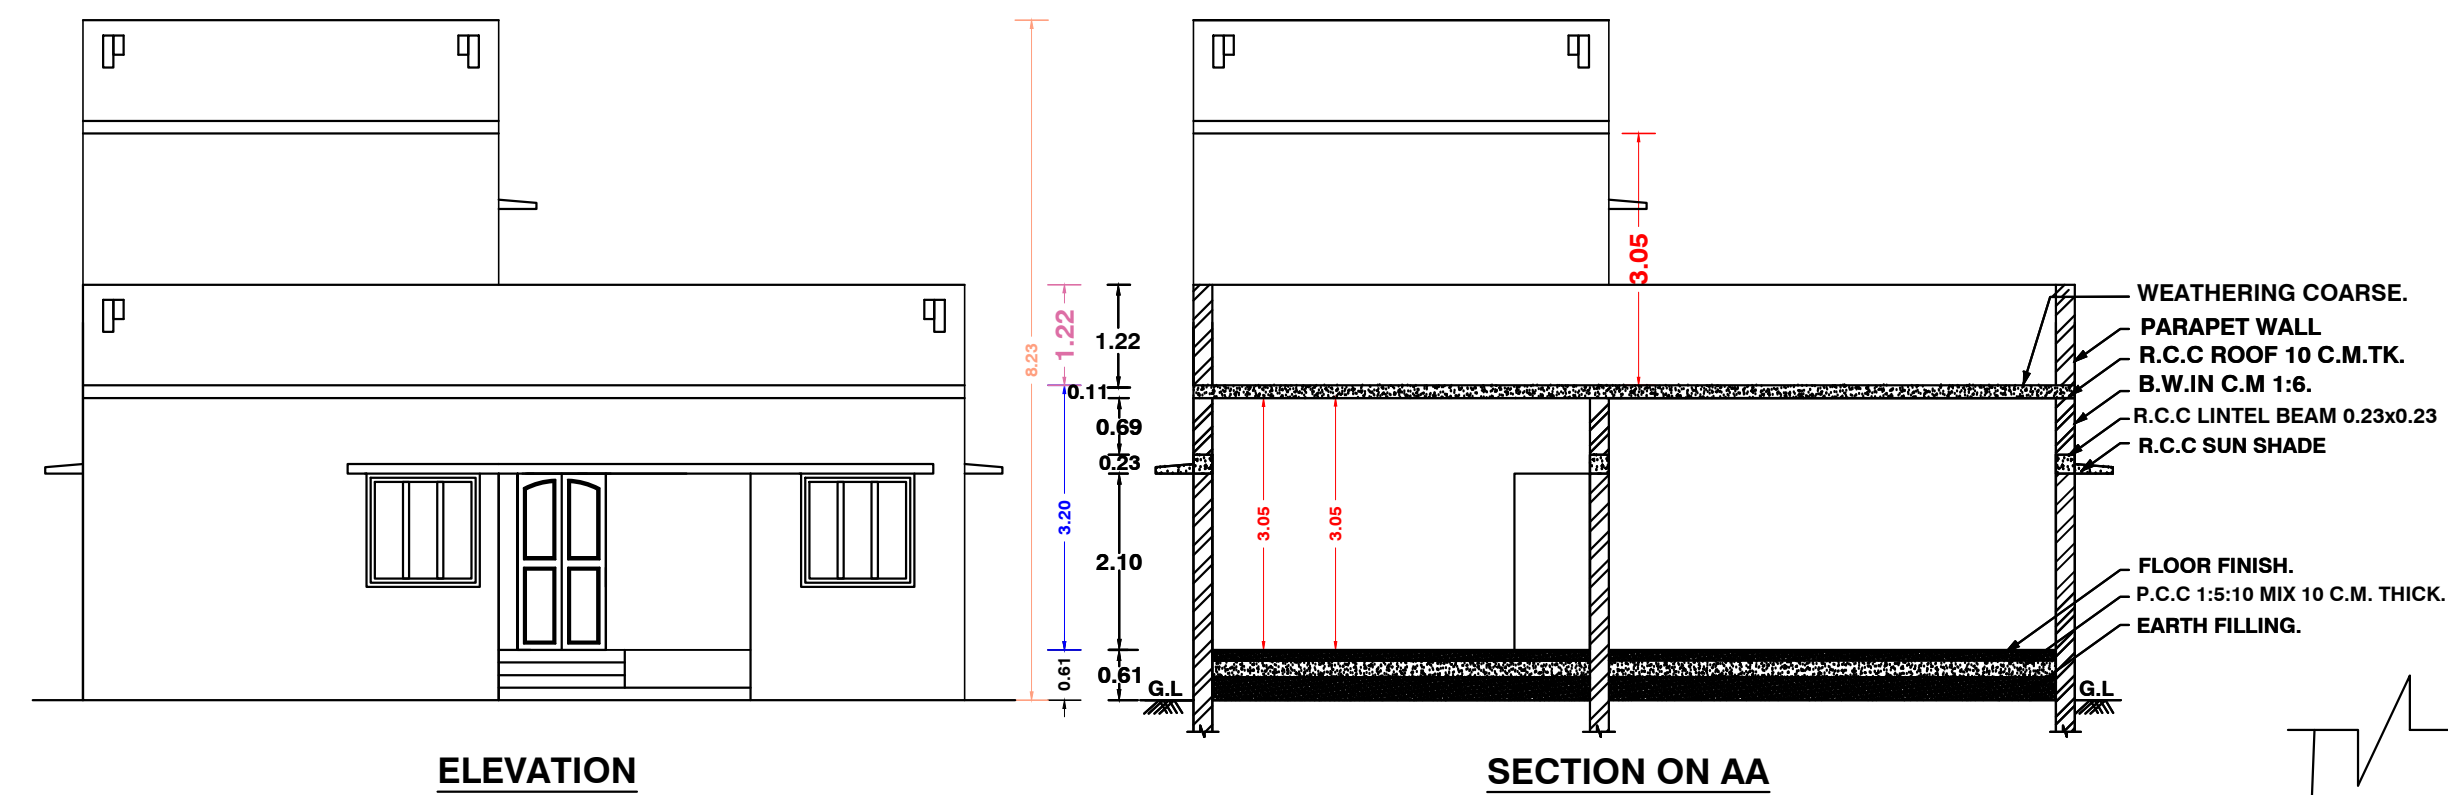

ALL DIMENSIONS ARE IN METER. SCALE-1:30

ORIENTATION

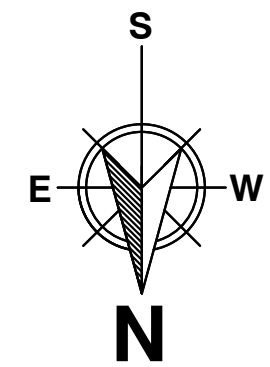

SCHEDULE OF JOINERY

MD	-	MAIN DOOR	1.10 X 2.10
D	-	DOOR	0.90 X 2.10
D1	-	DOOR	0.75 X 2.10
W	-	WINDOW	1.37 X 1.37
V	-	VENTILATER	0.90 X 0.60

AREA DETAILS

TOTAL PLOT AREA	-	293.00 SQ.M.	3154 SQ.FT.
GROUND FLOOR AREA	-	111.37 SQ.M.	1199 SQ.FT.
HEAD ROOM AREA	-	13.01 SQ.M.	140 SQ.FT.
(NON FSI AREA)			
OPEN AREA	-	181.63 SQ.M.	1955 SQ.FT.

COLOUR INDEX

PROPOSED	BOUNDARY	ROAD
----------	----------	------

APPLICANT

Mrs. M. RUKSHANA BANU.,

LICENSED ENGINEER

Fr.S.ARUNRAJ, B.E.,
Registered Engineer (DTCP)
NGT/RE-III/2024/008
5/100, Therku Poigai Nallur,
Nagapattinam - 611 111.
Cell: 89409 60504