

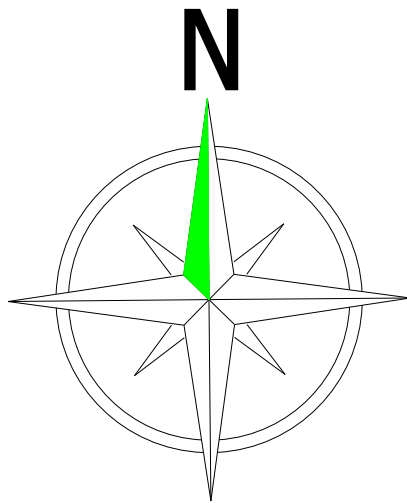
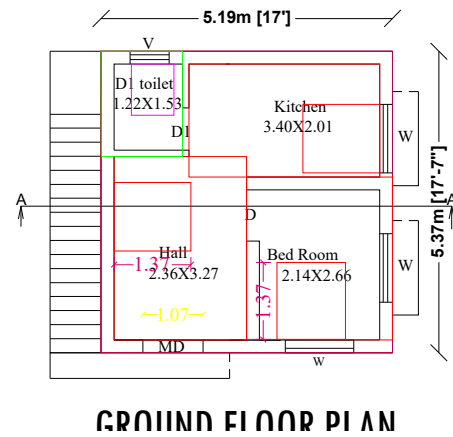
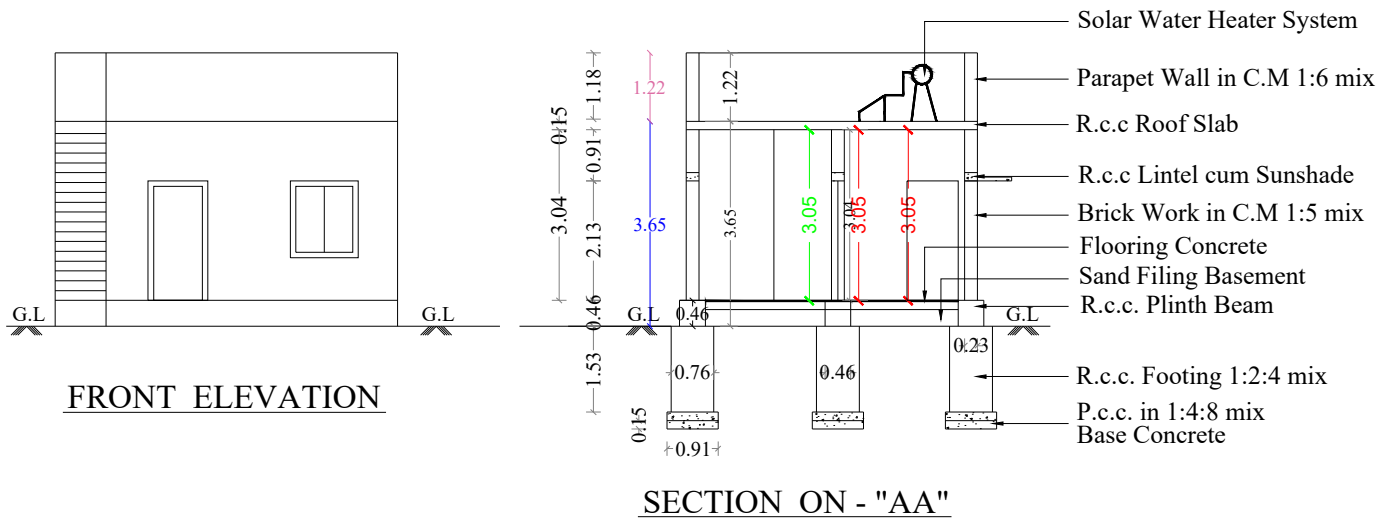
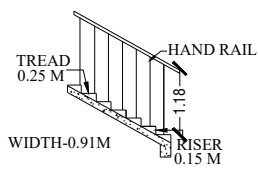


PLAN SHOWING THE PROPOSED CONSTRUCTION OF R.C.C. ROOF RESIDENTIAL BUILDING IN GROUND FLOOR IN S.NO:169/2A, AT SERUNALLUR VILLAGE PANCHAYAT, KIZHVELUR TALUK, NAGAPATTINAM DISTRICT.


APPLICANT NAME: Mr.K.SINGARAVEL.,S/O KALIYAPERUMAL.,

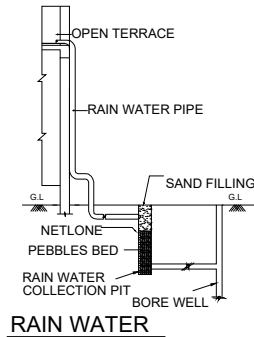

TO SOAK PIT
(C 1:5-10
150 THK.)
C.BK. WORK
(C)
L
B

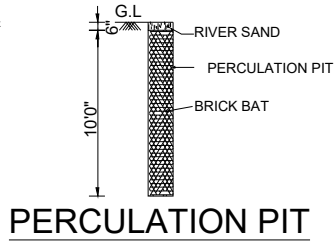

KEY PLAN

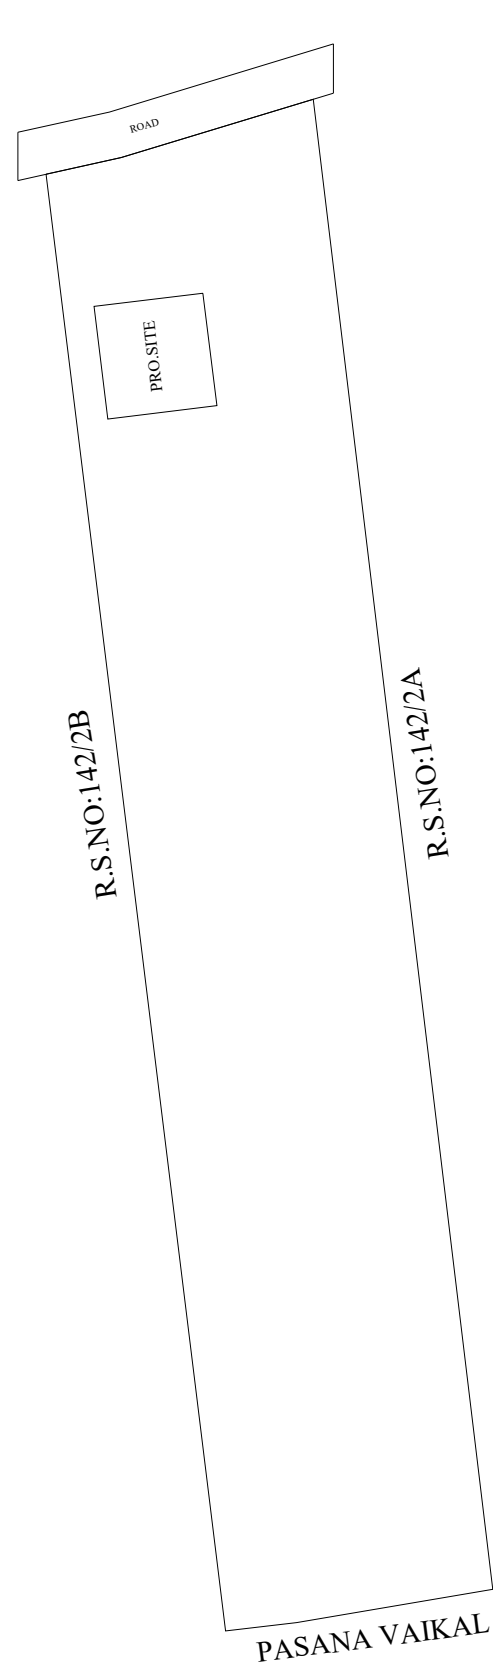

APPROVAL AUTHORITY		
COLOR INDEX		
	SITE BOUNDRY	
	PRO. R.C.C ROOF RESIDENTIAL BUILDING	
	ROAD DETAILS	
PARKING STALL DETAILS		
CAR SPACE	0	1
BIKE SPACE	0	1
SCALE = 1" = 8'-0" (1:100)	All Dimensions Are In Meters	
SCHEDULE OF JOINERIES		
DESCRIPTION	SIZE IN FEET	SIZE IN M
Main Door - MD	3'6" x 7'0"	1.07 x 2.13
Door - D1	3'0" x 7'0"	0.91 x 2.13
Door - D2	2'9" x 7'0"	0.84 x 2.13
Open - O	4'0" x 7'0"	1.22 x 2.13
Window - W1	4'0" x 4'0"	1.22 x 1.22
Kitchen Window - KW	4'0" x 3'6"	1.22 x 1.06
Ventilator - V	2'6" x 2'0"	0.76 x 0.61
AREA OF THE PROPOSED CONSTRUCTION DETAILS		
DESCRIPTION	SQ.FT	SQ.M
Area of the Site (as per Document)	4843.80	450.00
Plinth Area of the Ground Floor	300.21	27.89
Area of the Open Space	4543.59	422.11
FSI = Total Builtup Area / Total Site Area = 0.061		
APPLICANT SIGN		

A. Santhoshraj.

U. A. SANTHOSHRAJ,

Registered Civil Engineer & Consultant

SRI AARUDHRAA CONSTRUCTION

RE No: 00042021-KILVELUR

THUKKALAI ALAI THEVAR-611 109

Cell: 98568 45457

ENGINEER / L.B.S