




PLAN SHOWING THE PROPOSED CONSTRUCTION OF A R.C.C ROOF RESIDENTIAL BUILDING IN R.S NO : 142/2B, AT KADAI THERU, PUDHUCHERY VILLAGE AND PANCHAYAT, NAGAPATTINAM TALUK AND DISTRICT.

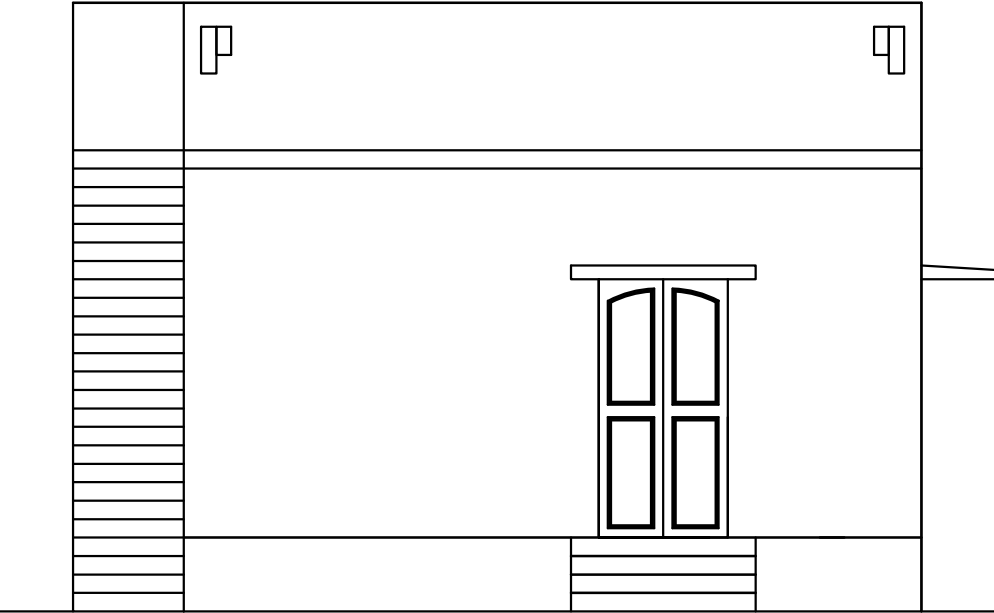


ELEVATION

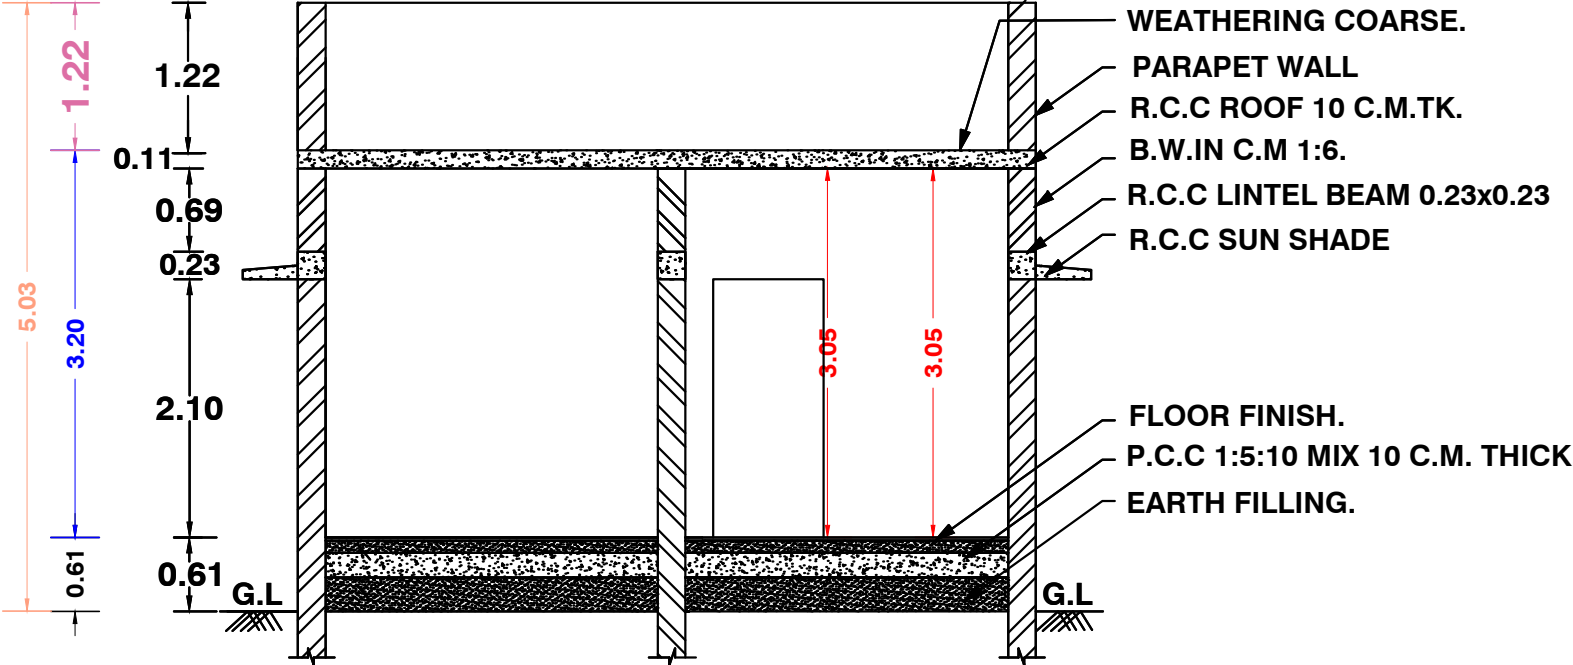

SECTION ON AA

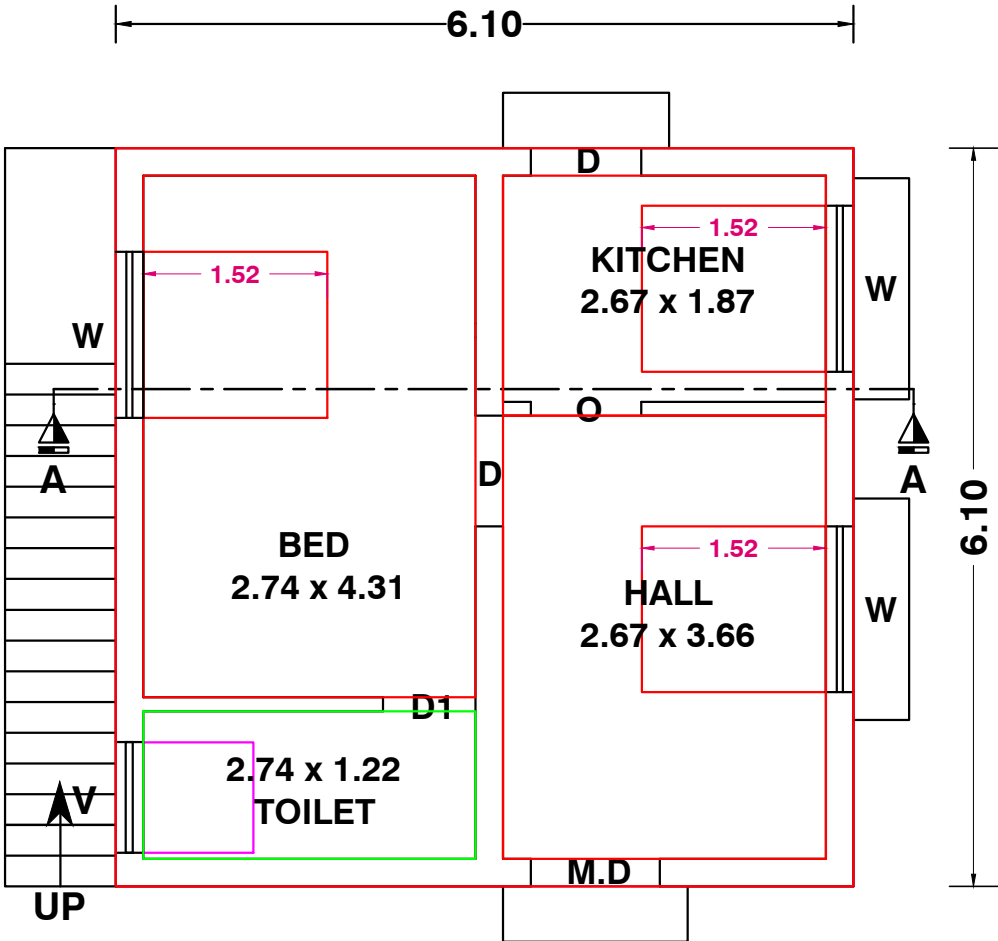


GROUND FLOOR PLAN

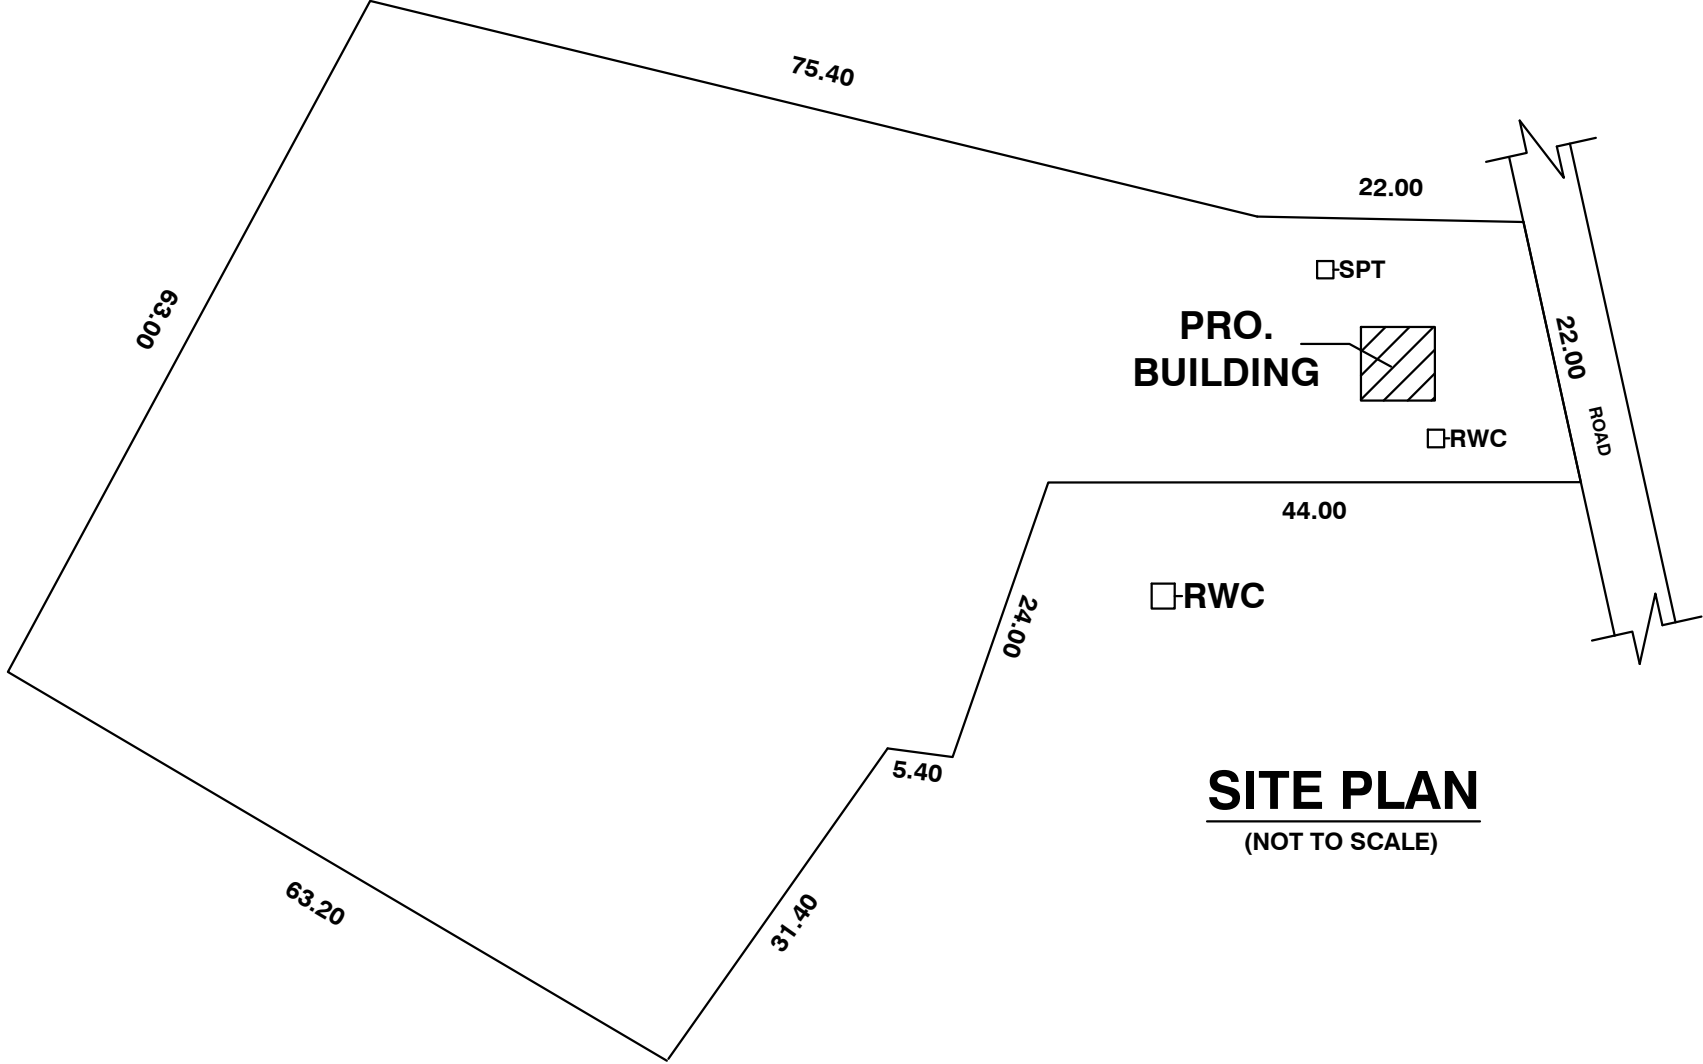

SITE PLAN
(NOT TO SCALE)

ALL DIMENSIONS ARE IN METER. SCALE-1:30

ORIENTATION

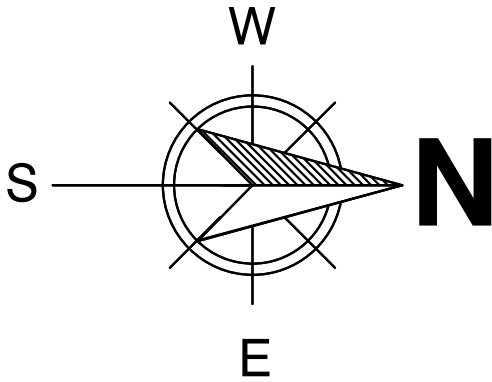

SCHEDULE OF JOINERY

MD	- MAIN DOOR	1.07 X 2.10
D	- DOOR	0.90 X 2.10
D1	- DOOR	0.75 X 2.10
W	- WINDOW	1.37 X 1.37
V	- VENTILATOR	0.90 X 0.60

AREA DETAILS


TOTAL PLOT AREA	- 5900.00 SQ.M. 63507 SQ.FT.
GROUND FLOOR AREA	- 37.19 SQ.M. 400 SQ.FT.
OPEN AREA	- 5862.81 SQ.M. 63107 SQ.FT.

COLOUR INDEX


PROPOSED ☐ BOUNDARY ☐ ROAD ☐

APPLICANT


Mr. M. PICHAIMUTHU.,
LICENSED ENGINEER

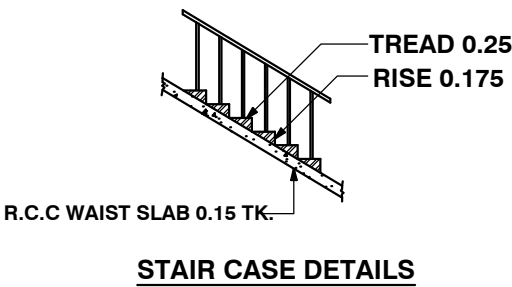


STAIR CASE DETAILS

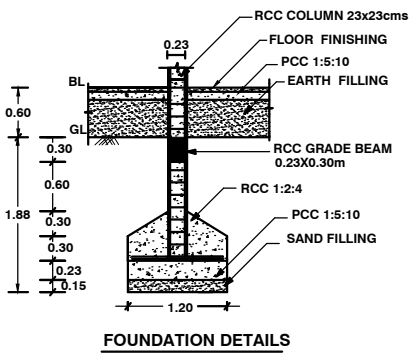

FOUNDATION DETAILS

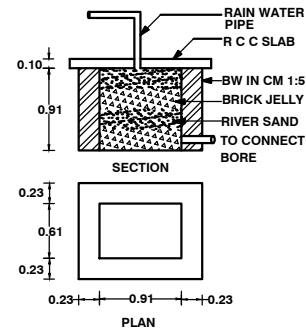

RAIN WATER COLLECTION TANK

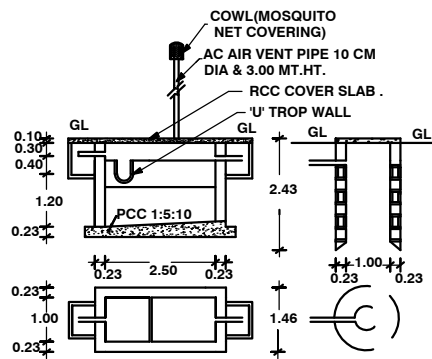

PLAN AND CROSS SECTION OF ST&SP.

Er. S. ARUNRAJ, B.E.,
Registered Engineer (DTCP)
NGT/RE-III/2024/008
5/100, Therku Poigai Nallur,
Nagapattinam - 611 111.
Cell: 89409 60504