




PLAN SHOWING THE PROPOSED CONSTRUCTION OF A R.C.C ROOF RESIDENTIAL BUILDING IN R.S NO : 107/3B1,
AT CARPENTER STREET, PRATHABARAMAPURAM VILLAGE AND PANCHAYAT, KILVELUR TALUK, NAGAPATTINAM DISTRICT.

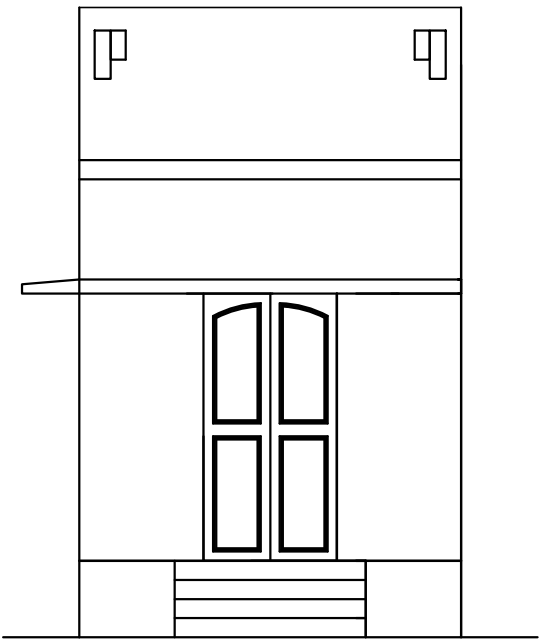



ELEVATION

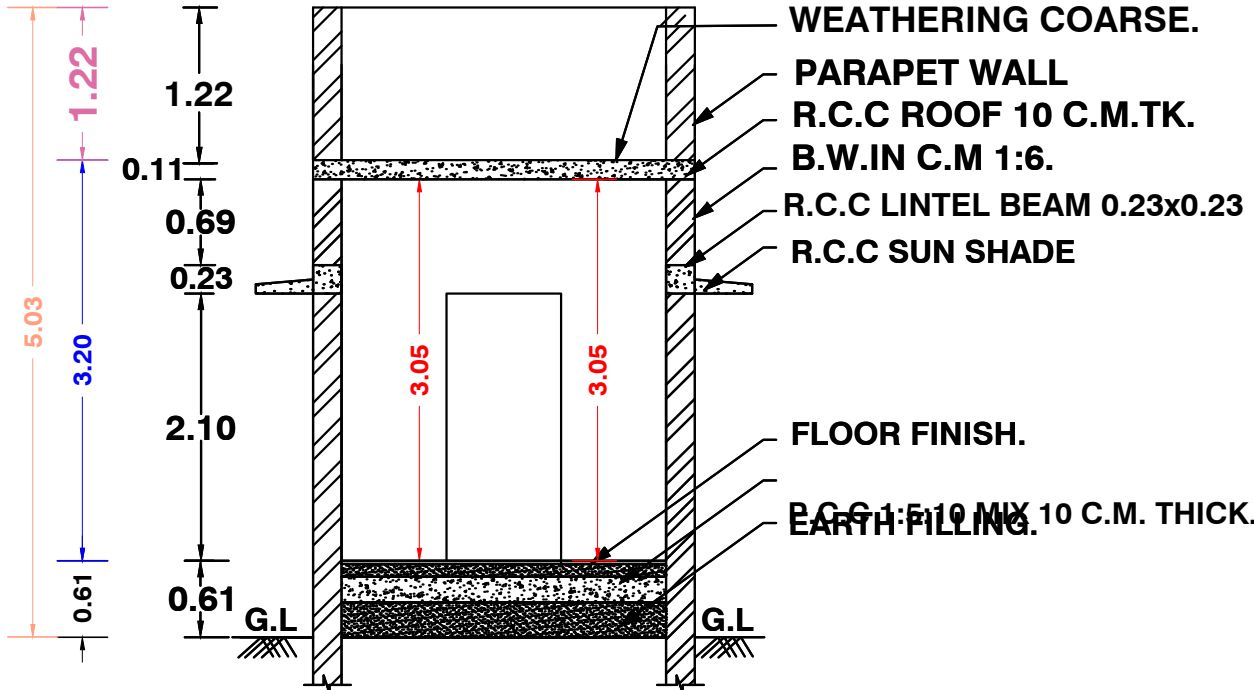





SECTION ON AA

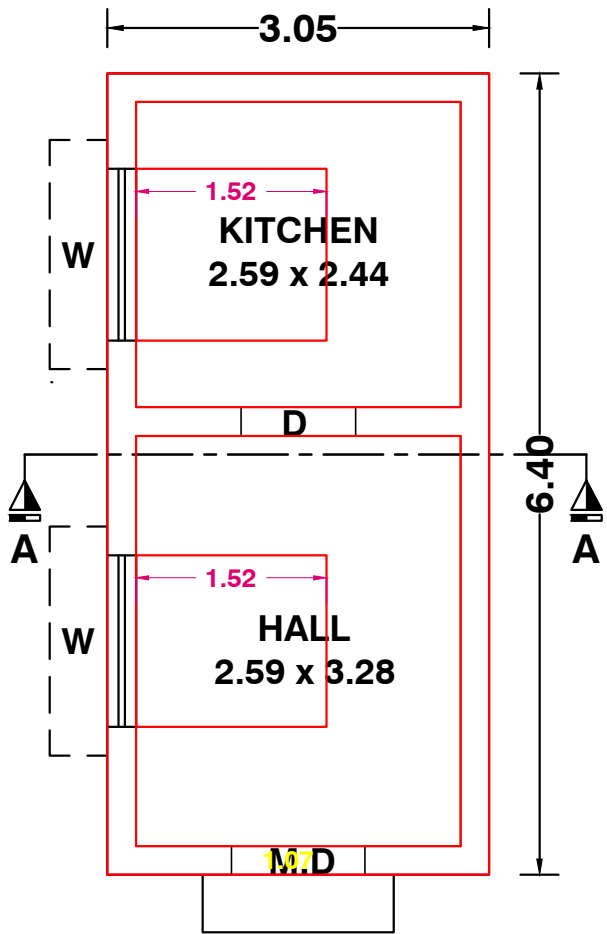

GROUND FLOOR PLAN

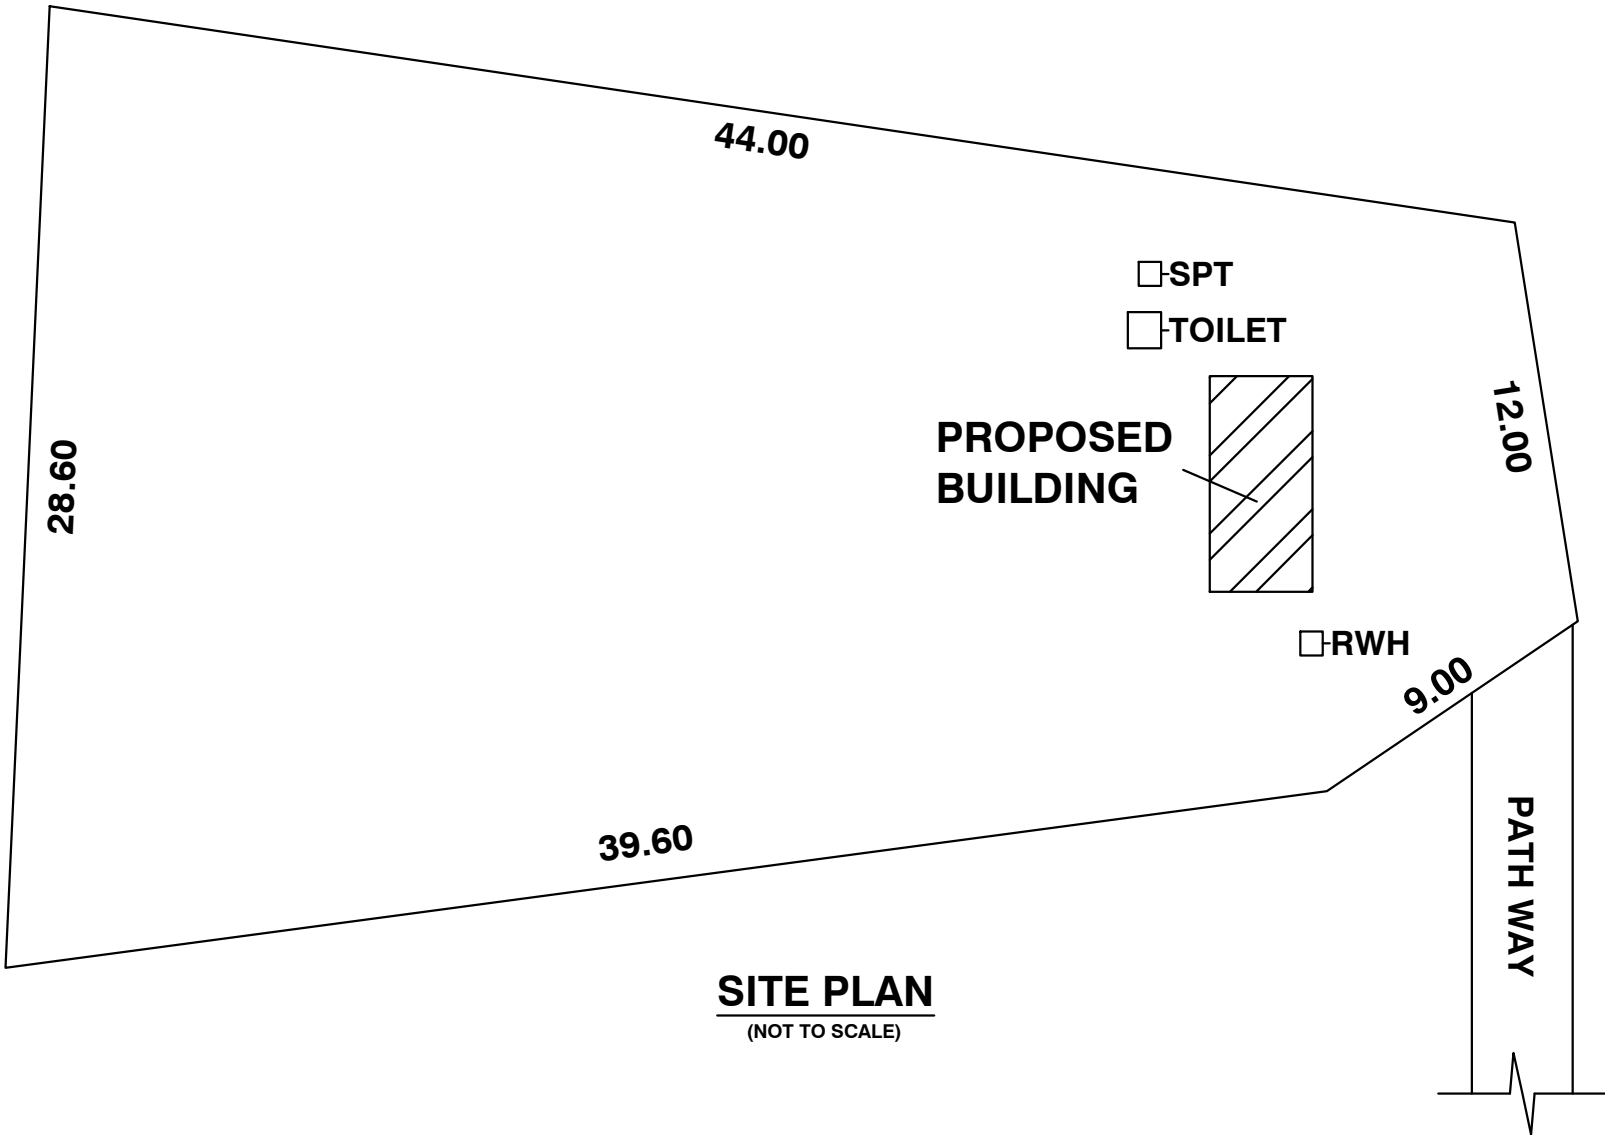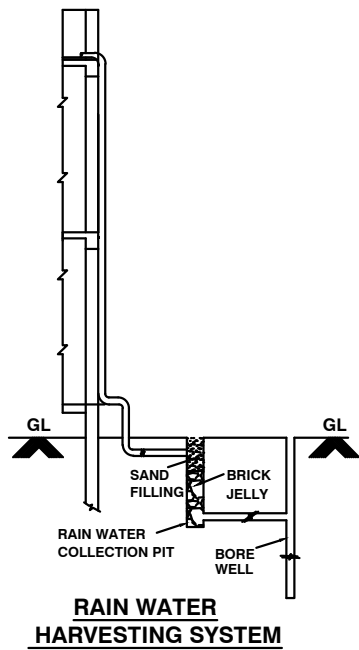


SITE PLAN
(NOT TO SCALE)

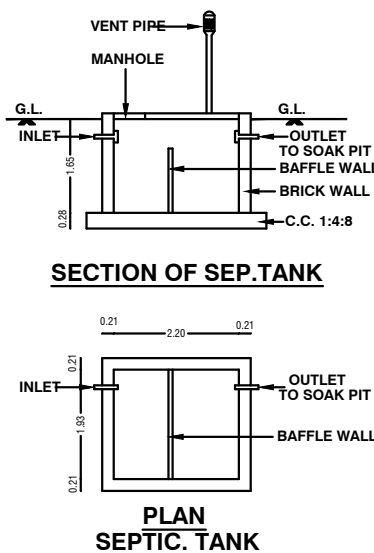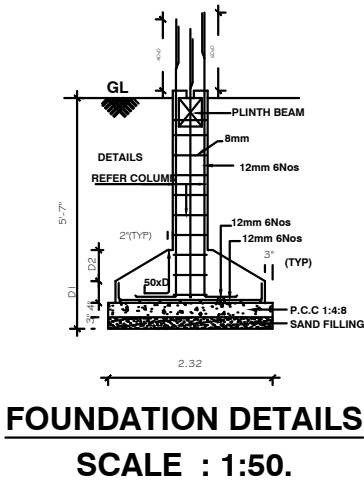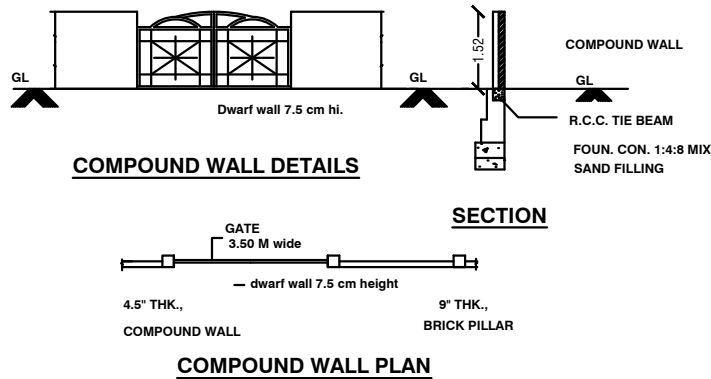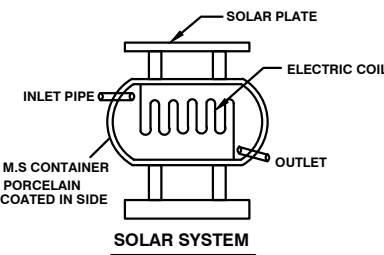

ALL DIMENSIONS ARE IN METER. SCALE-1:30

ORIENTATION

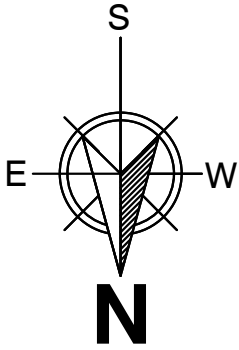

SCHEDULE OF JOINERY

MD	- MAIN DOOR	1.10 X 2.10
D	- DOOR	0.90 X 2.10
D1	- DOOR	0.75 X 2.10
W	- WINDOW	1.37 X 1.37
V	- VENTILATER	0.90 X 0.60

AREA DETAILS

TOTAL PLOT AREA	-1039.00 SQ.M. 11184 SQ.FT.
GROUND FLOOR AREA	- 19.51 SQ.M. 210 SQ.FT.
OPEN AREA	-1019.49 SQ.M. 10974 SQ.FT.

COLOUR INDEX

PROPOSED	BOUNDARY	ROAD
----------	----------	------

APPLICANT

Mr. M. VAIDHILINGAM.,

LICENSED ENGINEER

Er. S. ARUNRAJ, B.E.,
Registered Engineer (DTCP)
NGT/RE-III/2024/008
5/100, Therku Poigai Nallur,
Nagapattinam - 611 111.
Cell: 89409 69504