



PLAN SHOWING THE PROPOSED CONSTRUCTION OF GROUND FLOOR AND FIRST FLOOR
R.C.C ROOF COMMERCIAL AND RESIDENTIAL BUILDING IN ,SF.NO: 182 / 7A2B , 182 / 7A2C,
PATTA.NO : 2976 , 2932 , WARD.NO : _ _ , THERKU POGAINALLUR VILLAGE AND
PANCHAYAT, NAGAPATTINAM UNION AND TALUK , NAGAPATTINAM DISTRICT .


APPLICANT NAME :- V. SRITHAR , S/O. VETHAIYAN GOUNDER .

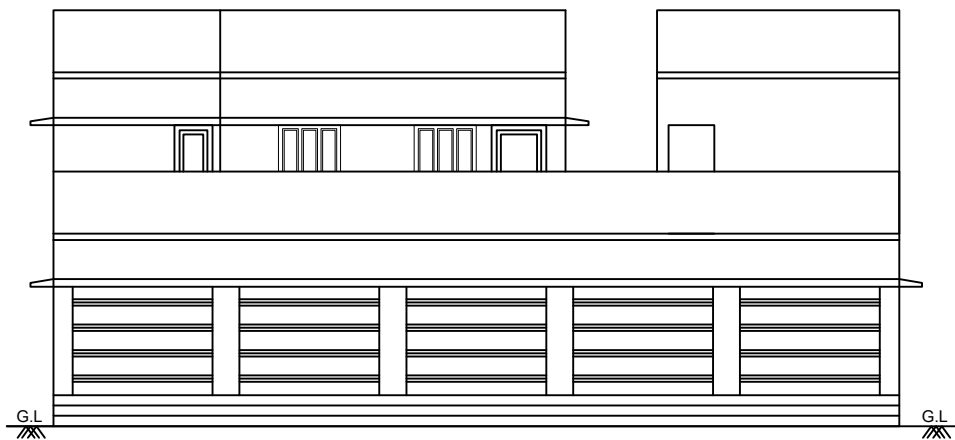


ELEVATION

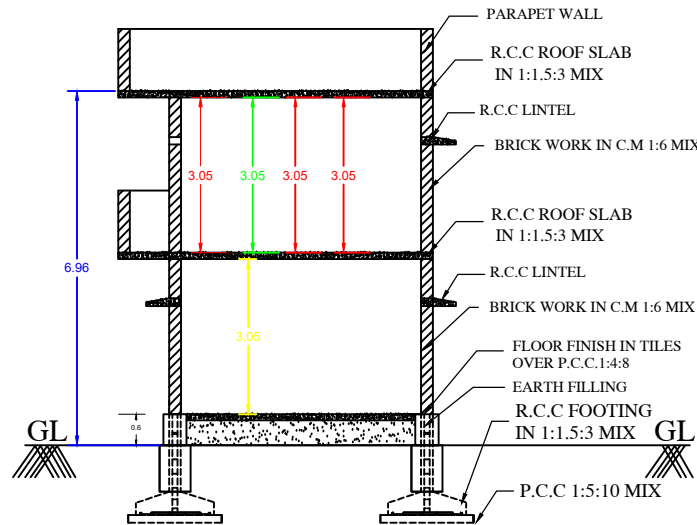


SECTION A A

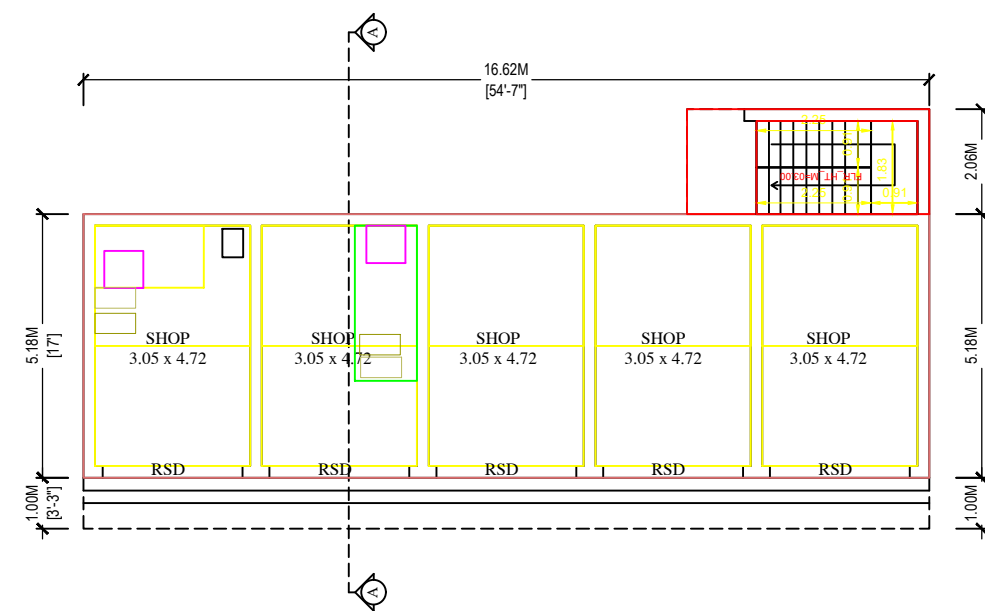

PRO.GOUND FLOOR PLAN

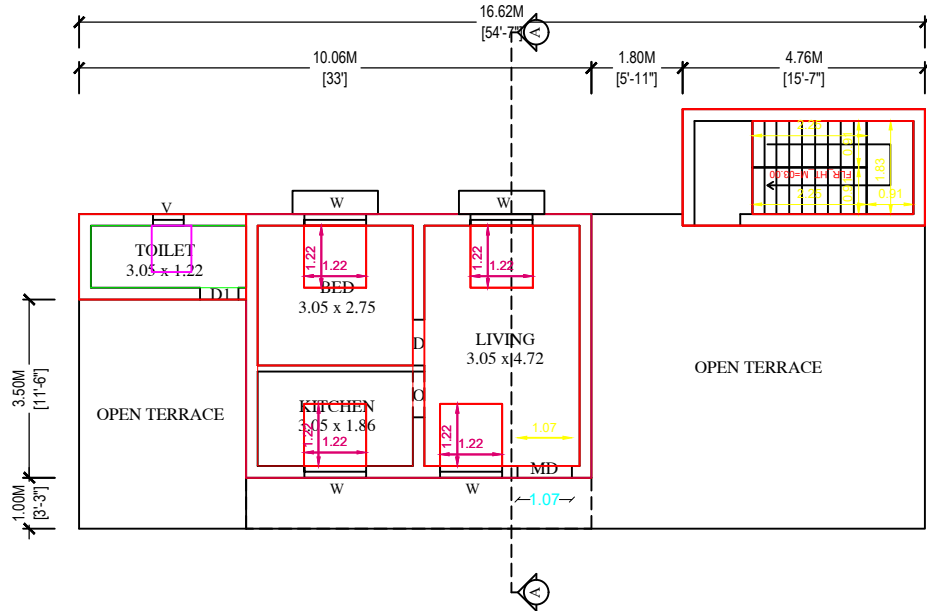


PRO.FIRST FLOOR PLAN

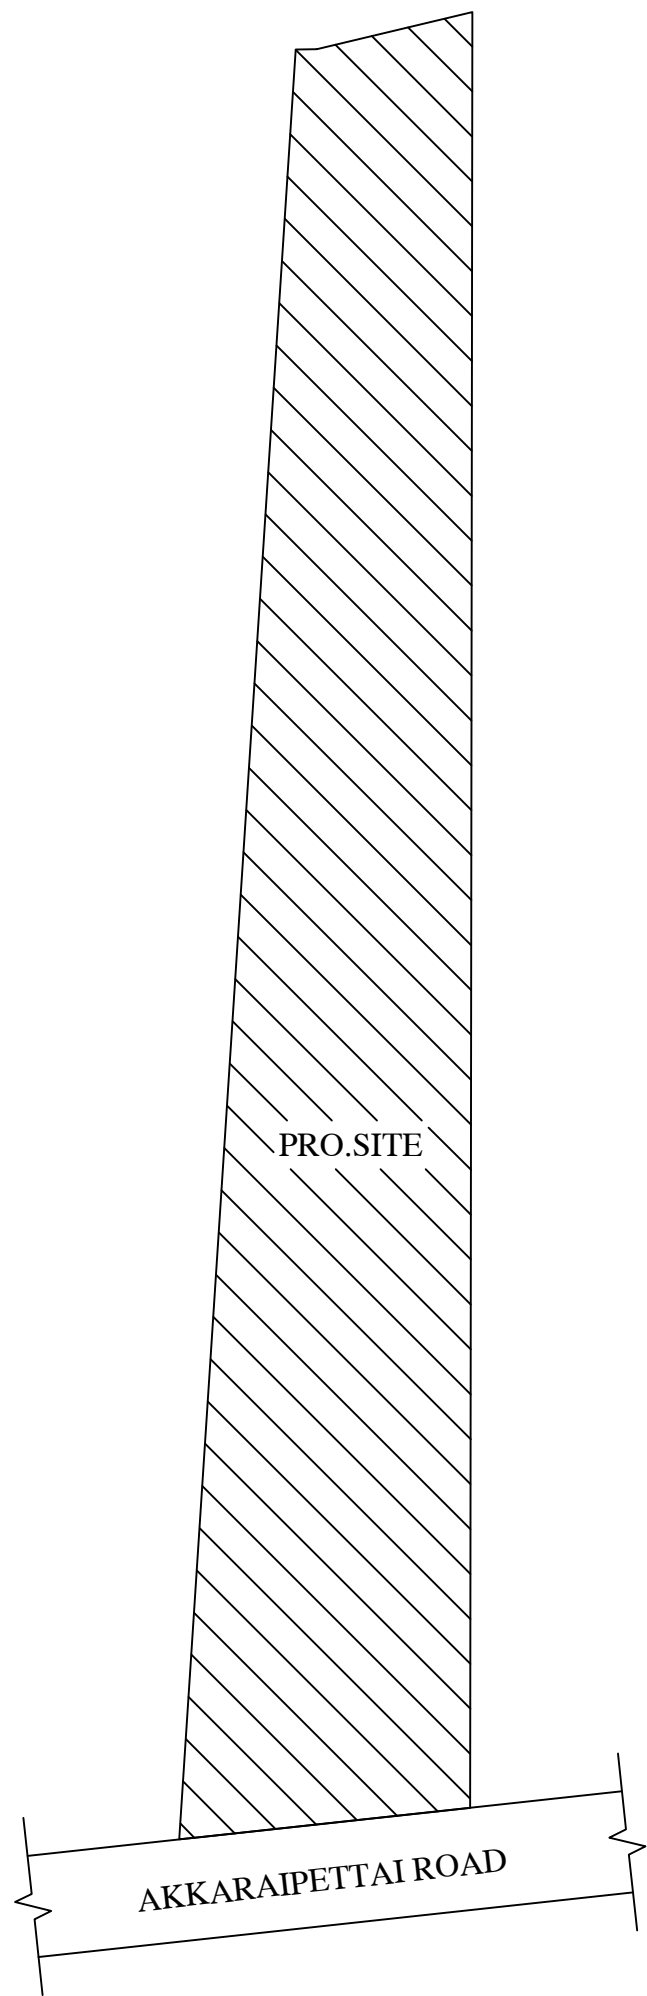


KEY MAP (NTS)




Pl
(Scale:- 1:50)

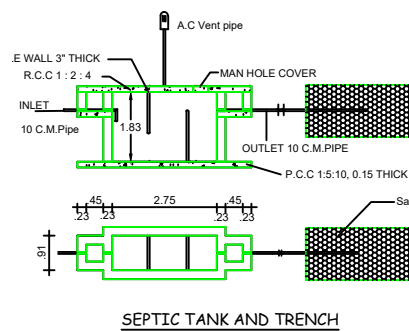


SEPTIC TANK AND TRENCH

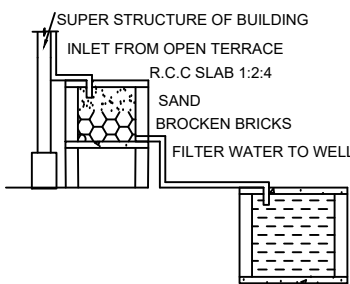


RAINWATER HARVESTING

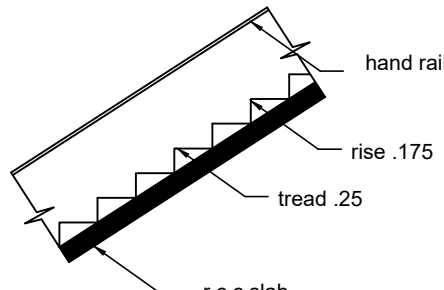

STAIR

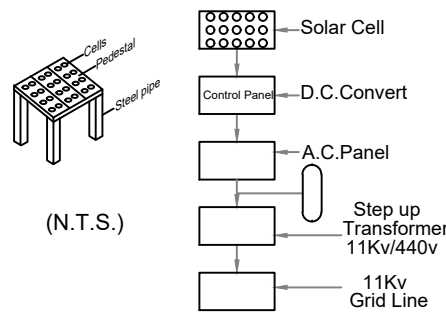

SOLAR SYSTEM FLOW DIAGRAM

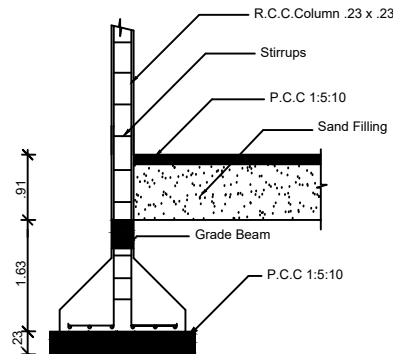

COLUMN DETAIL

OFFICE USE :

AREA DETAILS	SQ.M	SQ.FEET
AREA OF THE SITE	1880.00	20229.00
PLINTH AREA		
PRO.GROUND FLOOR	95.92	1032.00
PRO.FIRST FLOOR	40.67	438.00
TOTAL PLINTH AREA	136.59	1470.00
AREA OF OPEN SPACE	1784.08	19197.00
PARKING	REQUIRED	PROVIDED
CARS SPACE		
TWO WHEELER SPACE		
FSI	0.07	
PLOT COVERAGE	5.10%	

DETAILS OF JOINERIES

MD - DOOR	1.06 X 2.13	W - WINDOW	0.99 X 1.22
D - DOOR	0.91 X 2.13	W1 - WINDOW	1.22 X 1.22
D1 - DOOR1	0.76 X 2.13	W2 - WINDOW	1.52 X 1.22
O - OPEN	0.91 X 2.13		
V - VENTILATOR	0.91 X 0.61		

COLOUR INDEX

SITE BOUNDARY	☐
PRO.R.C.C ROOF G.F BUILDING	☐
PRO.R.C.C ROOF F.F BUILDING	☐
RAINWATER STORAGE PIT	☐
ROAD	☐

APPLICANT:-



REGISTERED ENGINEER: