



PLAN SHOWING THE PROPOSED CONSTRUCTION OF RCC
ROOFED GROUND FLOOR RESIDENTIAL BUILDING IN NEW
R.S.NO: 127/21D2, OLD R.S.NO:127/21D, GANAPATHYPURAM
MAIN ROAD, KIDAMANGALAM REVENUE VILLAGE,
NAGAPATTINAM TALUK & DISTRICT.

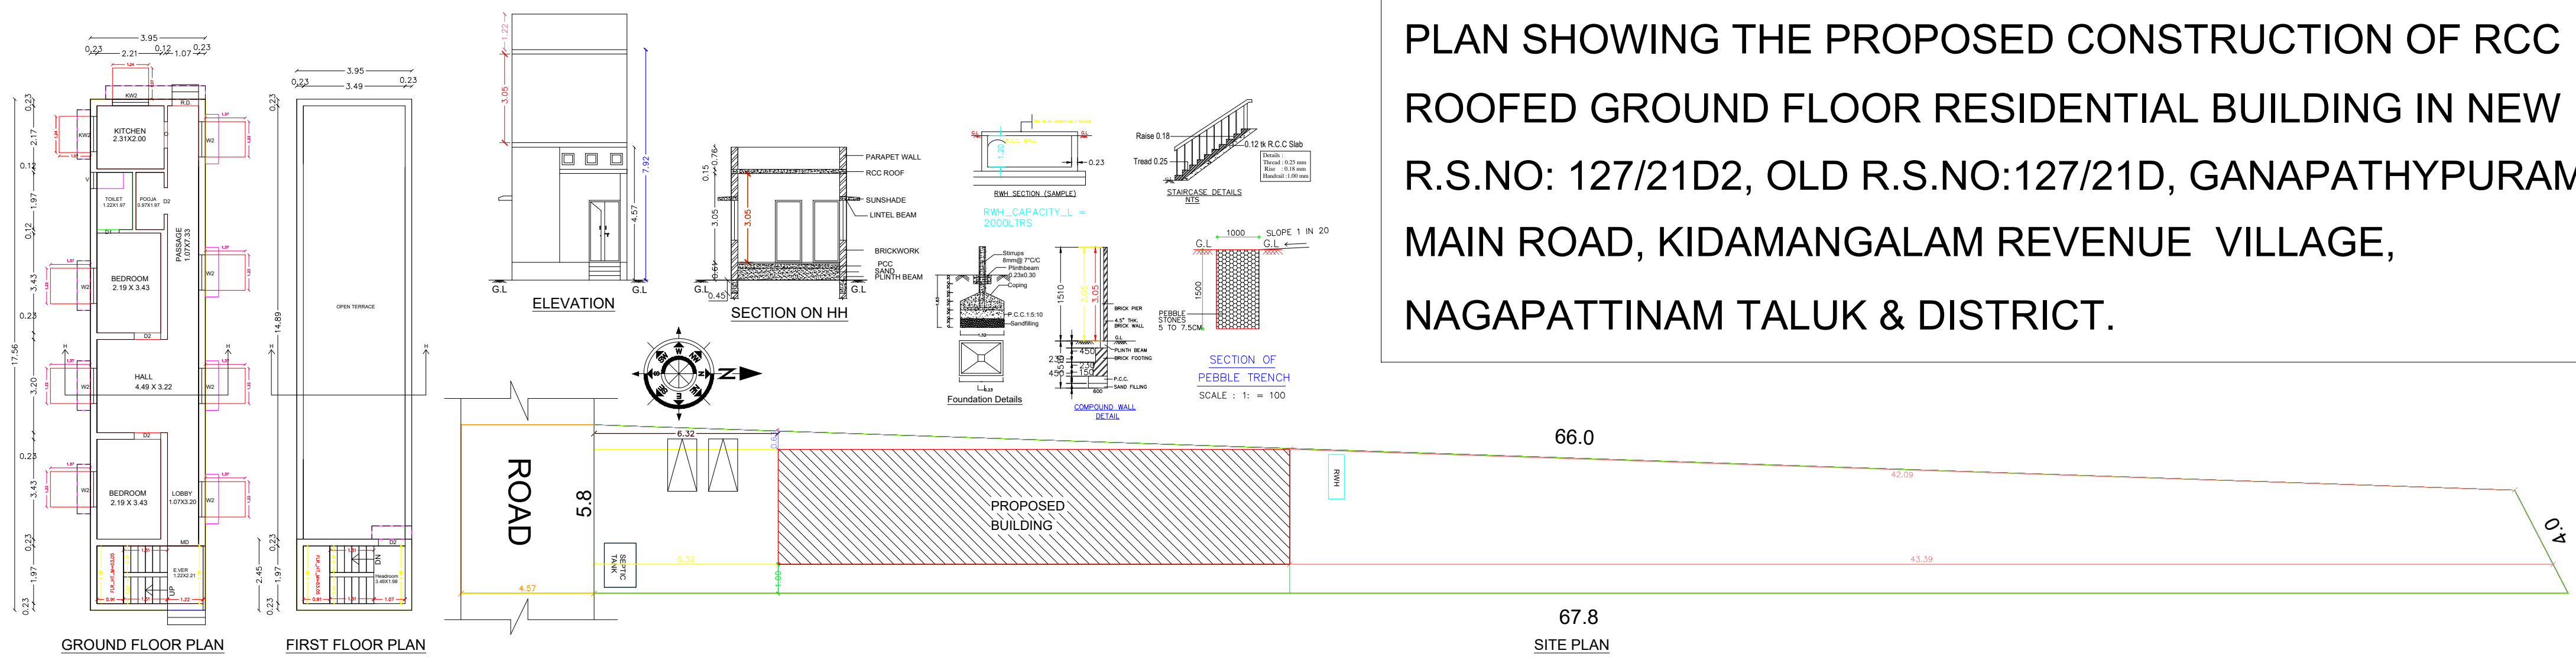

Approving Authority:	Engineer:  K. Murugraj, B.E (CIVIL), M.E (Structural), A.I.V., M.I.E., Registered Engineer -Grade II - RE, Register No: 105 / LS / 2019 / 00077; Registered Structural Engineer -Grade II-SE, Register No: 105 / LS / 2019/ 00105; 4/36,Kothukovil Main Road, Melaiyur - (Po), Thiruvudaimaruthur - (Tk) - 612 101 Cell: 99947 83150	SCHEDULE OF JOINERY			AREA STATEMENT			All dimensions are in "m" Scale 1:100
		MD	MAIN DOOR	1.22 x 2.13	SFT	SQM		
		RD	REAR DOOR	0.91 x 2.13	Plot	4306.00	400.00	
		D2	DOOR	0.91 x 2.13	Ground Floor	747.13	69.41	
		D1	DOOR	0.76 x 2.13	Headroom	103.76	9.64	
		O	OPEN	1.22 x 2.13	Open Space	3558.87	330.59	Applicant:  Mrs.J.Sumathi
		Colour Index						
		W2	WINDOW	1.24 x 1.37	Proposed Building shown thus	☐		
		KW2	KITCHEN WINDOW	1.24 x 1.07	Boundary shown thus	☐		
		V	VENTILATOR	0.61 x 0.61	Road shown thus	☐		

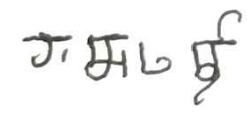