
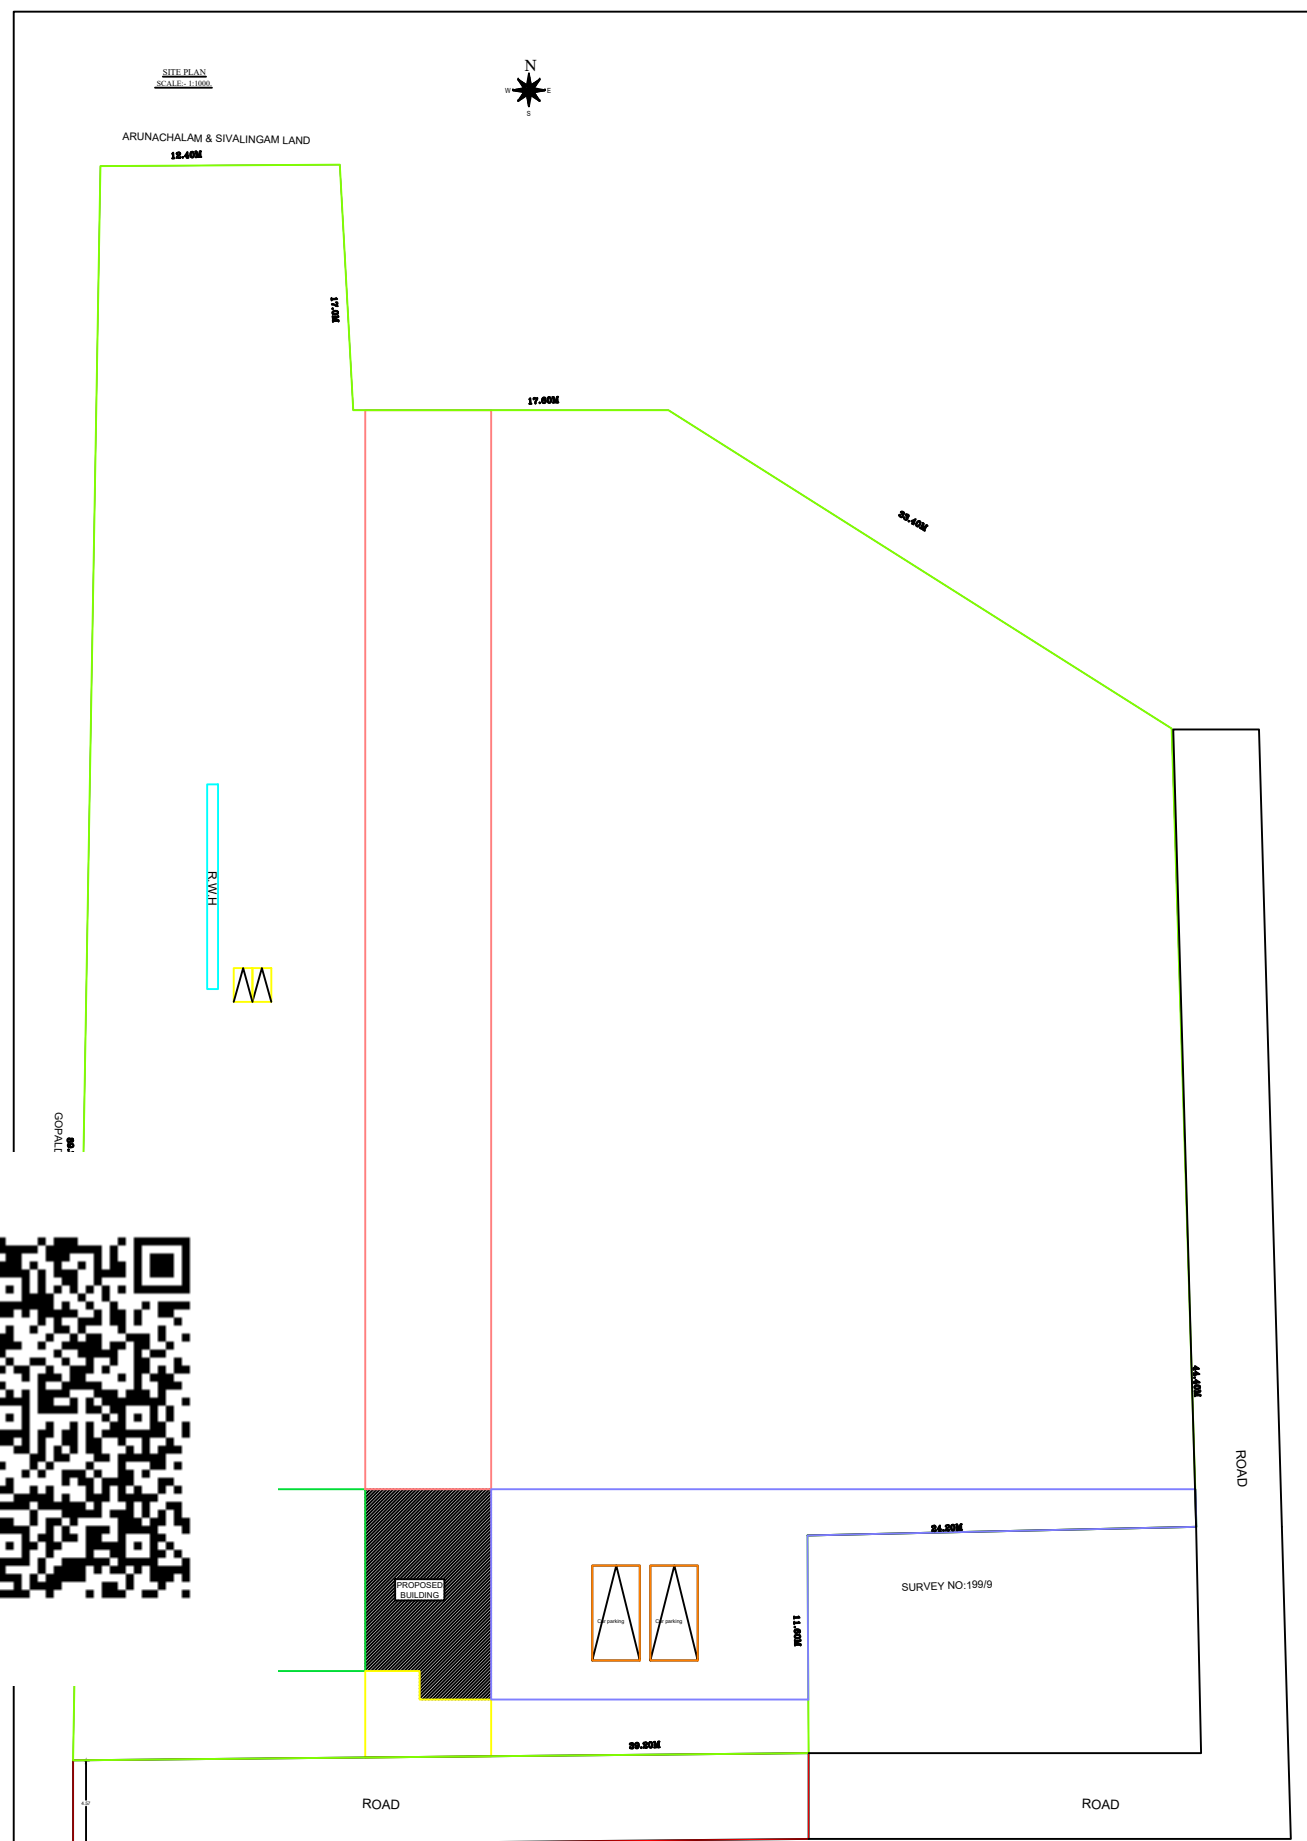
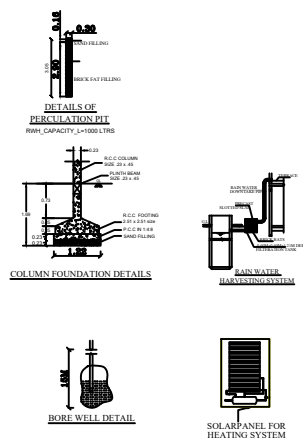
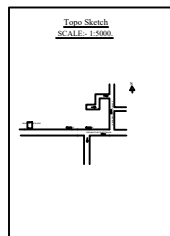
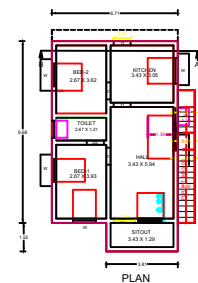


PLAN SHOWING THE PROPOSED CONSTRUCTION OF A R.C.C ROOFED GROUND FLOOR RESIDENTIAL BUILDING. AT R.SF.NO:199/14C2 IN PANCHANATHIKULAM NADUSETHI VILLAGE, VEDARANYAM TALUK, NAGAPATTINAM DISTRICT.

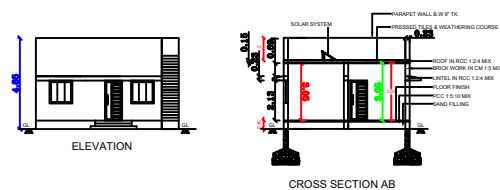

<u>AREA PARTICULARS:</u>	<u>SQ.M</u>	<u>SQ.FT</u>
AREA OF THE PLOT	3898.30	41961.35
PROPOSED GROUND FLOOR AREA	70.75	761.55
VACANT AREA	3827.56	41199.80

SCHEDULE OF JOINERIES		METRE
M.D	MAIN DOOR	1.06x2.13
D	DOOR	0.91x2.13
D1	DOOR	0.76x2.13
O	OPEN	0.91x2.13
V	VENTILATOR	0.91x0.61
W	WINDOW	1.22x1.22
W1	WINDOW	0.60x1.22

COLOUR INDEX:

BOUNDARY SHOWN IN GREEN

PROPOSALS SHOWN IN RED

NOTE:

SCALE 1:100

ALL DIMENSIONS ARE IN METER.

WASTE WATER UTILISED FOR GARDEN PURPOSE.

OWNER NAME:

A. K. S.

Mr.A.Karthikesan,
S/O:Arunachalam,
1/192A,Avudaikkonkadu,
Pachanathikulam NaduSethi Village,
Vedaranyam Taluk,
Nagapattinam - Dt.

REGISTERED ENGINEER:

