
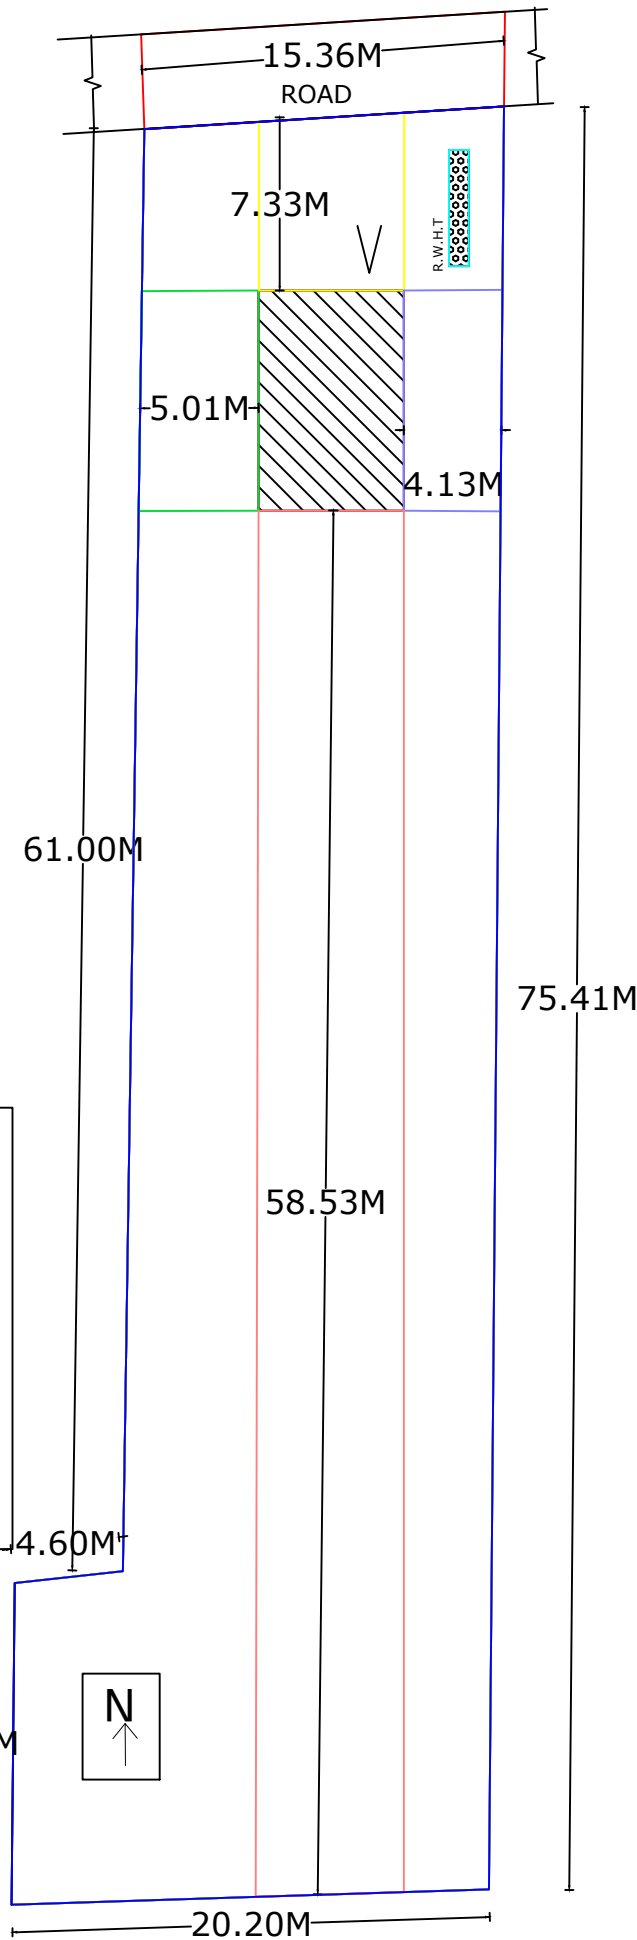
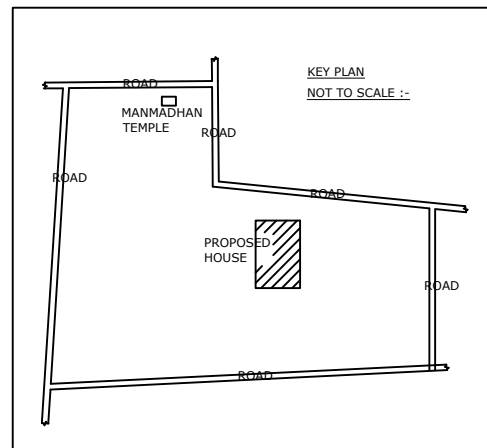
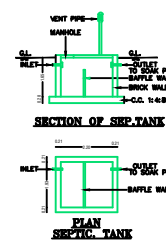
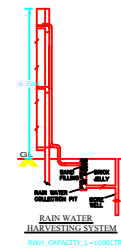
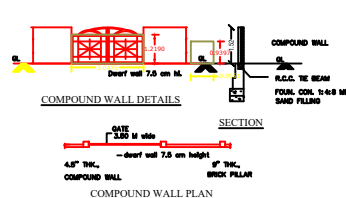
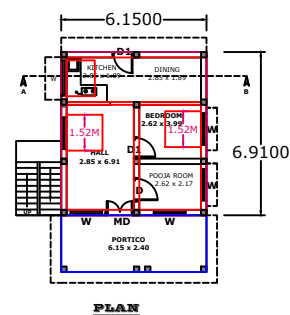
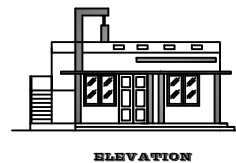
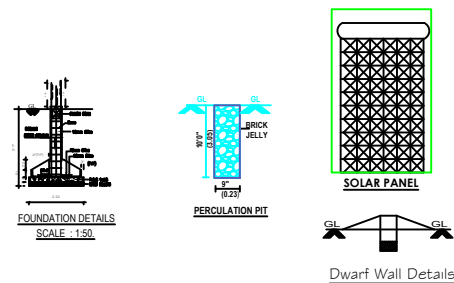


PLAN SHOWING THE PROPOSED CONSTRUCTION OF R.C.C. ROOF RESIDENTIAL GROUND FLOOR BUILDING IN SF NO: 113/18B, PATTA NO: 5904 AT PANAYADIKUTHAGAI KATHARIPULAM VILLAGE AND PANCHAYATH, VEDATRANYAM TALUK AND NAGAPATTINAM DISTRICT. 614 808

NAME OF THE APPLICANT : Mr . K.RAVIKUMAR.

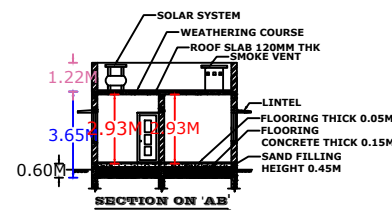

AREA STATEMENT

DESCRIPTION	SQ.FT	SQ.M
AS PER DOC EXTENT	13239.59	1230.00
PRO.GROUND FLOOR	457.47	42.50
VACANT AREA	12782.12	1187.50

TOILET	NIL	
BORE WELL	1 NOS	

SCHEDULE OF JOINERIES

TYPE	DESCRIPTION	SIZE
MD	MAIN DOOR	1.06X2.13
D	DOOR	0.91X2.13
D1	DOOR	0.76X2.13
W	WINDOW	1.52X1.52
KW	KITCHEN WINDOW	1.52X0.91
V	VENTILATOR	0.91X0.61

LEGEND


SL.NO	DESCRIPTION	REQUIRED	PROVIDED
01	CAR PARKING	NILL	NILL
02	TWO WHEELER	NILL	NILL

APPLICANT ADDRESS:

K.RAVIKUMAR,
S/O KALIMUTHU,
NO. 1/134,PANAYADIKUTHAGAI,
KATHARIPULAM (PO),
VEDARANYAM (TK),
NAGAPATTINAM (DT),
PIN 614 808.

[Signature]

APPLICANT SIGNATURE

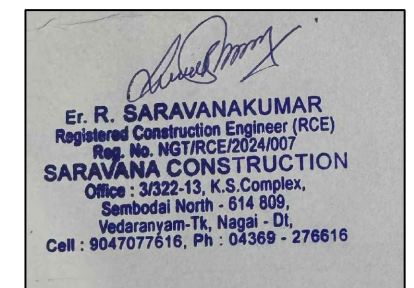

CERTIFICATE

- 01.RAIN WATER WILL BE COLLECTED THROUGH PITS.
02. U-TRAP WILL BE PROVIDED IN SEPTIC TANK.
- 03.WASTE WATER WILL BE UTILISED BY GARDENING
- 04.EXHAUST FAN WILL BE PROVIDE IN KITCHEN ROOM.
- 05.SOLAR WASTE WATER USED IN KITCHEN.

NOTE:

THE NUMBER OF CAR/TWO WHEELER PARKING SPACE REQUIRED SHALL BE CALCULATED FOR 75% OF THE TOTAL PLINTH AREA IN THE BUILDING.

