


PLAN SHOWING THE EXISTING GROUND FLOOR AND PROPOSED FIRST FLOOR CONSTRUCTION OF AN R.C.C. ROOF RESIDENTIAL BUILDING IN R.S. NO.115/1A8A, PATTa NO. 155, AT AYAKKARANPULAM III SETHI VILLAGE AND PANCHAYAT, VEDARANYAM TALUK, NAGAPATTINAM DISTRICT.

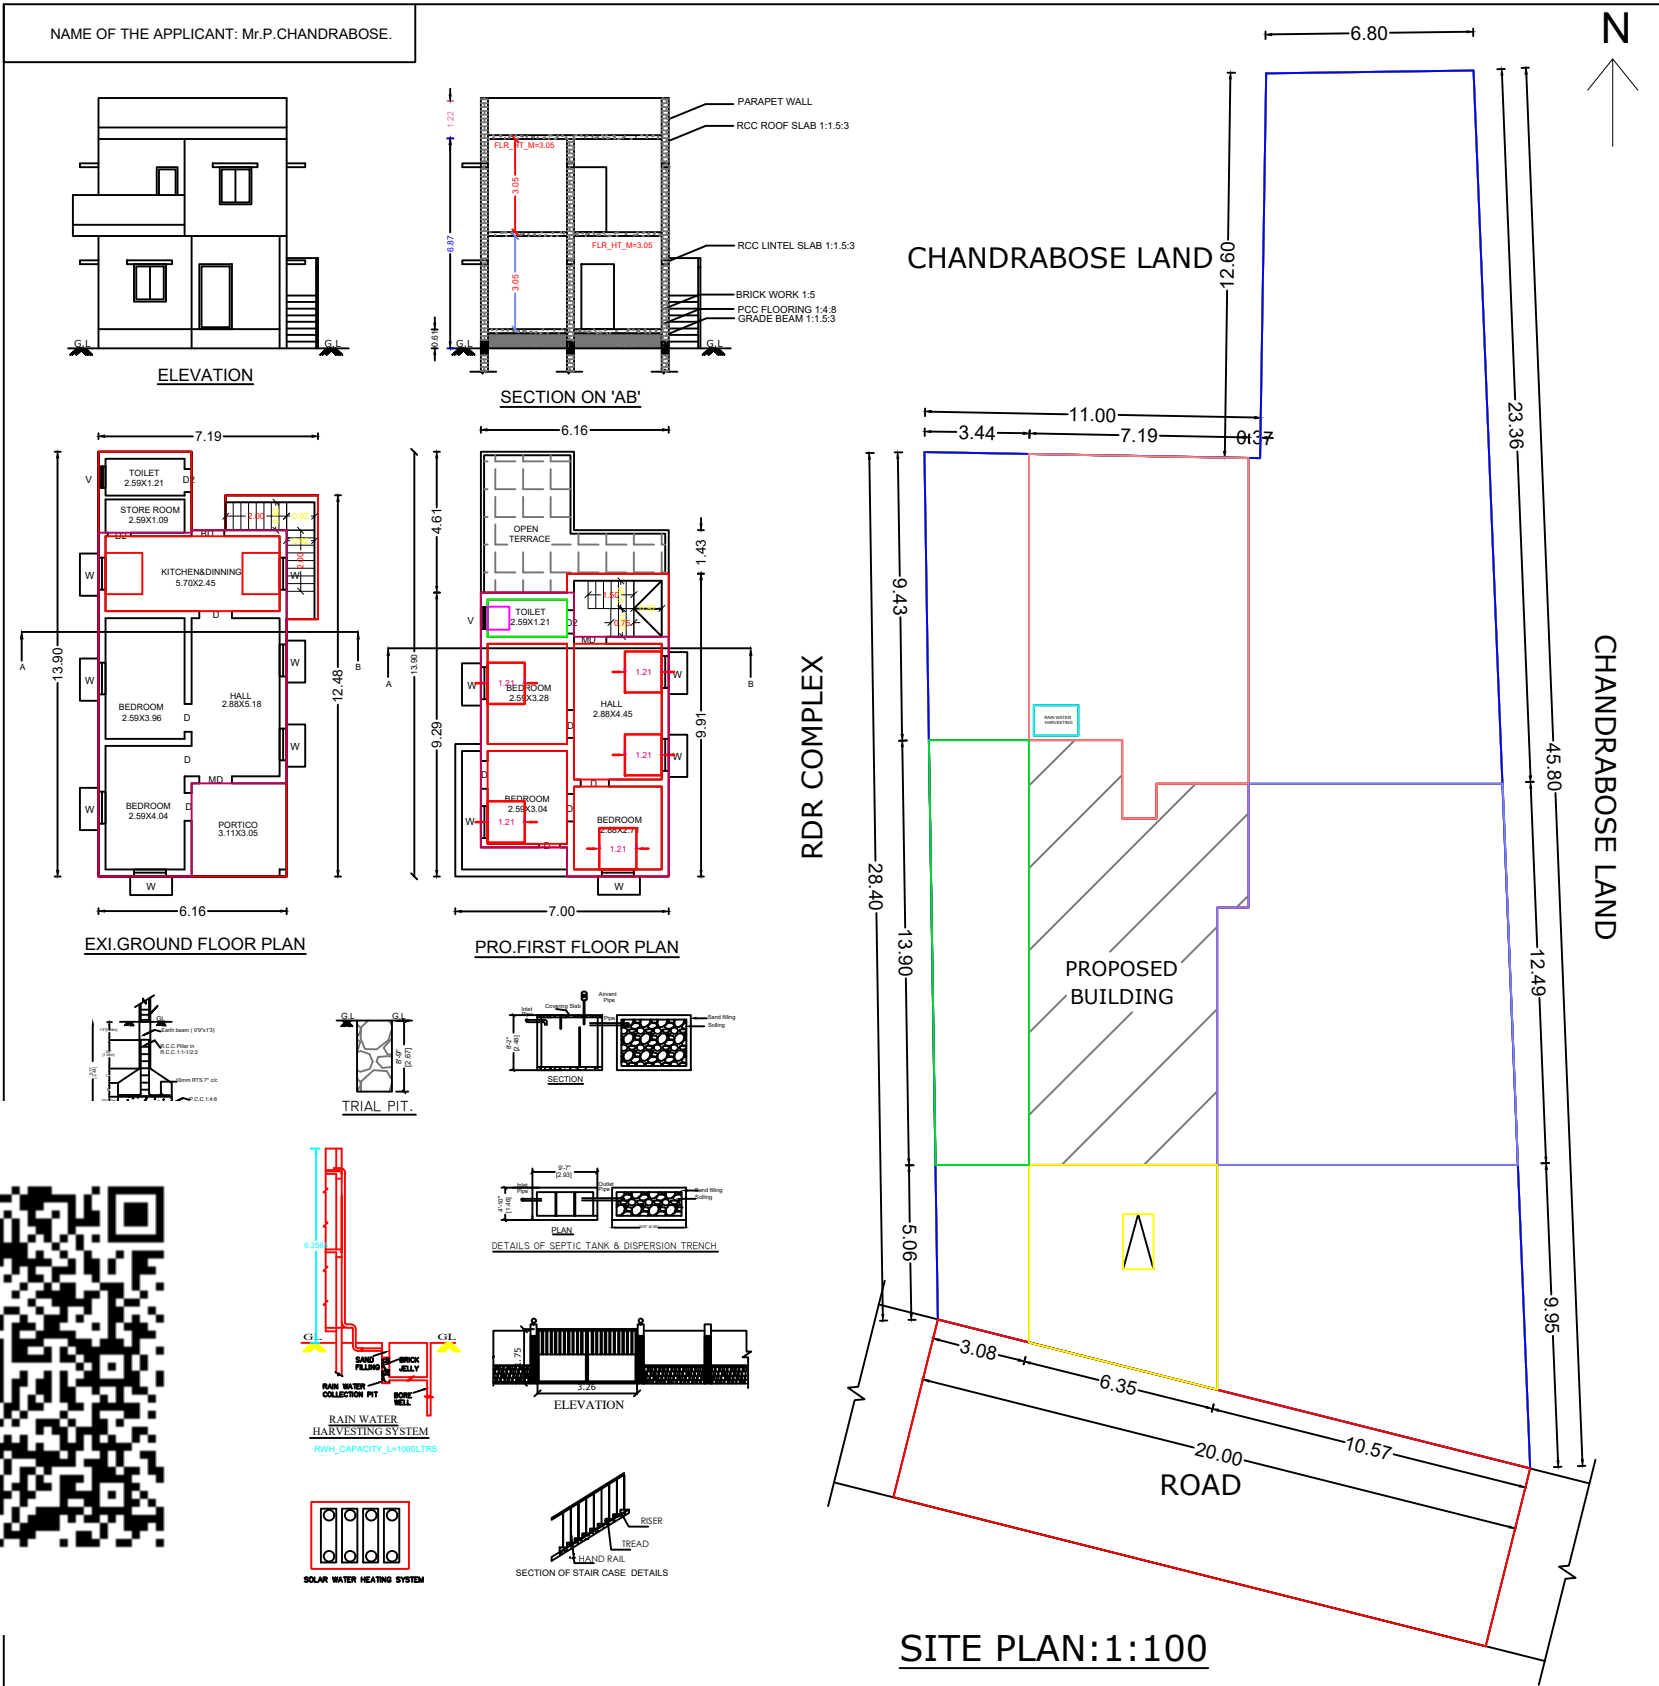

- SPECIFICATIONS:**
1. R.C.C FOOTINGS FOR FOUNDATION IN M20 MIX
 2. R.C.C. COLUMNS IN M20 MIX
 3. R.C.C. ROOF SLAB AND BEAMS IN M20 MIX
 4. 9" BRICK WORK IN C.M 1:5 IN SUPER STRUCTURE
 5. COUNTRY WOOD DOORS WITH FLUSH SHUTTERS
 6. COUNTRY WOOD GLAZED WINDOWS
 7. INTERNAL PLASTERING IN C.M 1:4
 8. EXTERNAL PLASTERING IN CM 1:5
 9. WEATHERING COURSE IN BRICK JELLY LIME CONCRETE 1:3 MIX
 10. WEATHERING TILES IN 9"X9" BURNT CLAY TILES IN LAID IN 1:3 MIX

AREA STATEMENT	SQ.FT	SQ.MT
PLOT AREA (AS PER DOCUMENT)	7147.23	664.00
PLOT AREA (AS PER PATTa)	7147.23	664.00
PLOT AREA (AS PER SITE)	7209.88	669.82
FSI AREA		
EXI. GROUND FLOOR AREA	905.14	84.09
PRO. FIRST FLOOR AREA	609.03	56.58

PLOT COVERAGE	:	12.67 %
FLOOR SPACE INDEX	:	0.22

JOINERY DETAILS:		
	DESCRIPTION	IN METER
MD	MAIN DOOR	1.06X2.13
D1	DOOR	0.91X2.13
D2	TOILET DOOR	0.76X2.13
O	OPENING	0.91X2.13
W	WINDOW	1.22X1.22
V	VENTILATOR	0.91X0.61

CLIENT:

Er. P. ARUL, DCE,
Register Construction Engineer
DREAM HOUSE CONSTRUCTION
Reg No: 100/LS/2019/00004
Maruthur South - 614 714
Vedaranyam - Tk
Mobile: 9787251751

REGISTERED ENGINEER.

OFFICE USE.