
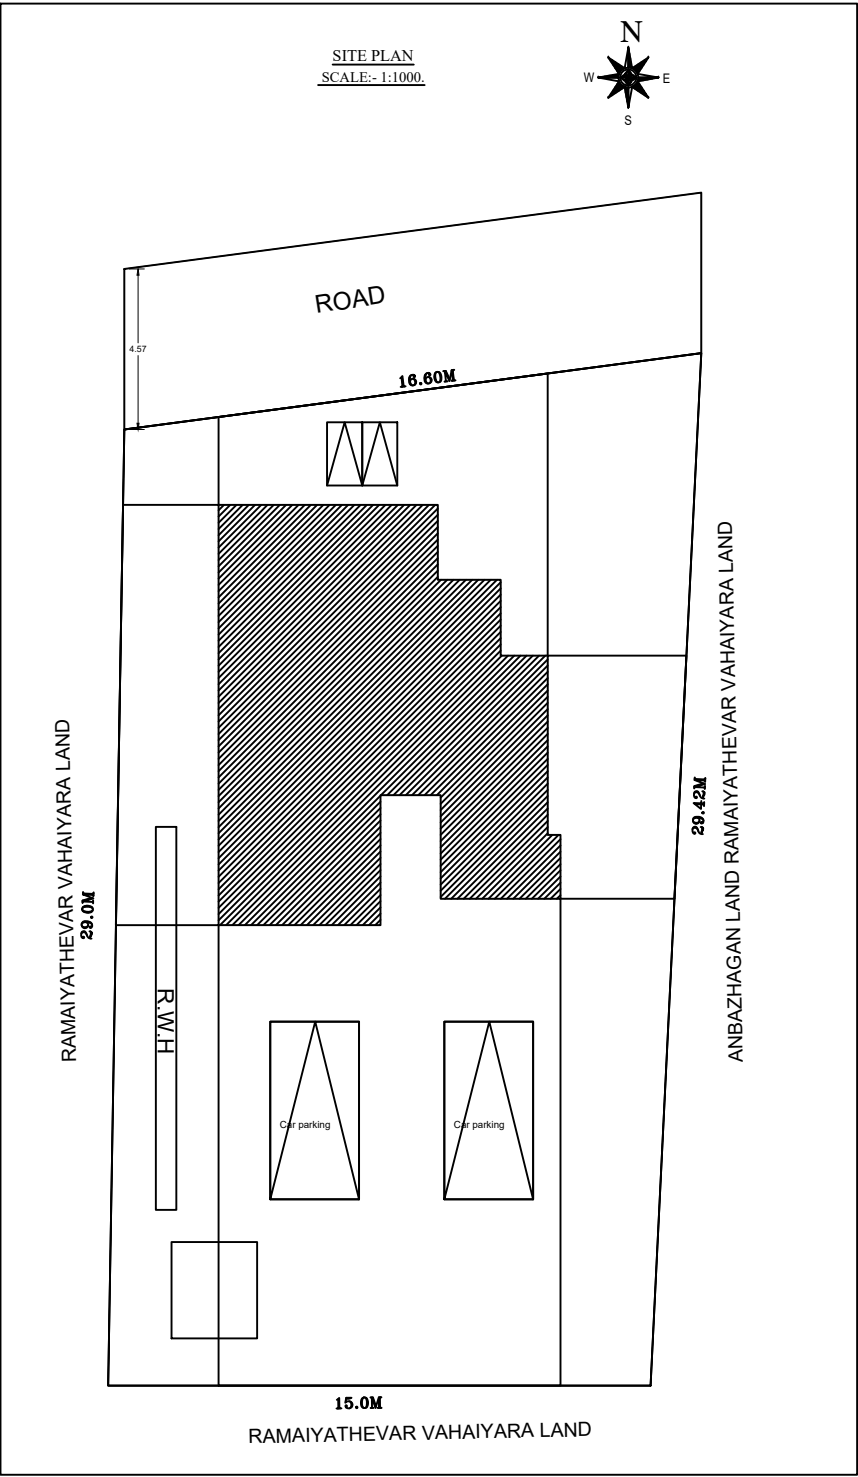


PLAN SHOWING THE PROPOSED CONSTRCTION OF A R.C.C ROOFED GROUND FLOOR RESIDENTIAL BUILDING. AT R.SF.NO:214/19B,IN MELPATHI, AYAKKARANBULAM III SETHI VILLAGE, VEDARANYAM TALUK, NAGAPATTINAM DISTRICT.

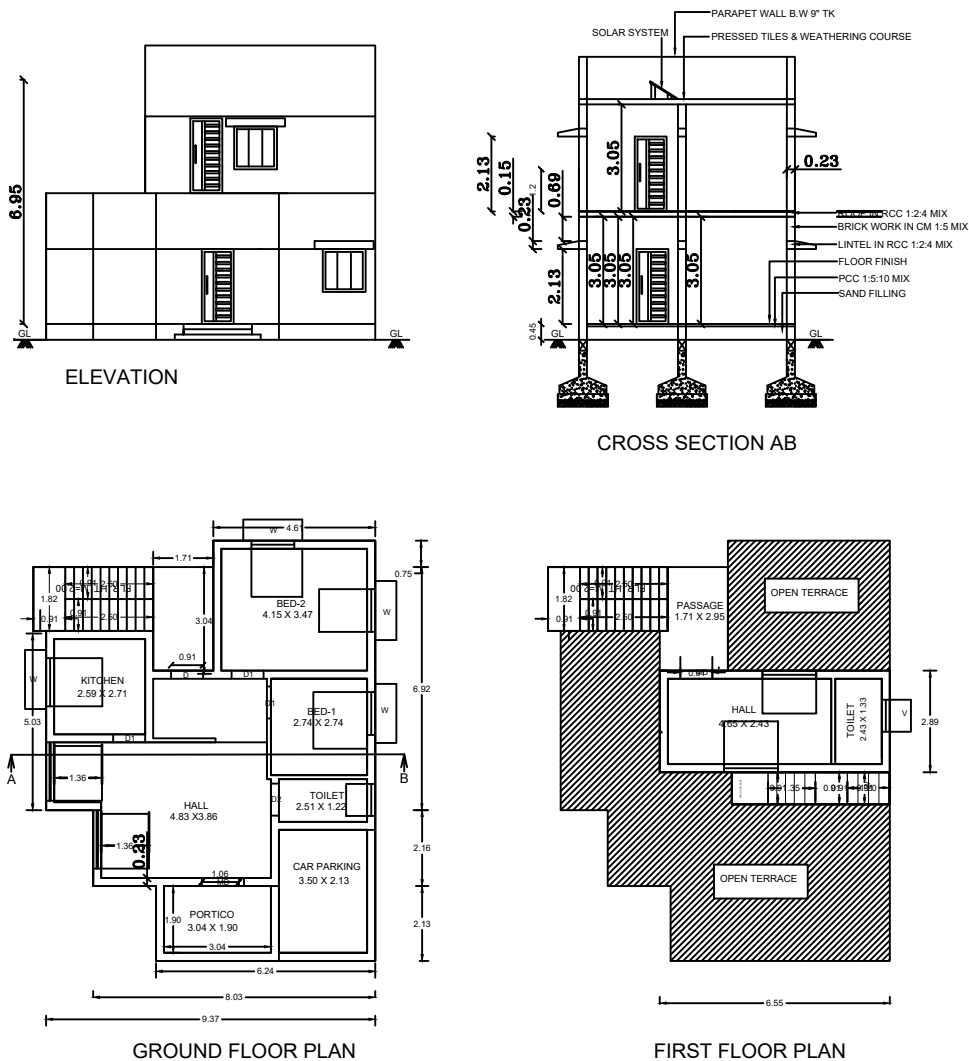

AREA PARTICULARS:	SQ.M	SQ.FT
AREA OF THE PLOT	449.81	4841.69
PROPOSED GROUND FLOOR AREA	88.34	950.89
PROPOSED HEADROOM AREA	18.93	203.76
VACANT AREA	361.47	3890.80

SCHDULE OF JOINERIES	METRE
M.D	MAIN DOOR
D	DOOR
D1	DOOR
O	OPEN
V	VENTILATOR
W	WINDOW
W1	WINDOW

COLOUR INDEX:	
BOUNDARY SHOWN IN GREEN	
PROPOSALS SHOWN IN RED	
ROAD SHOWN IN YELLOW	

NOTE:
SCALE 1:100
ALL DIMENSIONS ARE IN METER.
WASTE WATER UTILISED FOR GARDEN PURPOSE.

OWNER NAME:

R. Anbazhagan

Mr.R.ANBAZHAGAN,
S/O:RENGASAMY,
NO 191,MELPATHI,
AYAKKARANBULAM III SETHI,
VEDARANYAM,
NAGAPATTINAM,
Tamilnadu-614707.

REGISTERED ENGINEER:

B. Vivek

Er. B. VIVEK, B.E.,
Register Construction Engineer,
Reg. No : NGT/RE-II/2024/12
MY HOME CONSTRUCTION
8/113D, Melakkadu,
Kuravapulam - 614 808,
Vedaranyam - Tk,
Mobile : 8056862905 / 9787002759

