
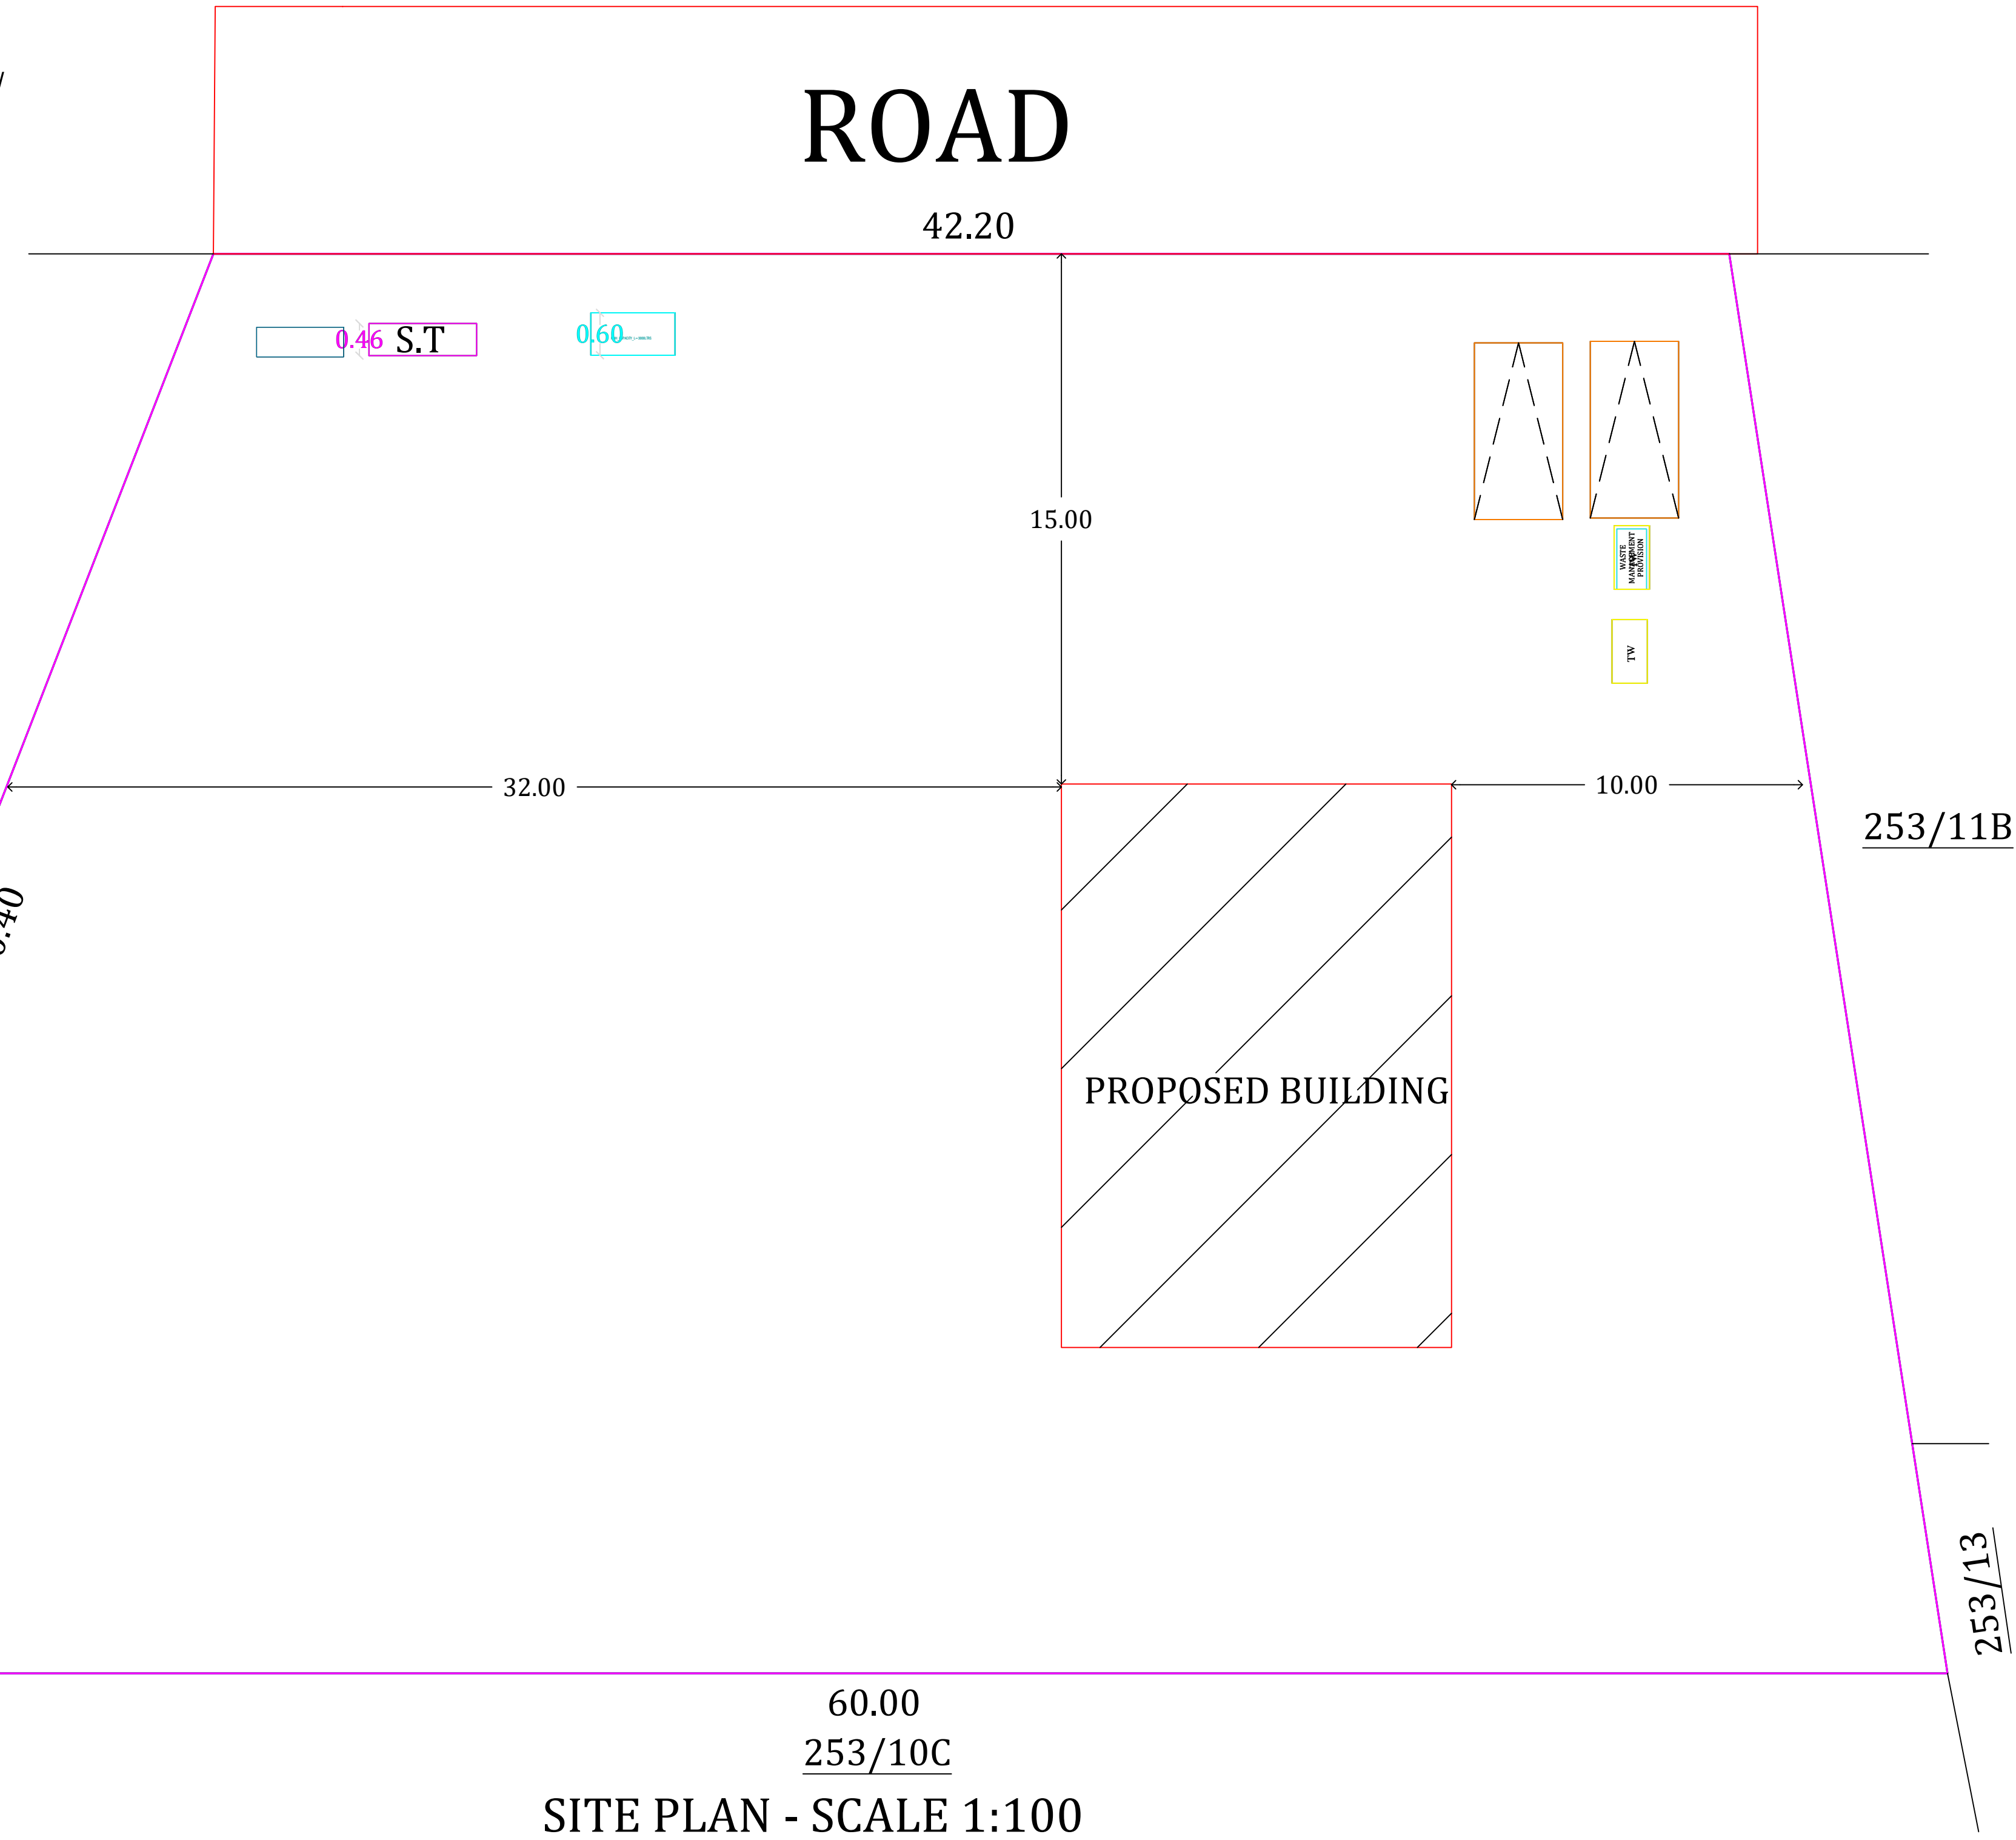
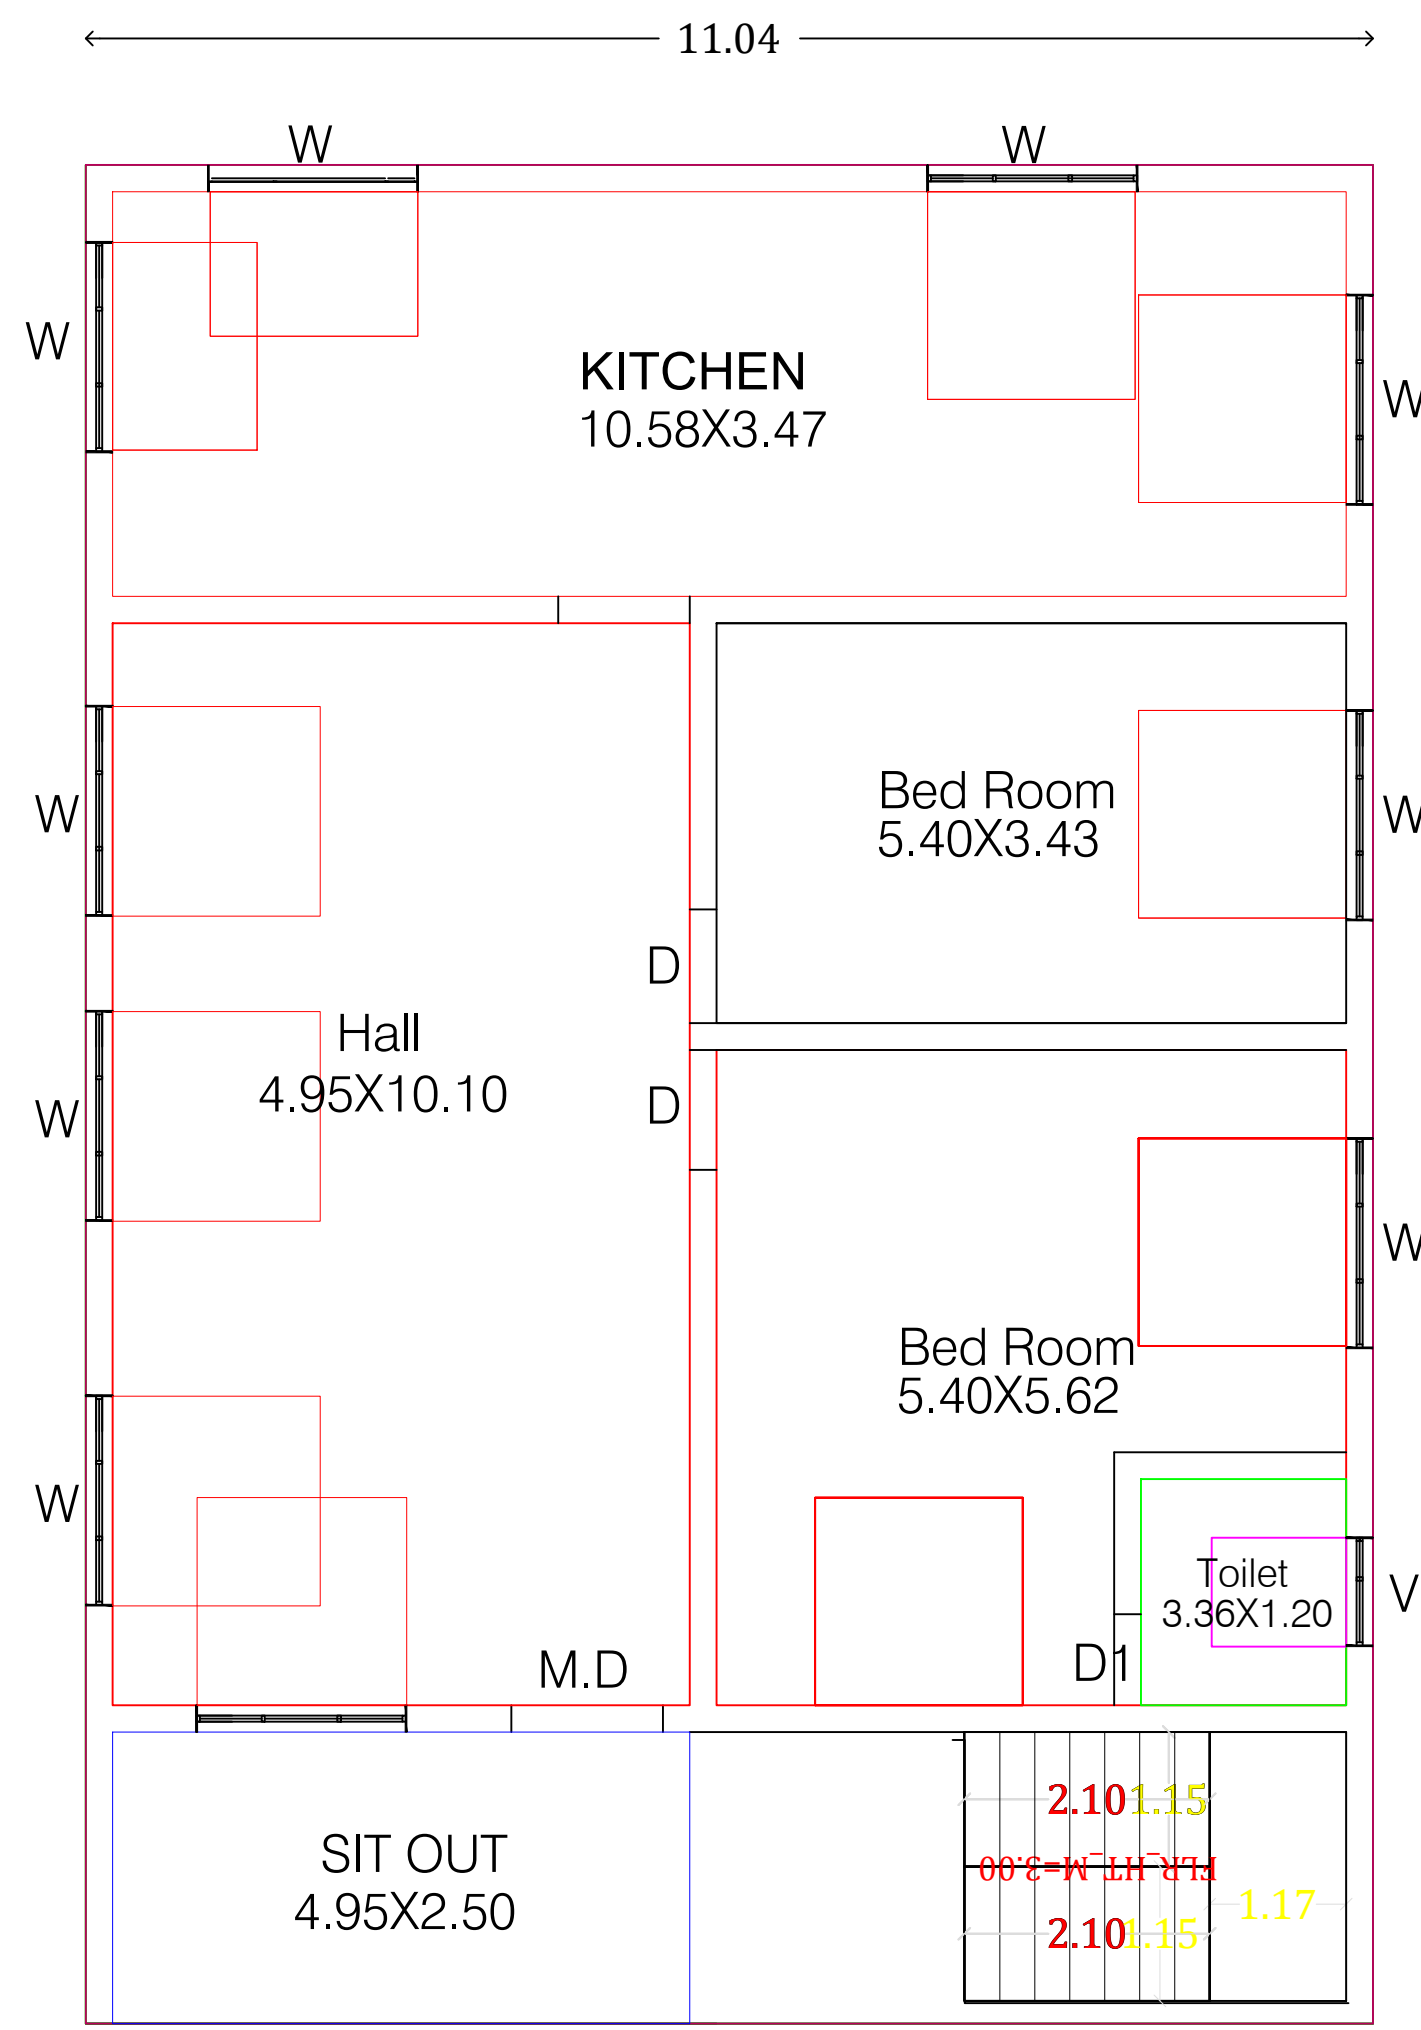
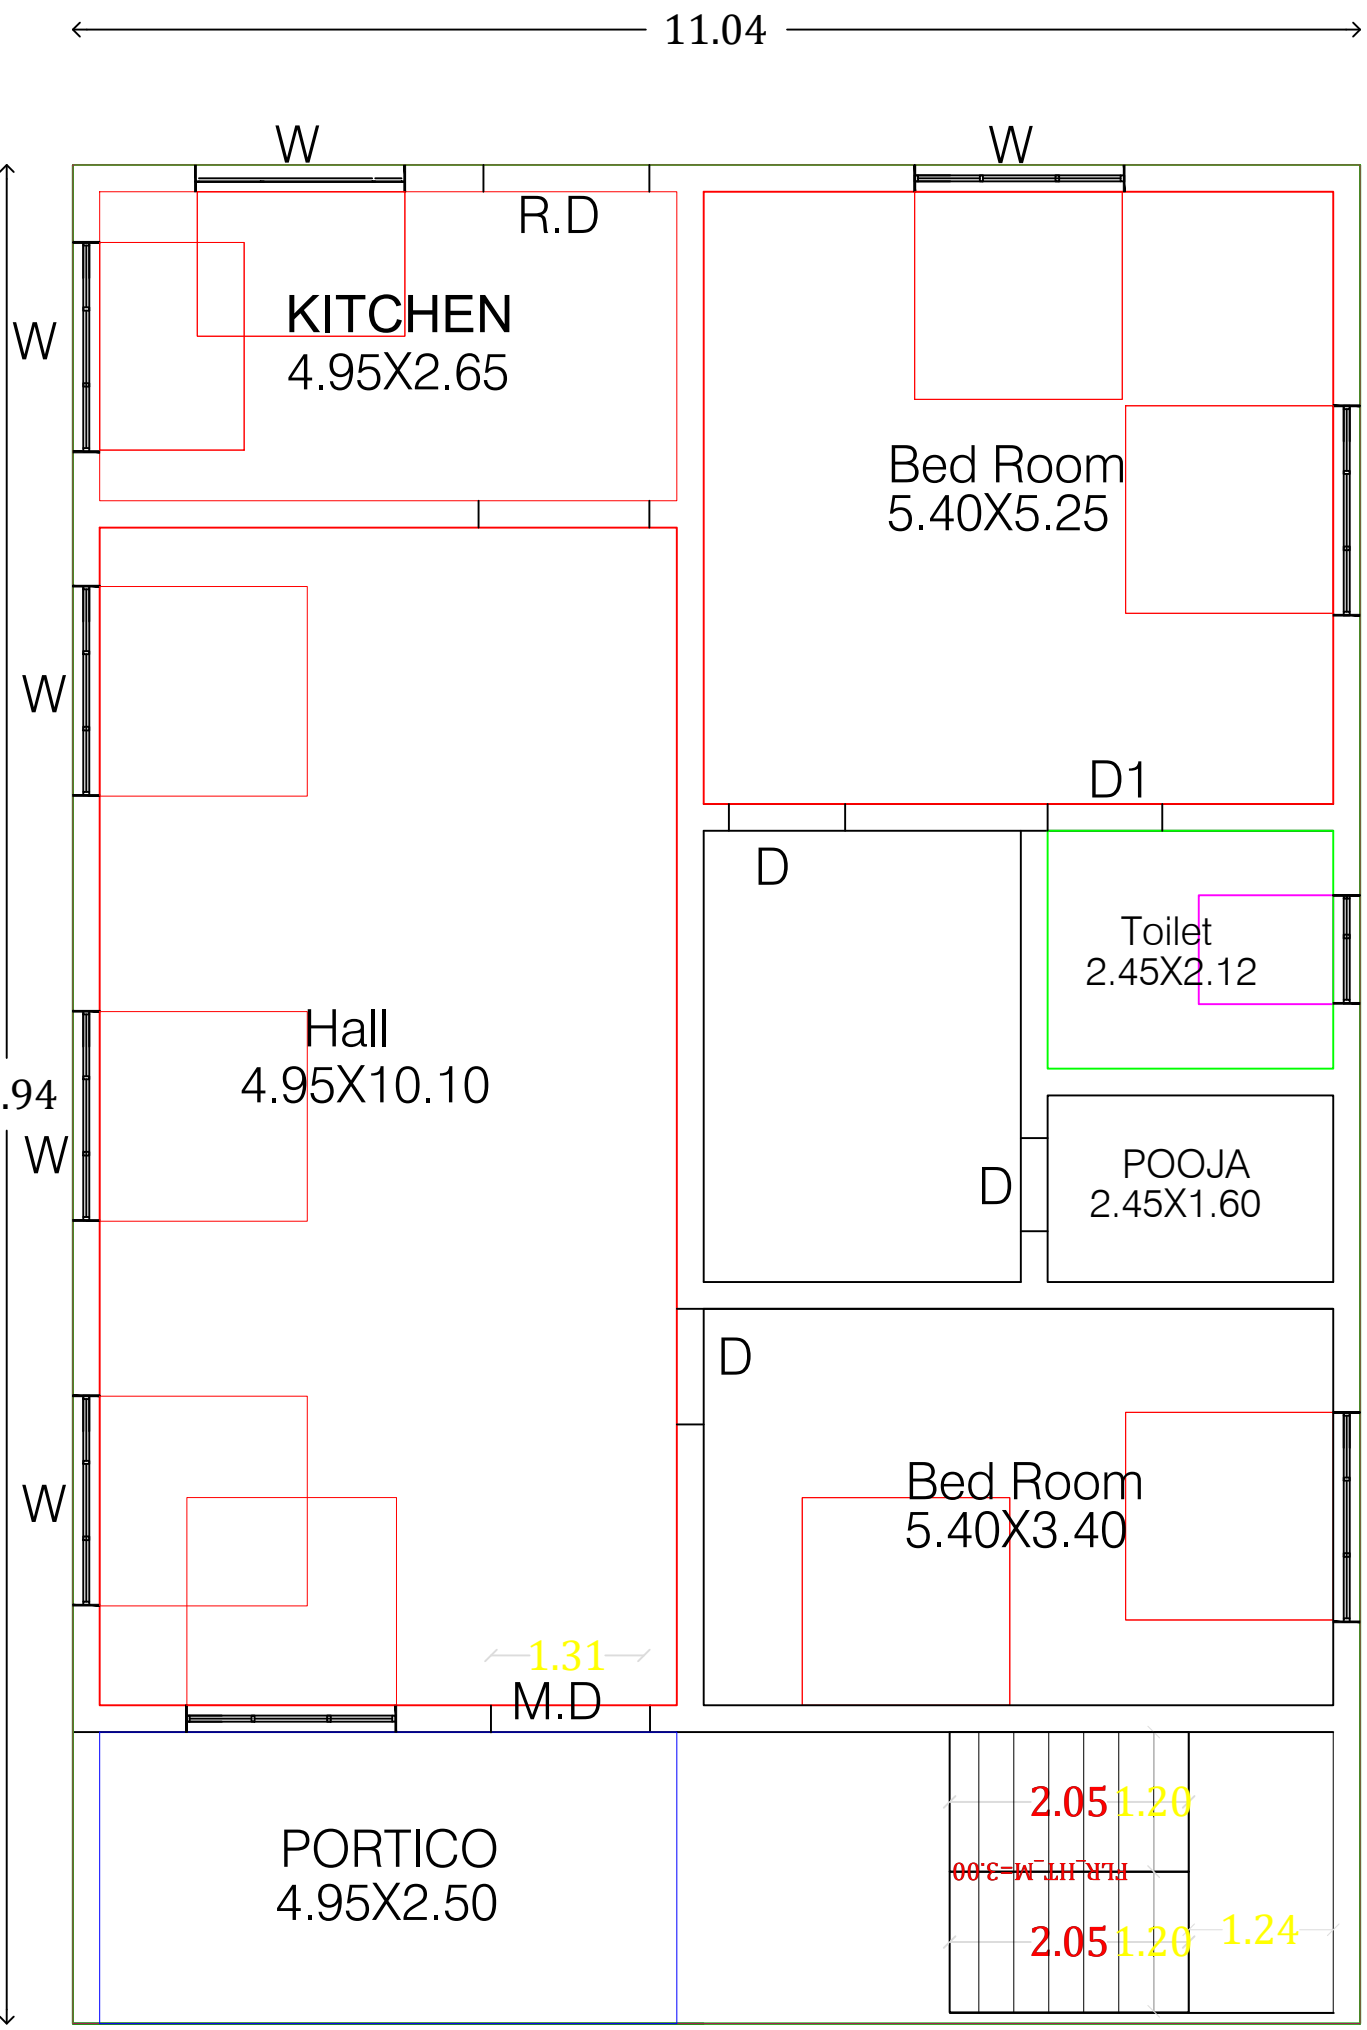
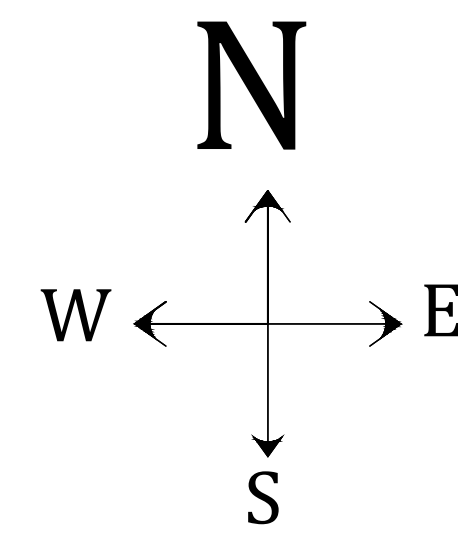
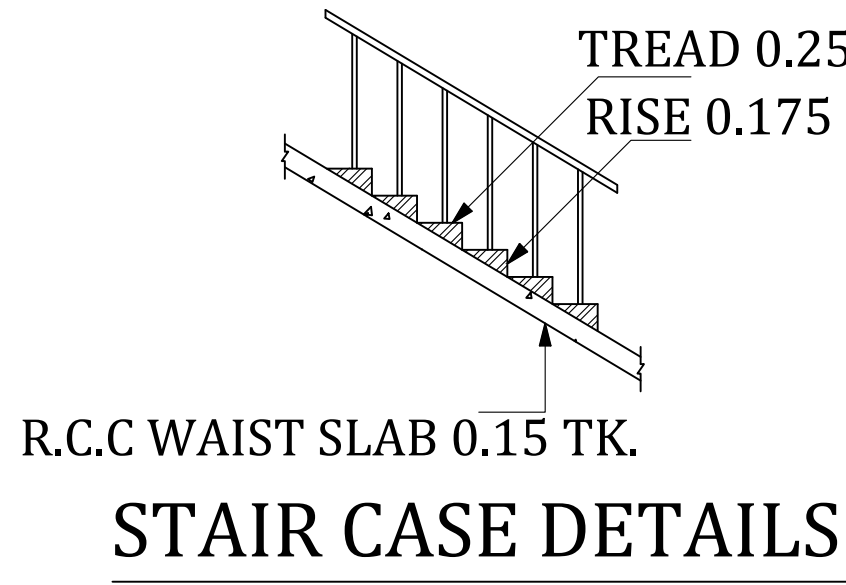
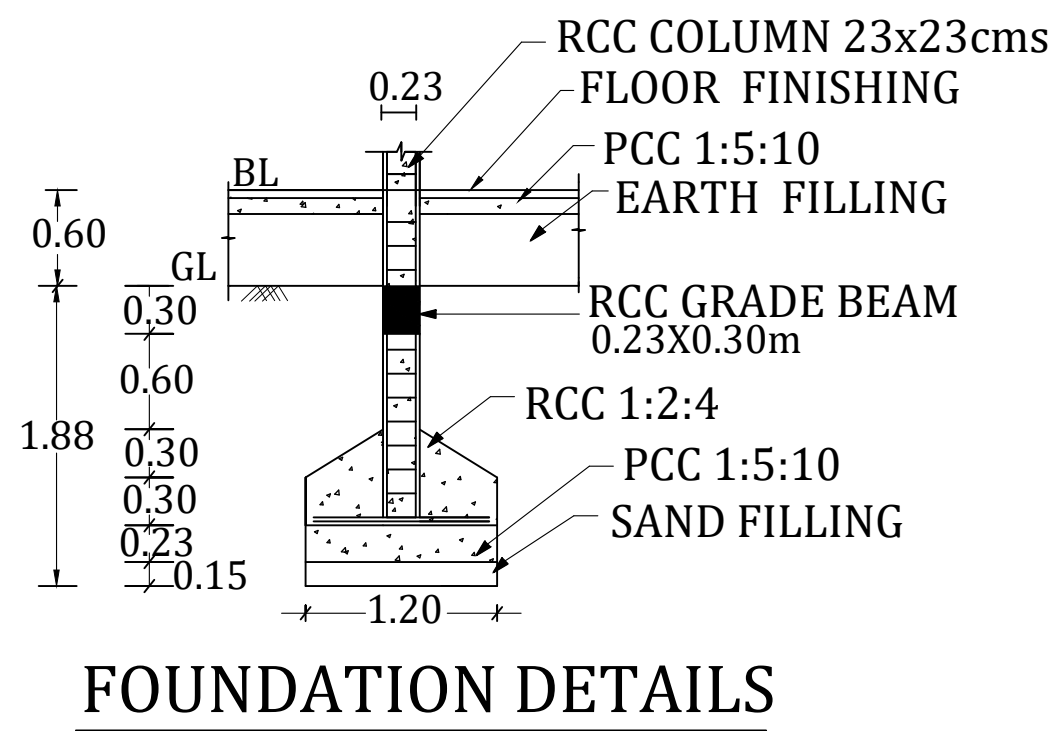
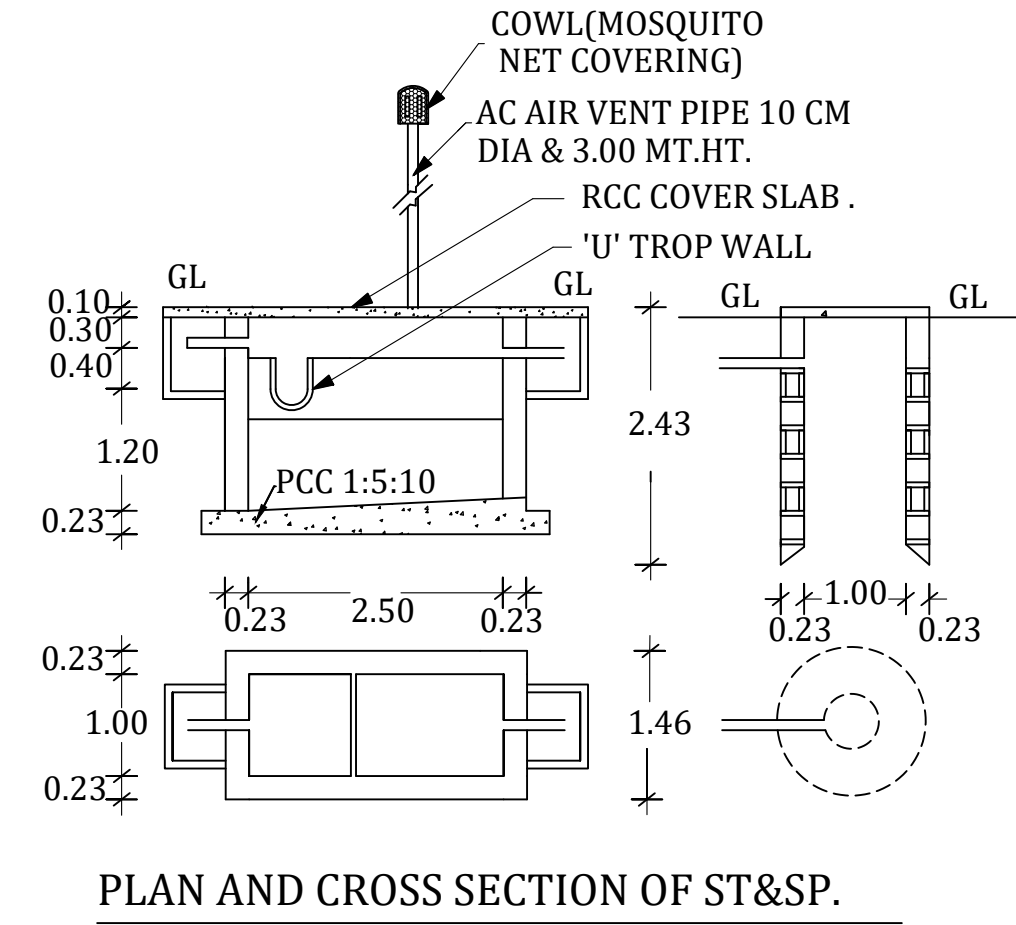


PLAN SHOWING THE PROPSED CONSTRUCTION OF R.C.C ROOF RESIDENTIAL BUILDING GROUND & FIRST FLOOR IN, R.S NO:253/10B, PATTA NO:270, AT VILUNTHAMAVADI VILLAGE & PANCHAYAT, KILVELUR TALUK, NAGAPATTINAM DISTRICT.

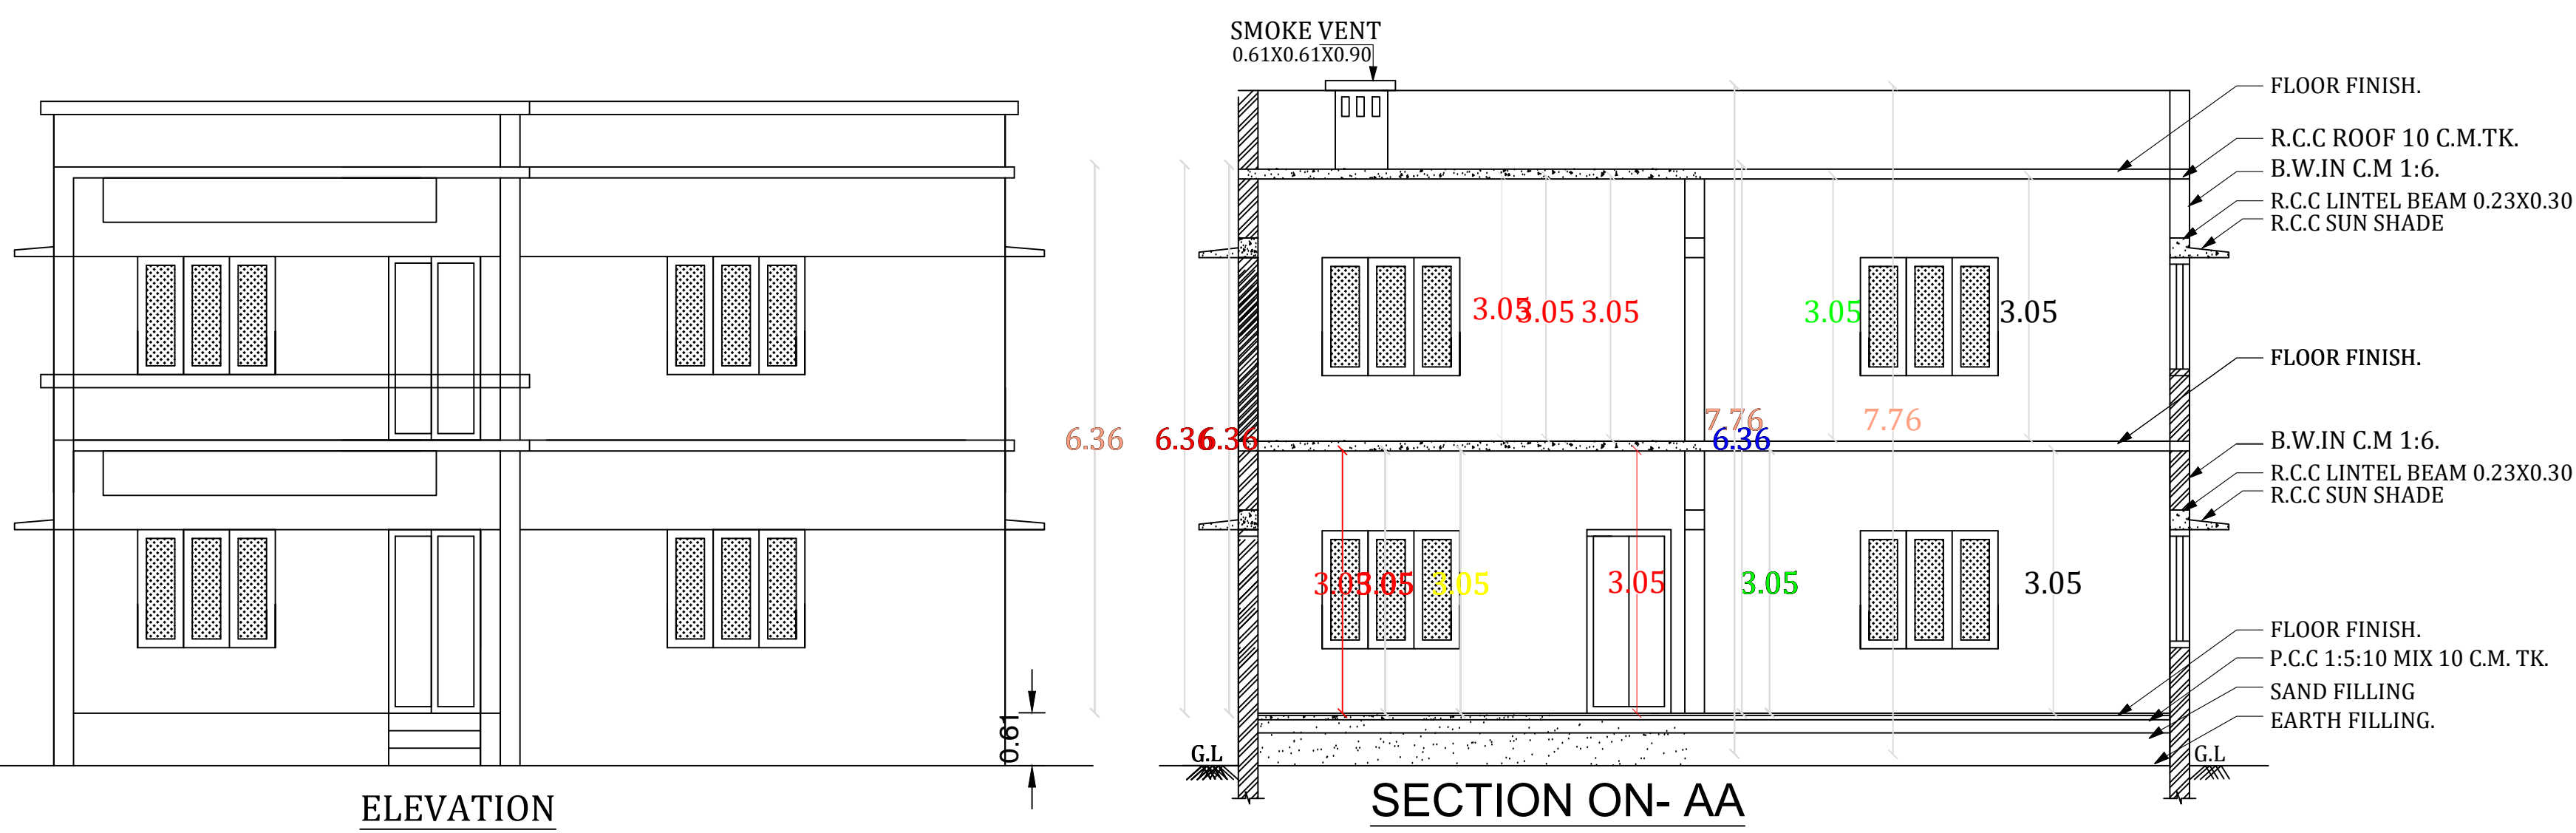

SCHEDULE OF JOINERIES			
Type	Description	Feet	Meter
M.D	Main Door	4'0" x 7'0"	1.22 x 2.13
D	Door	3'6" x 7'0"	1.06 x 2.13
D1	Door 1	2'6" x 7'0"	0.76 x 2.13
W	Window	5'0" x 4'6"	1.52 x 1.37
W1	Window 1	4'0" x 4'6"	1.22 x 1.37
V	Ventilator	3'0" x 2'6"	0.91 x 0.76
O	Open	4'0" x 7'0"	1.22 x 2.13

AREA PARTICULARS		
Description	Sq.Feet	Meter.Sq
AREA OF THE SITE	23250.00	2160.00
GROUND FLOOR	1894.00	176.00
FIRST FLOOR	1894.00	176.00
OPEN SPACE	21356.00	1984.00

COLOUR INDEX.	
SITE BOUNDRY	
PROPOSED BUILDING	
NOTE.	
ALL DIEMENSION ARE IN FEET AND METER.	
WASTE WATER USED FOR GARDEN PURPOSE.	
S.W.LINE CONNECTED WITH SEPTIC TANK.	

APPLICANT.	
Mr : S.VEDAIYAN	

ENGINEER	