
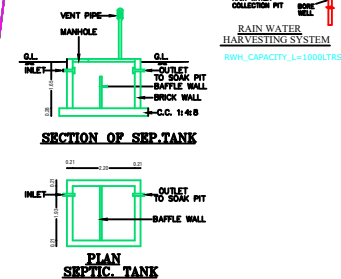
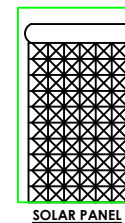
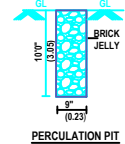
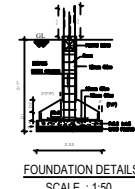
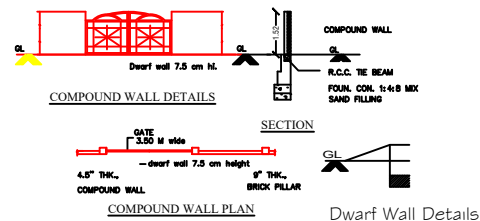
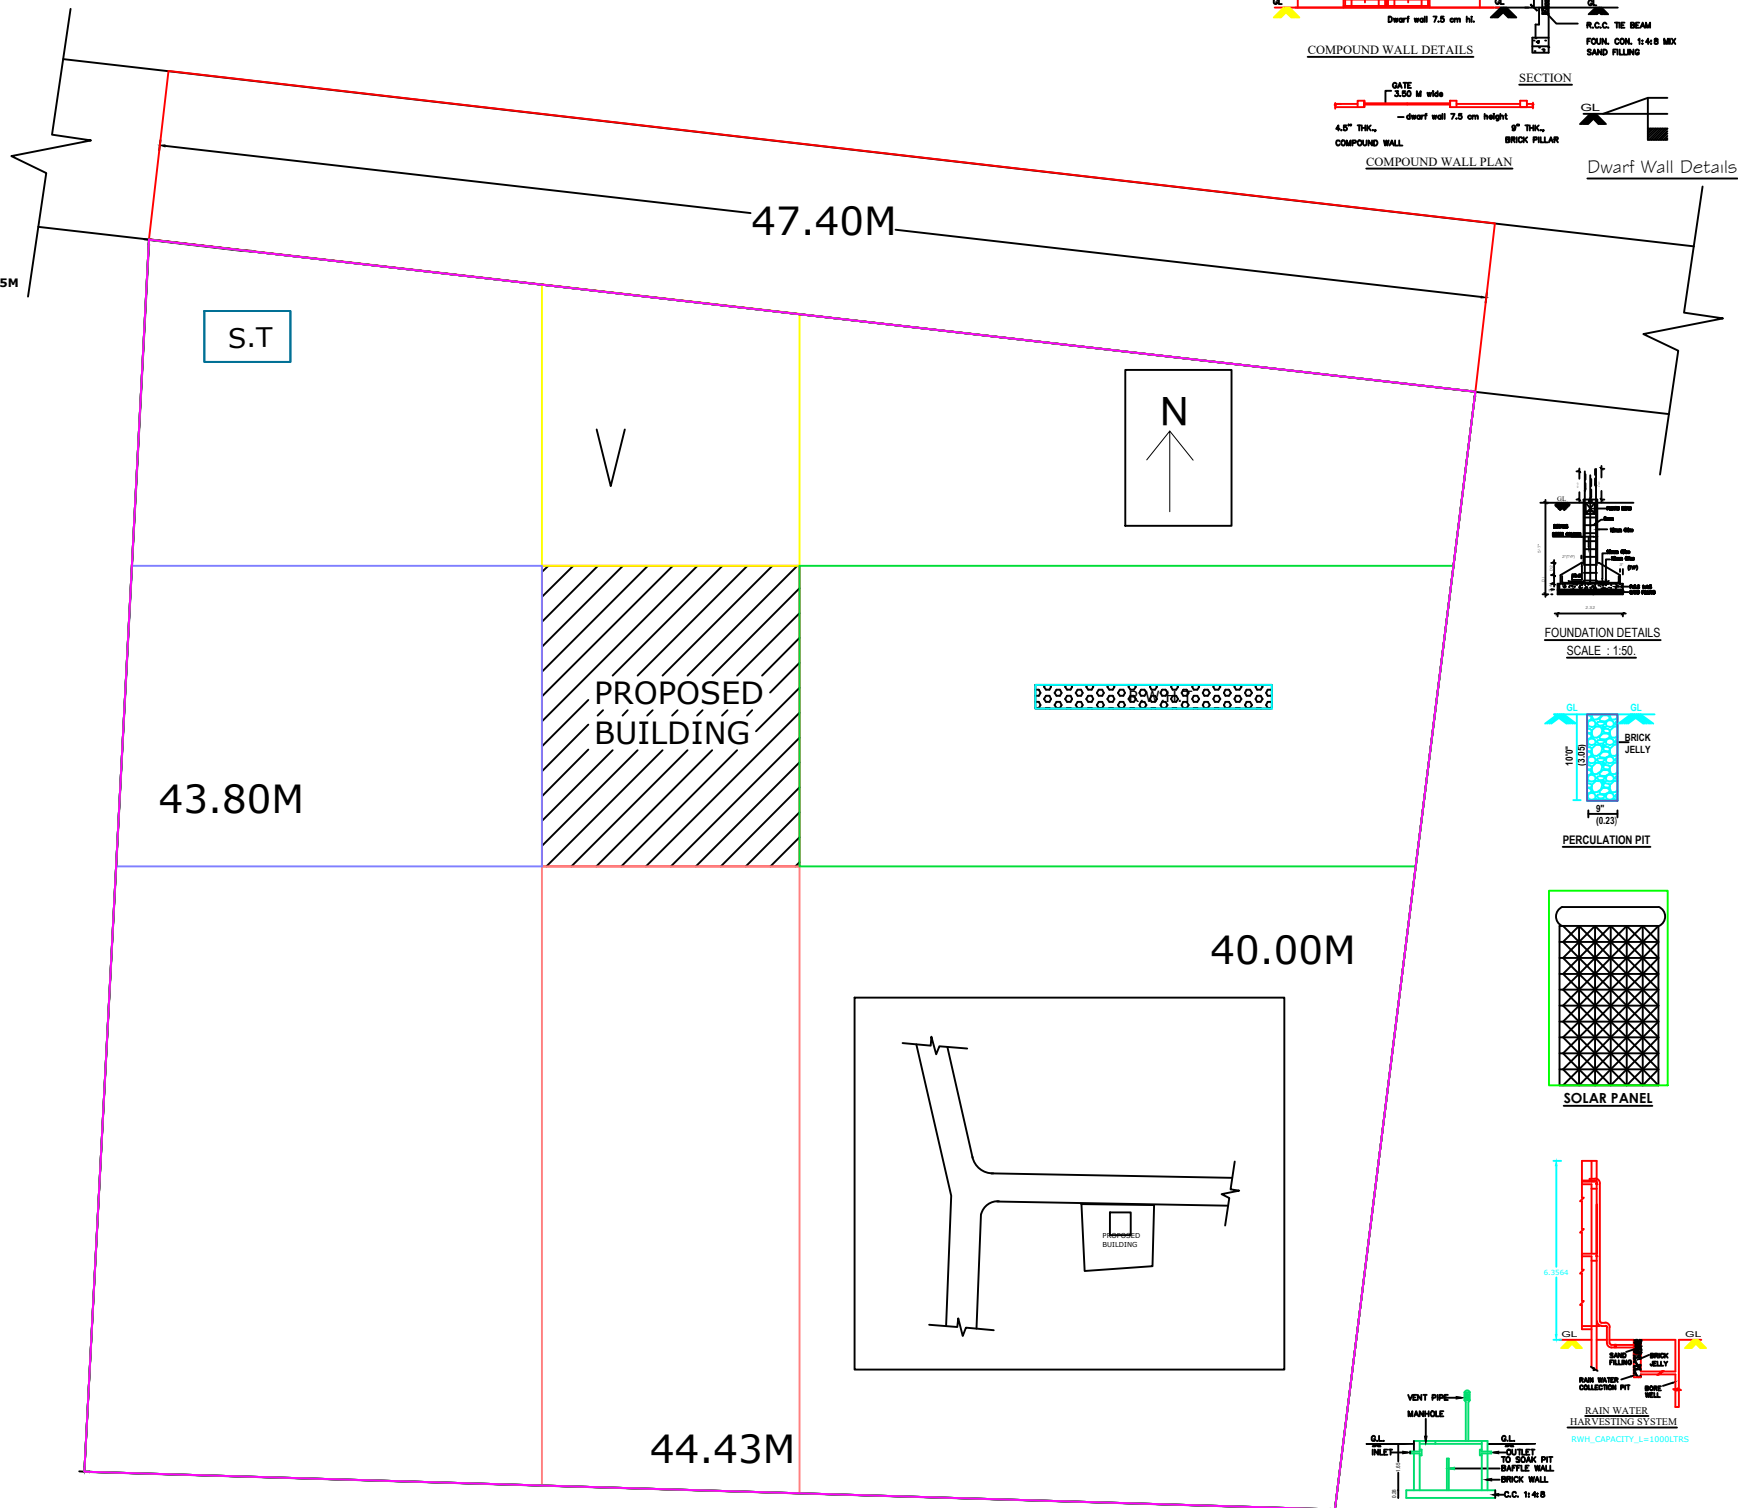
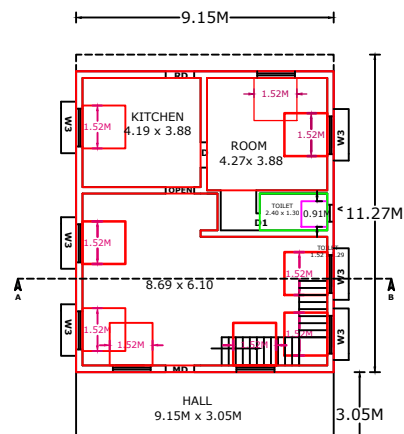
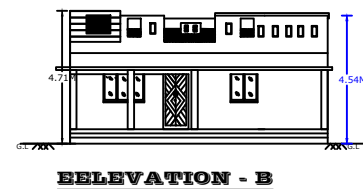


PLAN SHOWING THE PROPOSED CONSTRUCTION OF R.C.C. ROOF RESIDENTIAL GROUND BUILDING IN SF NO:368/5B1, PATTA NO: 4340 AT KANJAMALAI ST PUSHPAVANAM PANCHAYAT, VEDARANYAM TALUK, NAGAPATTINAM DISTRICT 614 809.

NAME OF THE APPLICANT : Mr.VENUGOPAL.K.

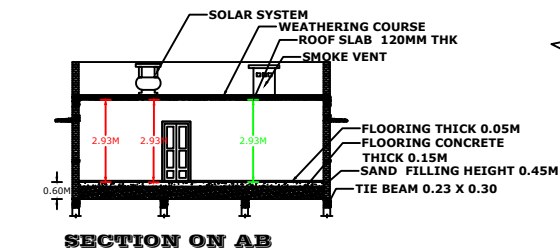

CERTIFICATE

- 01.RAIN WATER WILL BE COLLECTED THROUGH PITS.
02. U-TRAP WILL BE PROVIDED IN SEPTIC TANK.
- 03.WASTE WATER WILL BE UTILISED BY GARDENING
- 04.EXHAUST FAN WILL BE PROVIDE IN KITCHEN ROOM.
- 05.SOLAR WASTE WATER USED IN KITCHEN.

NOTE:

THE NUMBER OF CAR/TWO WHEELER PARKING SPACE REQUIRED SHALL BE CALCULATED FOR 75% OF THE TOTAL PLINTH AREA IN THE BUILDING.

AREA STATEMENT

DESCRIPTION	SQ.FT	SQ.M
AS PER DOC EXTENT	20451.53	1900.70
PRO. GROUND FLOOR	1050.88	97.63
VACANT AREA	19401.53	1803.07

1 NOS

BORE WELL 1 NOS

SCHEDULE OF JOINERIES

DESCRIPTION	SIZE
MAIN DOOR	1.00X2.13
DOOR	0.91X2.13
DOOR	0.76X2.13
WINDOW	1.52X1.52
KITCHEN WINDOW	1.52X0.91
VENTILATOR	0.91X0.61

LEGEND

DESCRIPTION	REQUIRED	PROVIDED
CAR PARKING	0 NOS	0 NOS
TWO WHEELER	1 NOS	1 NOS

APPLICANT ADDRESS

VENUGOPAL.K.,
S/O KUPPUSAMY,
NO 1/366, KANJAMALAI STREET,
PUSHPAVANAM,
VEDARANYAM TK,
NAGAPATTINAM(DT),
PIN 614 809.

APPLICANT SIGNATURE

Er. R. SARAVANAKUMAR
Registered Construction Engineer (RCE)
Reg. No. NGT/RCE/2024/007
SARAVANA CONSTRUCTION
Office : 3/322-13, K.S.Complex,
Sembodai North - 614 809,
Vedaranyam-Tk, Nagai - Dt,
Cell : 9047077616, Ph : 04369 - 276616

ENGINEER