
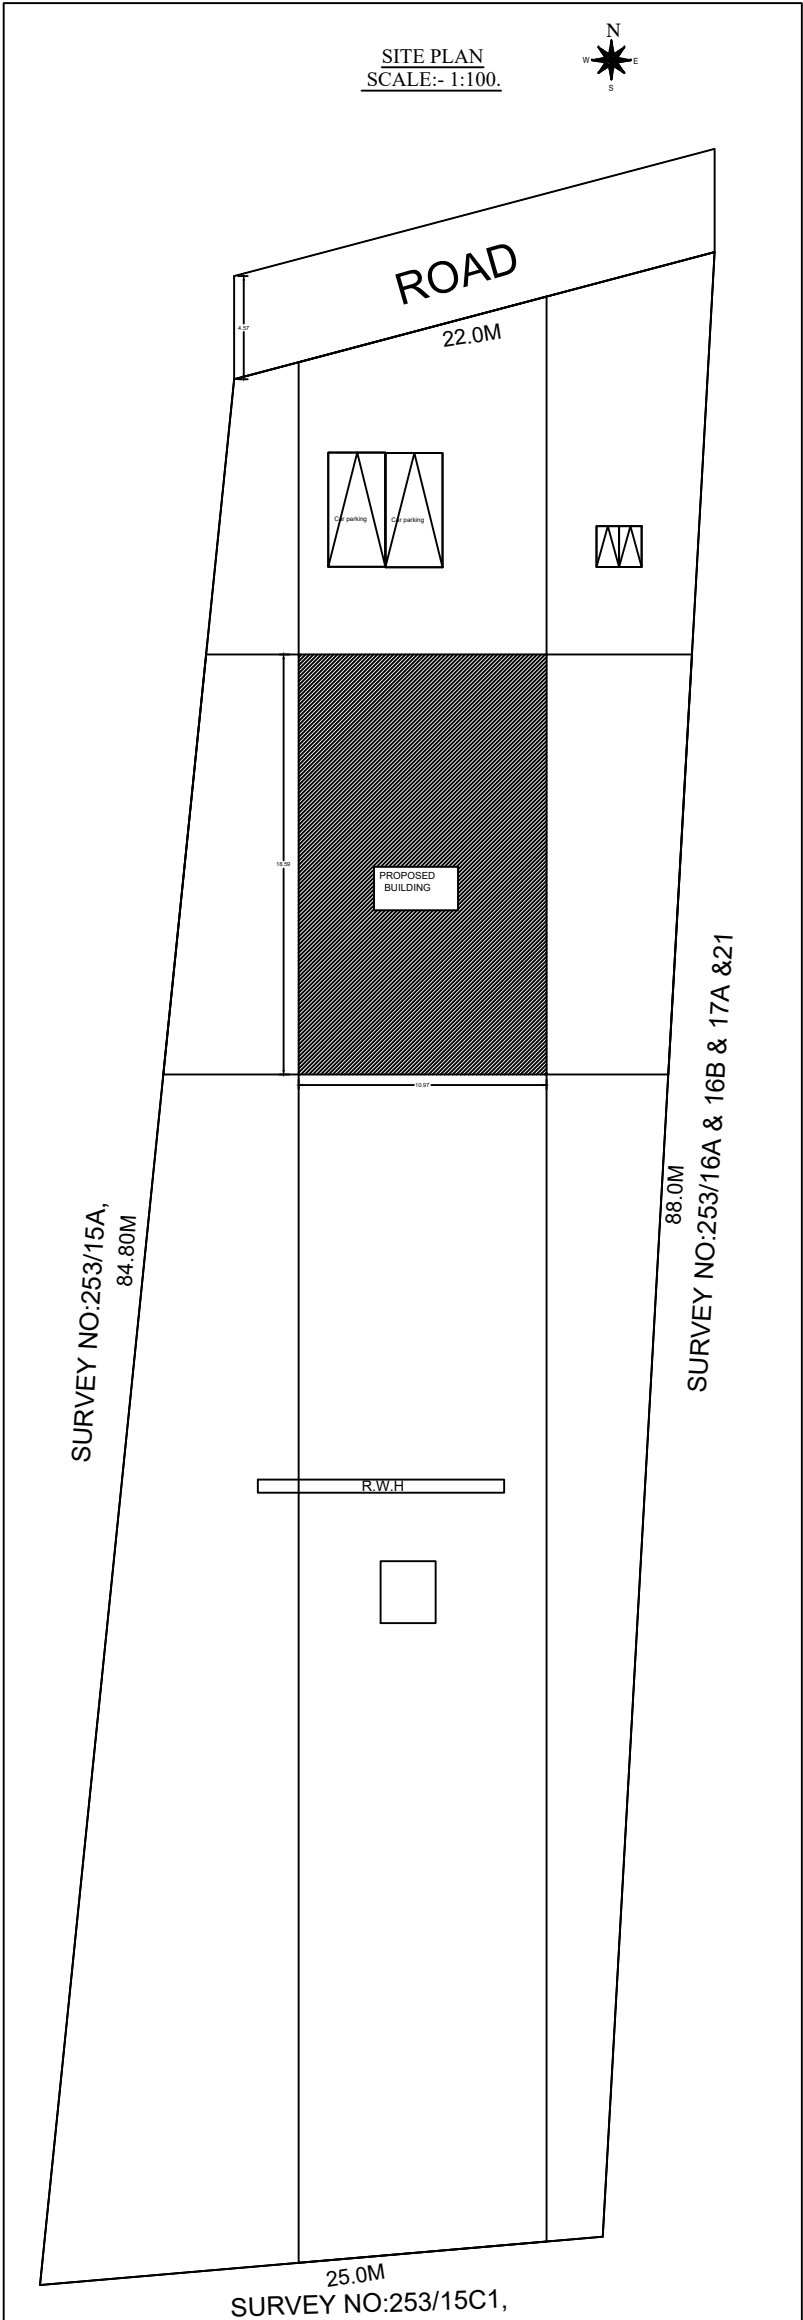
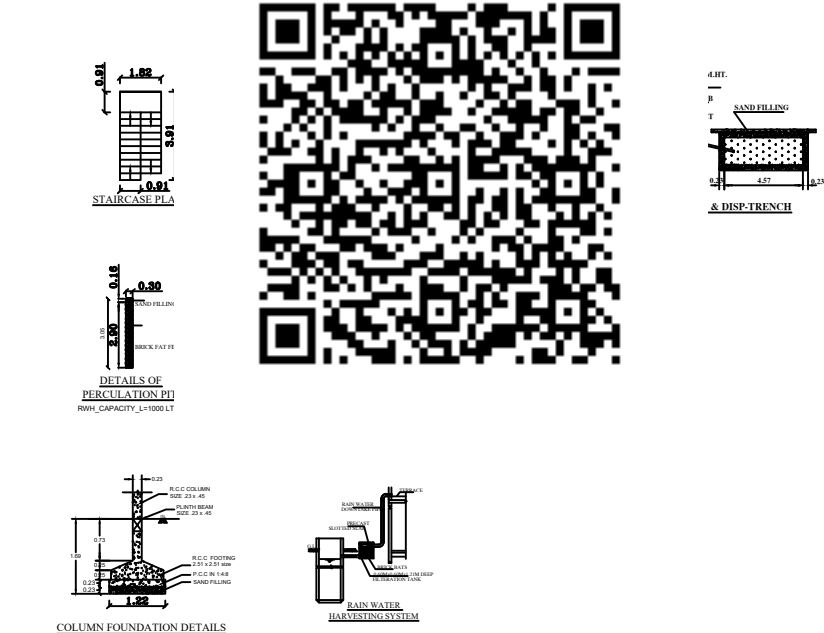
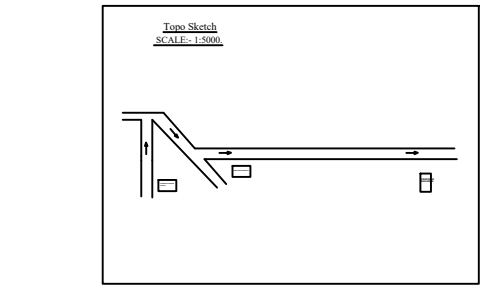


PLAN SHOWING THE PROPOSED CONSTRCTION OF A R.C.C ROOFED GROUND FLOOR RESIDENTIAL BUILDING. AT R.SF.NO:253/15B, IN KARIYAPATTINAM VILLAGE, CHETTIPULAM REVENUE VILLAGE VEDARANYAM TALUK, NAGAPATTINAM DISTRICT.

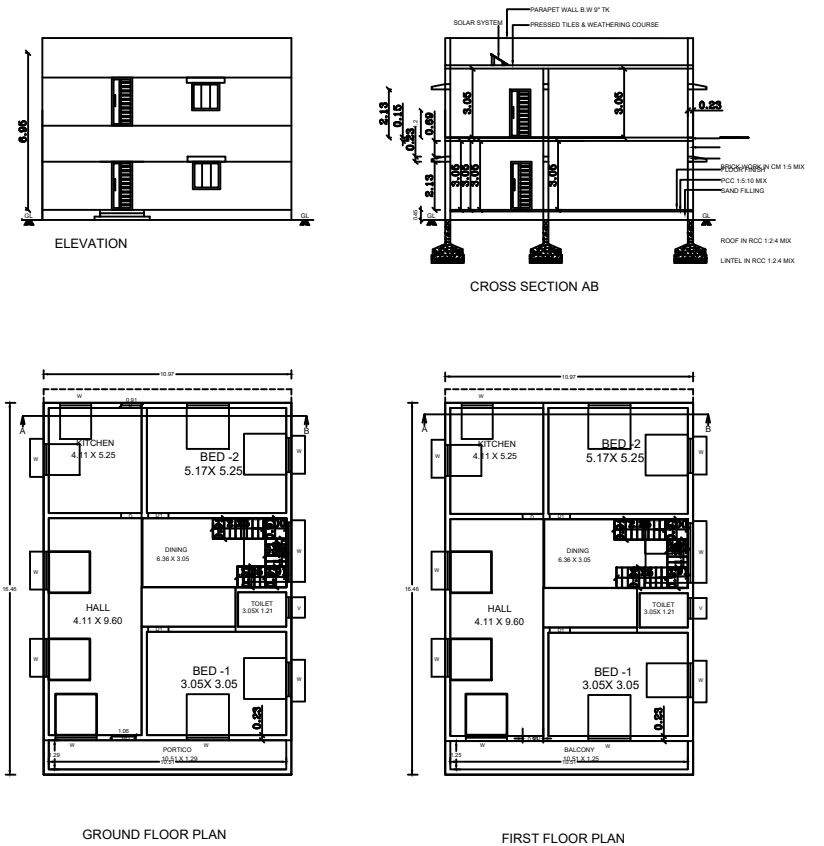

AREA PARTICULARS:	SQ.M	SQ.FT
AREA OF THE PLOT	2024.11	21787.52
PROPOSED GROUND FLOOR AREA	180.57	1943.65
PROPOSED FIRST FLOOR AREA	180.57	1943.65
VACANT AREA	1843.54	19843.87

SCHDULE OF JOINERIES	METRE
M.D MAIN DOOR	1.06x2.13
D DOOR	0.91x2.13
D1 DOOR	0.76x2.13
O OPEN	0.91x2.13
V VENTILATOR	0.91x0.61
W WINDOW	1.22x1.22
W1 WINDOW	0.60x1.22

COLOUR INDEX:	
BOUNDARY SHOWN IN GREEN	
PROPOSALS SHOWN IN RED	
ROAD SHOWN IN YELLOW	

NOTE:
SCALE 1:100
ALL DIMENSIONS ARE IN METER.
WASTE WATER UTILISED FOR GARDEN PURPOSE.

OWNER NAME:

Mr.R.PANNEERSELVAM,
S/O:RAMAYAPILLAI,
No 2/220,SOUTHKADU,
KARIYAPATTINAM,
VEDARANYAM TALUK,
CHETTIPULAM,
NAGAPATTINAM - 614808.

REGISTERED ENGINEER:

Er. B. VIVEK, B.E.,
Register Construction Engineer,
Reg. No : NGT/RE-II/2024/12
MY HOME CONSTRUCTION
8/113D, Melakkadu,
Kuravapulam - 614 808,
Vedaranyam - Tk,
Mobile : 8056862905 / 9787002759