
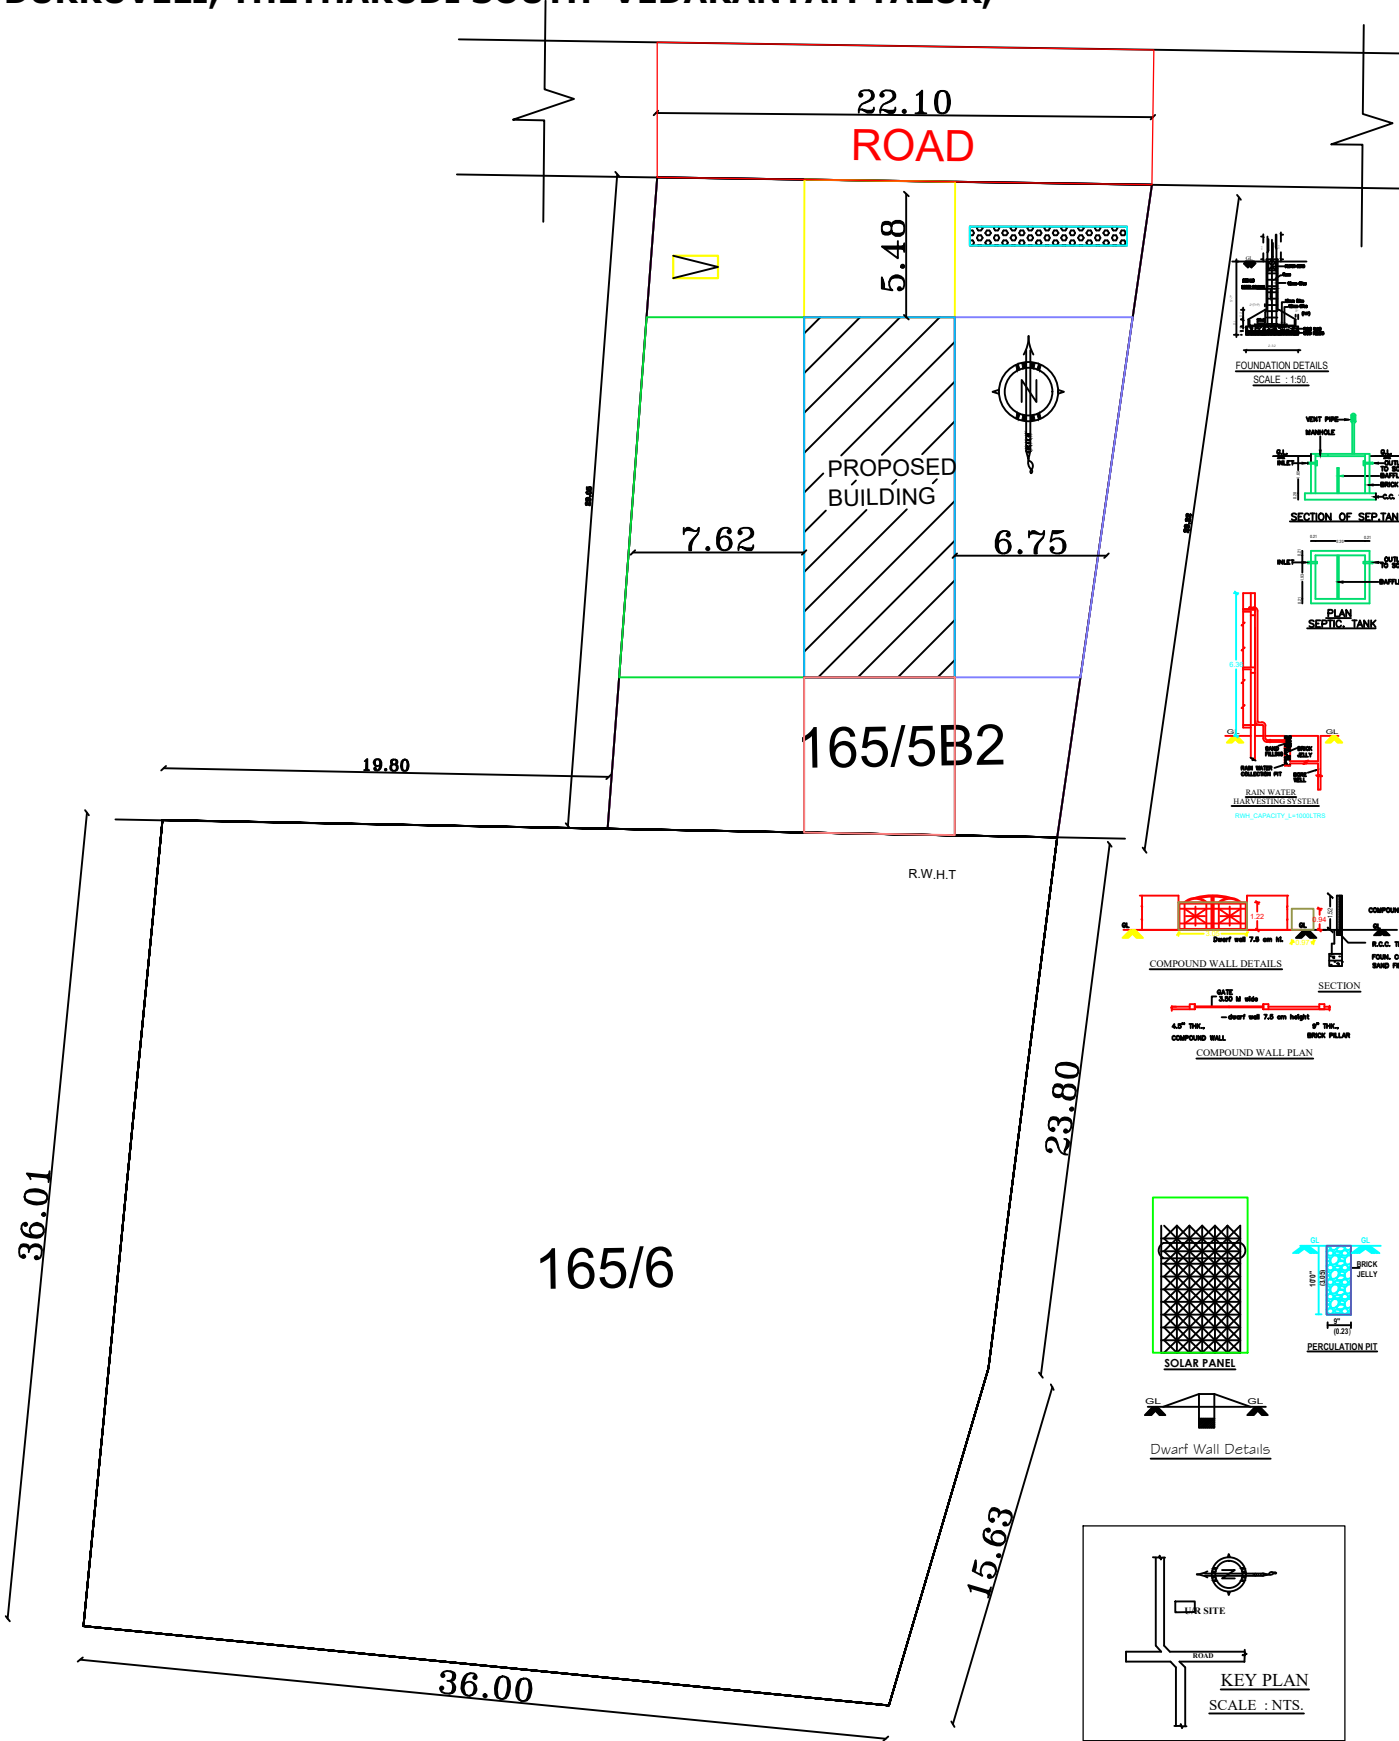


PLAN SHOWING THE PROPOSED CONSTRUCTION OF R.C.C. ROOF RESIDENTIAL GROUND AND FIRST FLOOR BUILDING IN
SF NO:165/6, 165/5B2 PATTA NO: 116 and 3940 AT MUDUKKUVELI, THETHAKUDI SOUTH VEDARANYAM TALUK,
NAGAPATTINAM DISTRICT.

NAME OF THE APPLICANT : P.MUNIYAPPAN.

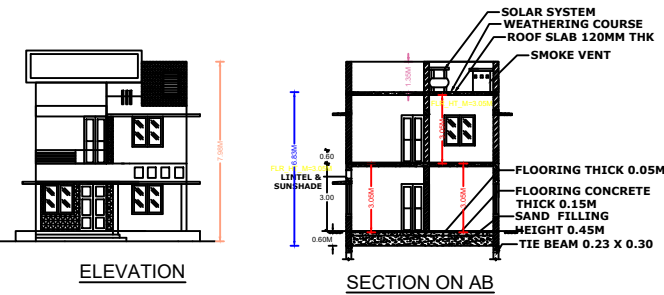

CERTIFICATE

01.RAIN WATER WILL BE COLLECTED THROUGH PITS.
02. U-TRAP WILL BE PROVIDED IN SEPTIC TANK.
03.WASTE WATER WILL BE UTILISED BY GARDENING
04.EXHAUST FAN WILL BE PROVIDE IN KITCHEN ROOM.
05.SOLAR WASTE WATER USED IN KITCHEN.

THE NUMBER OF CAR/TWO WHEELER PARKING SPACE
REQUIRED SHALL BE CALCULATED FOR 75% OF THE
TOTAL PLINTH AREA IN THE BUILDING.

AREA STATEMENT

DESCRRPTION	SQ.FT	SQ.M
AS PER DOC EXTENT	6684.38	621.22
PRO. FIRST FLOOR EXNT	107.60	10.00

1 NOS
1 NOS

SCHEDULE OF JOINERIES

DESCRIPTION	SIZE
MAIN DOOR	1.00X2.13
DOOR	0.91X2.13
DOOR	0.76X2.13
WINDOW	1.52X1.52
KITCHEN WINDOW	1.52X0.91
VENTILATOR	0.91X0.61

LEGEND

DESCRIPTION	REQUIRED	PROVIDED
CAR PARKING	0 NOS	0 NOS
TWO WHEELER	1 NOS	1 NOS

APPLICANT ADDRESS
P.MUNIYAPPAN,
S/O PERUMAL,
4/88,MUDUKKUVELI ,
THETHAKUDI SOUTH,
VEDARANYAM (TK),
NAGAPATTINAM (DT),
PIN 614 809.

APPLICANT SIGNATURE

ENGINEER

Er. R. SARAVANAKUMAR
Registered Construction Engineer (RCE)
Reg. No. NGT/RCE/2024/007
SARAVANA CONSTRUCTION
Office : 3/322-13, K.S.Complex,
Sembodai North - 614 809,
Vedaranyam-Tk, Nagai - Dt,
Cell : 9047077616, Ph : 04369 - 276616