
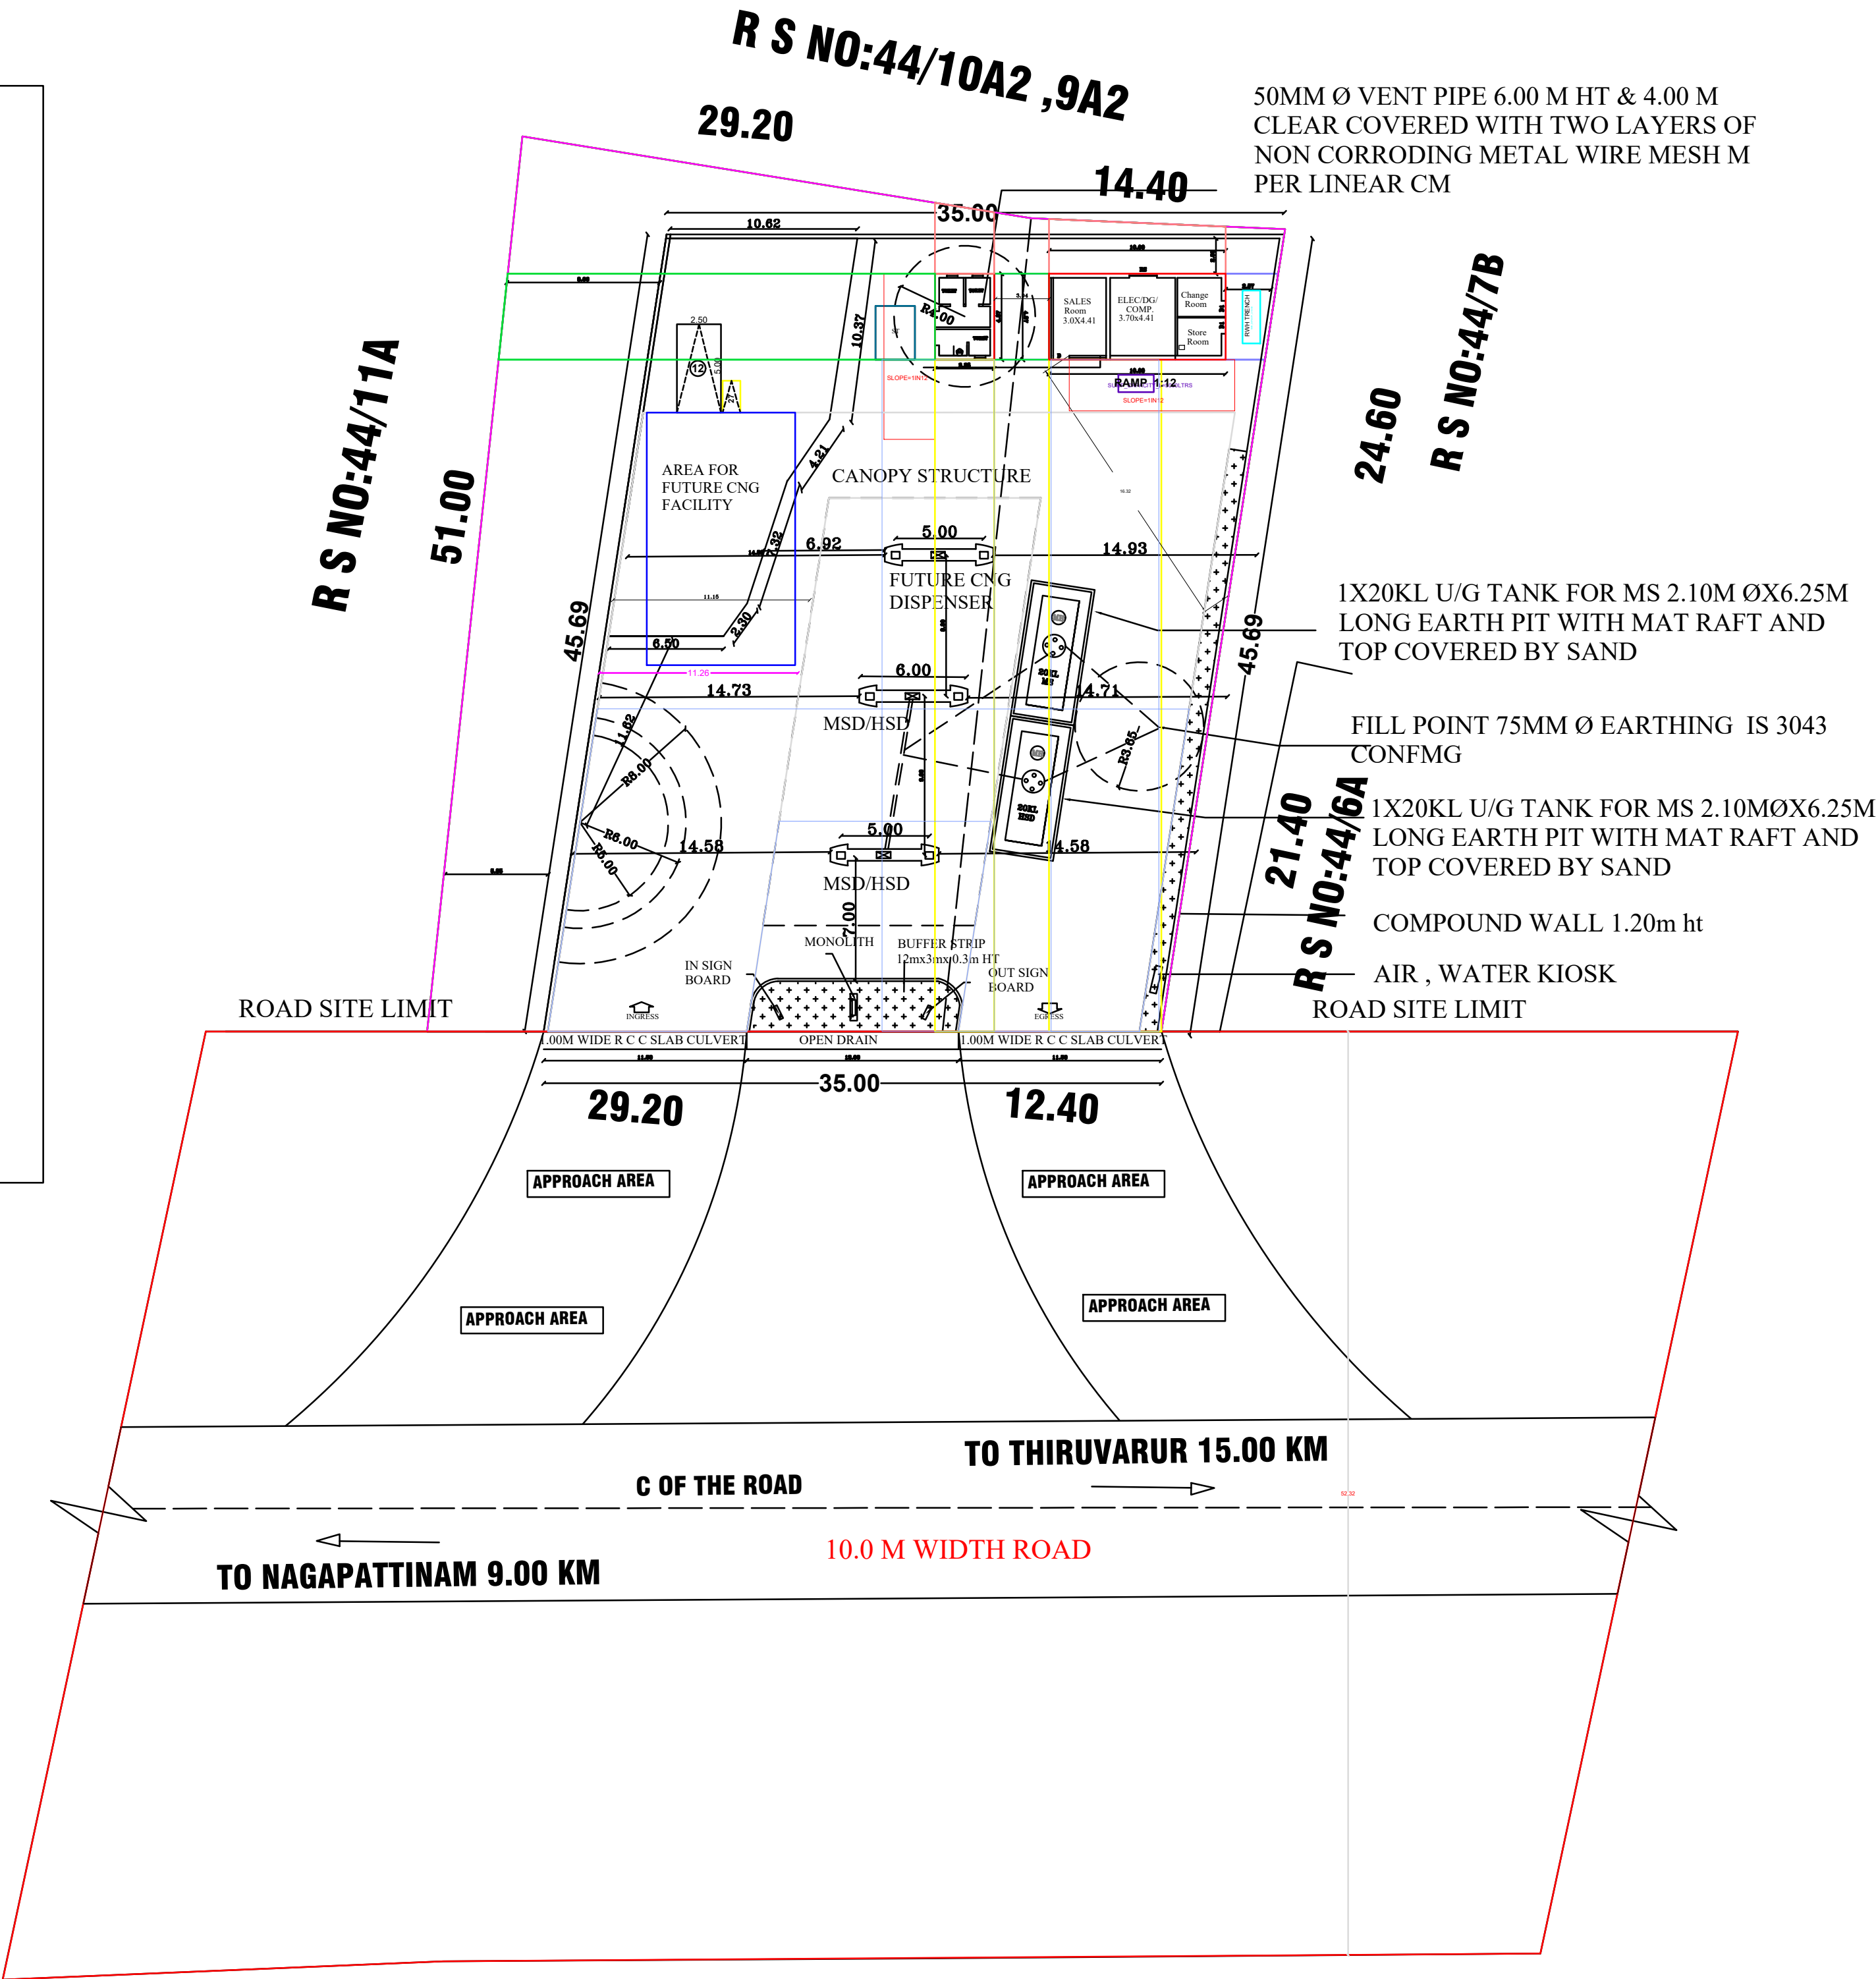
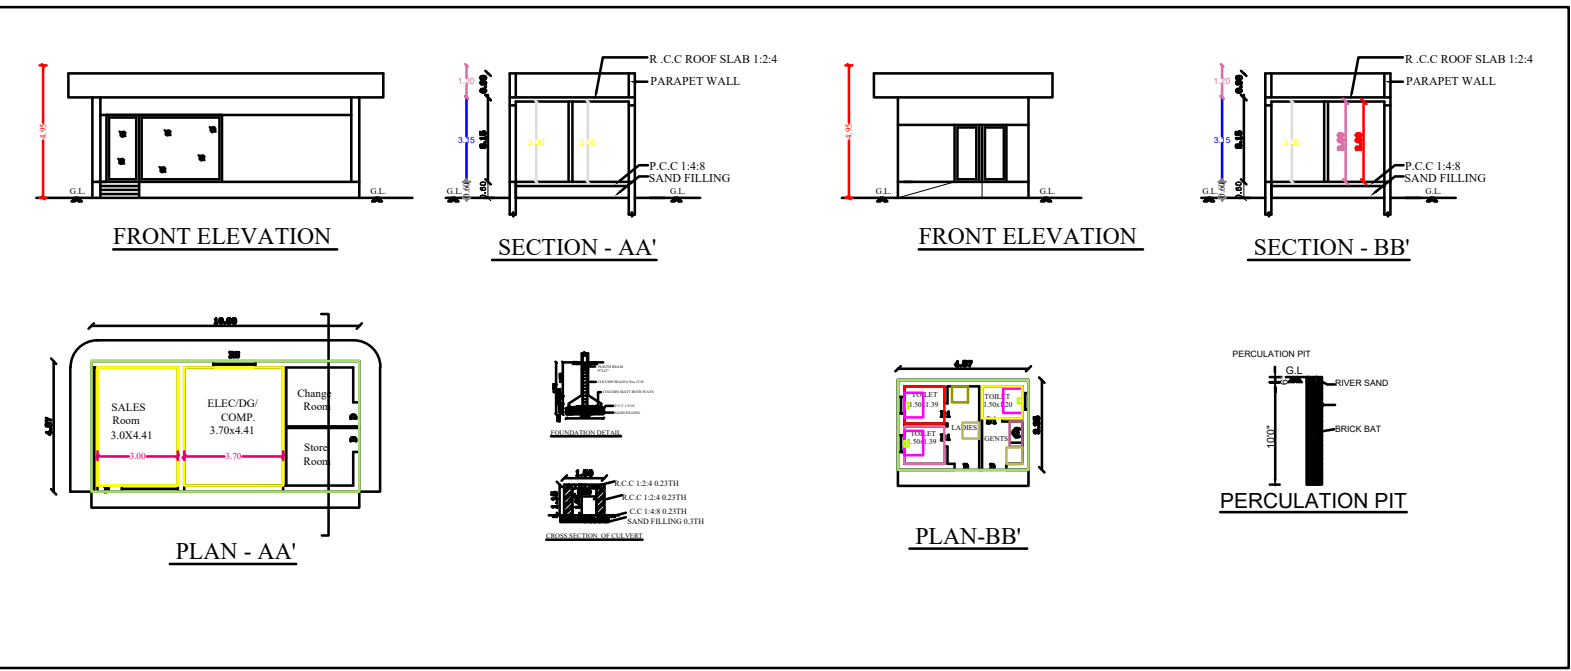
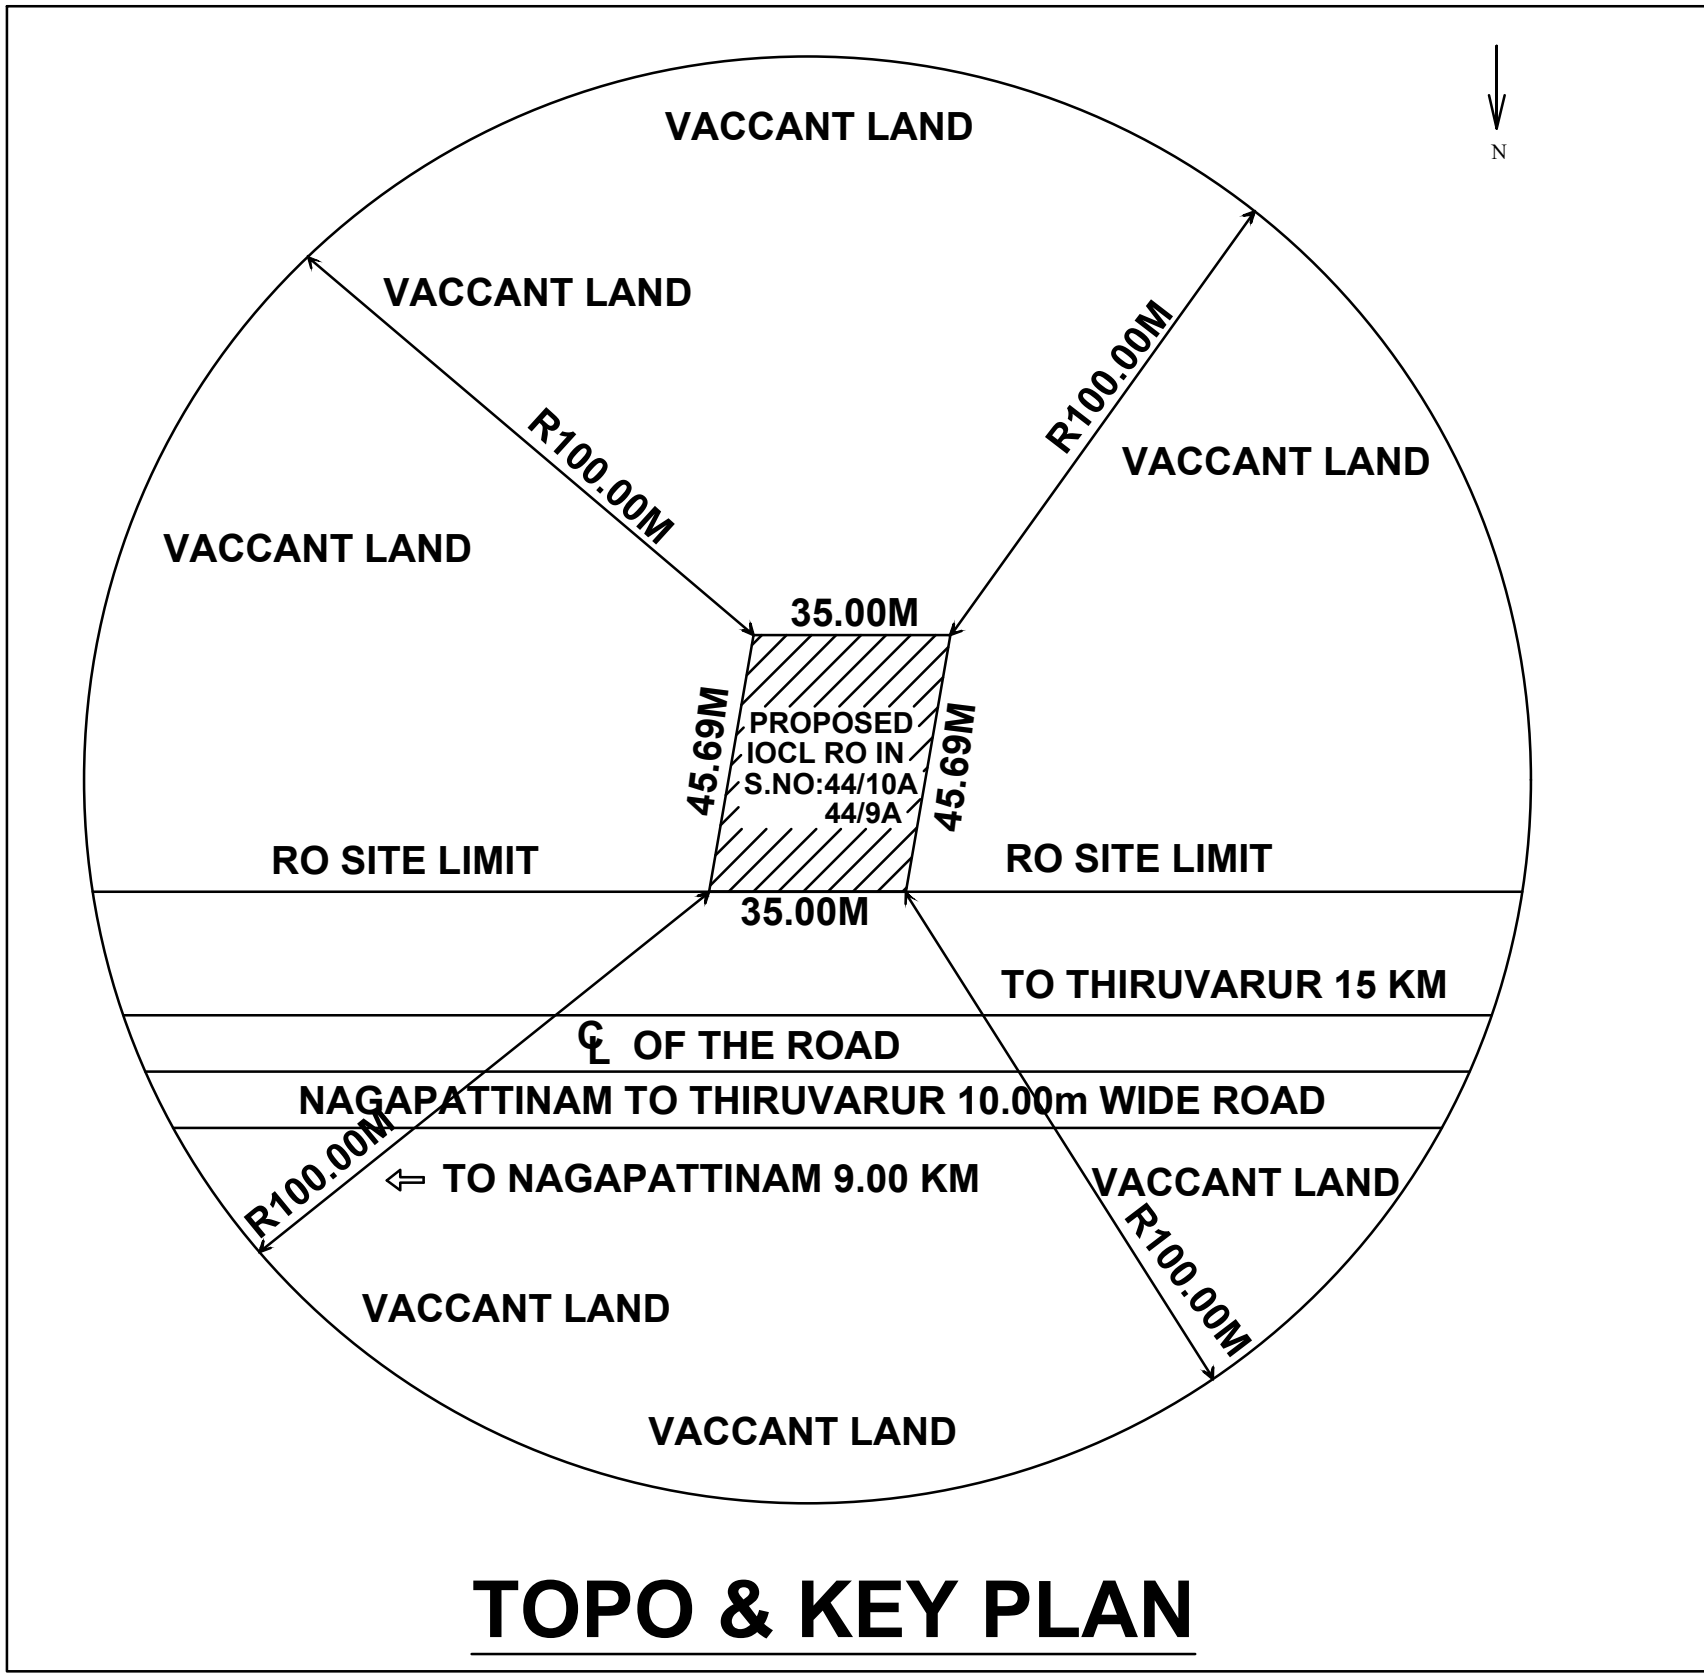


PLAN SHOWING THE PROPOSED LAYOUT OF HSD/MS RETAIL OUTLET FOR NEW PROPOSAL OFFICE BUILDING AT R.S NO: 44/9A1 & 10A1,THIRUKANNANGUDI VILLAGE & PANCHAYAT, KILVELUR TALUK, NAGAPATTINAM DISTRICT, TAMILNADU STATE.

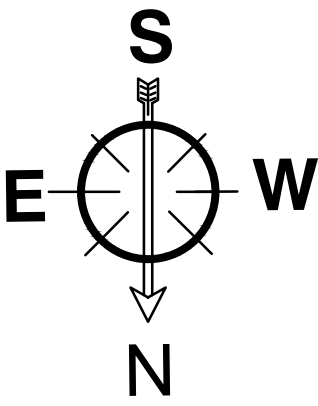

SITE CUM LAYOUT PLAN

SCALE 1:100

STORAGE TANK DETAIL:

NO	PRODUCT	CAPACITY	LENGTH	DIAMETER	NO (S)	TYPE OF	TEST PRESSURE
1	MS	20KL	6.25	2.10	1	INSIL	0.05MPa
2	HSD	29KL	6.25	2.10	1	MASONRY PIT	0.05MPa

ALL DIMENSIONS ARE IN METRES

CERTIFIED THAT:

- NECESSARY APPROVALS CLEAANCE FROM MOP IRC AND ALL OTHER CONCERNED GOVT DEPARTMENT HAVE ALREADY BEEN OBTAINED.
- NO CASE IS PENDING IN ANY COURT OF LAW AGAINST THIS PREMISES DEALERSHIP.
- ALL FACILITIES WILL BE INSTALLED EXACTLY AS PER PLAN
- CERTIFIED THAT THE CANOPY WILL BE HAS BEEN CONSTRUCTED AS PER SOUND ENGINEERING PRACTICESND SPECIFICATIONS AND THERE IS NO CHANGES OF ITS EVER CAVING NORMAL CIRCUMSTANCES.
- CERTIFIED THAT IS A NEW RETAIL OUTLET AND IS NOT A RESITEMENT.

NOTES:

- 50mm DIA VENT PIPE 4.00 HT & 4.00m CLEAR COVERED WITH TWO LAYERS OF NON-CORRODING METAK WIRE MESH 11 PER LINEAR CM.
- ALL ELECTRICAL FITTINGS CONFORMING TO IS2148.
- 10kg DCP TYPE FIRE EXTINGUISHERS 6 Nos SAND BUCKETS FILLED WITH DRY
- NO SMOKING BOARD DISPLAYED AT SITE.
- ALL SUCTION LINES AND FILL PIPELINES IN MASONARY TRENCHES ARE TO BE FILLED WITH SAND AS PER STANDARD SPECIFICATIONS.
- ALL ELETRICAL PUMPS CONFIRM TO IS2148.
- TANKS IS TESTED TO A PRESSUREOF 5PSI.
- NO HINT LINES PASSES THROUGH THE SITE.
- ALL TANK FABRICATIONS ARE CONFIRMING TO IS10987.
- FILL&DIP PIPES COVERED WITH AIRTIGHT THREADED BRASS CAPS.

AREA DETAILS SQ.MT.

PLOT AREA (As Per Document)	: 2066.00
PLOT AREA (As Per Patta)	: 2066.00

FLOOR	FSI AREA	NON-FSI AREA IN	BUILUP AREA	USAGE
SALES BUILDING	48.70	--	48.70	OFFICE
CANOPY AREA	--	291.00	291.00	FILLING STATION
TOILET	16.31	--	16.31	OFFICE
TOTAL FLOOR	65.01	291.00	356.01	

LAND DETAILS:

S.F NO	- 44/10A1&44/9A1
VILLAGE	- THIRUKANNANGUDI
TALUK	- KILVELUR
DISTRICT	- NAGAPATTINAM
PINCODE	- 611104
NEAREST POLICE STATION	- KILVELUR
NEAREST RAILWAY STATION	- KILVELUR
NEAREST FIRE STATION	- KILVELUR

COLOUR INDEX

PLOT BOUNDARY	
PROPOSED BUILDING	
EXISTING ROAD	

APPLICANT SIGNATURE

(D. SHARMILA)

REGISTERED ENGINEER

Ar. T. MANIVANNAN, D.C.E., B. Arch.,
Reg. Architect CA / 2024 / 180407
WHITE SPACE
Architecture & Constructions
No.9, Naduvar East Street,
Nagapattinam. Cell: 70103 14091