


PLAN AND SITE PLAN SHOWING THE PROPOSED CONSTRUCTION OF RCC ROOF COMMERCIAL BUILDING GROUND FLOOR IN R.S NO - 268 - 5B, NEERMULAI, THIRUKKUALAI TALUK, NAGAPATTINAM DISTRICT.

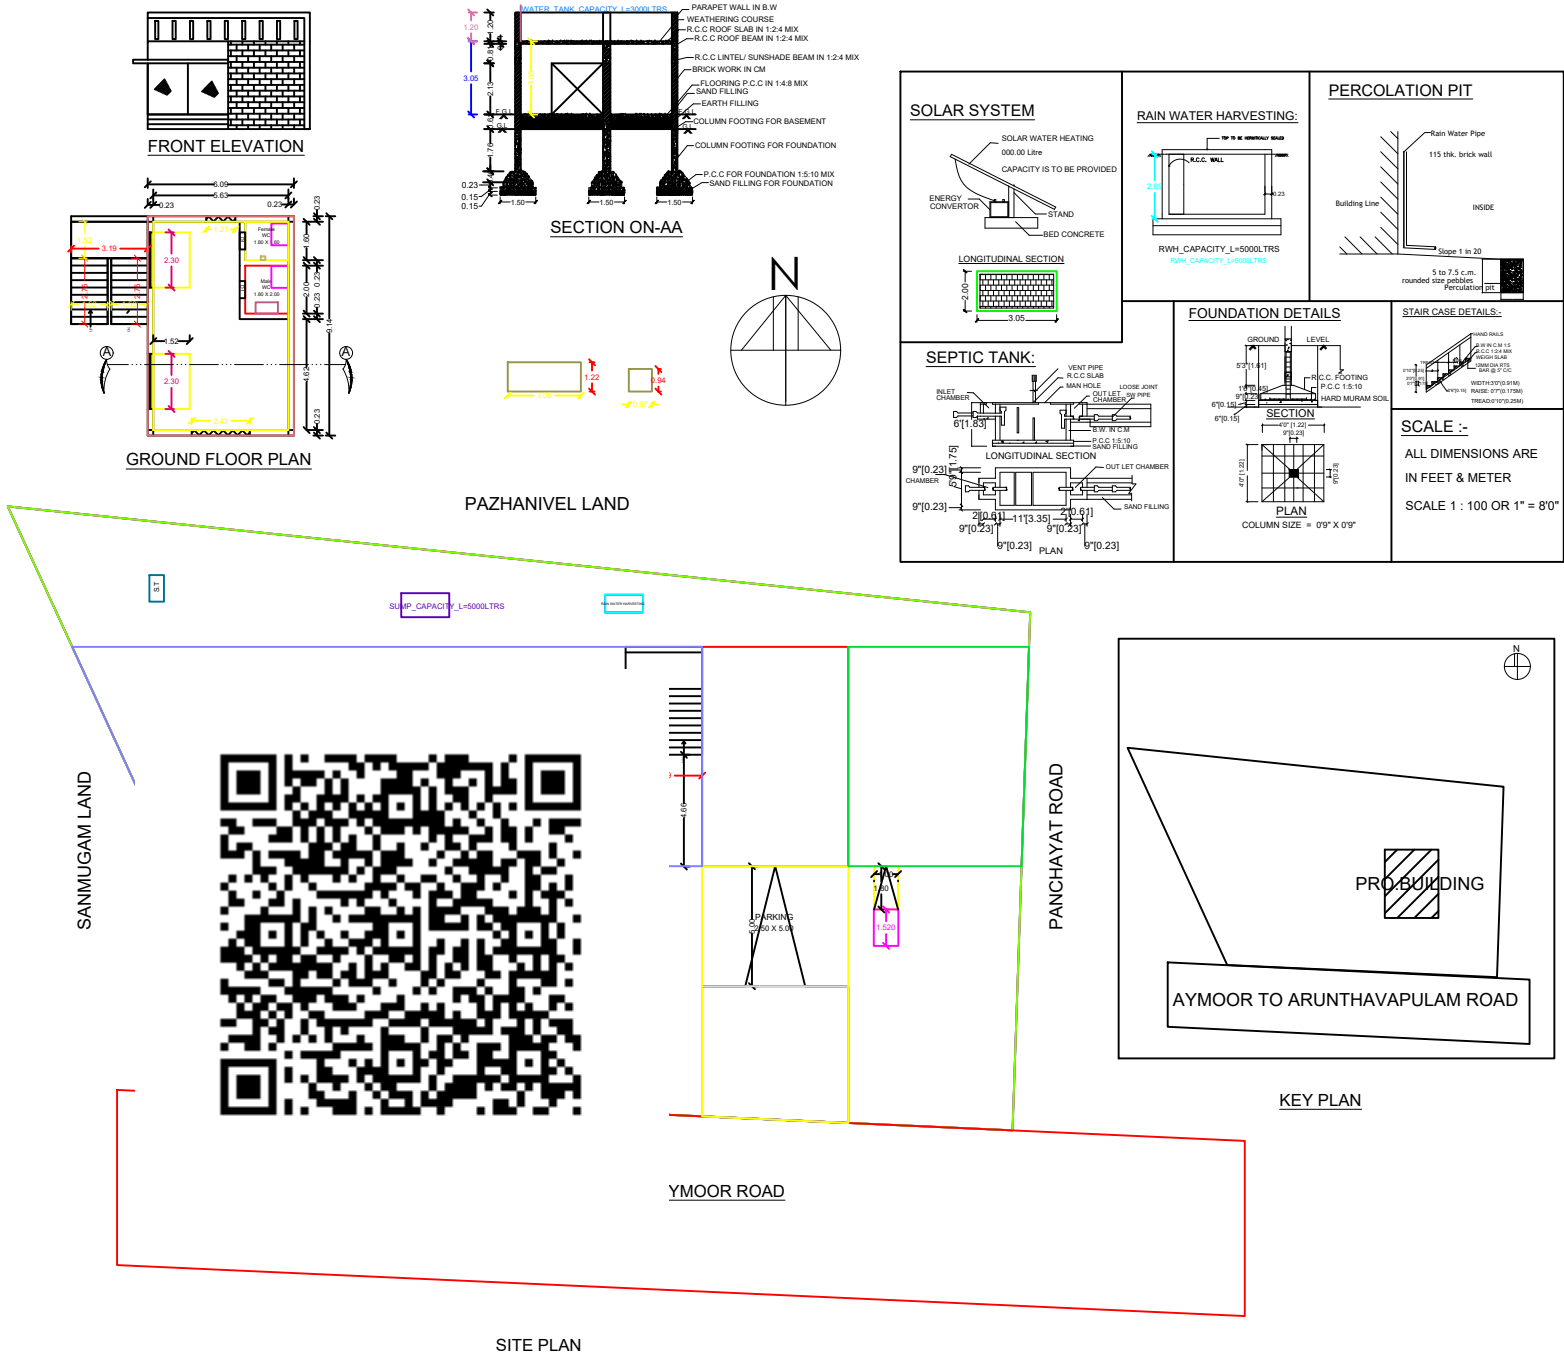

AREA DETAILS :-

1.	AREA OF THE SITE	830.00 S.M	8930.00 S.FT
2.	GROUND FLOOR AREA	55.66 S.M	598.00 S.FT
3.	VACANT AREA	774.34 S.M	8332.00 S.FT

JOINERY DETAILS :-

S.NO	DESCRIPTION	SIZE IN M
1	ROLLING SHUTTER-R.S	2.14 X 2.14
2	DOOR - D	0.91 X 2.14
3	DOOR - D1	0.76 X 2.14
4	WINDOW - W	1.83 X 1.52
5	VENTILATOR - V	0.91 X 0.61

APPLICANT:-

S. Palanivel

Mr.PALANIVEL

ENGINEER:-

S. Ramesh

Er. S. RAMESH, DCE., BE., LBS.,
VEERA BUILDERS
3/10, Kotharavely, Aymoor - 614 711.
Thirukkuvilai Tk, Nagapattinam Dt.
Cell: 96591 99146, 99528 83326