
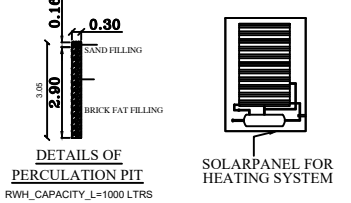
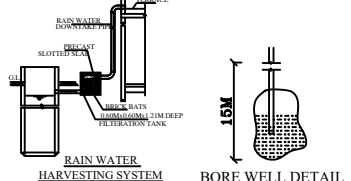
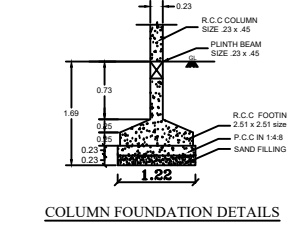
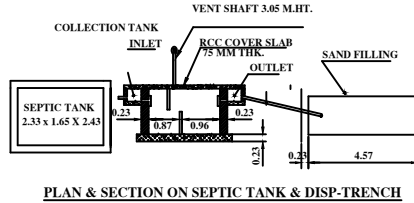
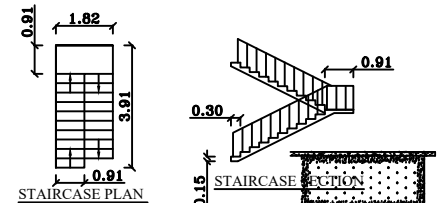
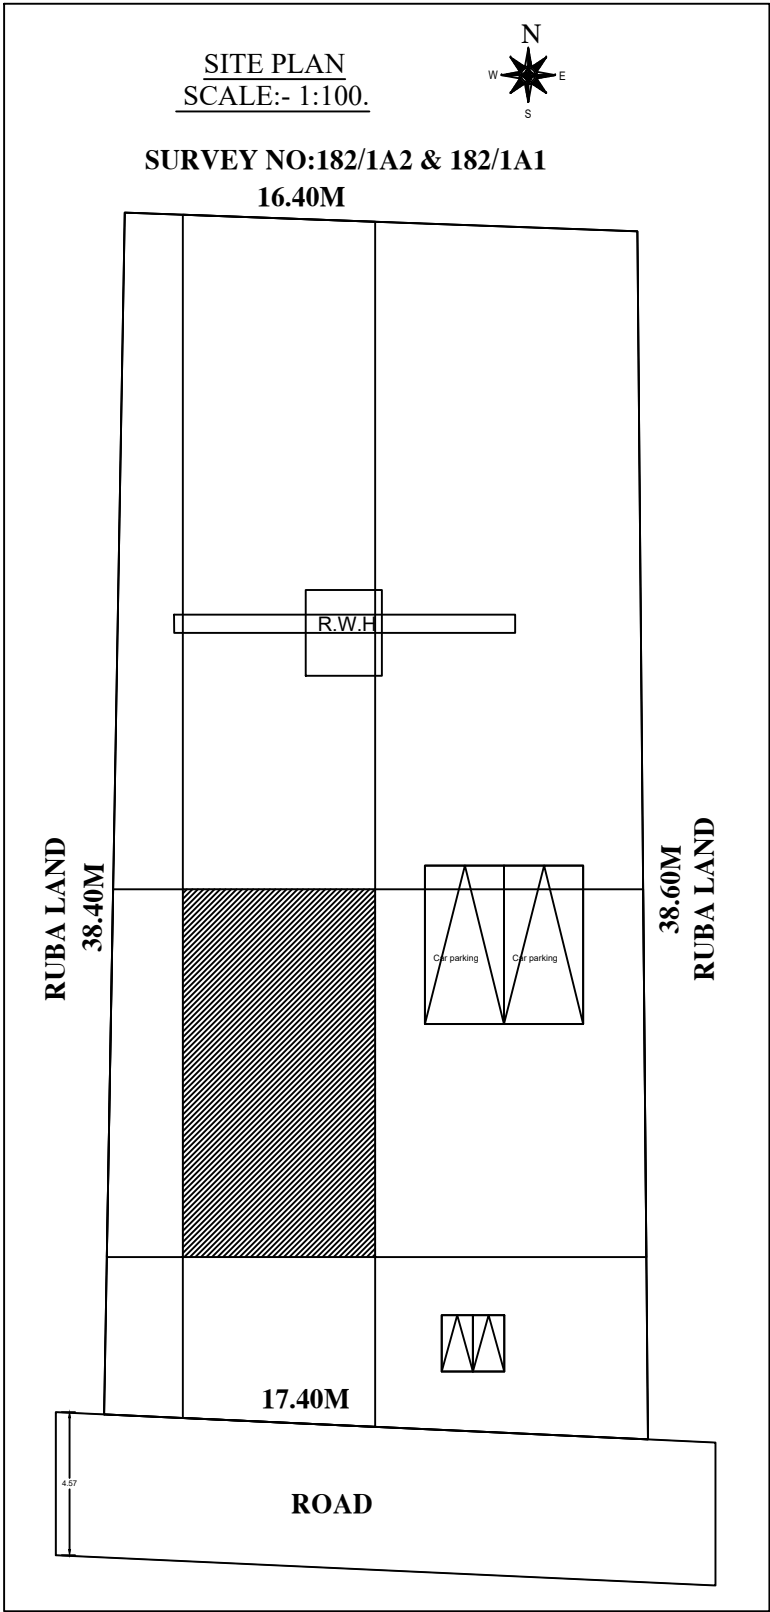
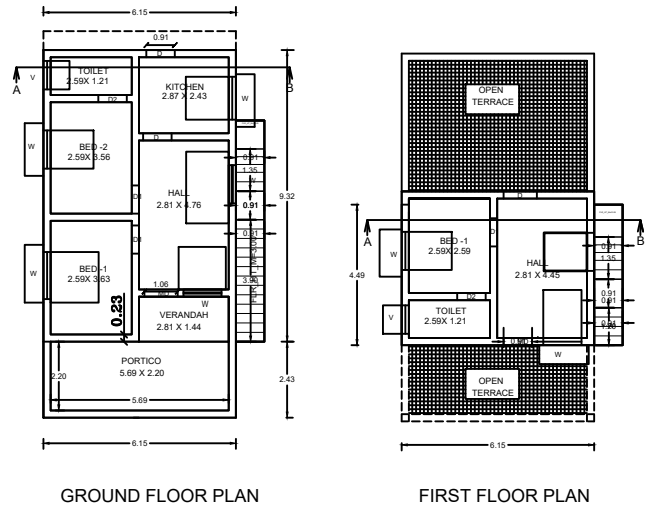


PLAN SHOWING THE PROPOSED CONSTRCTION OF A R.C.C ROOFED GROUND AND FIRST FLOOR RESIDENTIAL BUILDING. AT R.SF.NO:182/4B, IN MARUTHUR SOUTH VILLAGE VEDARANYAM TALUK, NAGAPATTINAM DISTRICT.

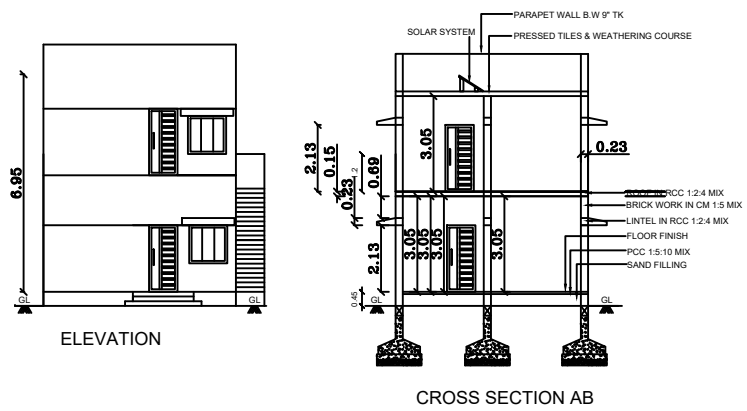



AREA PARTICULARS:	SQ.M	SQ.FT
AREA OF THE PLOT	650.06	6997.25
PROPOSED GROUND FLOOR AREA	72.27	777.91
PROPOSED FIRST FLOOR AREA	30.23	325.39
VACANT AREA	577.79	6219.34

SCHDULE OF JOINERIES	METRE
M.D MAIN DOOR	1.06x2.13
D DOOR	0.91x2.13
D1 DOOR	0.76x2.13
O OPEN	0.91x2.13
V VENTILATOR	0.91x0.61
W WINDOW	1.22x1.22
W1 WINDOW	0.60x1.22

COLOUR INDEX:	
BOUNDARY SHOWN IN GREEN	
PROPOSALS SHOWN IN RED	
ROAD SHOWN IN YELLOW	

NOTE:
SCALE 1:100
ALL DIMENSIONS ARE IN METER.
WASTE WATER UTILISED FOR GARDEN PURPOSE.

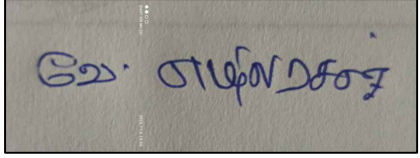OWNER NAME:

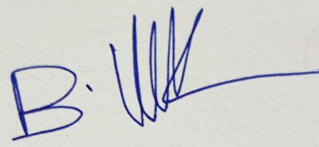Mr.V.EZHILARASAN,
S/O:VEDHAYAN,
NO 214, POOVATHEVANKADU,
MARUDUR SOUTH VILLAGE,
VEDARANYAM TALUK,
NAGAPATTIANAM-(DT).
TAMILNADU-614714.

REGISTERED ENGINEER:

Er. B. VIVEK, B.E.,
Register Construction Engineer,
Reg. No : NGT/RE-II/2024/12
MY HOME CONSTRUCTION
8/113D, Melakkadu,
Kuravapulam - 614 808,
Vedaranyam - Tk,
Mobile : 8056862905 / 9787002759