
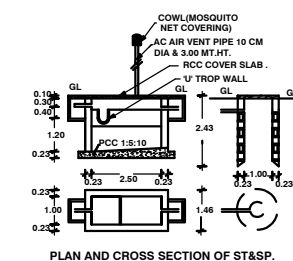
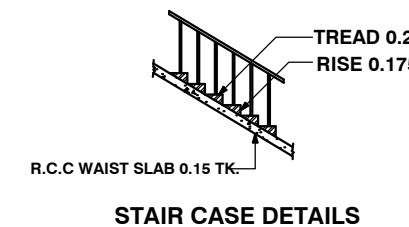
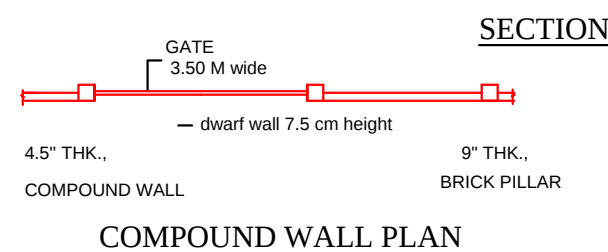
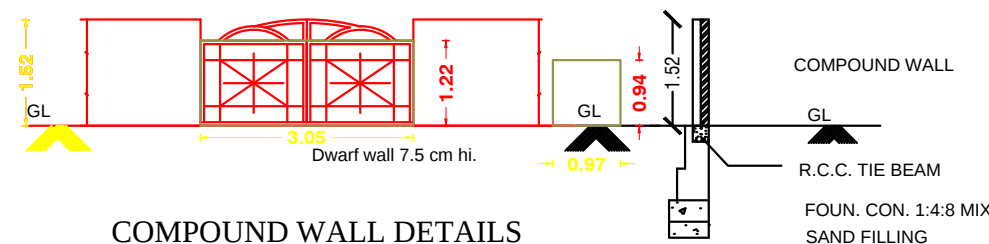
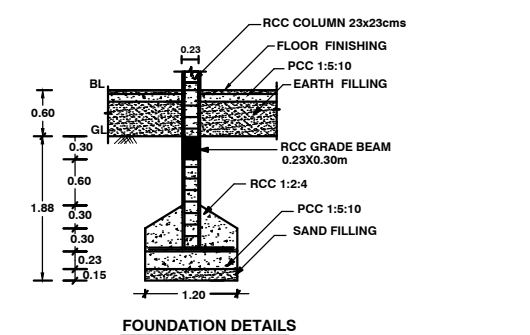
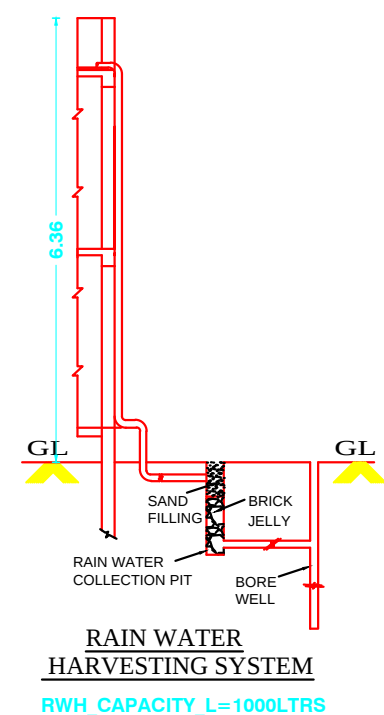
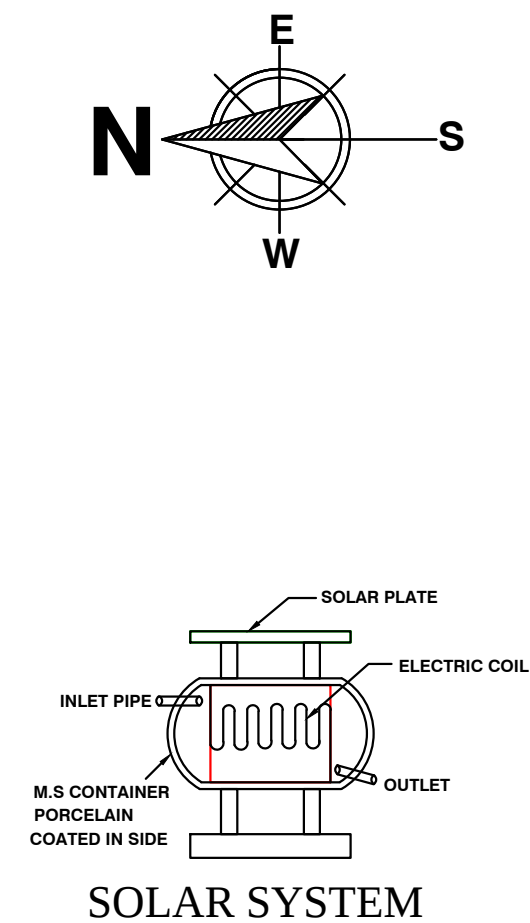
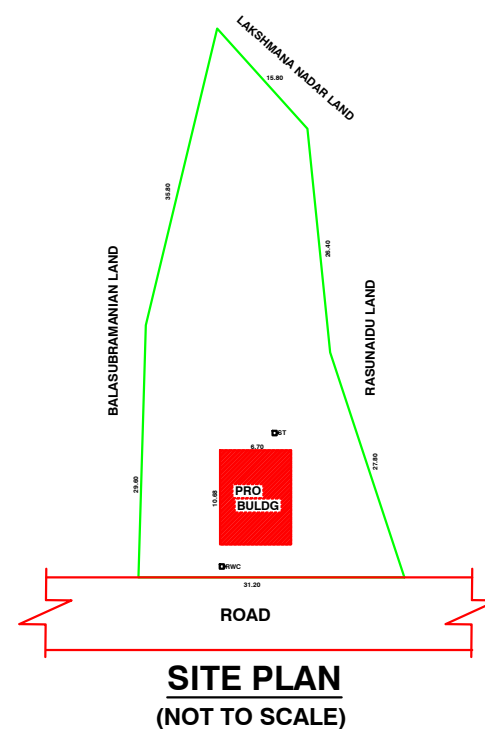
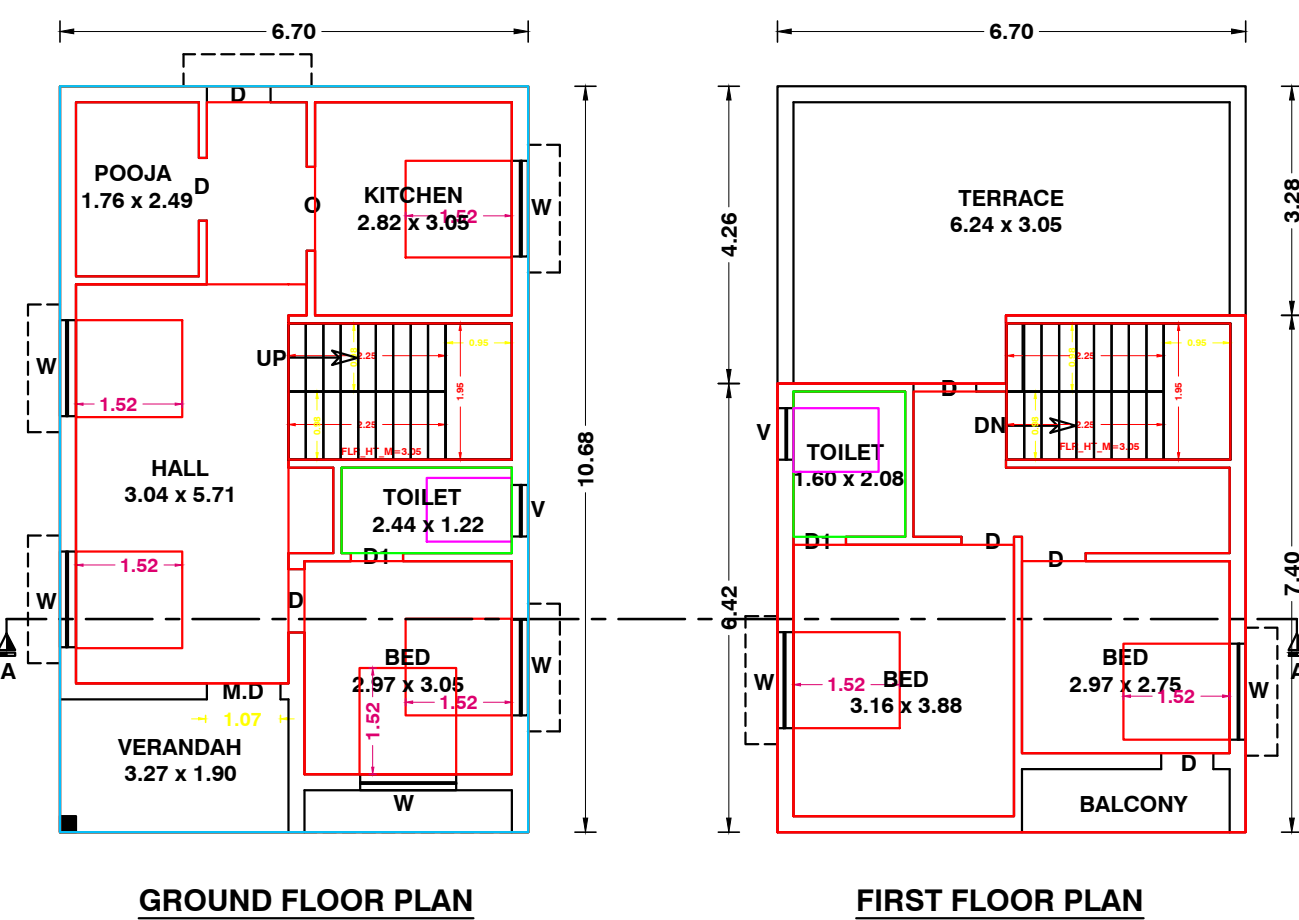


PLAN SHOWING THE PROPOSED CONSTRUCTION OF R.C.C ROOF RESIDENTIAL BUILDING IN R.S NO : 228/3, AT NEEDUR MAIN ROAD, SEMBIYANMAHADEVI VILLAGE AND PANCHAYAT, NAGAPATTINAM TALUK & DISTRICT.

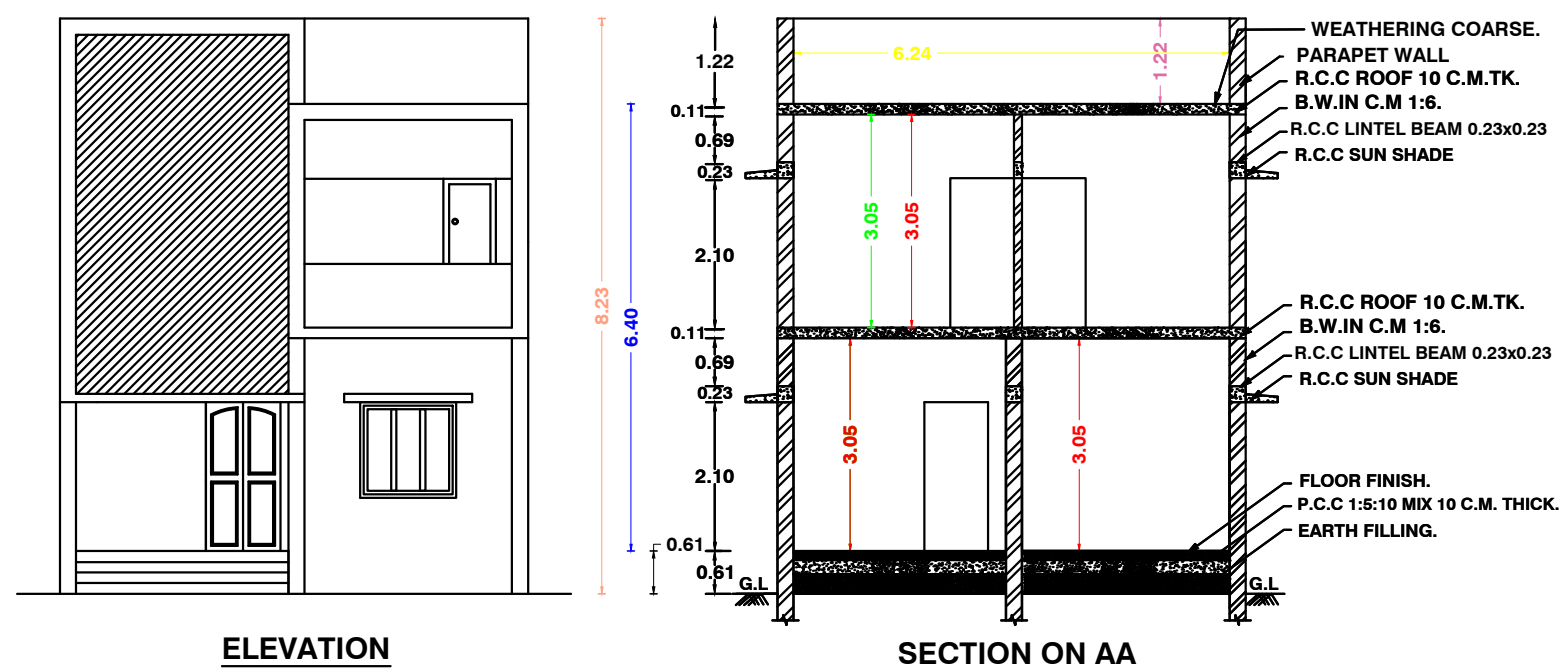

ALL DIMENSIONS ARE IN METER. SCALE-1:100

SCHEDULE OF JOINERY

M.D	- MAIN DOOR	1.07 X 2.13
D	- DOOR	0.90 X 2.13
D1	- DOOR	0.75 X 2.13
W	- WINDOW	1.37 X 1.37
V	- VENTILATOR	0.90 X 0.60

AREA DETAILS

TOTAL PLOT AREA	-	1100.00 SQ.M.	11840 SQ.FT.
GROUND FLOOR AREA	-	71.54 SQ.M.	770 SQ.FT.
FIRST FLOOR AREA	-	46.37 SQ.M.	499 SQ.FT.
OPEN AREA	-	1028.46 SQ.M.	11070 SQ.FT.

FLOOR SPACE INDEX

TOTAL FSI AREA = 117.91 SQ.M. (1269 SQ.FT)
FLOOR SPACE INDEX (FSI) - $\frac{117.91}{1100.00} = 0.10$

COLOUR INDEX

PROPOSED ☐ BOUNDARY ☐ ROAD ☐

SPECIFICATION

1. R.C.C FOOTINGS FOR FOUNDATION IN M20 MIX
2. R.C.C. COLUMNS IN M20 MIX
3. R.C.C. ROOF SLAB AND BEAMS IN M20 MIX
4. 9" BRICK WORK IN C.M 1:5 IN SUPER STRUCTURE
5. COUNTRY WOOD DOORS WITH FLUSH SHUTTERS
6. COUNTRY WOOD GLAZED WINDOWS
7. INTERNAL PLASTERING IN C.M 1:4
8. EXTERNAL PLASTERING IN CM 1:5
9. WEATHERING COURSE IN BRICK JELLY LIME CONCRETE 1:3 MIX
10. WEATHERING TILES IN 9"x9" BURNT CLAY TILES IN LAID IN 1:3 MIX

APPLICANT

Mr. S. SARAVANAKUMAR.,
LICENSED ENGINEER

Er. V. B. GOWTHAM ANANTH, B.E.,
Registered Engineer
Reg.No: TJ/RE-GR- II /2024/044
P97 -Yagappa Nagar - 613 007
Moblie - 63825 46894

