


PLAN AND SITE PLAN SHOWING THE PROPOSED CONSTRUCTION OF RCC ROOF RESIDENTIAL BUILDING GROUND FLOOR AND FIRST FLOOR IN R.S NO - 138 - 21A1 NEERMULAI, THIRUKKUVALAI TALUK, NAGAPATTINAM DISTRICT.

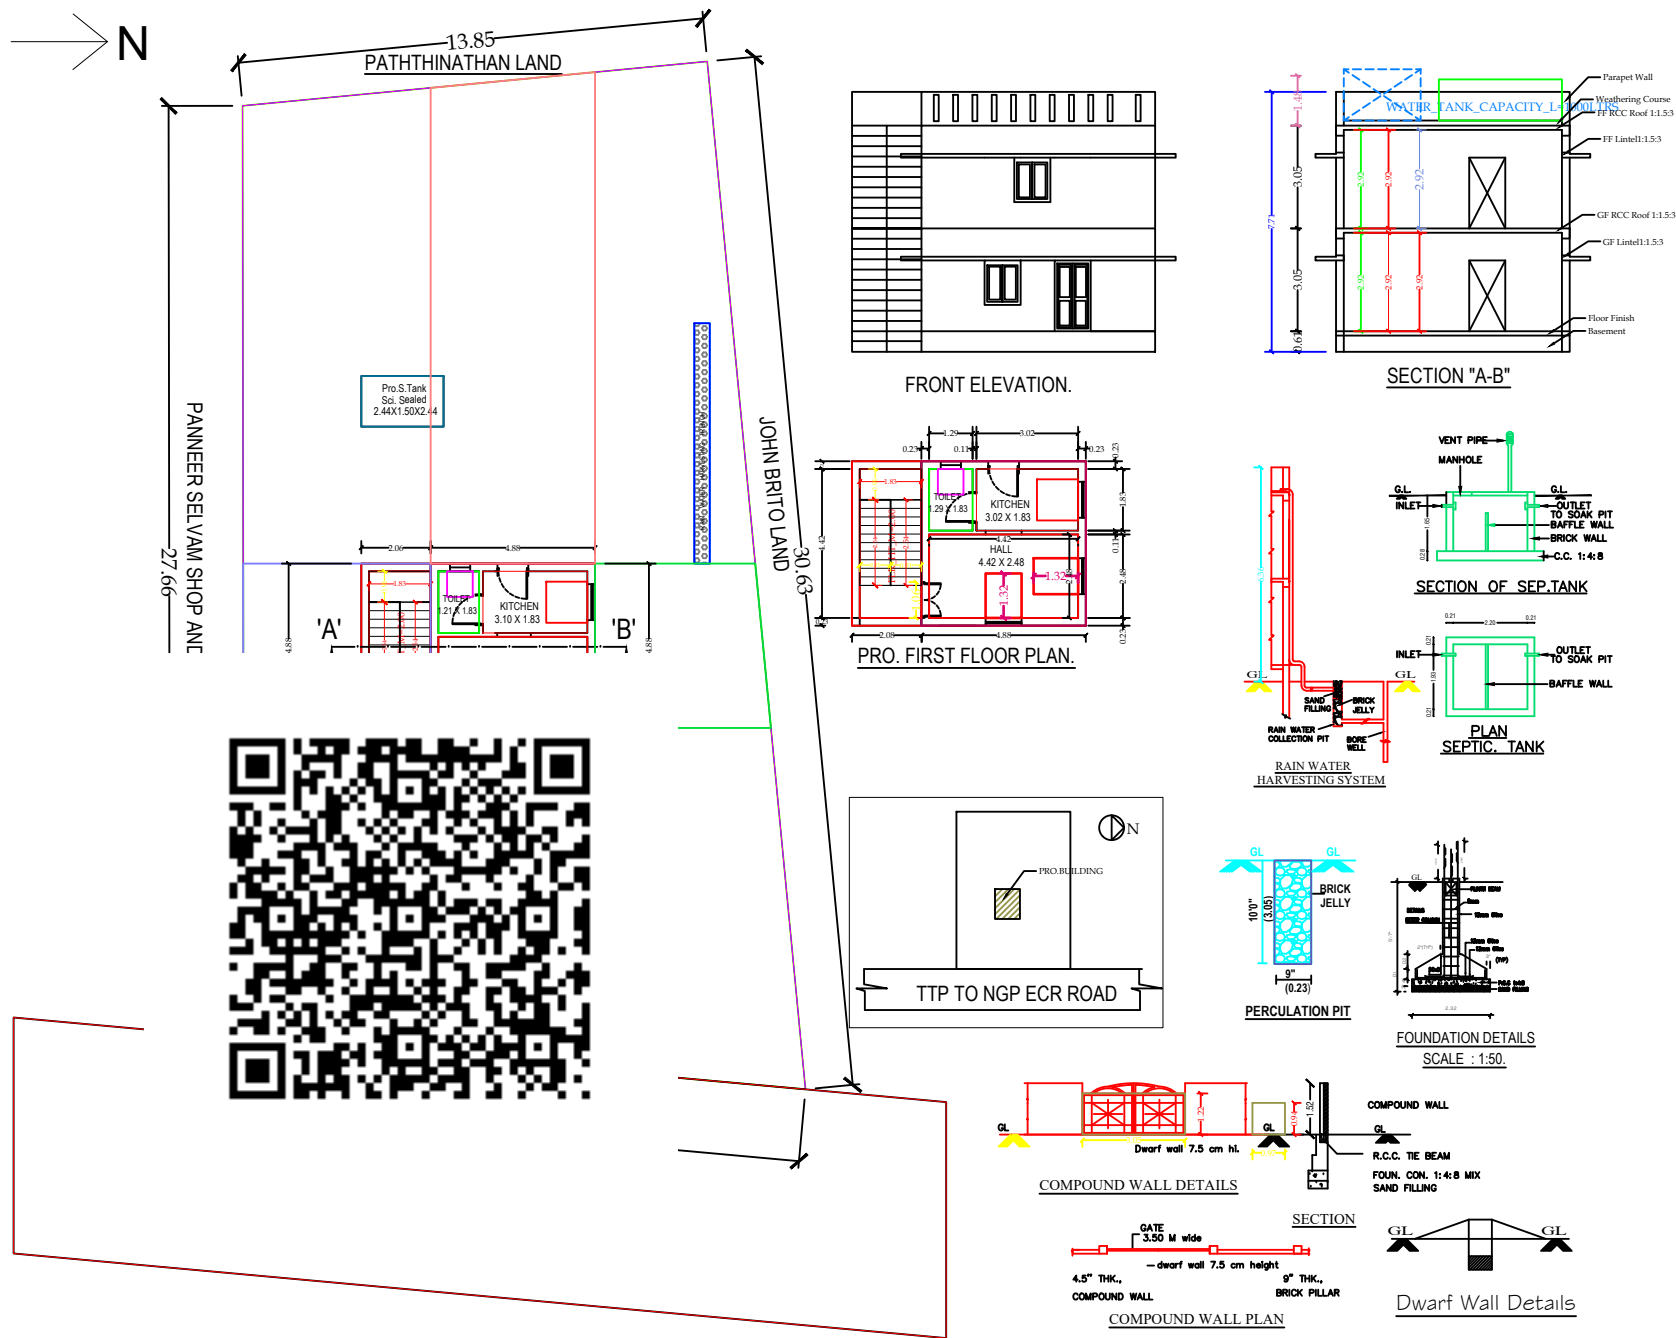

AREA DETAILS :-

1.	AREA OF THE SITE	442.00 S.M	4755.00 S.FT
2.	GROUND FLOOR AREA	33.82 S.M	364.00 S.FT
3.	FIRST FLOOR AREA	33.82 S.M	364.00 S.FT
3.	VACANT AREA	408.18 S.M	4391.00 S.FT

JOINERY DETAILS :-

S.NO	DESCRIPTION	SIZE IN M
1	MAIN DOOR	1.07 X 2.14
2	DOOR - D	0.91 X 2.14
3	DOOR - D1	0.76 X 2.14
4	WINDOW - W	1.83 X 1.52
5	VENTILATOR - V	0.91 X 0.61

APPLICANT:-

P. Arokiya may

Mrs.Arokiyamary Pathinathan

ENGINEER:-

Er. S. RAMESH, DCE., BE., LBS.,
VEERA BUILDERS
3/10, Kotharavely, Aymoor - 614 711.
Thirukkuvallai Tk, Nagapattinam Dt.
Cell: 96591 99146, 99528 83326