

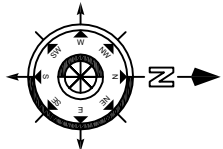
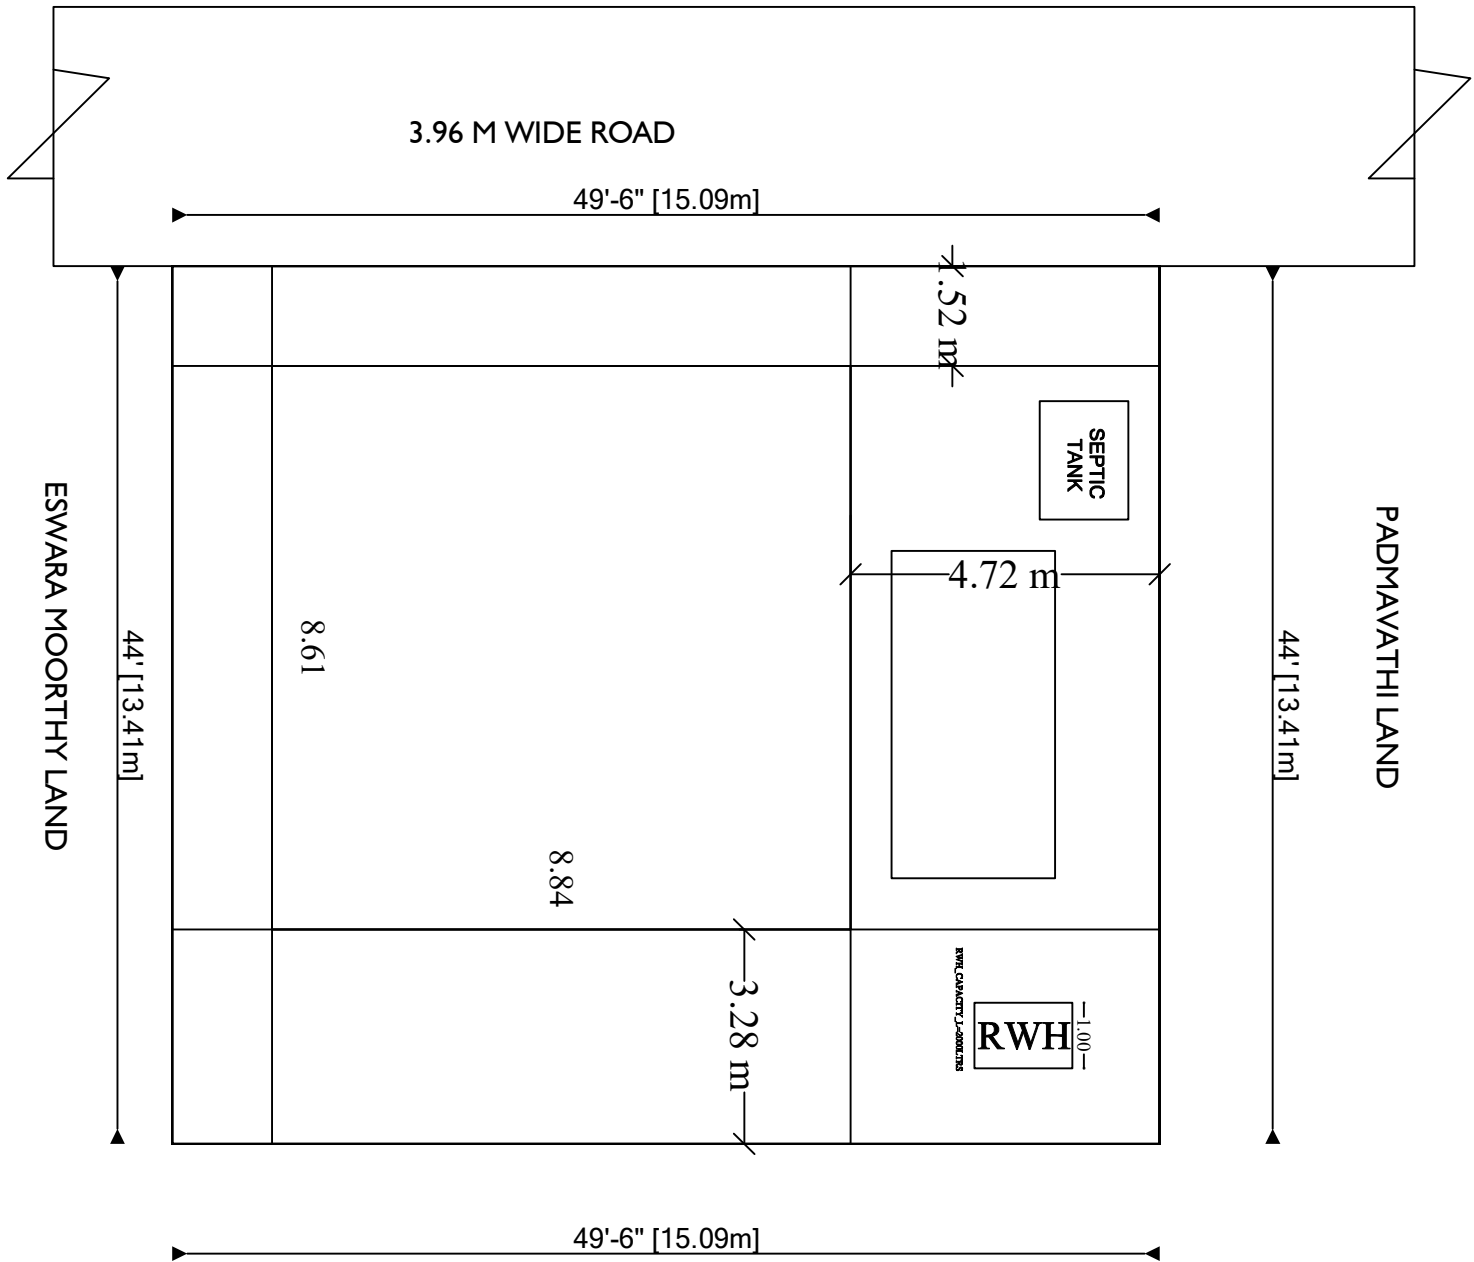
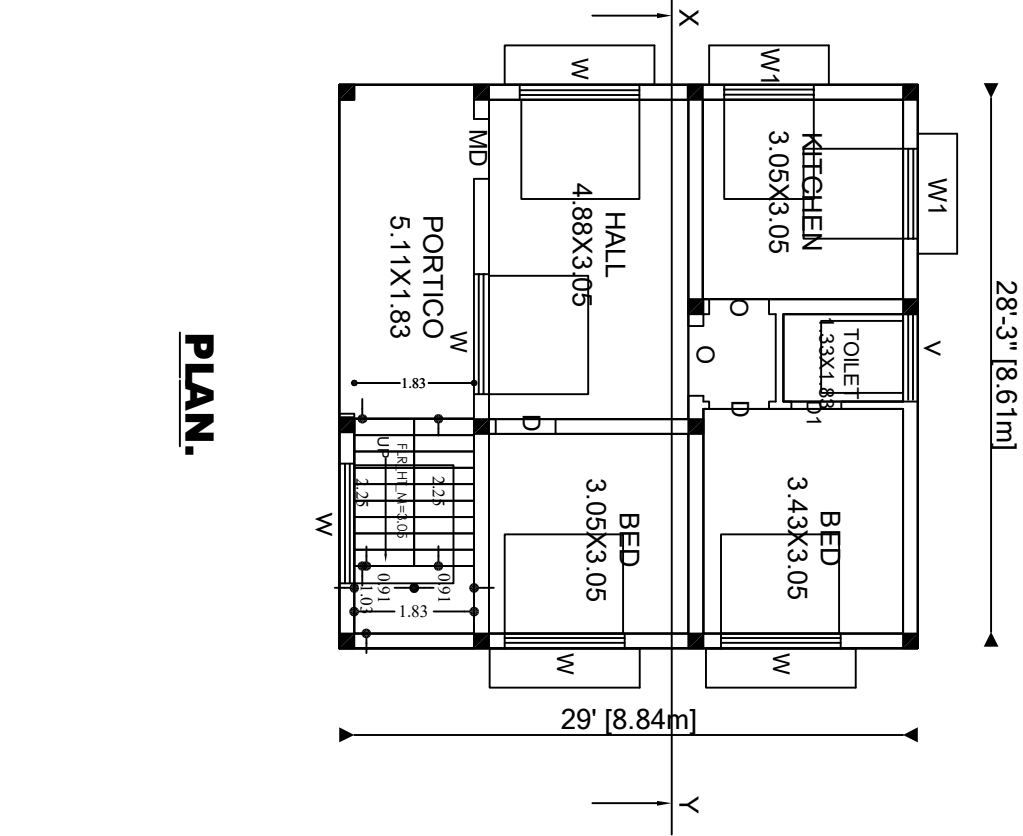
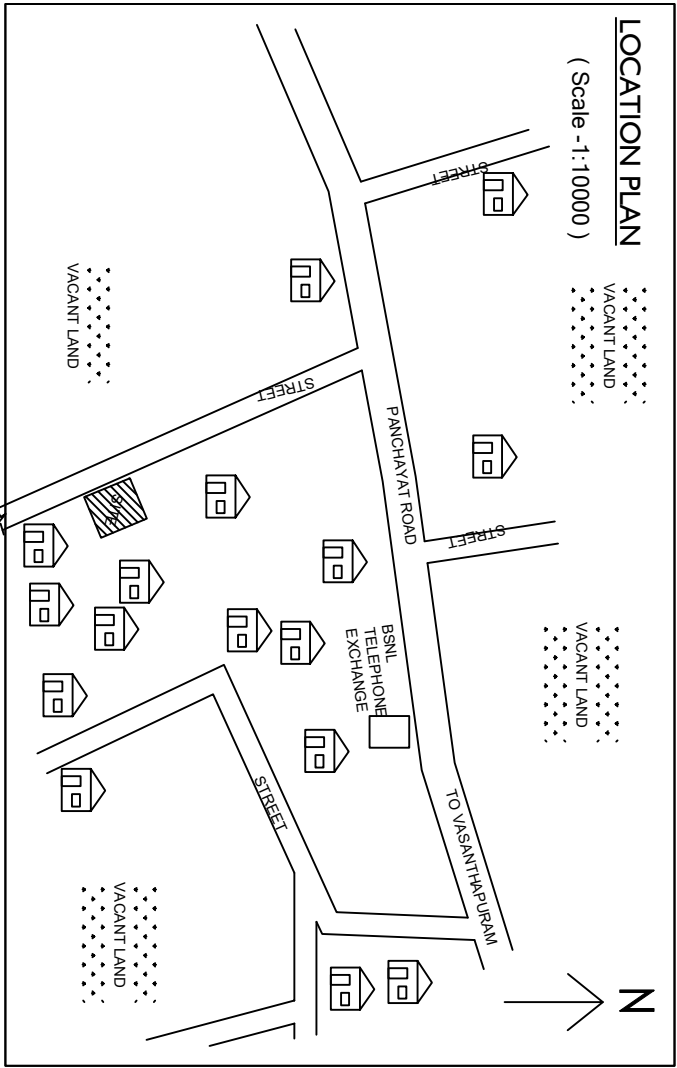
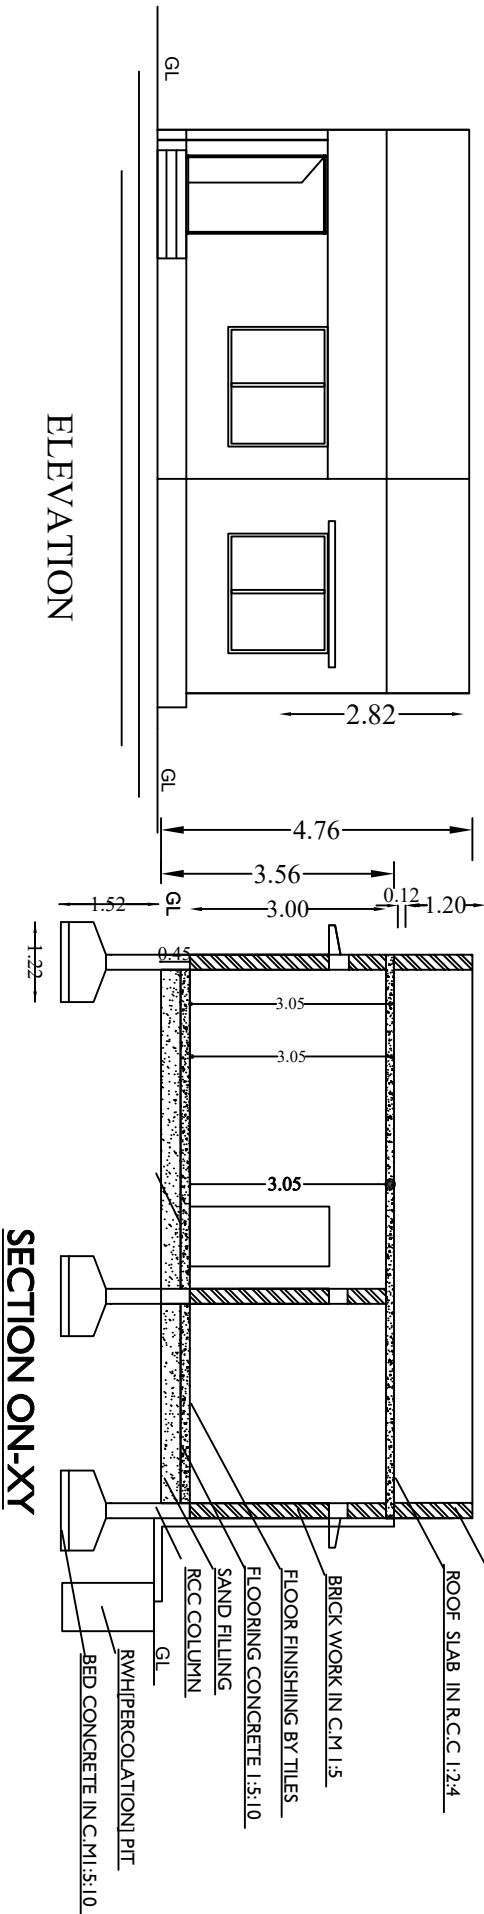
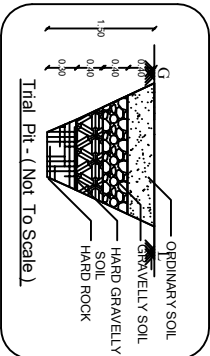
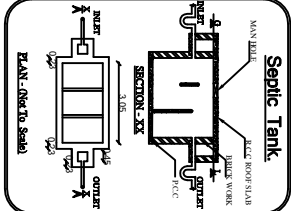
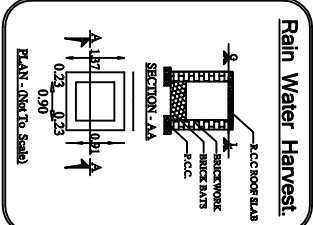


PLAN SHOWING THE PROPOSED CONSTRUCTION OF R.C.C ROOF RESIDENTIAL , IN SF NO-102/21, PATTA NO-5896, AT VASANTHAPURAM, NADANTHAI VILLAGE & PANCHAYAT, PARAMATHI VELUR TALUK & NAMAKKAL DISTRICT.

APPLICANT: THIRU.P.MUTHURAMAN
S/O.PERIYASAMY ,

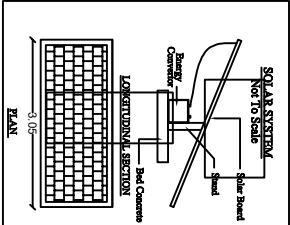

SITE PLAN
(Scale -1:100)

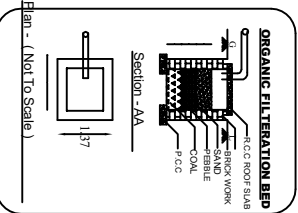

REFERENCE.			
M	-	Door	- 40" X 70" - 1.22 X 2.13
D	-	Door	- 30" X 70" - 0.91 X 2.13M
DI	-	Door	- 26" X 70" - 0.76 X 2.13M
W	-	Window	- 60" X 60" - 1.83 X 1.83M
W	-	Window	- 46" X 46" - 1.37 X 1.37M
V	-	Ventilator	- 30" X20" - 1.00X0.61M

AREA DETAILS.			
SITE AREA	—	2178.00 —	202.34
PLINTH AREA	—	819.25 —	76.11
CARPET AREA	—	498.75 —	46.33
OPEN AREA	—	1358.75 —	126.23

PLOT COVERAGE- 37.61%
FSI AREA-0.37

APPLICANT.

THIRU.P.MUTHURAMAN

REGISTERED ENGINEER.

MURUGA BUILDERS
2/99, IAKOLATHUPALAYAM
PARAMATHI VELUR (TK)
NAMAKKAL, DTJ -63706
CELL-88700 34829