

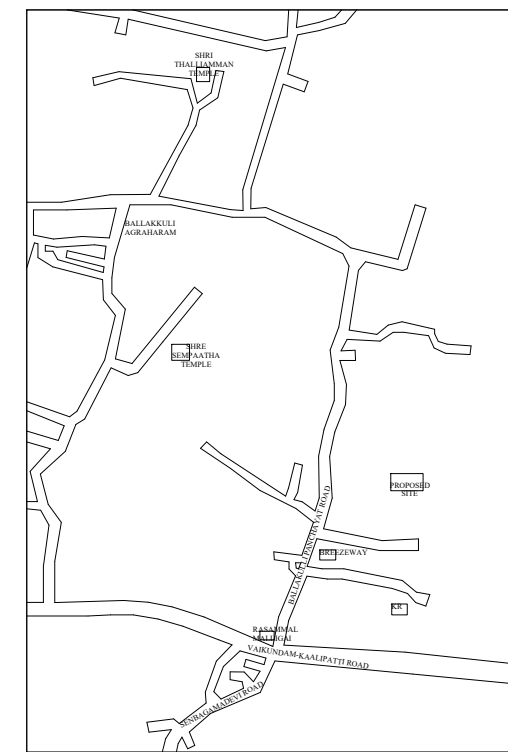
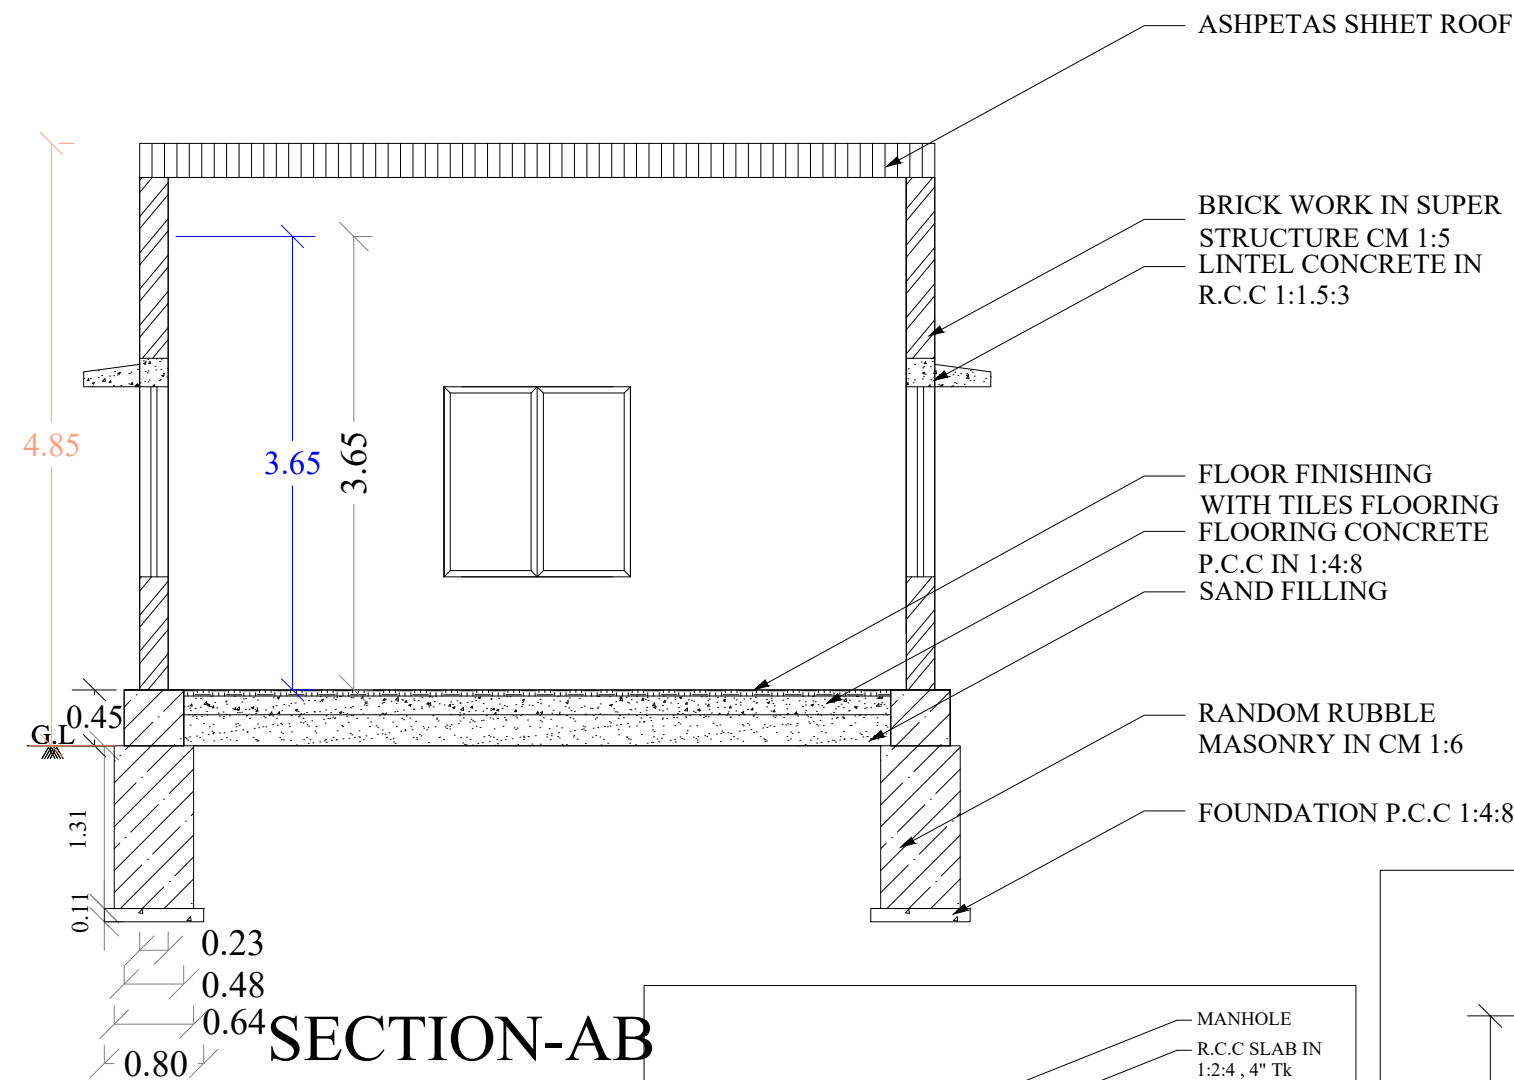
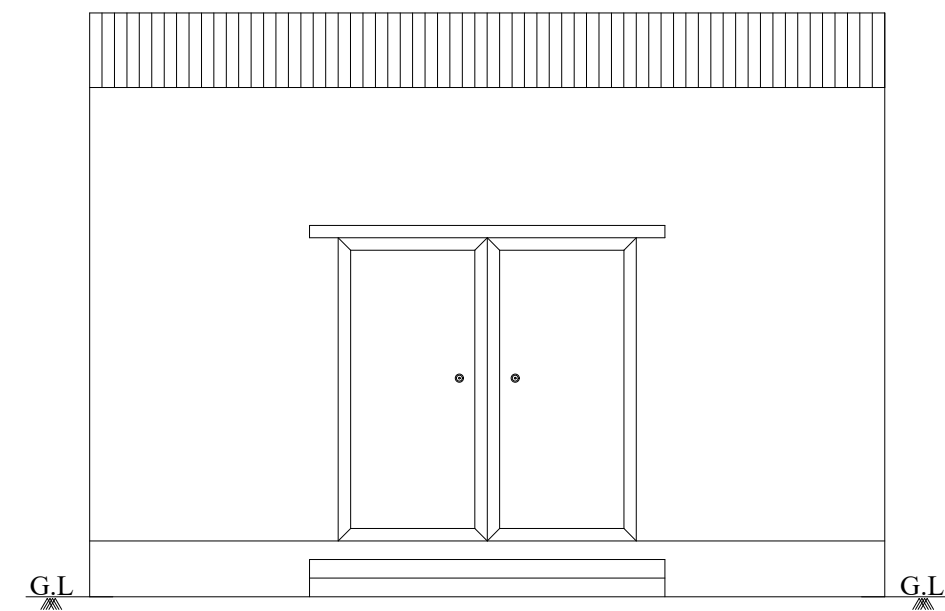
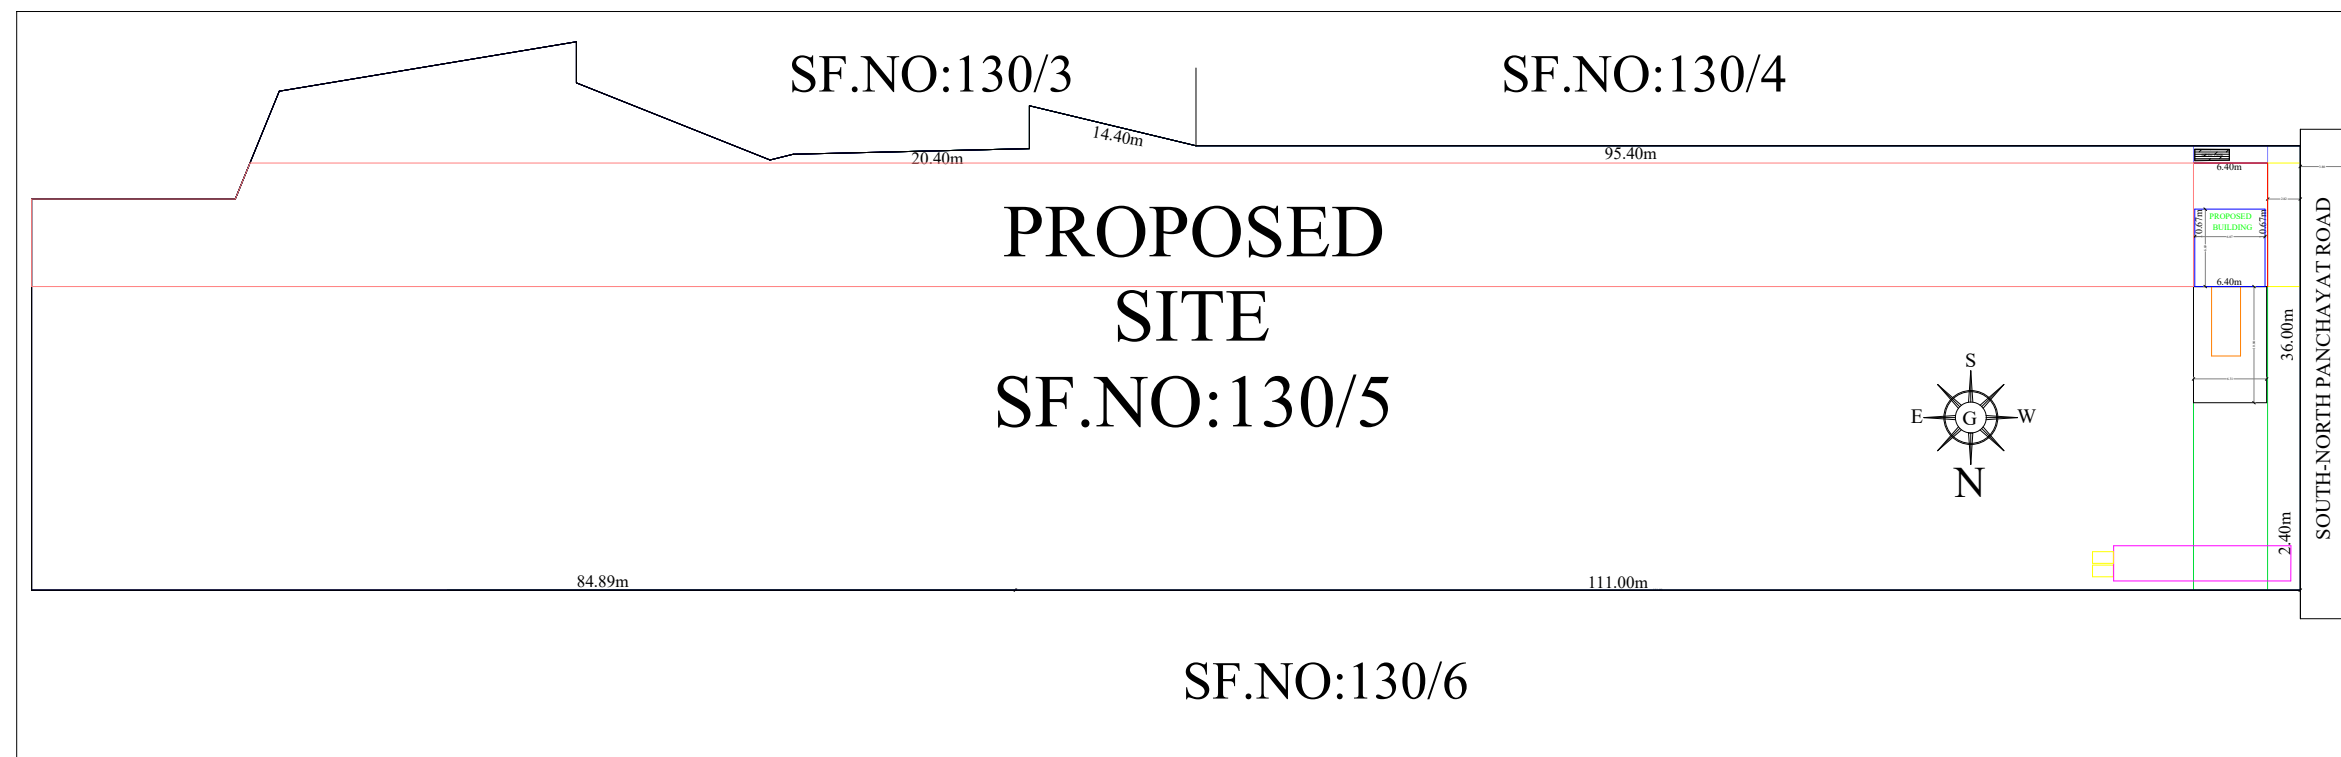
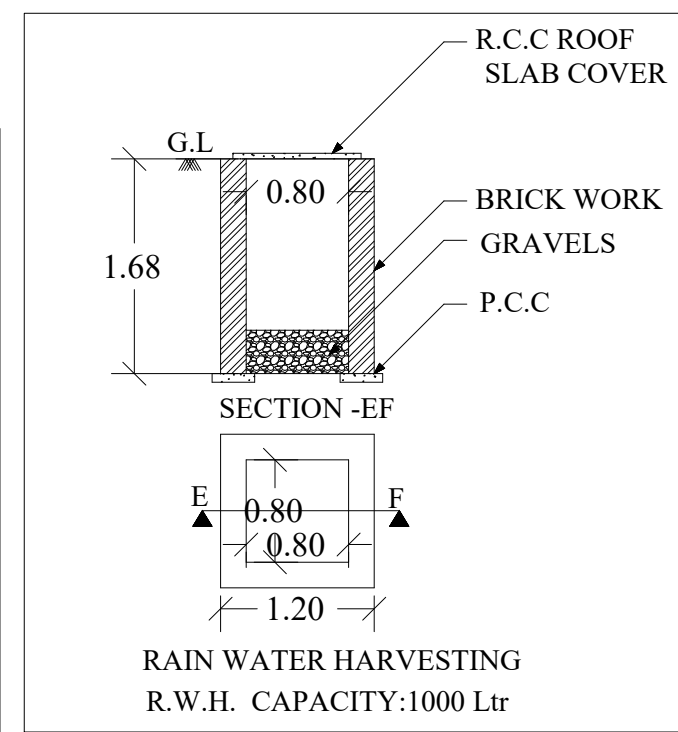
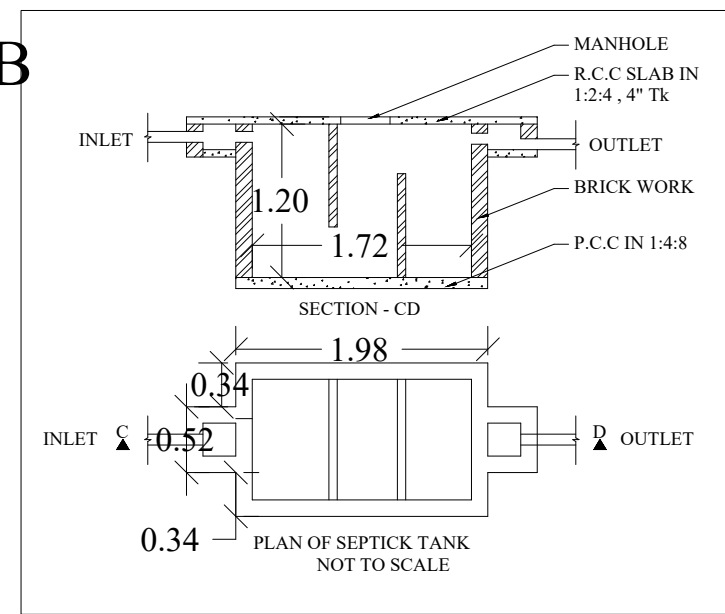


PLAN SHOWING THE PROPOSED CONSTRUCTION OF ROOF RESIDENTIAL BUILDING IN SF.NO: 130/5 AT KARATTUVALAVU VILLAGE, BALLAKKULI AGRAHARAM PANCHAYAT , TIRUCHENGODE TALUK, NAMAKKAL DISTRICT.

APPLICANT: Mr.M.VIJAYAN, S/o.MANI

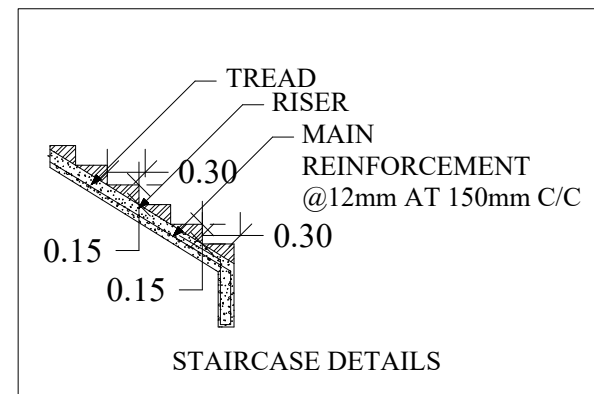

LOCATION PLAN

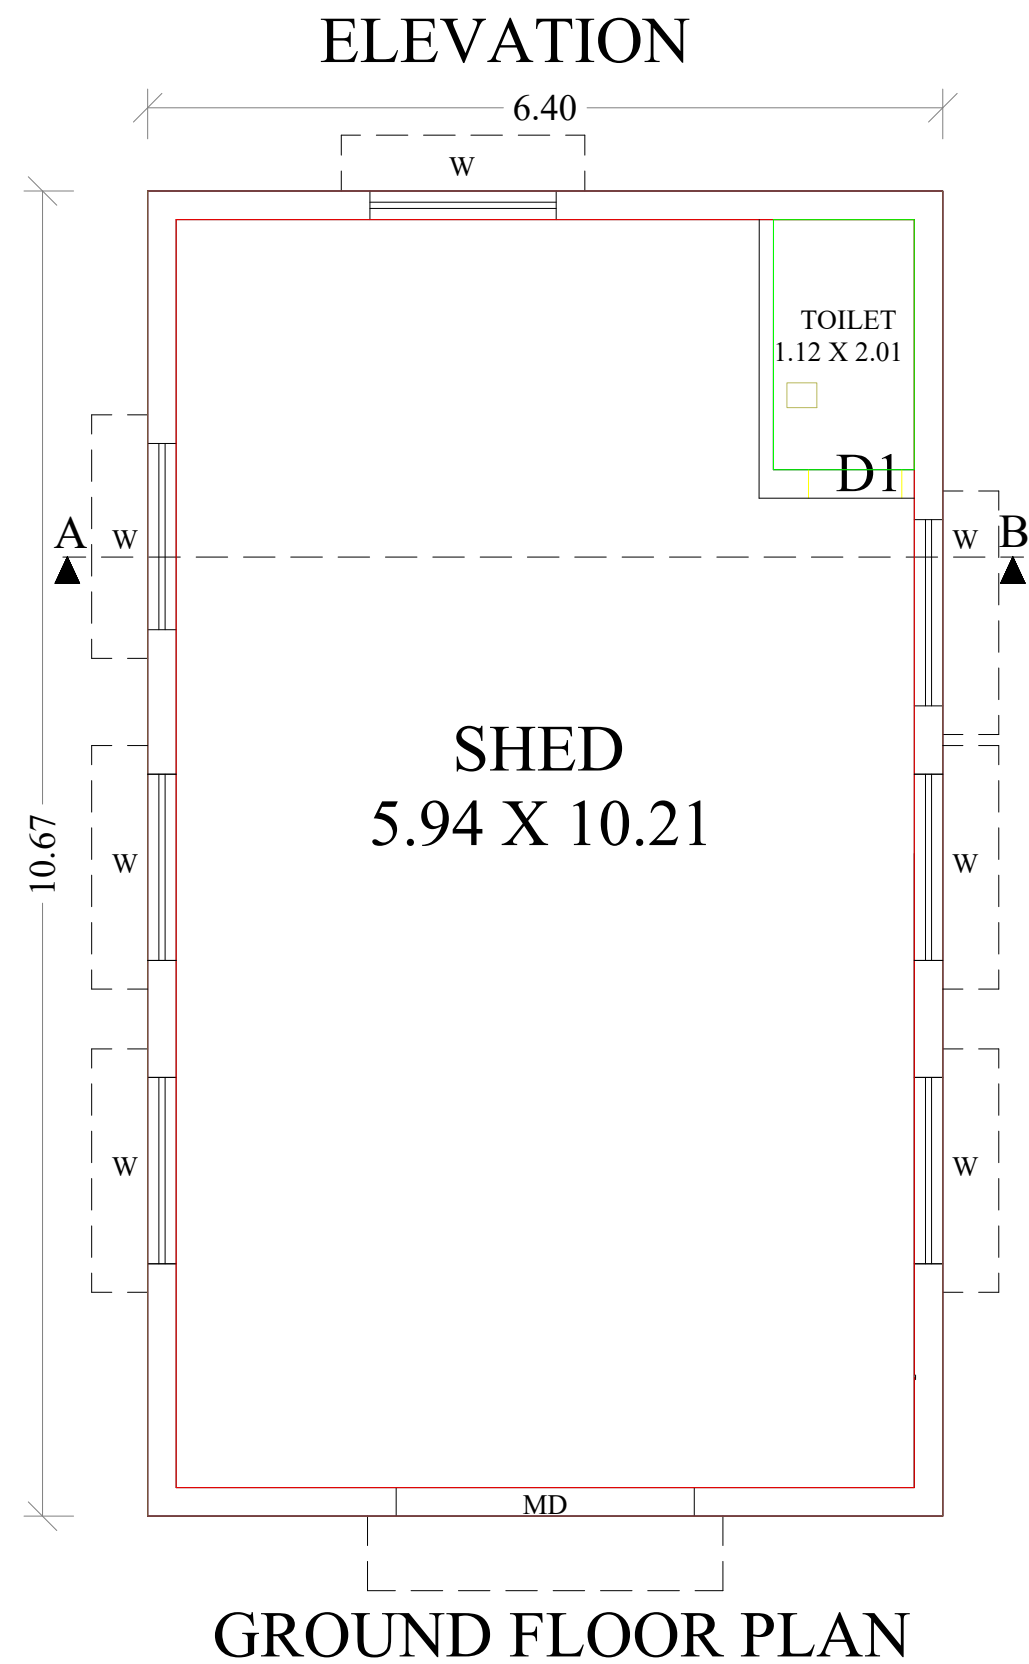

REFERENCE

MAINDOOR	- MD	- 1.22 X 2.13
DOOR	- D	- 1.00 X 2.13
DOOR	- D1	- 0.76 X 2.13
OPEN	- O	- 1.22 X 2.13
WINDOW	- W	- 1.22 X 1.22
WINDOW	- W1	- 0.76 X 1.22
WINDOW	- KW	- 1.06 X 1.22
VENTILATOR	- V	- 0.76 X 0.75

AREA DETAILS

SURVEY NO : 130/5

	Sq.ft	Sq.m
SITE AREA	- 78578.00	- 7300.00
PLINTH AREA		
GROUND FLOOR	- 735.00	- 68.28
OPEN AREA	- 77843.00	- 7231.72

ALL DIMENSION ARE IN METERS
SCALE 1:100

COLOUR INDEX
BOUNDARY SHOWN - 
PROPOSED SHOWN - 
ROAD SHOWN - 
DRIVE WAY SHOWN - 

ENGINEER :

M.GOPINATHAN,
051/LS/2020/00002,
GANYMEDE TURACO CONSTRUCTION,
8/74-5, TRICHY ROAD,
CHINNA VEPPANATHAM,
VASANTHAPURAM
NAMAKKAL-637002
MOB:8807174877

APPROVING AUTHORITY :