

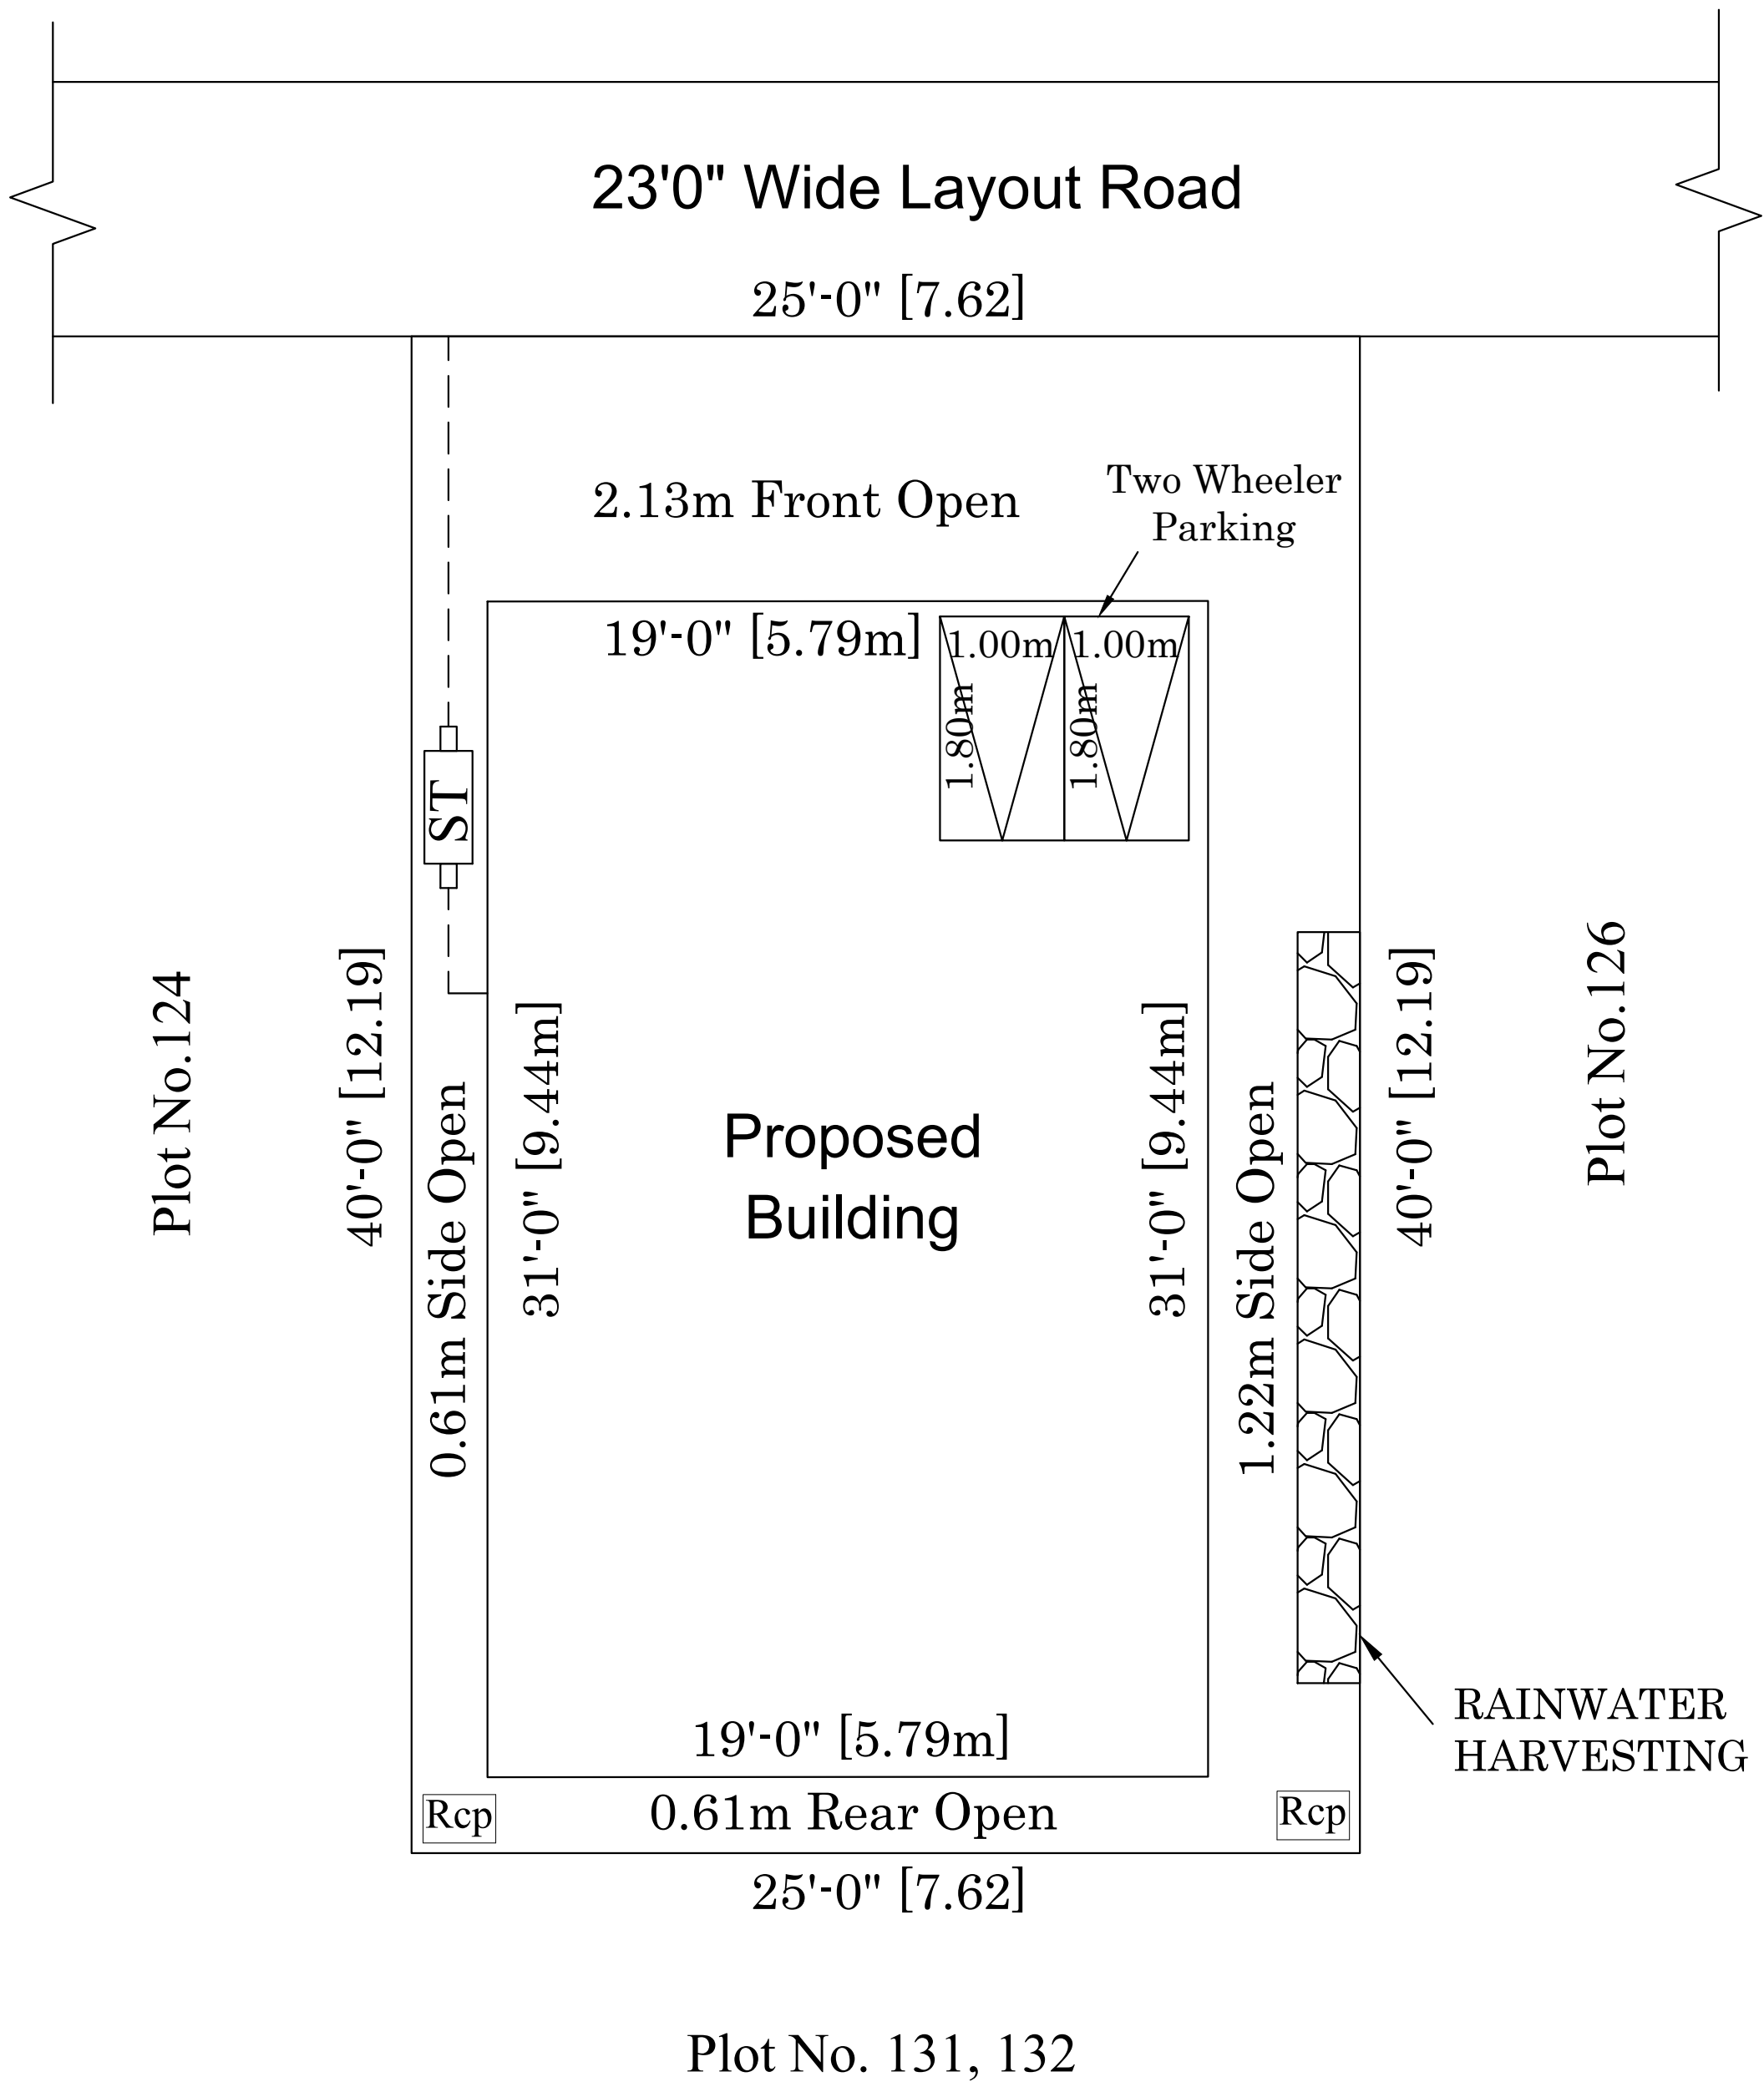
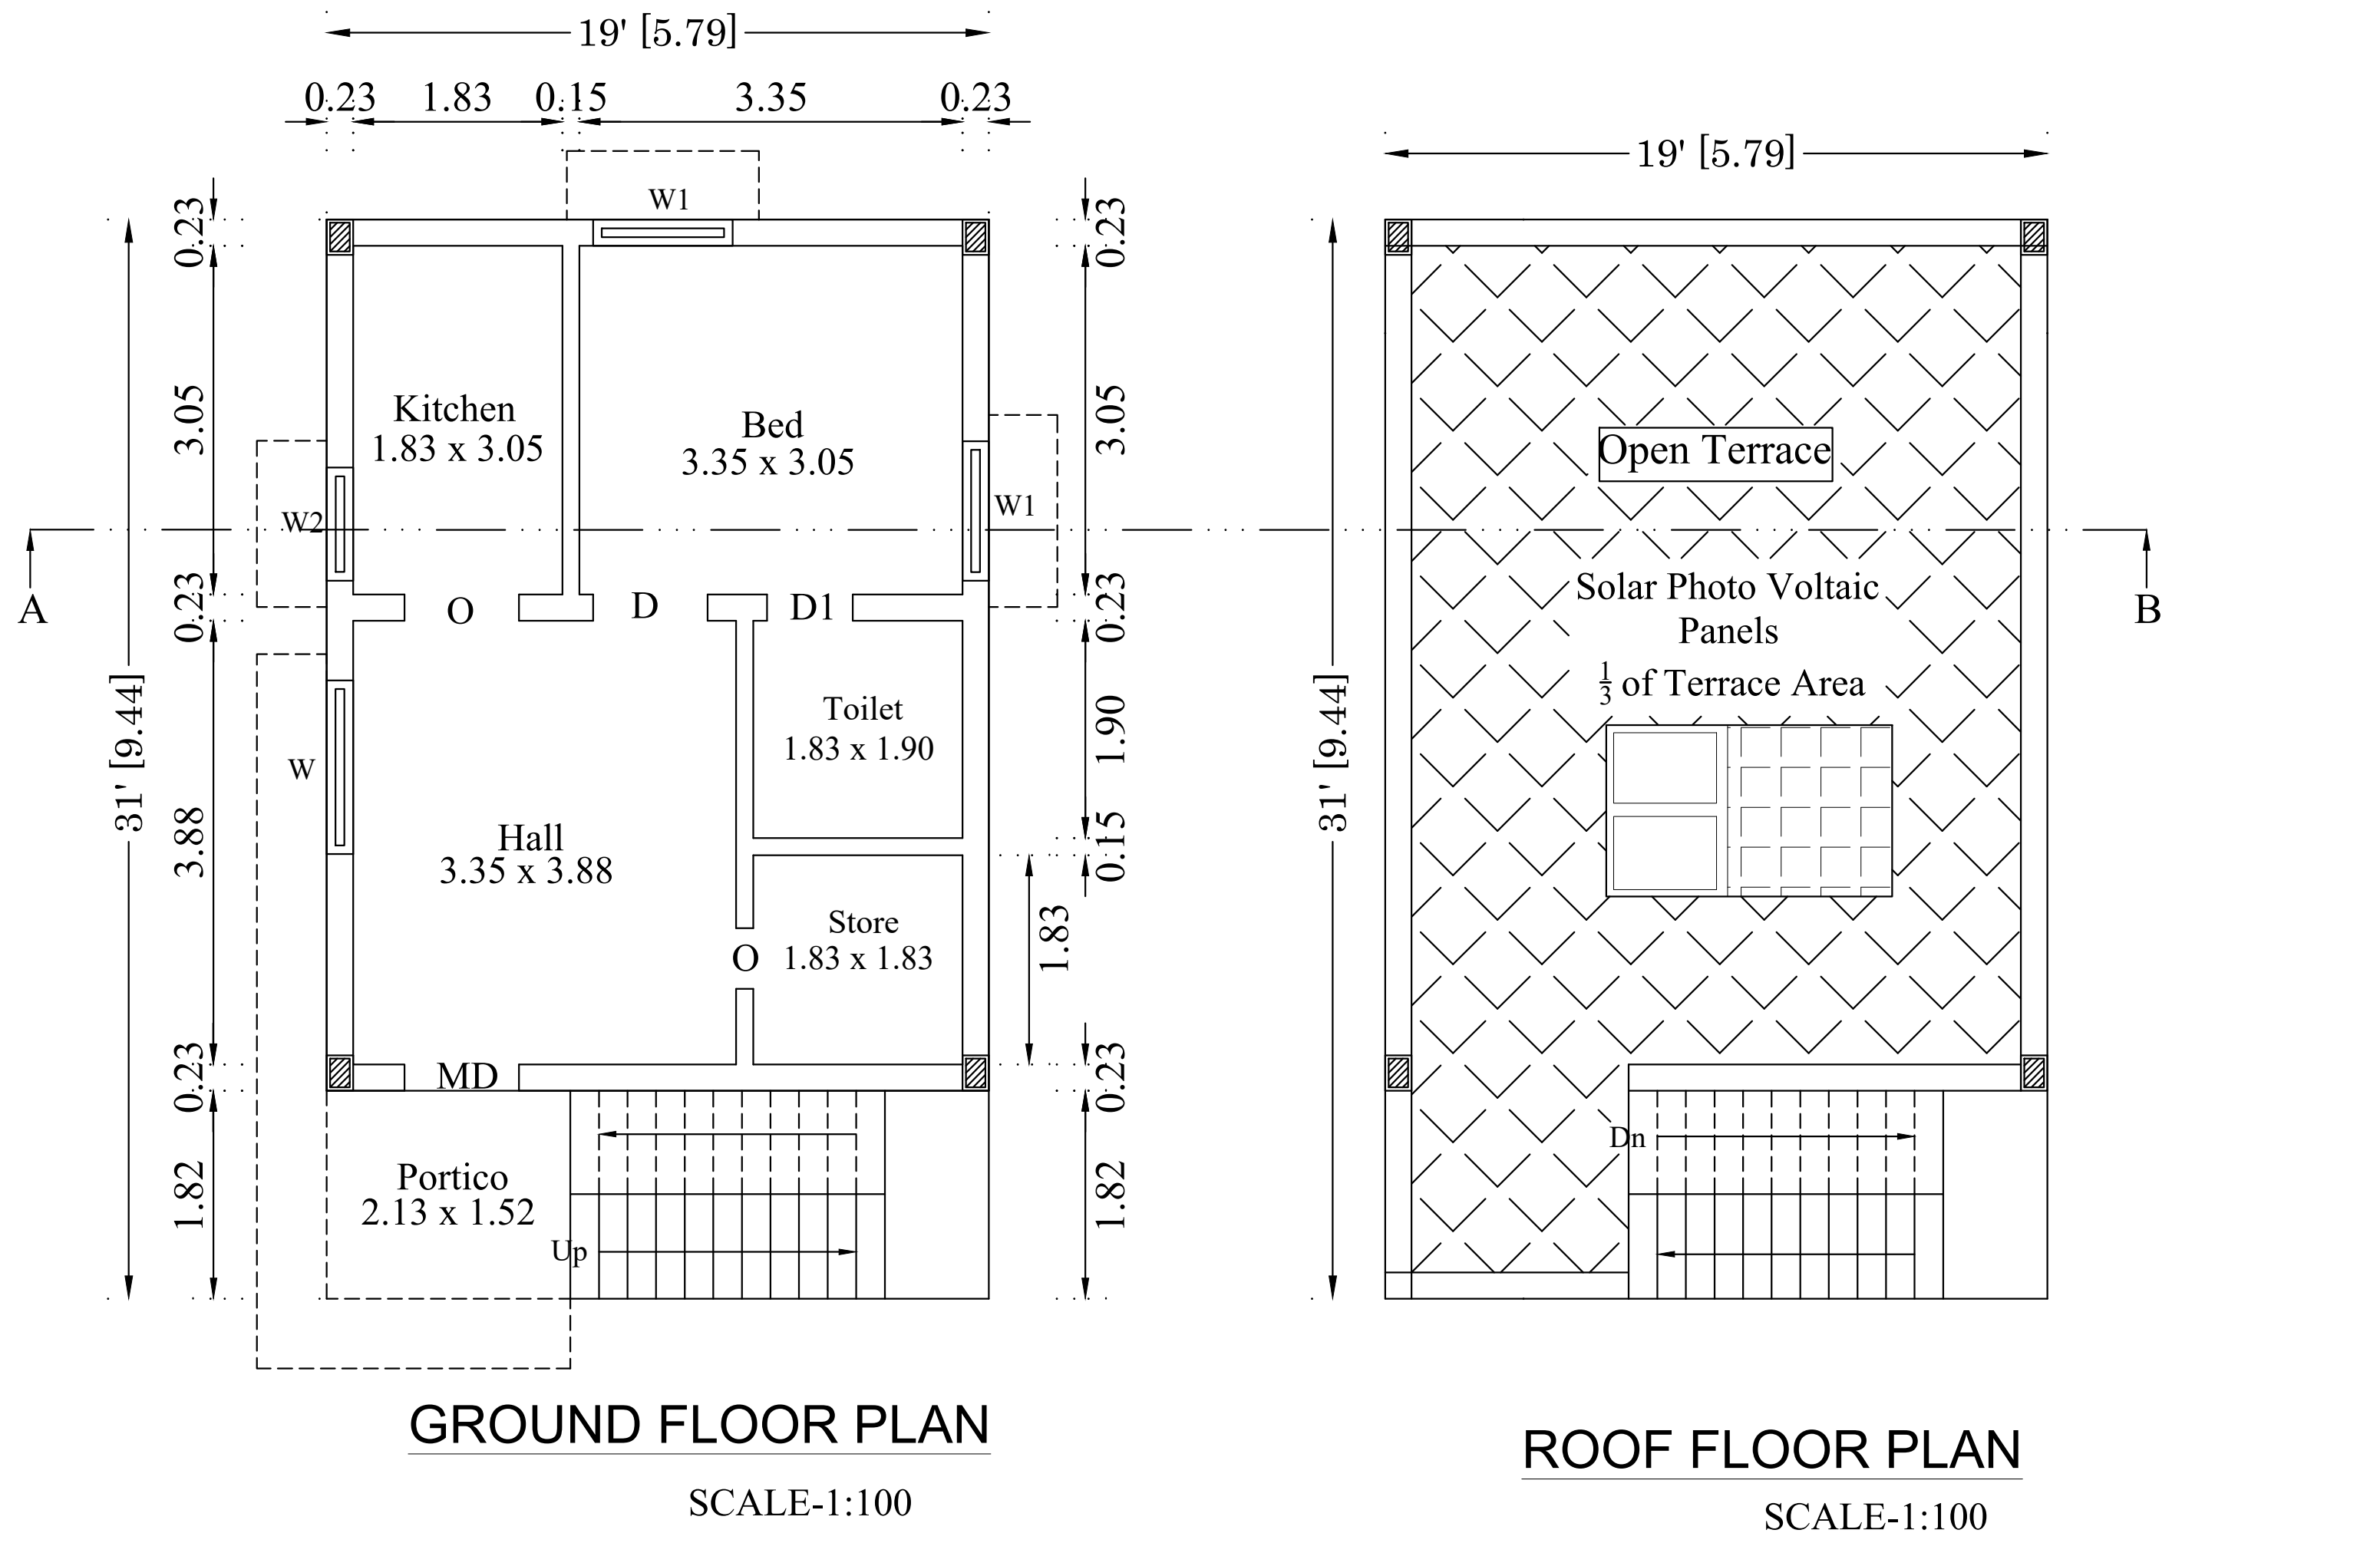
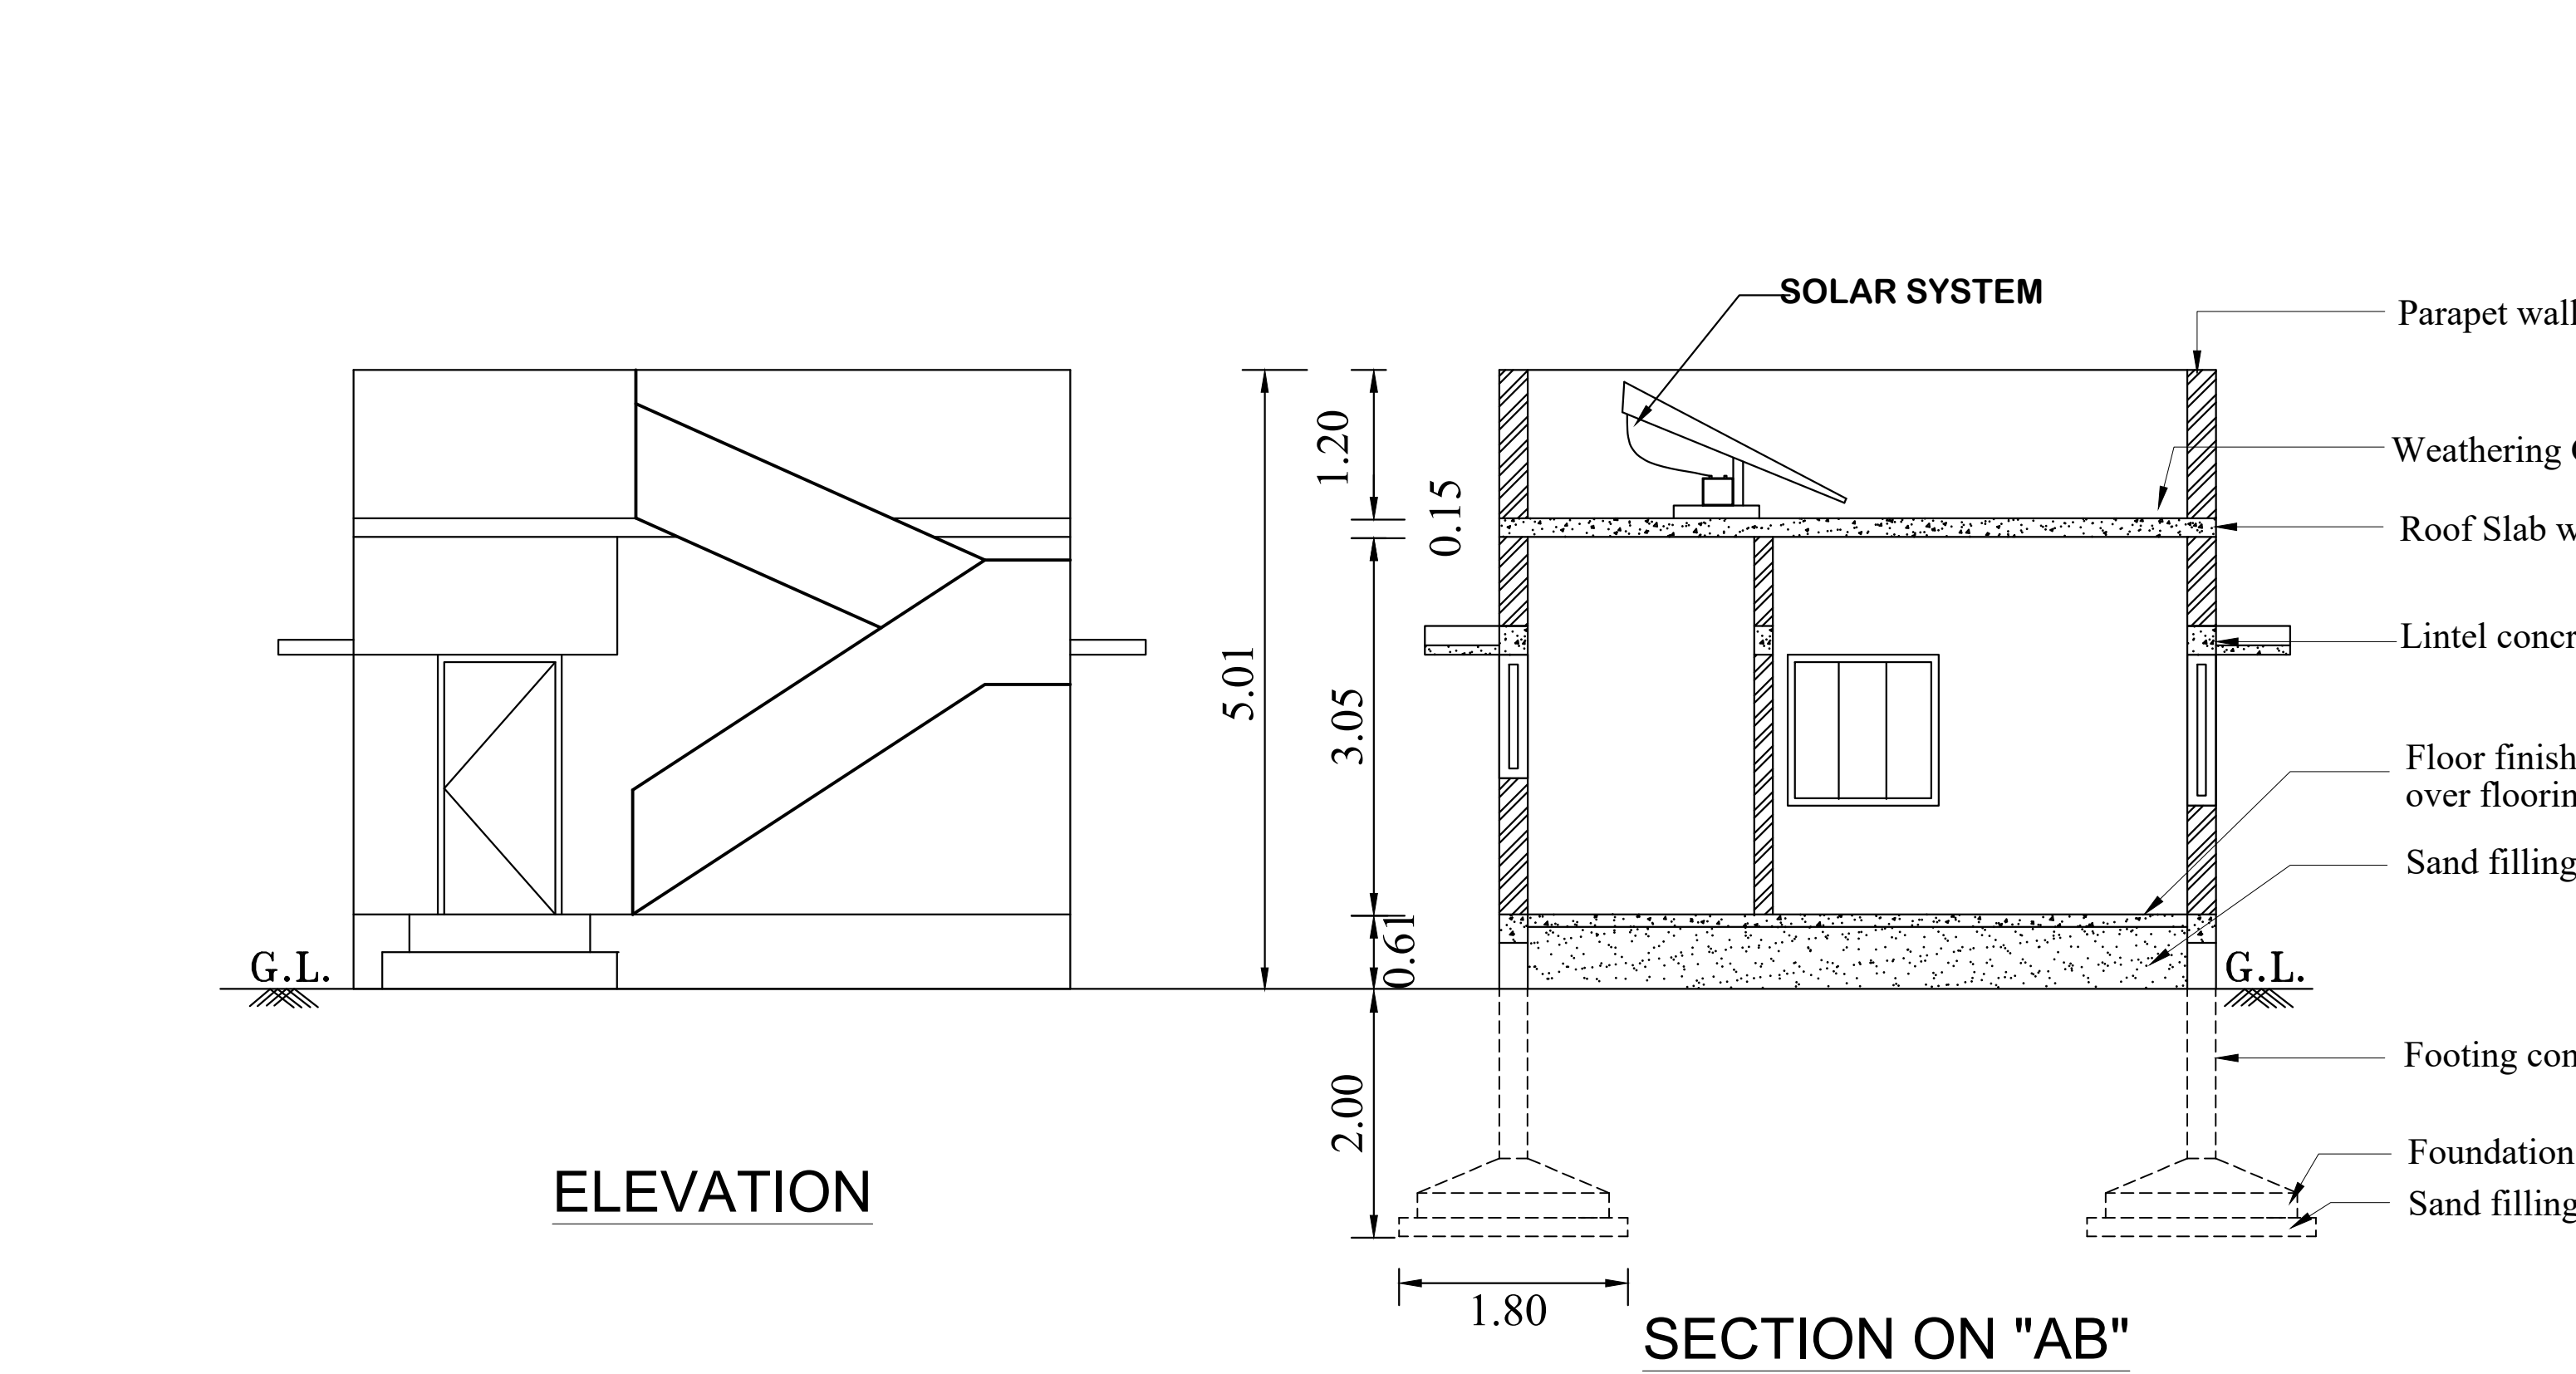
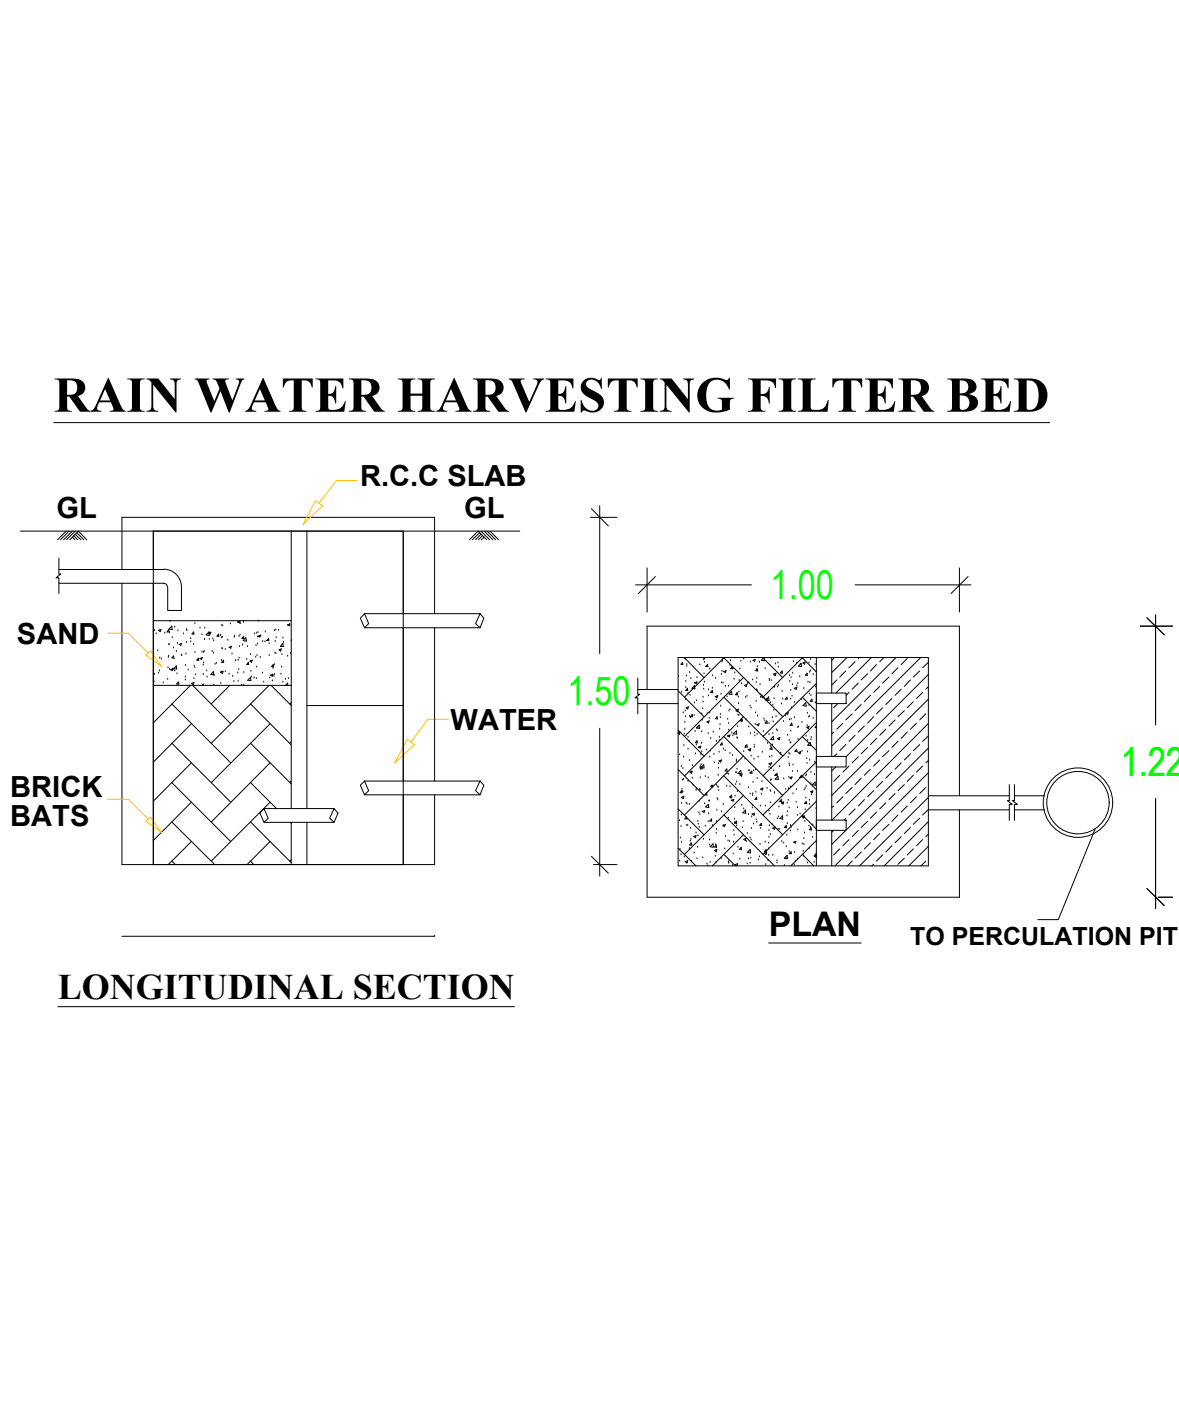
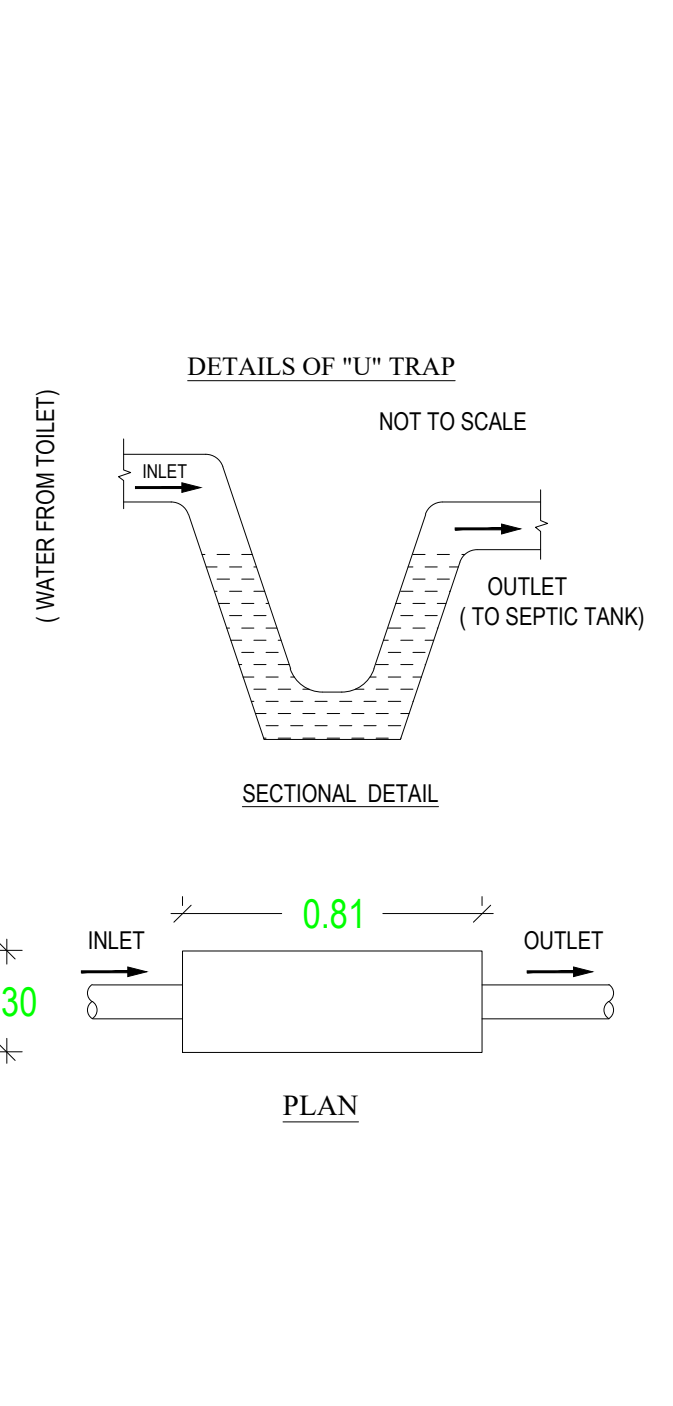
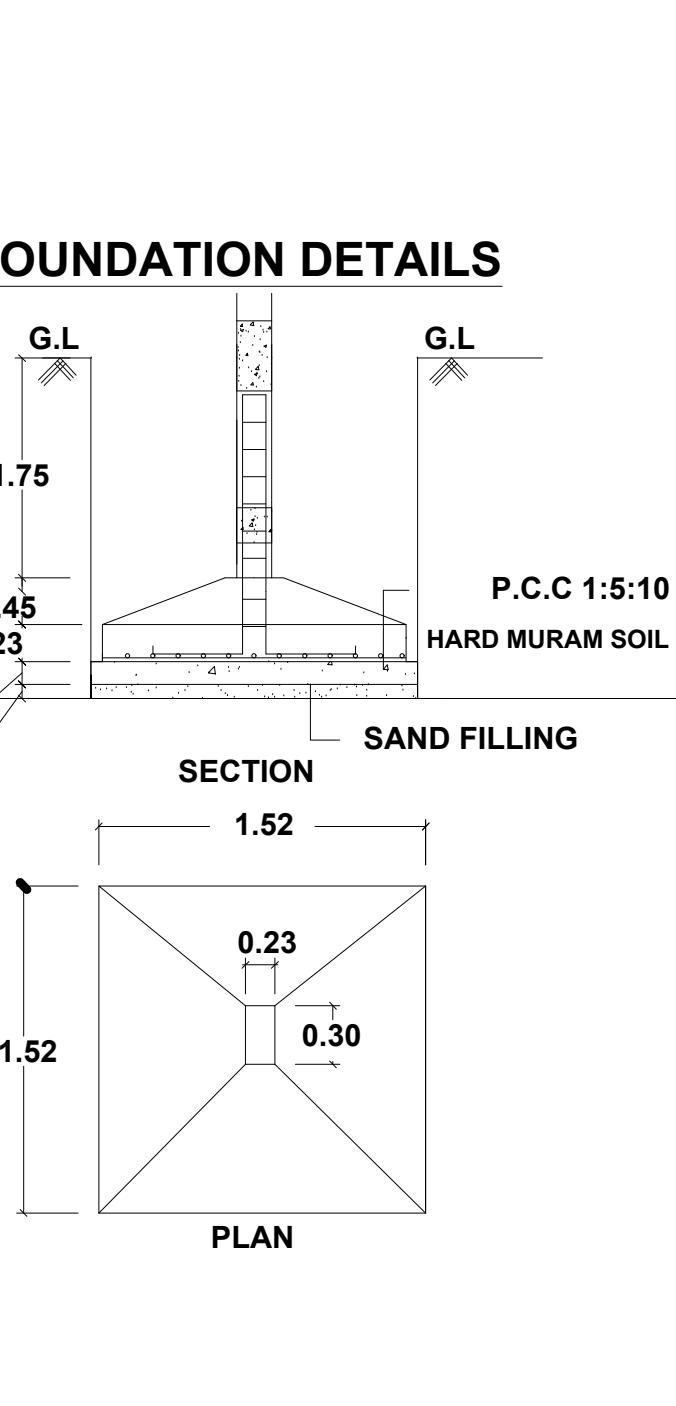
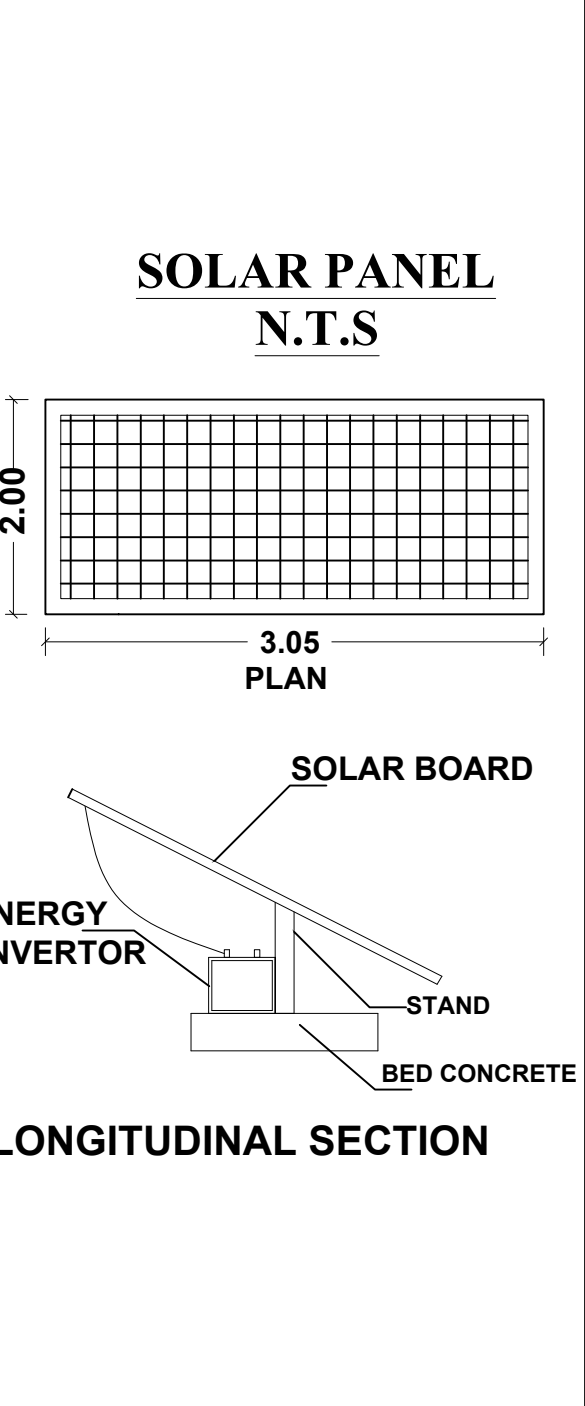
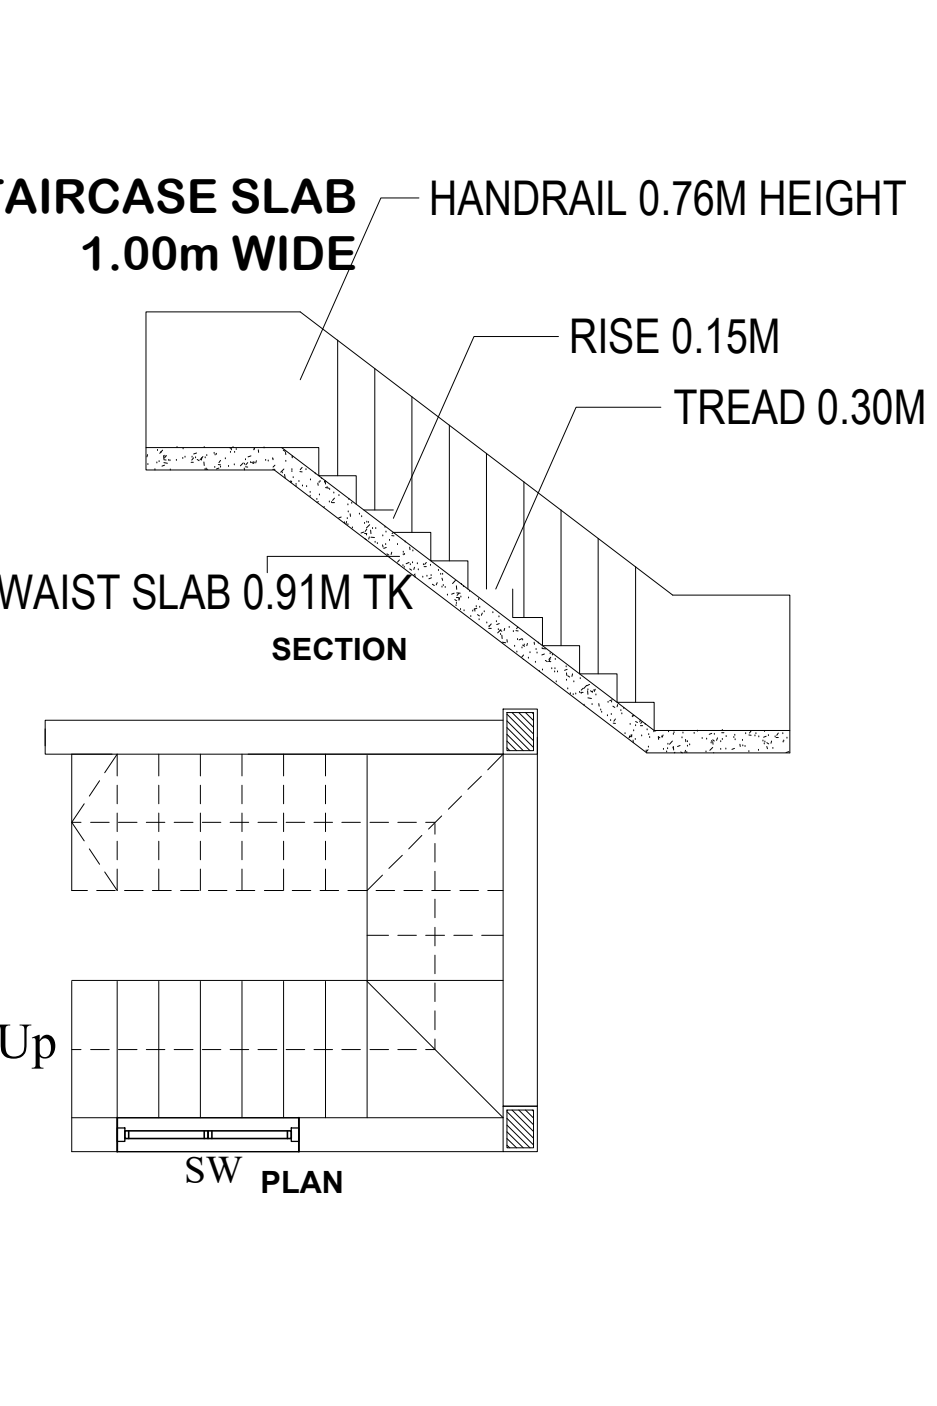


PLAN SHOWING THE PROPOSED CONSTRUCTION OF R.C.C TERRACED ROOF RESIDENTIAL BUILDING AT S.F.NO : 317/2B4, PATTA NO: 2995, PLOT NO.125, SRI LAKSHMI NAGAR, EMAPALLI VILLAGE AND PANCHAYAT, TIRUCHENGODE UNION AND TALUK , NAMAKKAL DISTRICT.


NAME OF THE APPLICANT:
Mr.K.RAVI S/o KALIYANNAN.

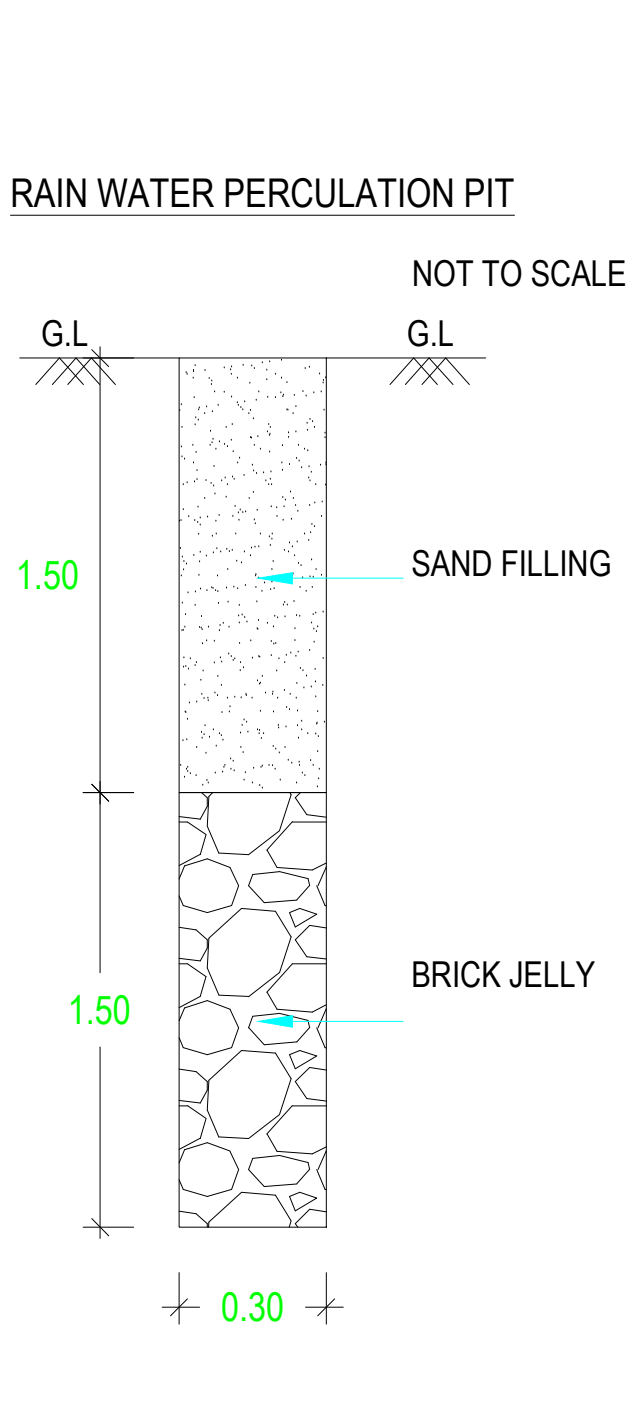

OFFICE USE:

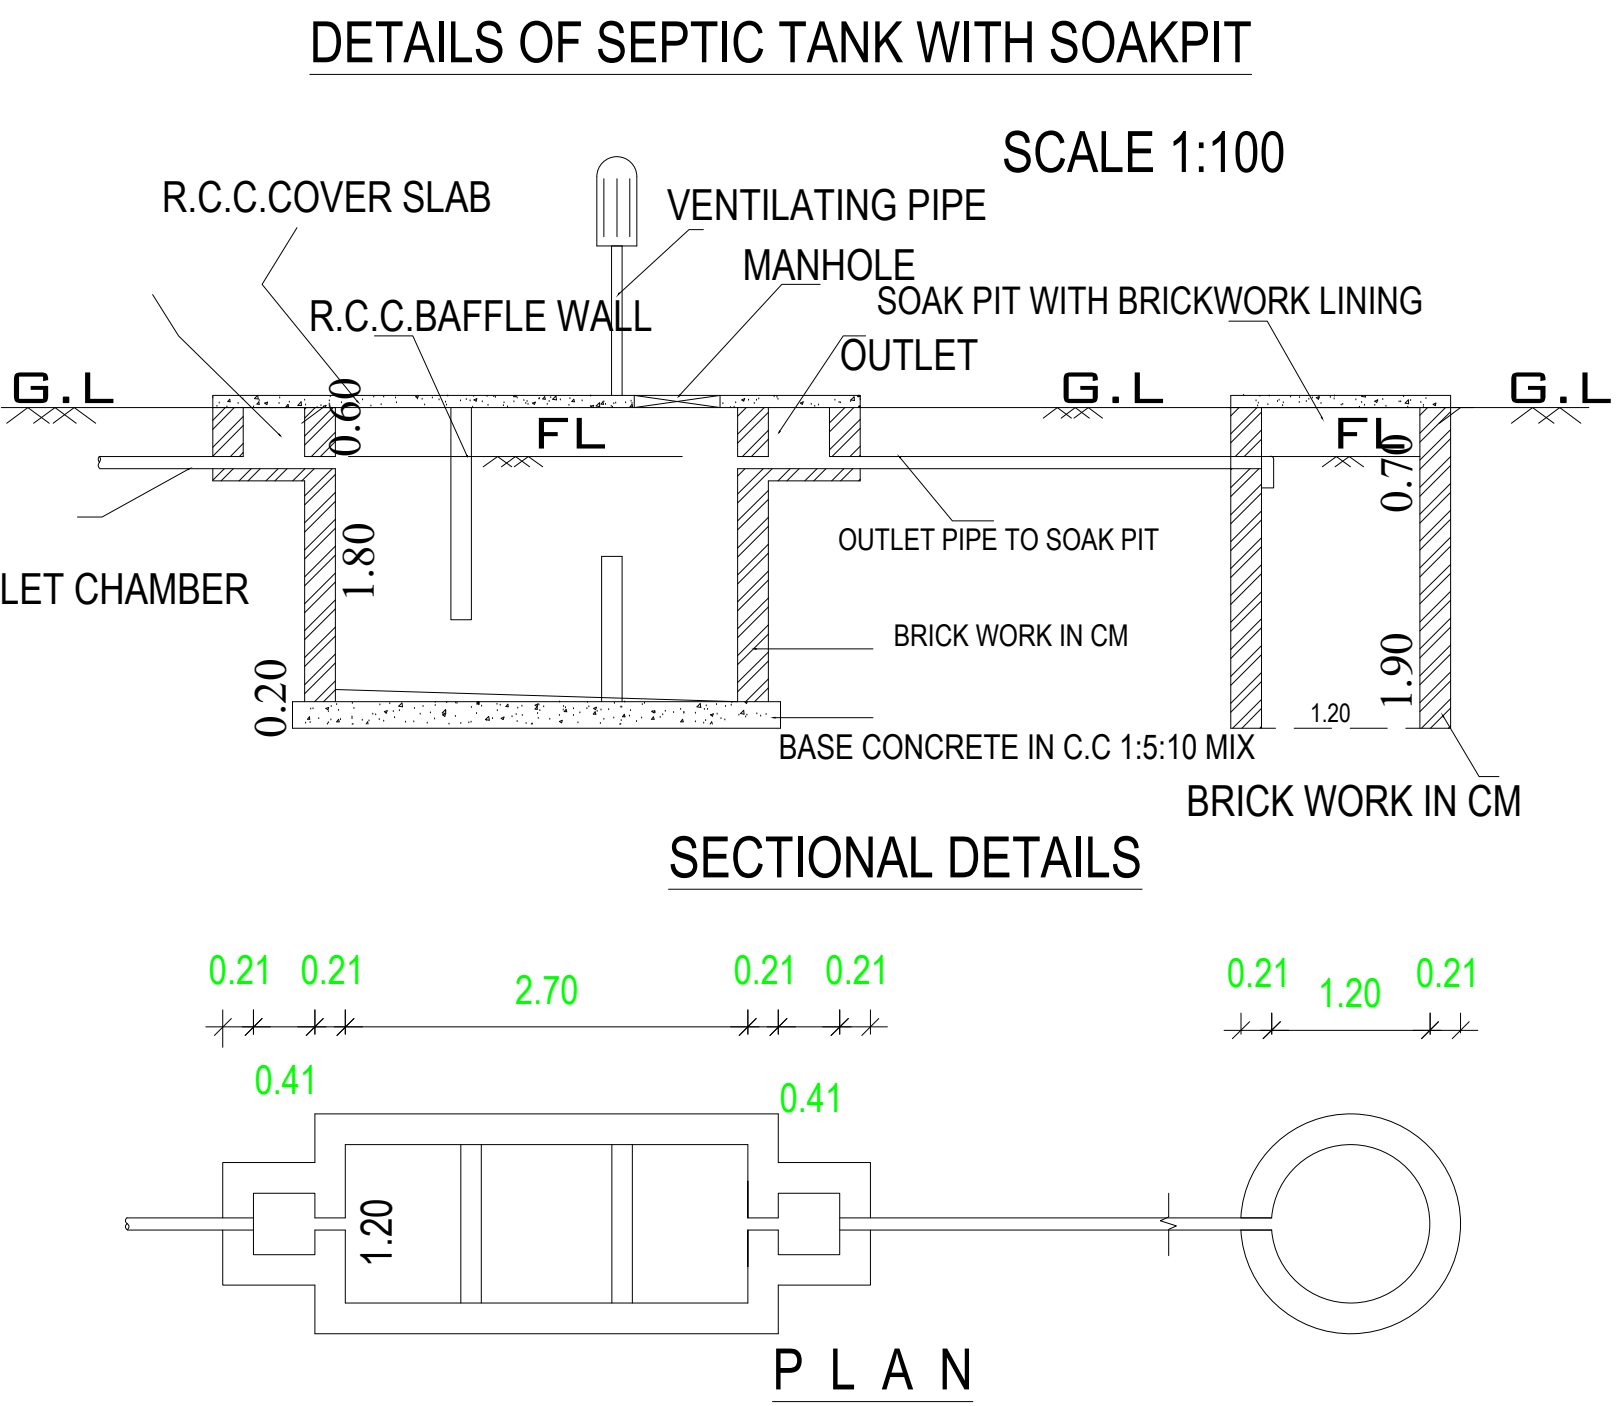

REGISTERED ENGINEER

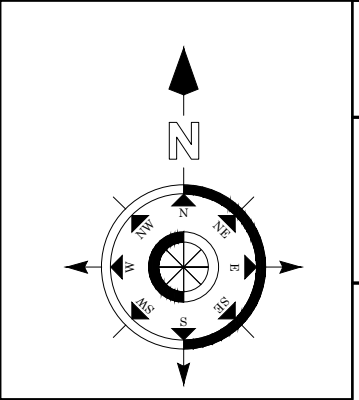

FLOOR WISE BREAKUP

Typical Block Name	Floor Name	Total Builtup Area		Carpet Area
		Sq.ft	Sq.m	
Residential	Floor-Ground	589.00	54.72	33.37
	Total			

JOINERIES DETAILS

MAIN DOOR	MD	1.00x2.13	WINDOW	W	1.52x1.67
DOOR	D	1.00x2.13	WINDOW	W1	1.22x1.22
DOOR	D1	0.76x2.13	WINDOW	W2	1.00x1.00
OPEN	O	1.00x2.13	VENTILATOR	V	0.61x0.91

EF- EXHAUST FAN

PARKING DETAILS

Parking Category	Dwelling Units	Cars Required	Cars Provided	Two Wheelers	
				Required	Provided
Residential Above 75	0	0	0	1	1
Visitors Parking 10%		-	-	-	1
Total	0	0	0	1	2

LEGEND

PLR/FMB AREA	92.89
DOCUMENT AREA	92.89
SUPER IMPOSED PLOT AREA	92.89
Plot Coverage	58.90%
Floor Space Index	= $\frac{\text{Total FSI Area}}{\text{Super Imposed Plot Area}}$ = $\frac{54.72}{92.89}$ = 0.58 < 2.00

REFERENCE:

- SITE BOUNDARY SHOWN IN GREEN
 - PROPOSED CONSTRUCTION SHOWN IN RED
 - EXISTING ROAD SHOWN IN YELLOW
- SCALE 1:100

NOTE:

- All the Dimension are in Meter
- SCALE 1:100
- All Sunshade Projections will be less than nor equal to 0.60m
- Mechanical Ventilation Will be Provided whenever required.

APPLICANT: