
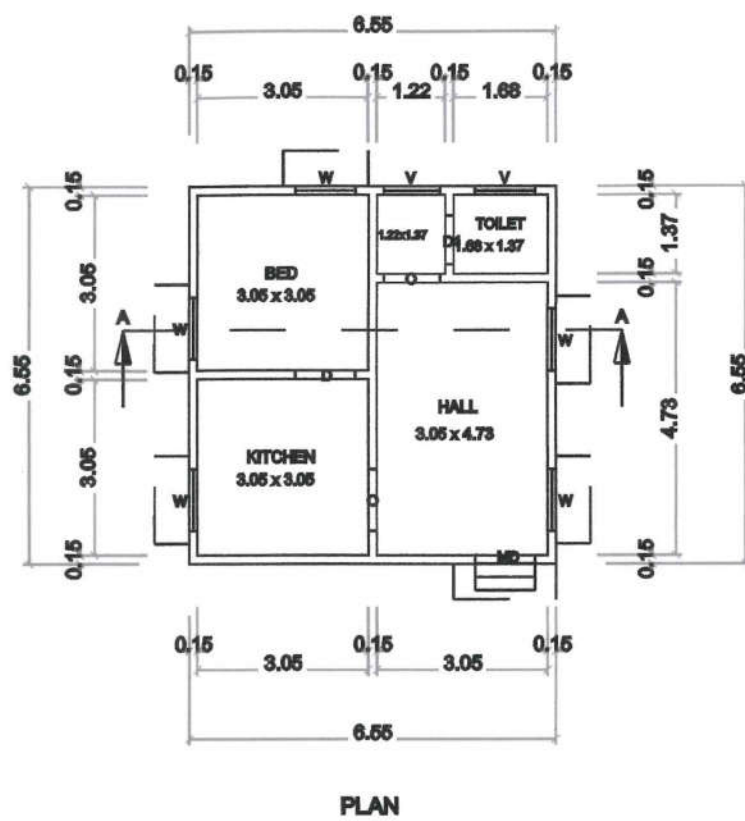


PLAN SHOWING THE PROPOSED CONSTRUCTION OF ASBESTOS SHEET ROOF RESIDENTIAL BUILDING

IN S.F No : 379 / 3B , NALLUR VILLAGE , PARAMATHI VELUR TALUK , NAMAKKAL DISTRICT .

APPLICANT : T. M. MURUGESAN , S/o. S. MARIMUTHU GOUNDER.

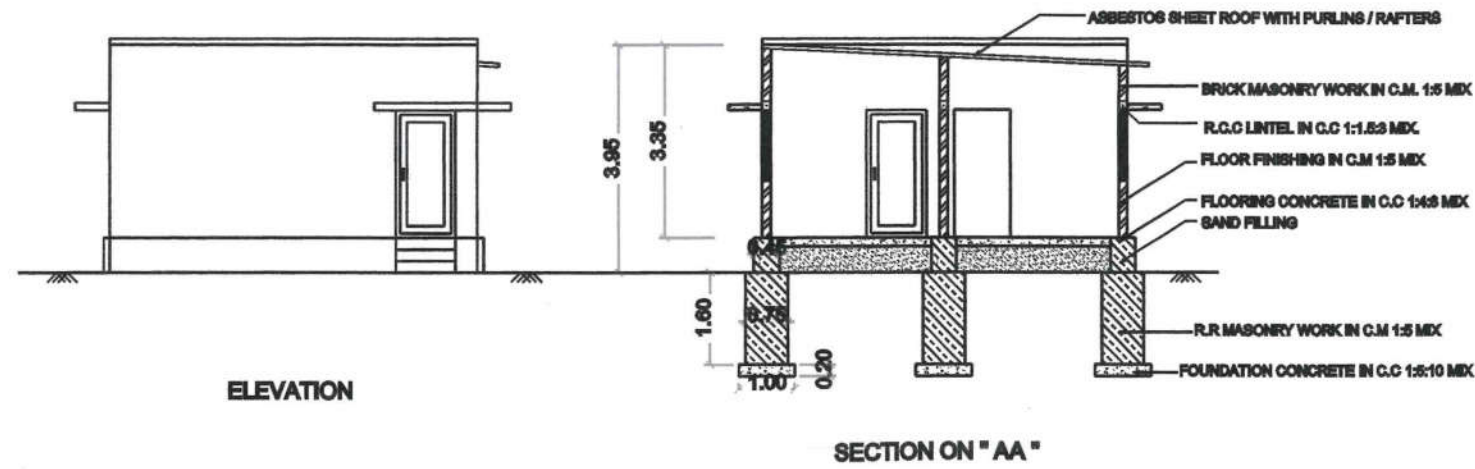


SCALE = 1 : 100

AREA DETAILS :-	Sq.Ft.	Sq.Mt.
AREA OF SITE	43580.00	4046.87
AREA TAKEN FOR CONSTRUCTION	7009.10	651.17
PLINTH AREA OF PRO. BUILDING	462.25	42.94
CARPET AREA OF PRO. BUILDING	373.50	34.70
AREA OF OPEN SPACE	6546.85	608.23

PERCENTAGE OF PLOT COVERAGE 3.20 %


FSI = TOTAL BUILTUP AREA / SITE AREA = 0.03 < 2.0

KEY PLAN
NOT TO SCALE

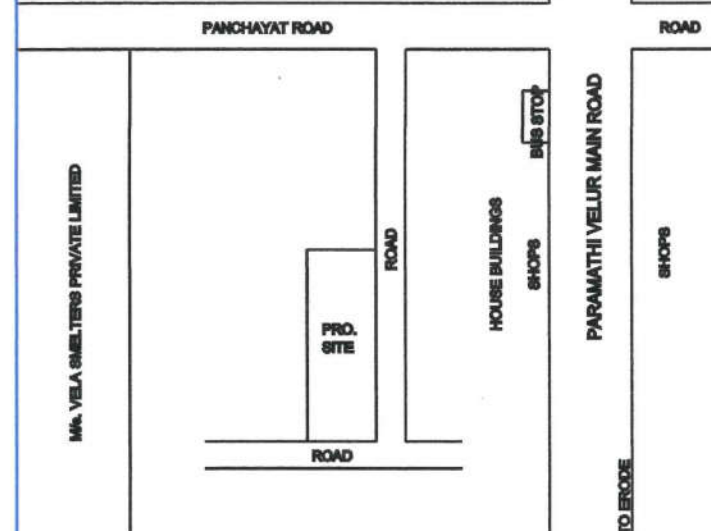

SITE PLAN
SCALE = 1 : 100

S.F No : 379 / 3B PART - APPLICANTS (T.M.MURUGESAN) REMAINING PORTION

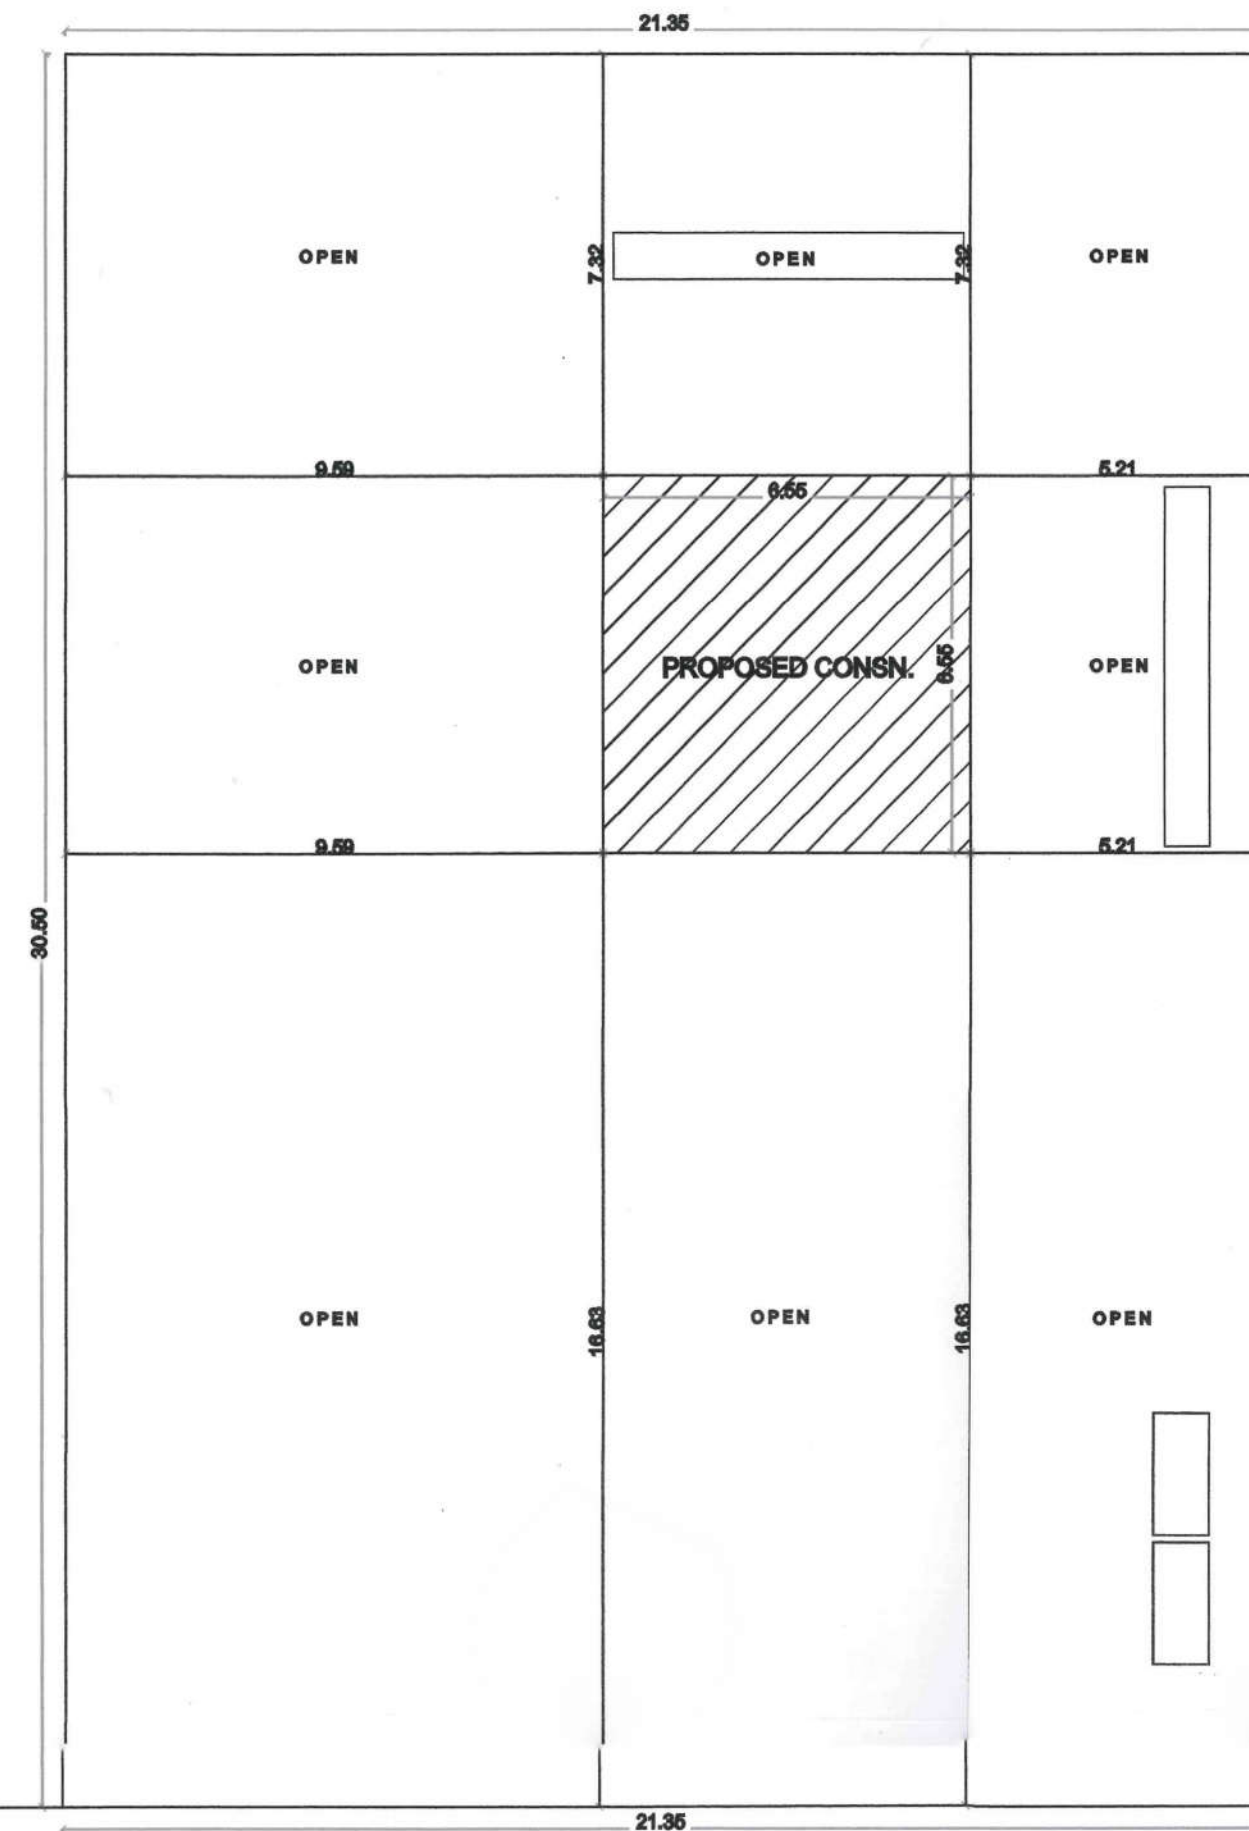

<< 4.88 M WIDE ROAD >>

SCHEDULE OF JOINERIES			SCHEDULE OF JOINERIES		
DESCRIPTION	SIZE IN M		DESCRIPTION	SIZE IN M	
MD	Main Door	1.07 x 2.13	O	Opening	1.07 x 2.13
D	Door	1.07 x 2.13	W	Window	1.22 x 1.37
D1	Door	0.76 x 2.13	V	Ventilator	1.00 x 0.76

COLOUR INDEX :

PROPOSED CONSTRUCTION SHOWN IN

SITE BOUNDARY SHOWN IN

S.F No : 379 / 3A - M/s. VELA SMELTERS PRIVATE LIMITED LAND

PLAN INFO
AS_AT_SITE=651.17
FMB_OR_PLR=651.17
AS_PER_DOCUMENT=651.17
PLOT_AREA_M2=651.17
SURVEY_NO = 379 / 3B
DISTRICT=NAMAKKAL
TALUK=PARAMATHI VELUR
VILLAGE=NALLUR
IS_SWIMMING_POOL_EXISTS=NO
IS_APPROVED_LAYOUT=NO
SINGLE_FAMILY_BLDG=NO
CRZ=NO
SECURITY_ZONE=NO
ACCESS_WIDTH_M=9.38
WHETHER_GOVT_OR_AIDED_SCHOOL=NO
ROAD_WIDTH=4.88
ROAD_LENGTH=100.00
AVG_PLOT_DEPTH= 90.70
AVG_PLOT_WIDTH= 44.80
LAND_USE_ZONE = RESIDENTIAL
RWH_DECLARED=YES
OSR_APPLICABLE=NO
PREMIUM_FSI_REQUIRED=NO
BUILDING_NEAR_TO_RIVER=NO
AREA_TYPE=OTHERS
BUILDING_NEAR_MONUMENT=NO
BUILDING_NEAR_GOVT_BLDG=NO
PROVISION_FOR_GREEN_BUILDINGS_AND_SUSTAINABILITY=YES
FIRE_PROTECTION_AND_FIRE_SAFETY_REQUIREMENTS=YES
JURISDICTION_TYPE=RURAL PANCHAYAT
PATTAN=NO
IF_HERITAGE_TOWN_LESS_THAN_1KM_RADIUS=NO

APPLICANT :

REGISTERED ENGINEER :

Prithvi
Er. P. Senthilkumar, B.E., MIE., FIV.,
REGD. VALUER FOR INCOMETAX & WEALTH TAX,
REGD. ENGINEER AND APPROVED VALUER,
CHARTERED CIVIL ENGINEER,
P. S. K ENGINEERING CONSTRUCTION,
26/1, PRIYA COMPLEX, VELUR ROAD,
TIRUCHENGODE - 637 211. 98431-88588.