

PLAN SHOWING THE PROPOSED CONSTRUCTION OF GROUND FLOOR AND FIRST FLOOR R.C.C. ROOF RESIDENTIAL BUILDING AT S.F.No. 119/2C6A3,
PATTA No. 2182, PUNJAI EDAIYAR KEELMUGAM VILLAGE ,OLAPPALAYAM VILLAGE PANCHAYAT, MOHANUR UNION AND TALUK,
NAMAKKAL DISTRICT.

APPLICANT NAME: Mr. K. SARAVANAN, S/o. Mr. Kandasamy

AREA DETAILS		
PARTICULARS	Sq.ft.	Sq.m.
AREA OF THE DOCUMENT	3194.40	296.76
AREA O F THE GROUND FLOOR	1729.70	160.69
AREA OF THE FIRST FLOOR	797.09	74.05
TOTAL AREA OF BUILDING	2526.79	234.74
OPEN SPACE	1464.70	135.71

JOINERIES


1	MD - DOOR	4'0" x 7'0"	1.22 x 2.13
2	D - DOOR	3'3" x 7'0"	1.00 x 2.13
3	D1 - DOOR	2'6" x 7'0"	0.76 x 2.13
4	W - WINDOW	3'0" x 5'0"	0.91 x 1.52
5	W1 - WINDOW	5'0" x 5'0"	1.52 x 1.52
6	KW - WINDOW	3'0" x 5'0"	0.91 x 1.52
7	V - VENTILATOR	3'0" x 2'0"	0.91 x 0.61
8	O - OPENING	3'3" x 7'0"	1.00 x 2.13

SCALE:

PLAN : 1:100


SITE PLAN: 1:100

NOTE :
ST - Septic Tank
RWCP - Rain water Collection Pit

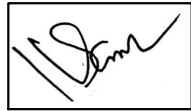


K. Saravanan, S/o. Kandasamy

APPLICANT

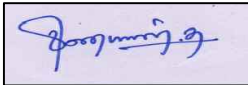


Er.T.DHEENADHAYALAN.,D.C.E.,
Consulting Civil Engineer & LBS
Licensed Land Surveyor No.2020/05/0082
67A,Pappathi Amman Kovil Street,
Pothanur Post, Paramathi Velur Taluk,
Namakkal District - 638181
Cell : 9865410123


REGISTERED ENGINEER

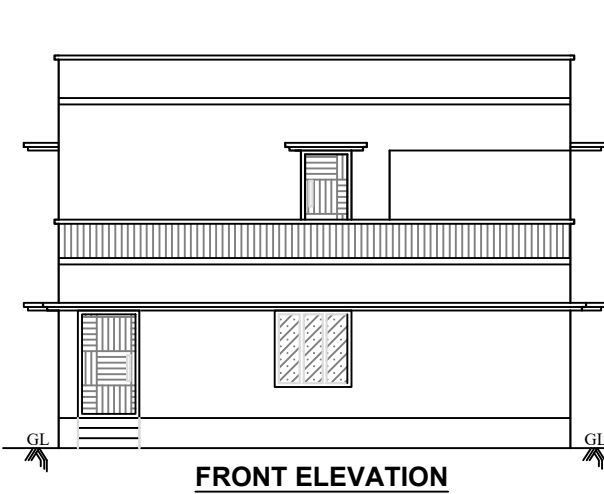


FRONT ELEVATION

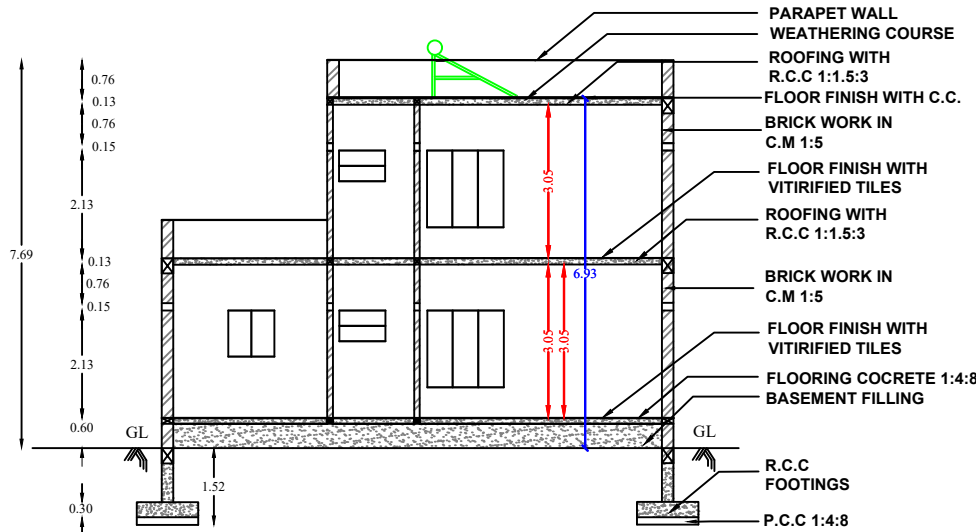


SECTION ON "S S"

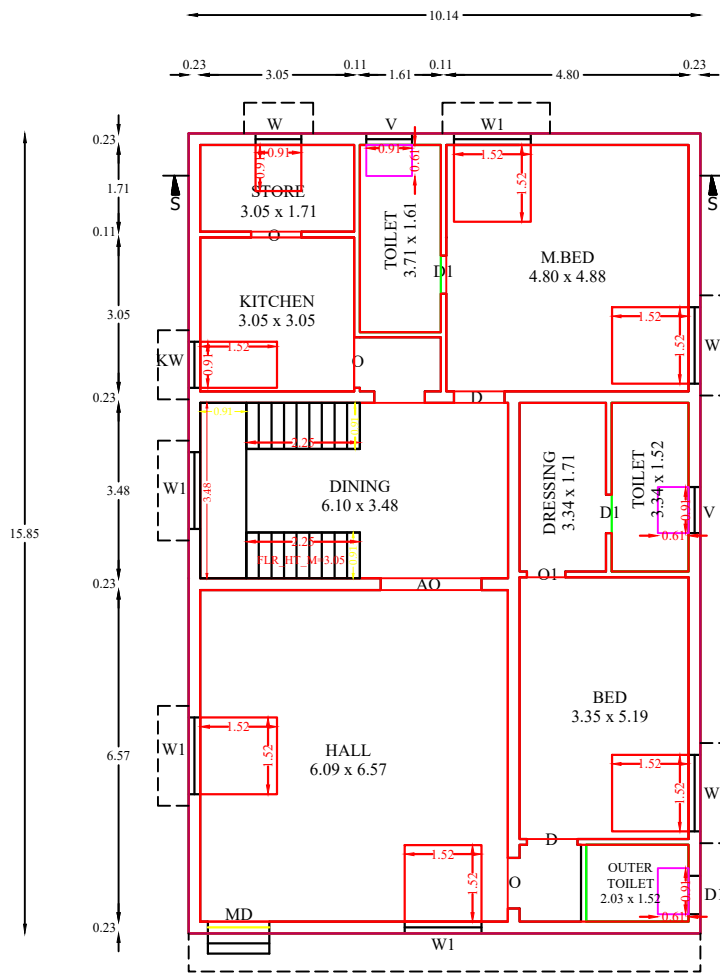

PROPOSED GROUND FLOOR PLAN

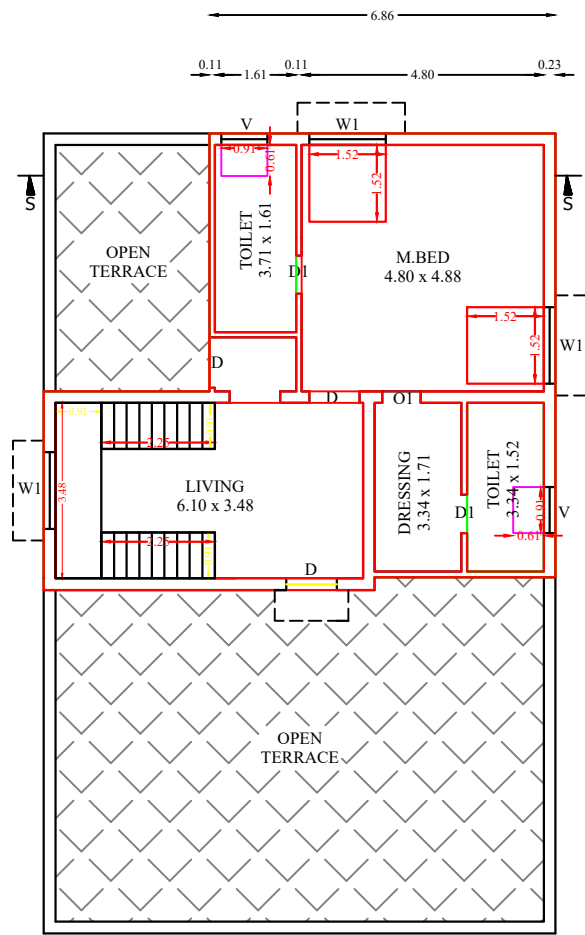






PROPOSED FIRST FLOOR PLAN

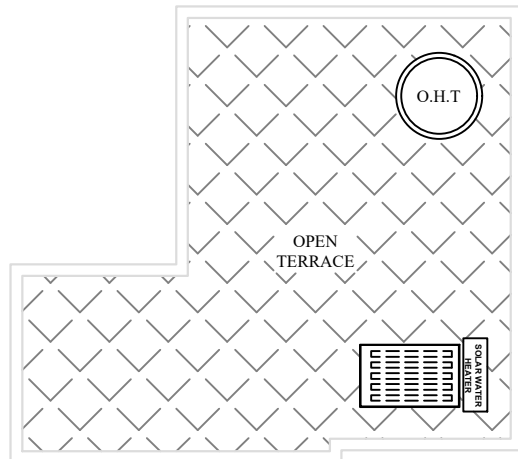

TERRACE FLOOR PLAN

COLOUR INDEX :

BOUNDARY SHOWN IN - 
PROPOSED SHOWN IN - 
EXISTING ROAD IN - 

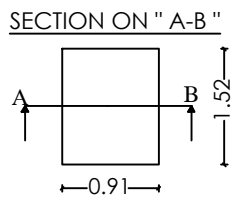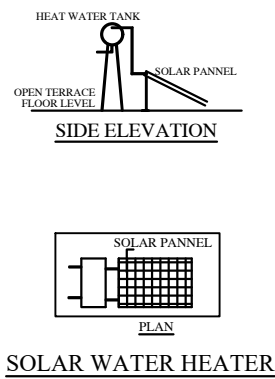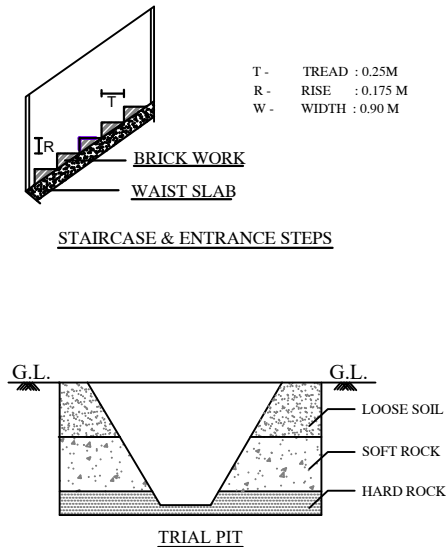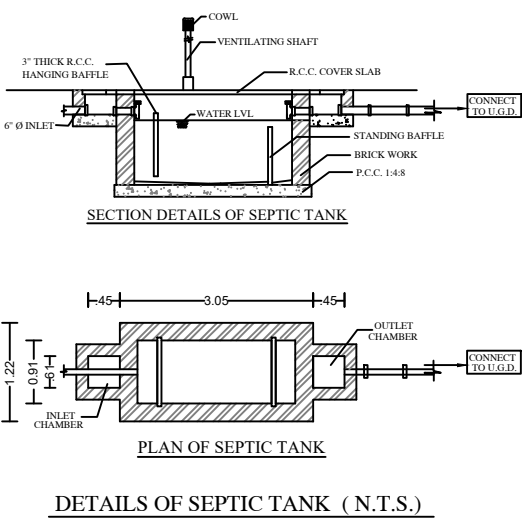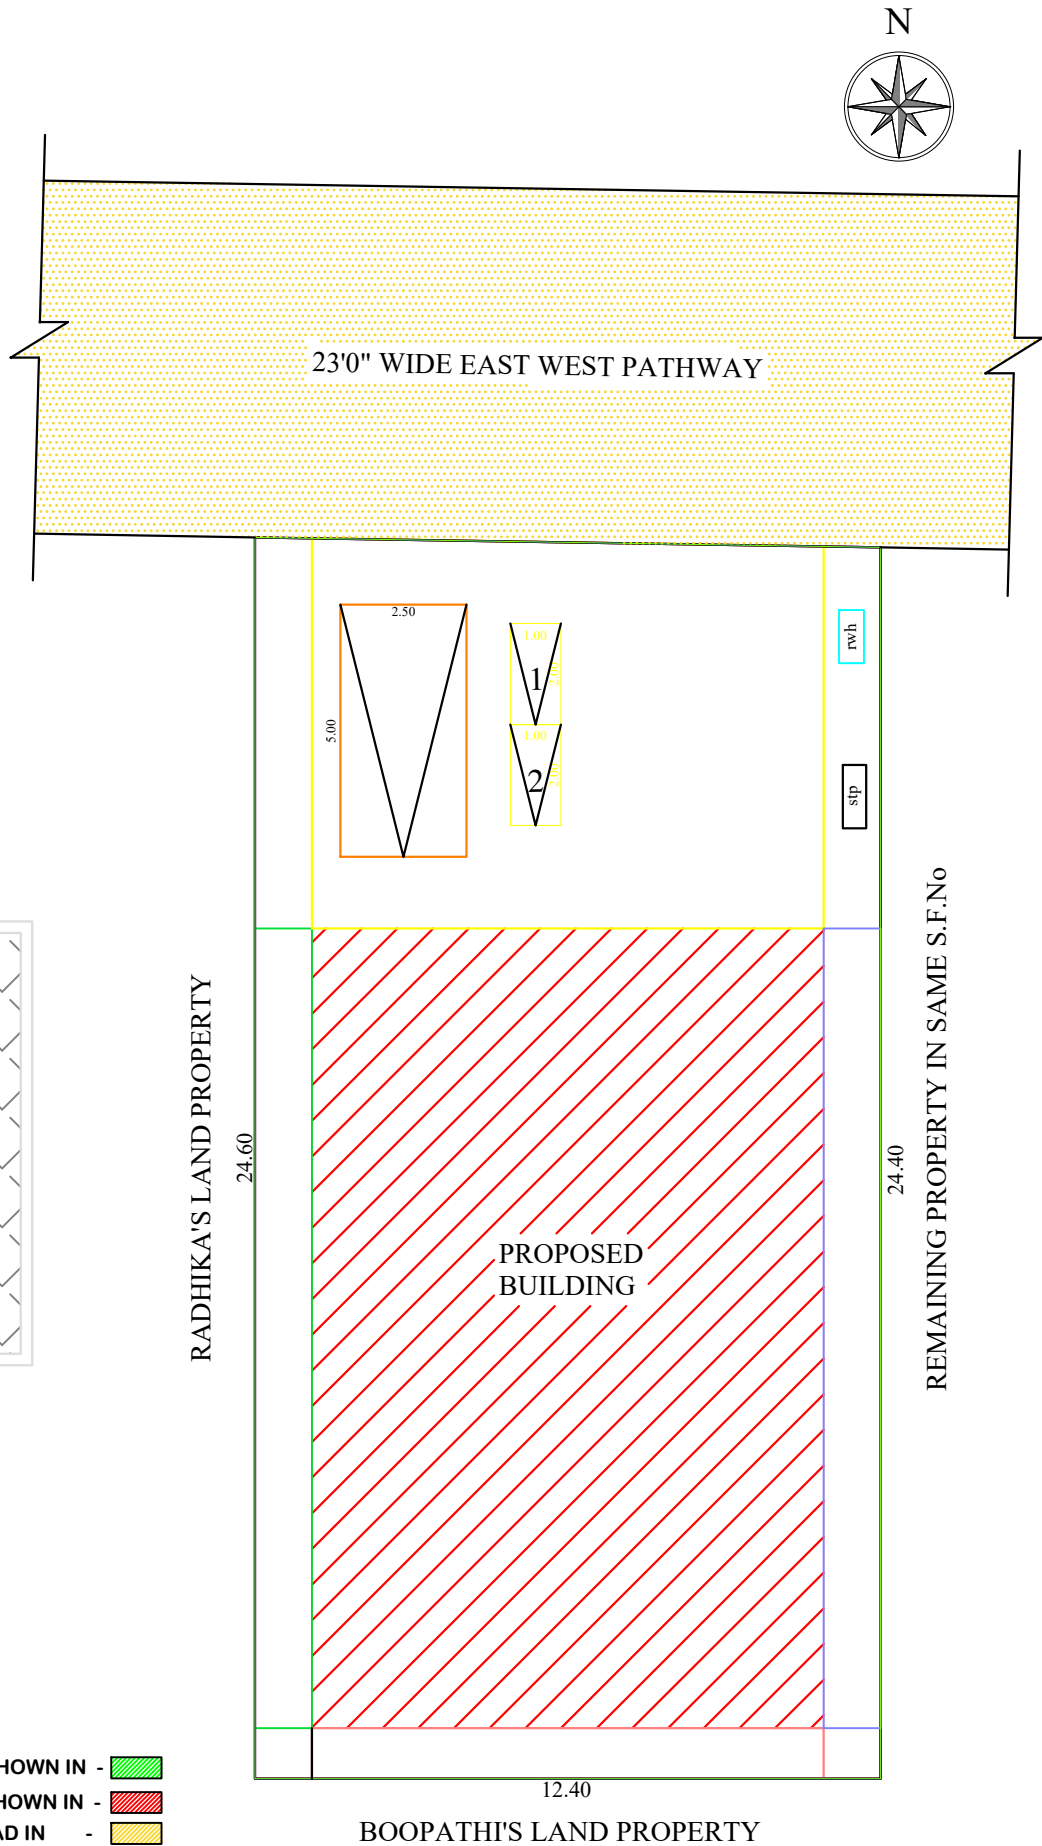

DETAILED PLAN OF RAINWATER
PERCULATION AND COLLECTION PIT

