

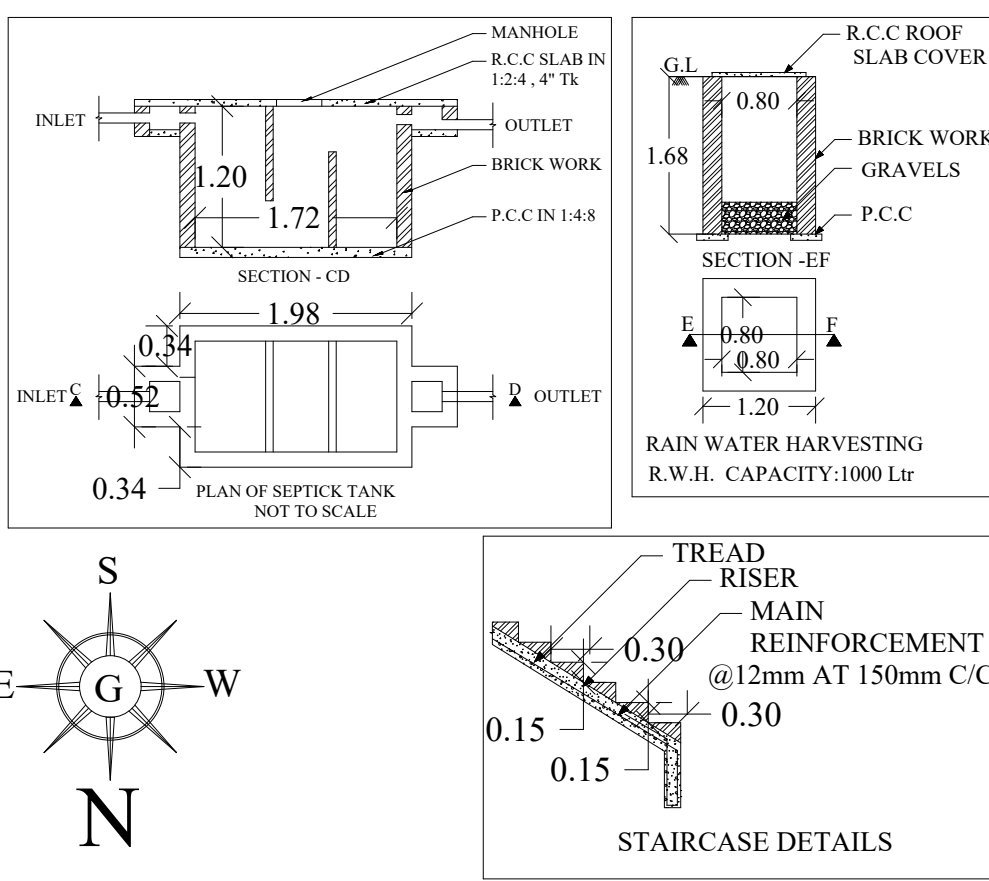
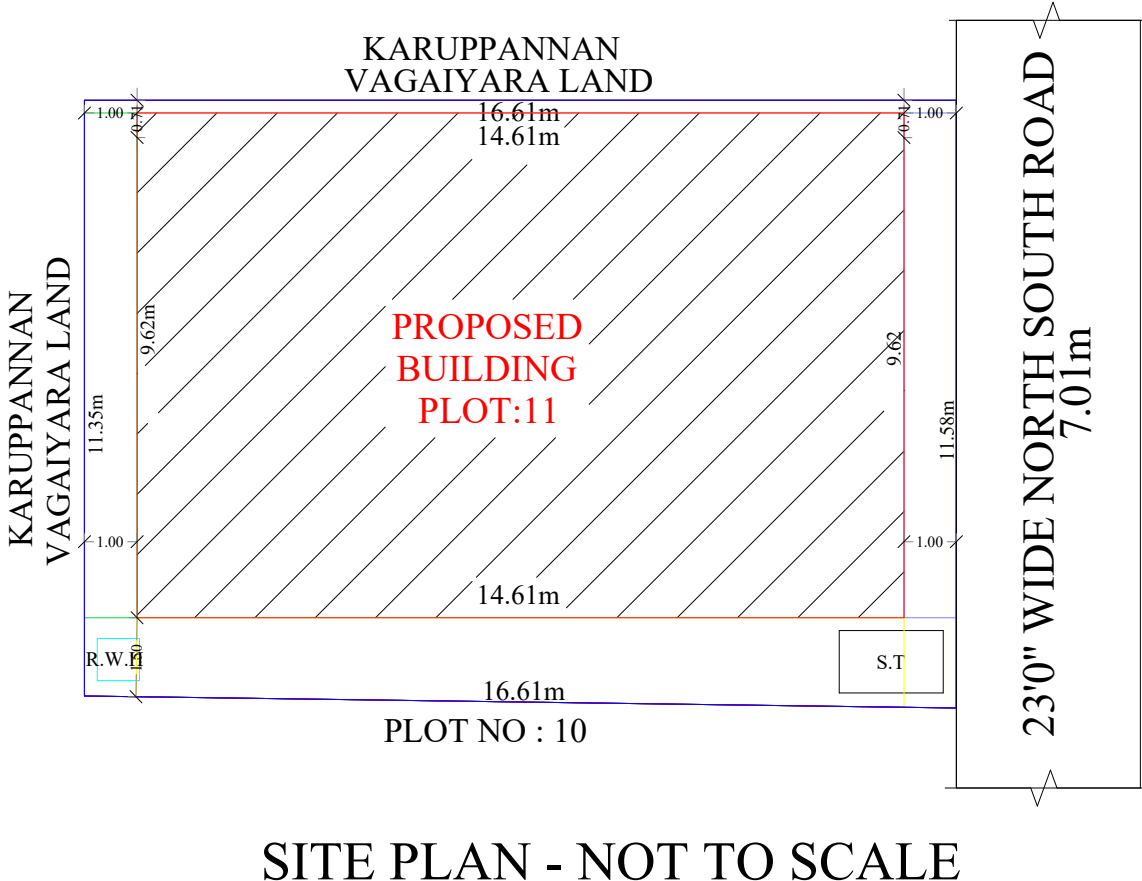
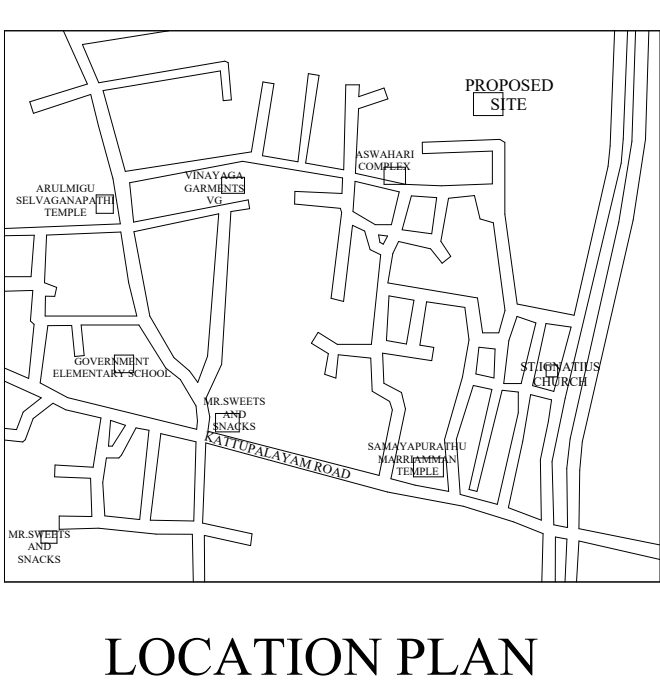


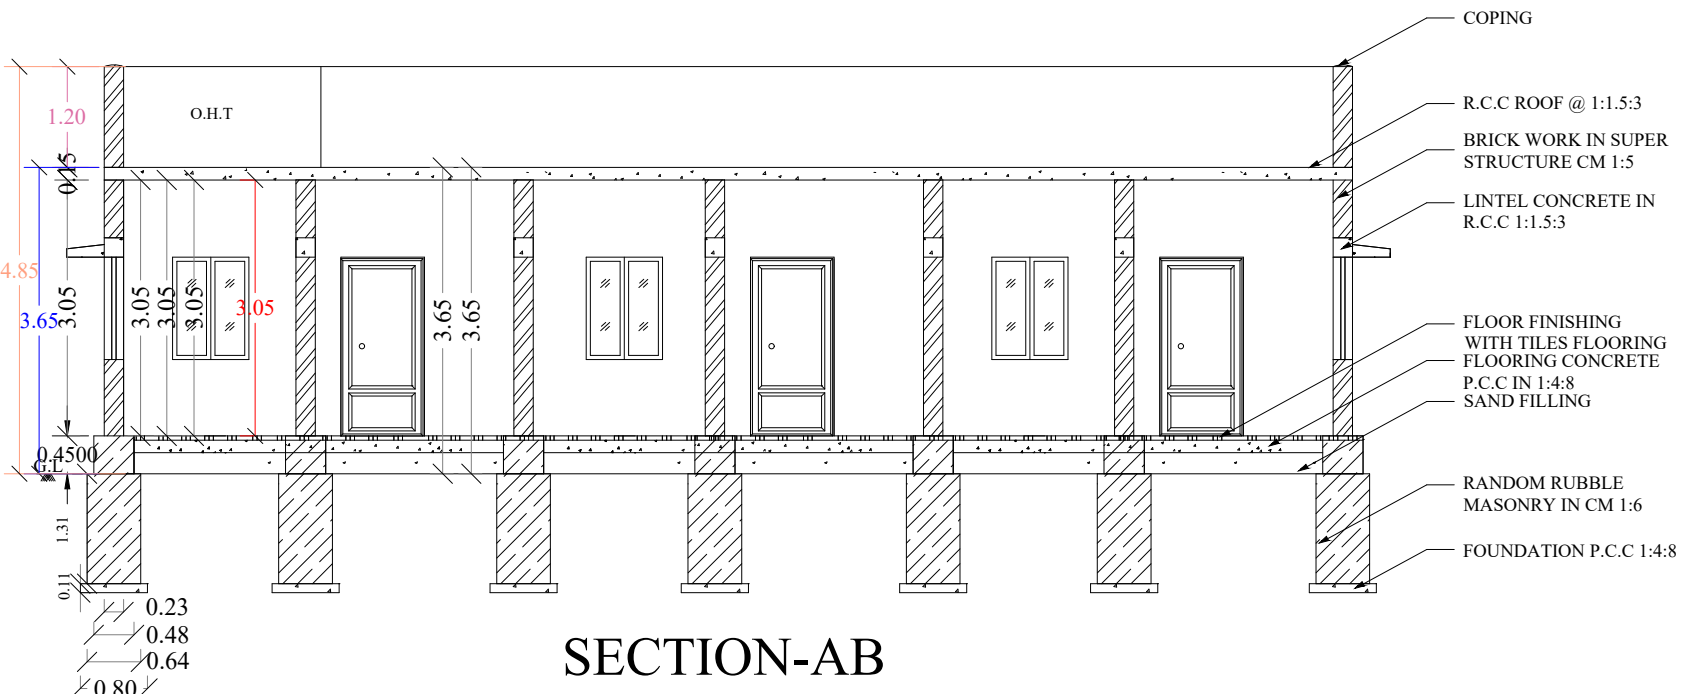

PLAN SHOWING THE PROPOSED CONSTRUCTION OF ROOF RESIDENTIAL BUILDING IN SF.NO: 340/3C, PLOT NO:11 AT SRI AKSHAYA GARDEN, ELANTHAKUTTAI VILLAGE & PANCHAYAT, KUMARAPALAYAM TALUK, NAMAKKAL DISTRICT.

APPLICANT: A. MUTHUSAMY, S/o. ARUMUGAM

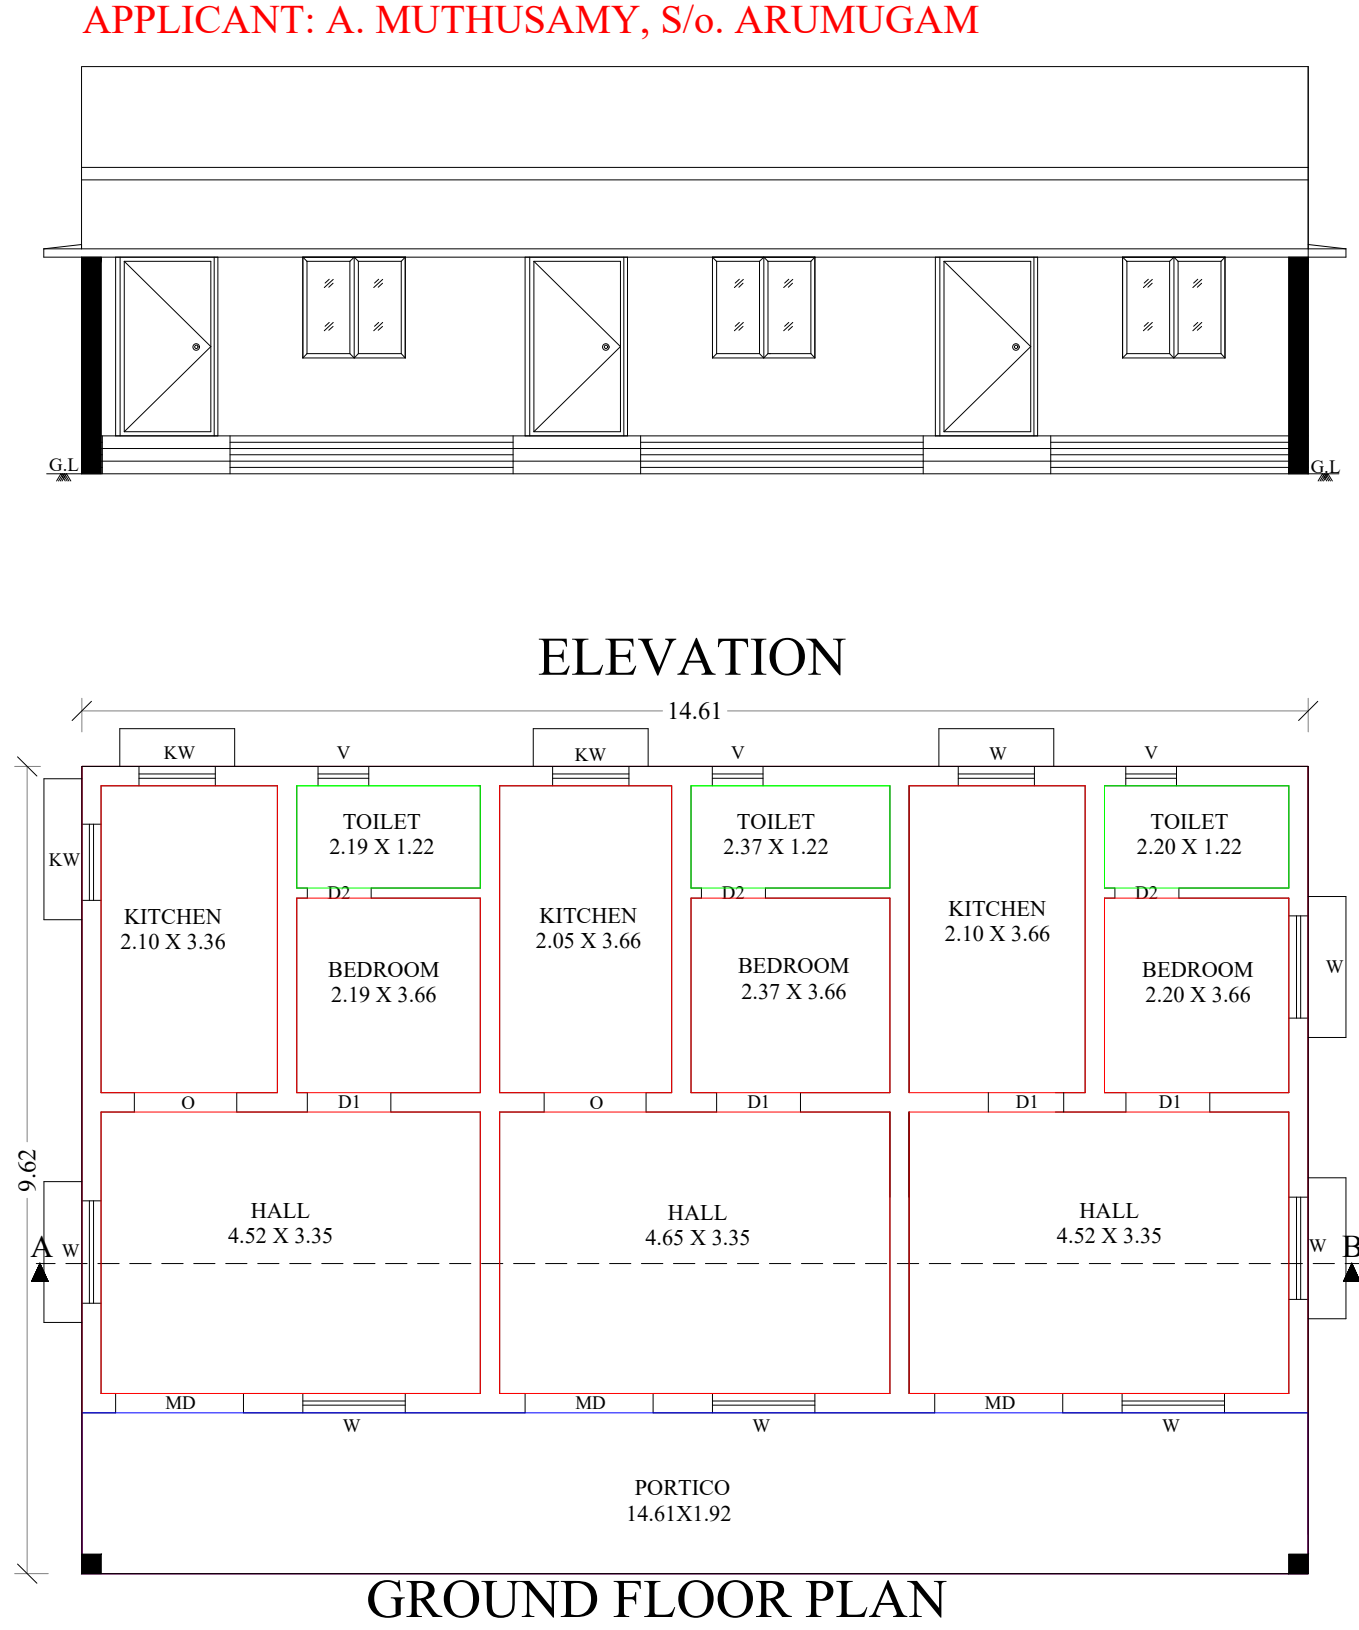

REFERENCE			
MAINDOOR	- MD	-	1.52 X 2.13
DOOR	- D1	-	1.00 X 2.13
DOOR	- D2	-	0.76 X 2.13
OPEN	- O	-	1.22 X 2.13
WINDOW	- W	-	1.22 X 1.22
VENTILATOR	- V	-	0.61 X 0.75
WINDOW	- KW	-	0.91 X 1.22

AREA DETAILS			
SURVEY NO : 340/3C			
SITE AREA	-	Sq.ft	Sq.m
PLINTH AREA	-	2050.50	- 190.57
GROUND FLOOR	-	1512.89	- 140.55
OPEN AREA	-	537.61	- 50.02

ALL DIMENSION ARE IN METERS			
SCALE 1:100			

COLOUR INDEX			
BOUNDARY SHOWN	-		
PROPOSED SHOWN	-		
ROAD SHOWN	-		
DRIVE WAY SHOWN	-		

ENGINEER :			
M.GOPINATHAN, 051/LS/2020/00002, GANYMEDE TURACO CONSTRUCTION, 8/74-5, TRICHY ROAD, CHINNA VEPPANATHAM, VASANTHAPURAM NAMAKKAL-637002 MOB:8807174877			

APPROVING AUTHORITY :			