

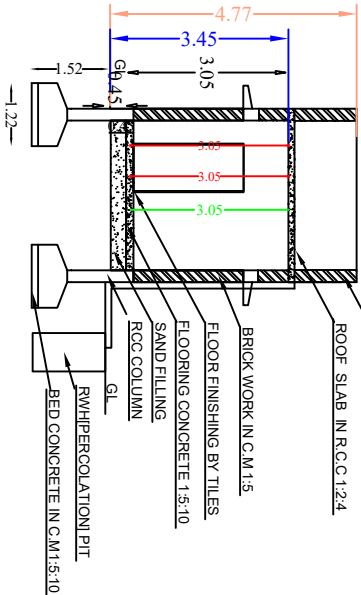
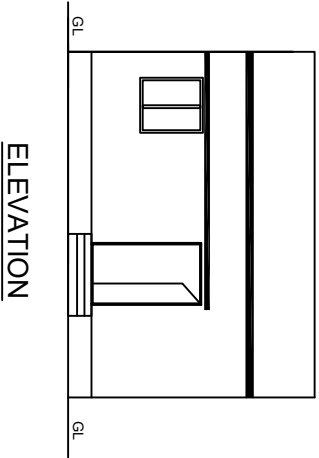


PLAN SHOWING THE PROPOSED
CONSTRUCTION OF R.C.C ROOF RESIDENTIAL,
IN SF NO-235/ 4A1A1B, 235/ 4F2, PATTA
NO-5285, AT MUTHUGAPATTY VILLAGE &
PANCHAYAT, SENDAMANGALAM TALUK &
NAMAKKAL DISTRICT



APPLICANT: THIRU.B.RAJASEKAR
S/O.BOOPATHY

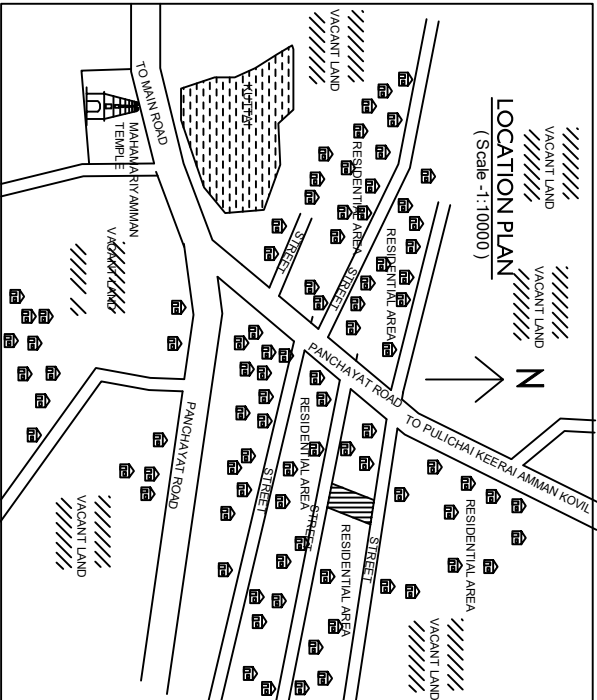

SECTION ON-XY

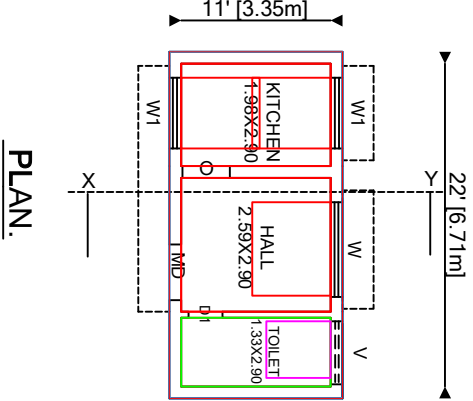

PLAN.

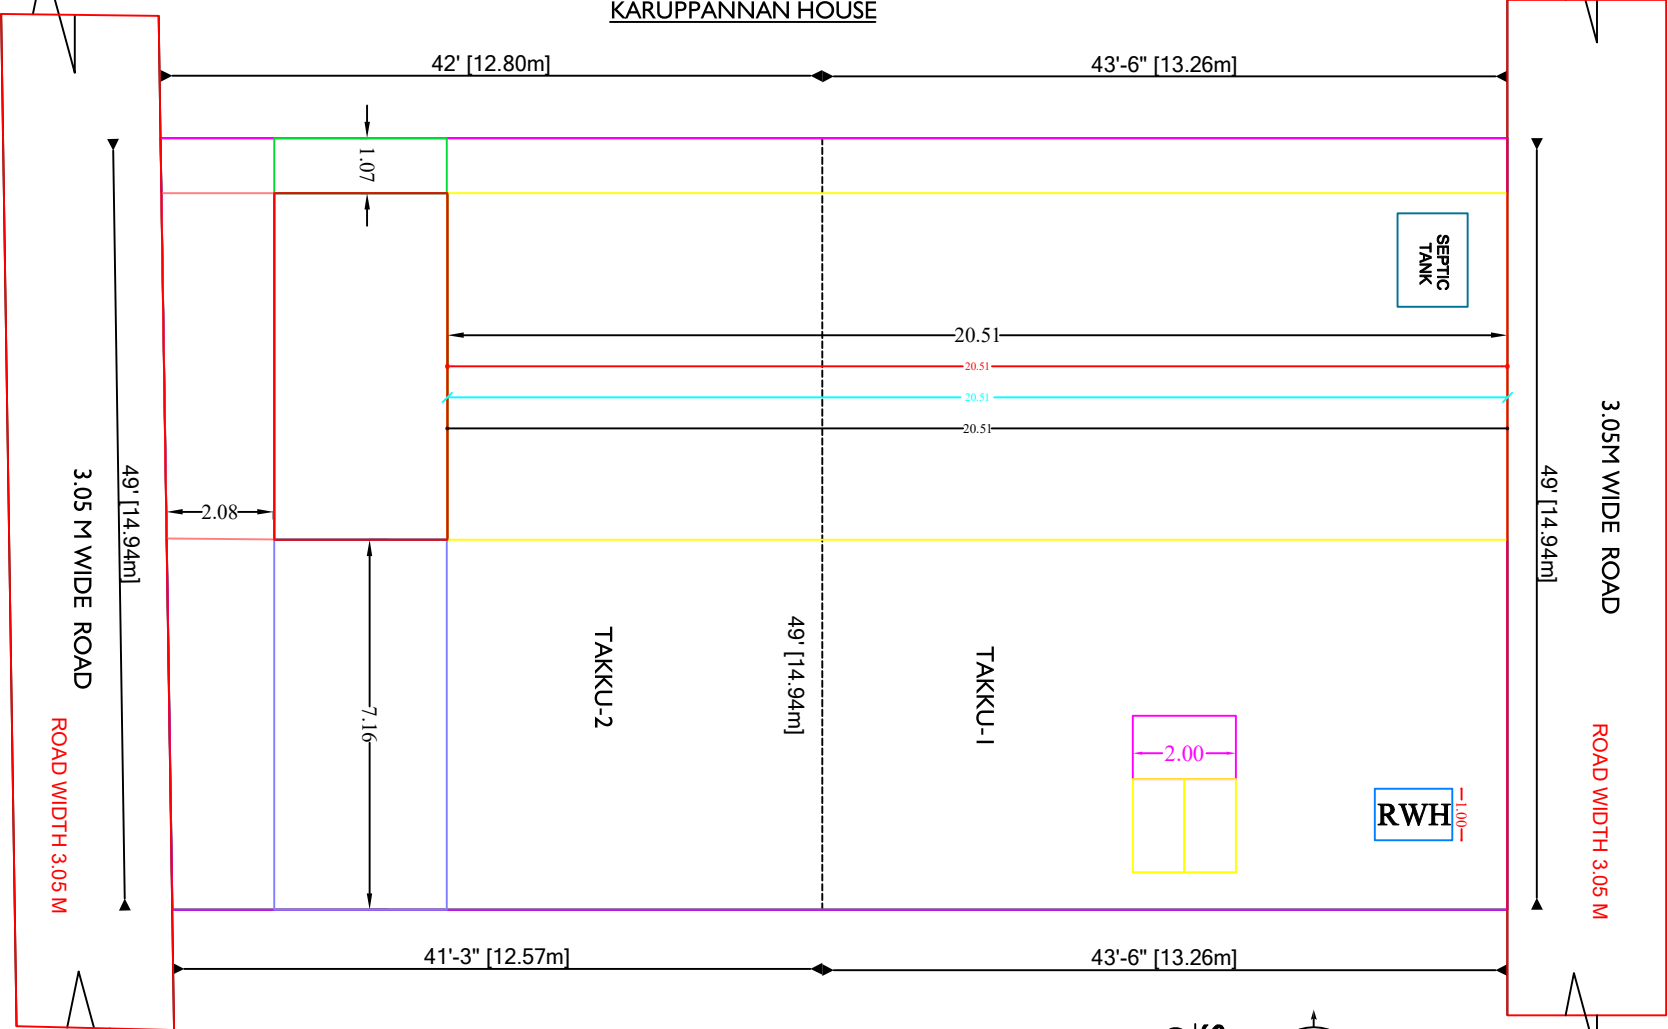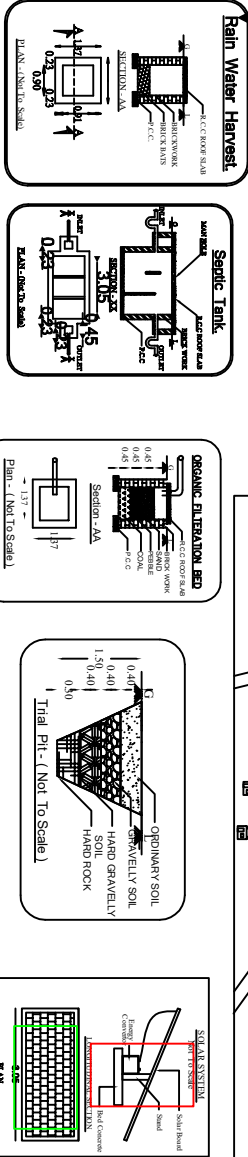

SITE PLAN
(Scale -1:100)

REFERENCE.

- D - Door - 30" X 70" - 0.91 X 2.13M
- DI - Door - 26" X 70" - 0.76 X 2.13M
- W - Window - 46" X 46" - 1.37 X 1.37M
- WI - Window - 36" X 46" - 1.06 X 1.37M
- V - Ventilator - 30" X 20" - 1.00 X 0.61M

AREA DETAILS.

TOTAL SITE AREA=
TAKKU-1 + TAKKU-2 = 2131.50 + 2040 =
4171.50 SQFT
SITE AREA ----- 4171.50 ----- 387.54

	Sq .ft.	Sq .m.
PLINTH AREA	242.00	22.48
CARPET AREA	184.06	17.09
OPEN AREA	3929.50	365.06

FSI AREA- 0.058
PLOT COVERAGE-5.8%

APPLICANT.

THIRU.B.RAJASEKAR

REGISTERED ENGINEER..

ER.JAYANTHI
Register No : : 051/LS/2023/00021
VR CIVIL DRAWING
3,TRICHY ROAD
OPP AMMA UNAVAGAM
NAMAKKAL -637001
CELL-98432 91035