
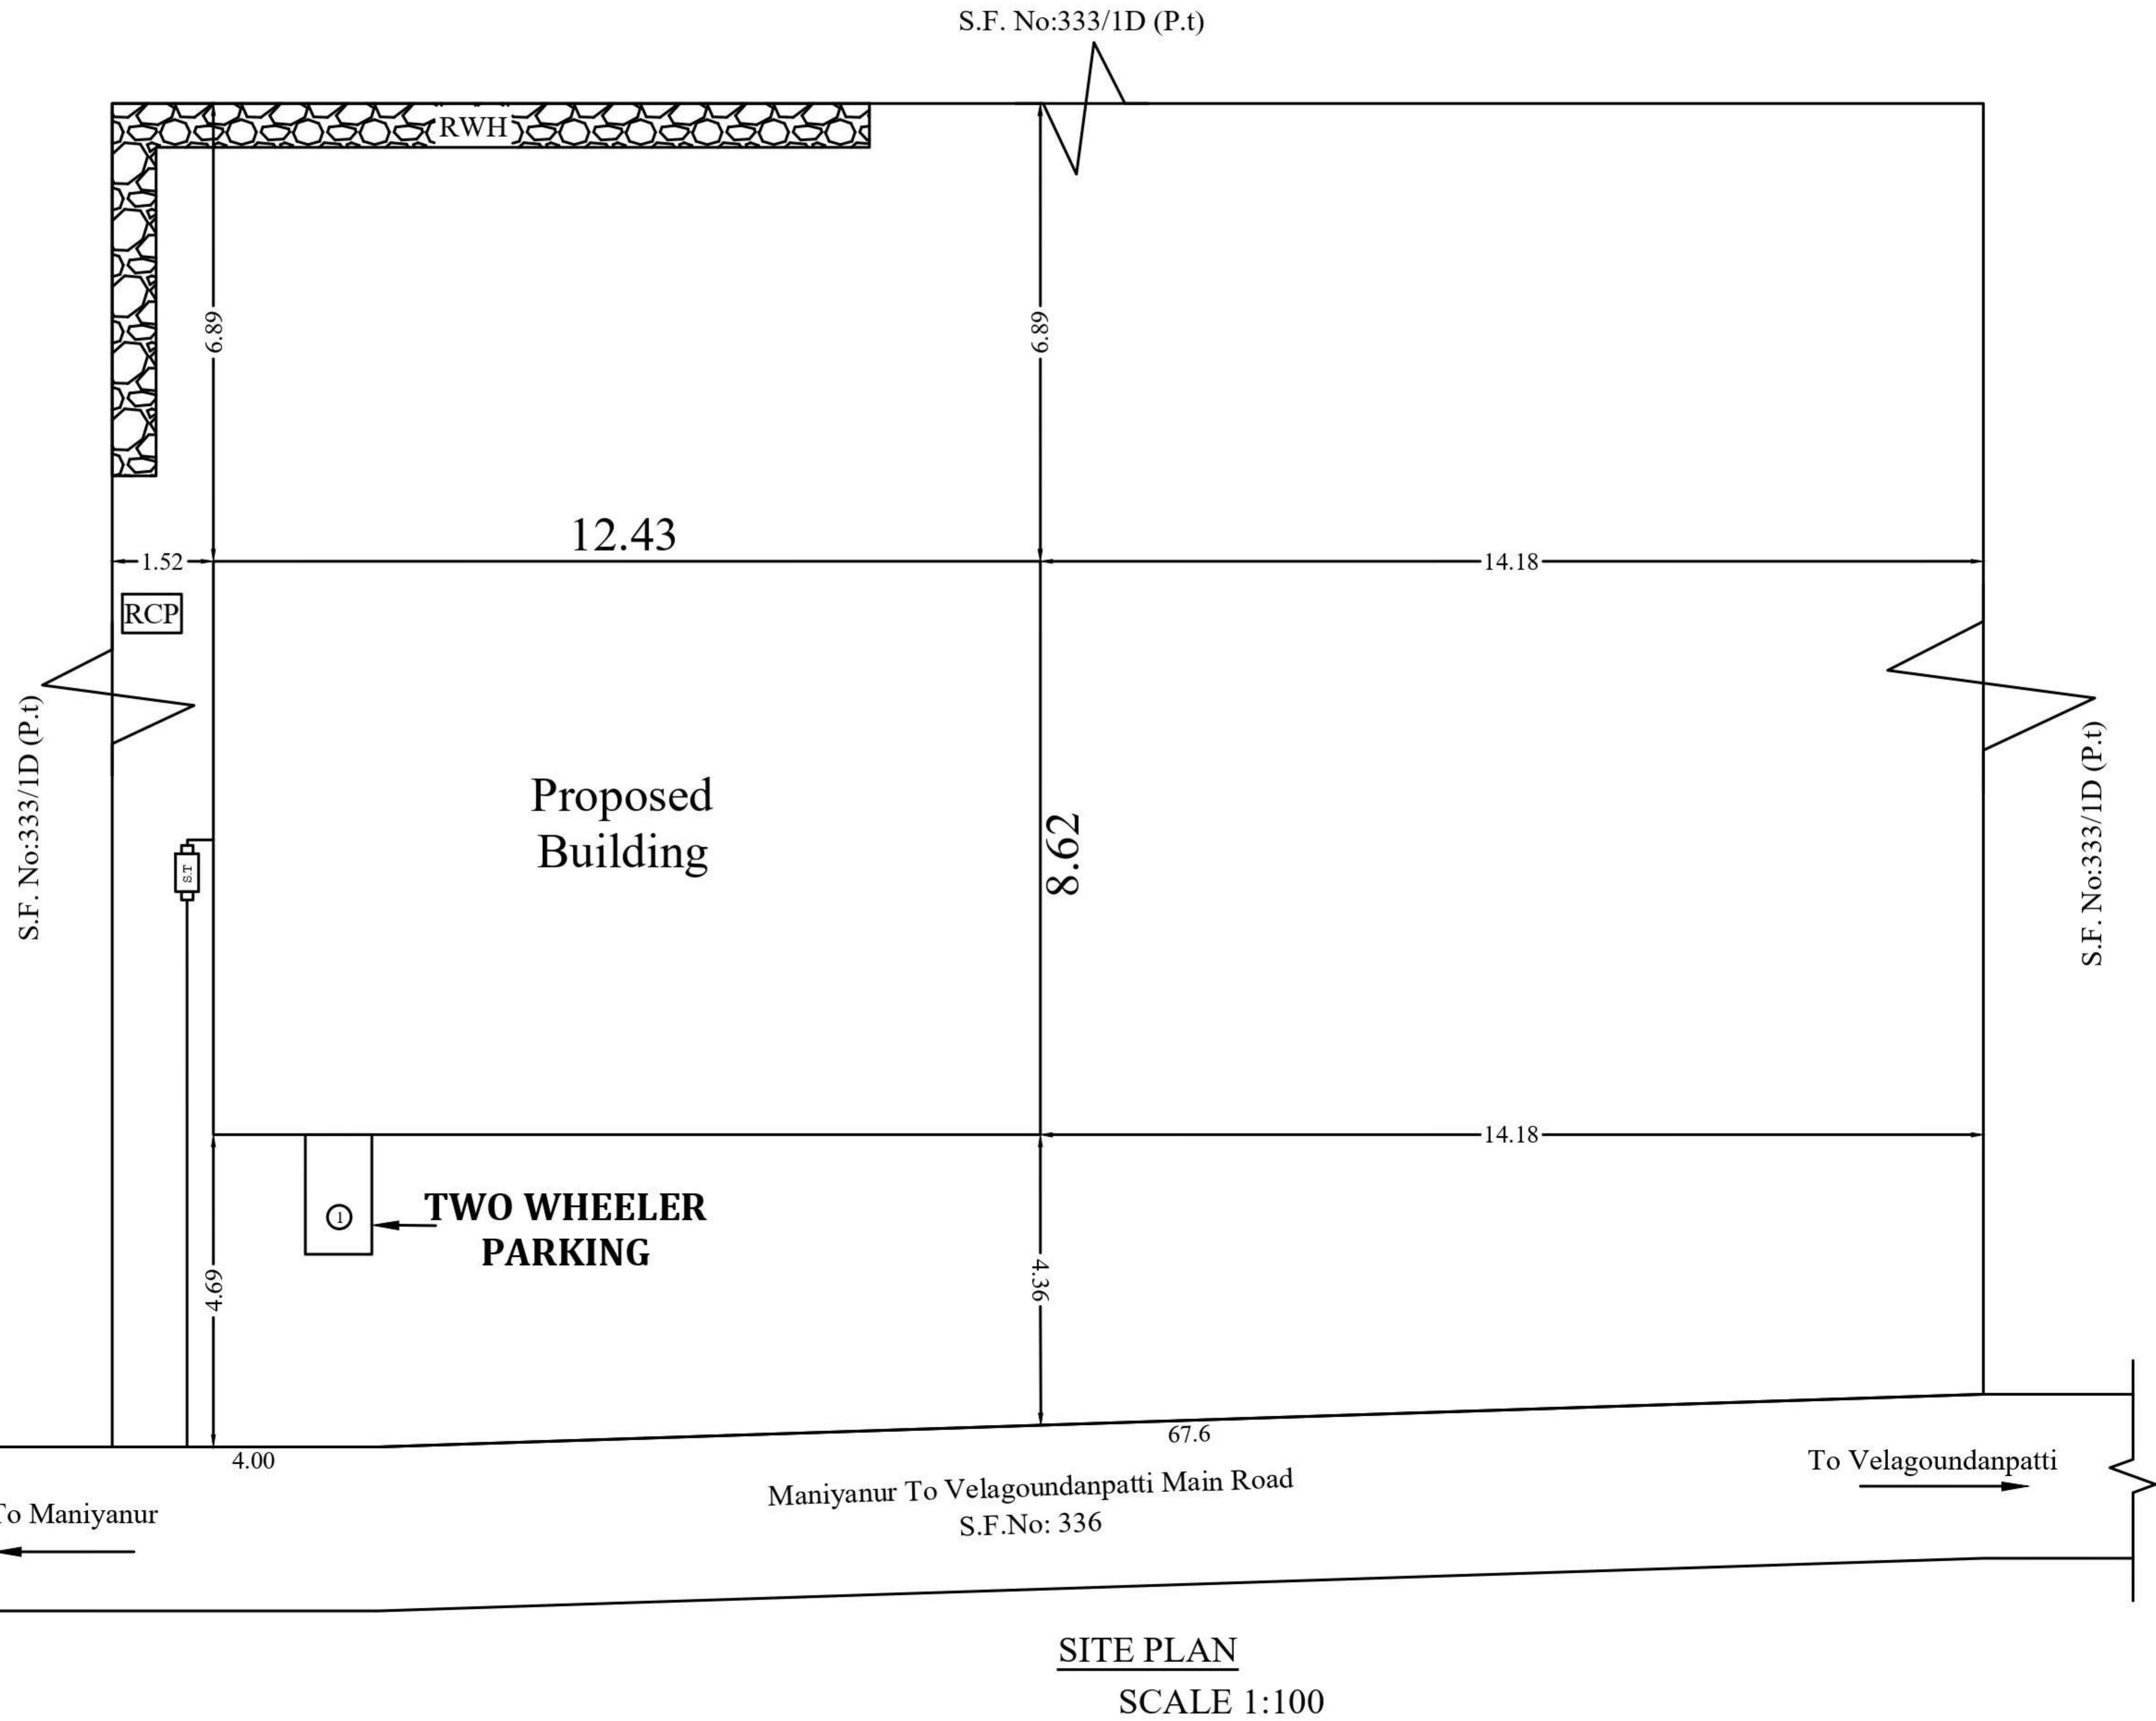
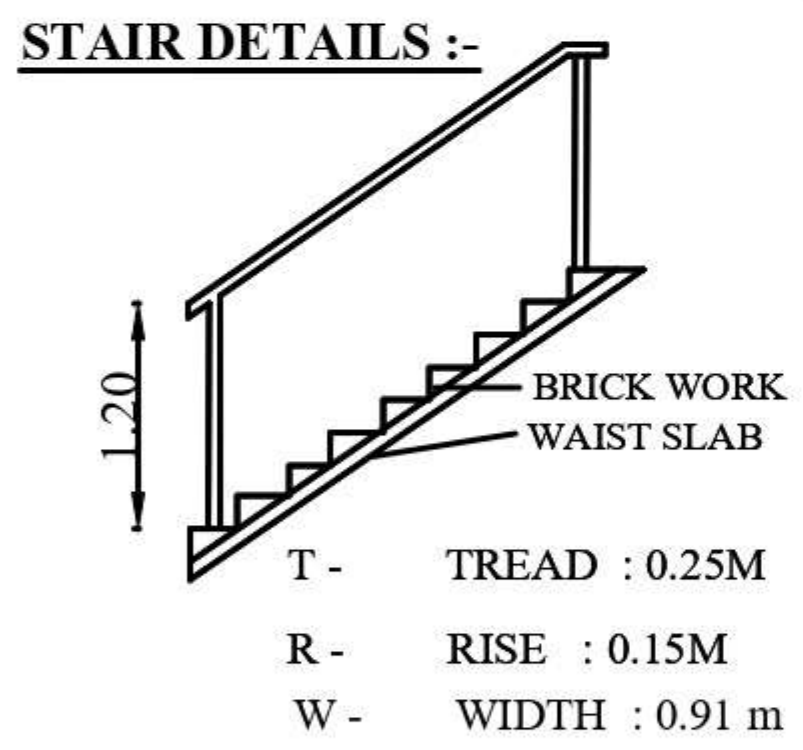
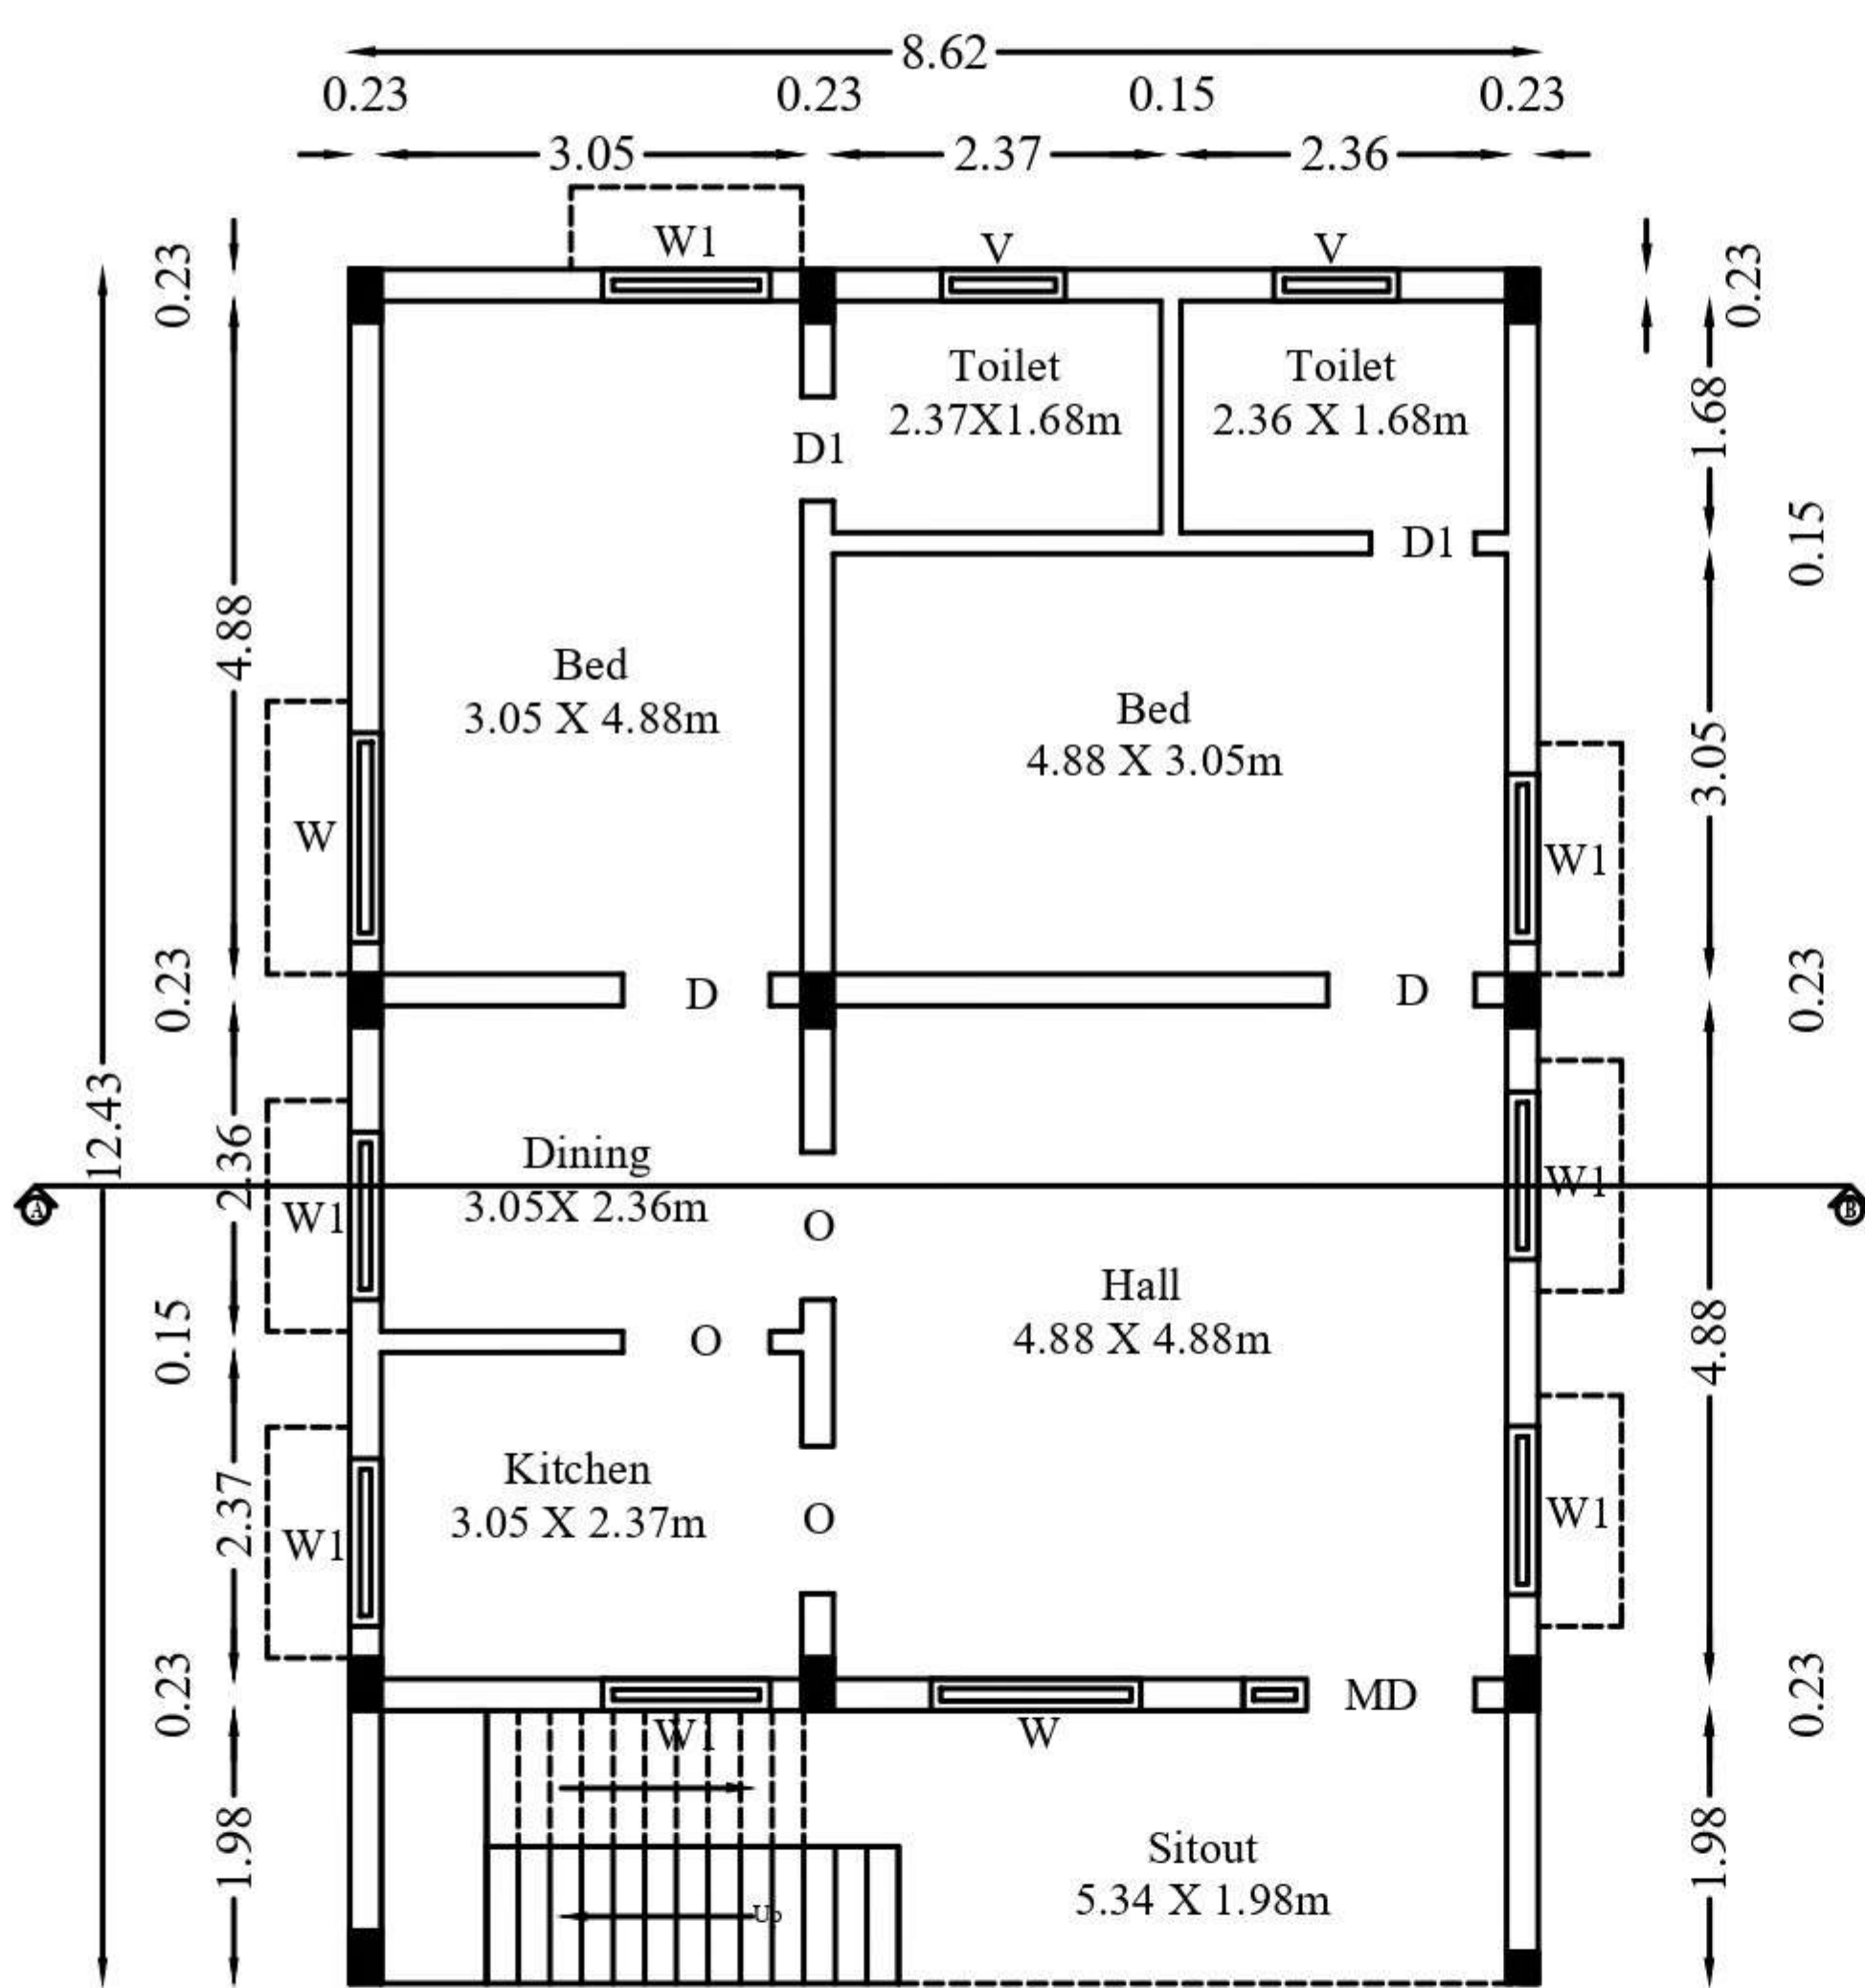
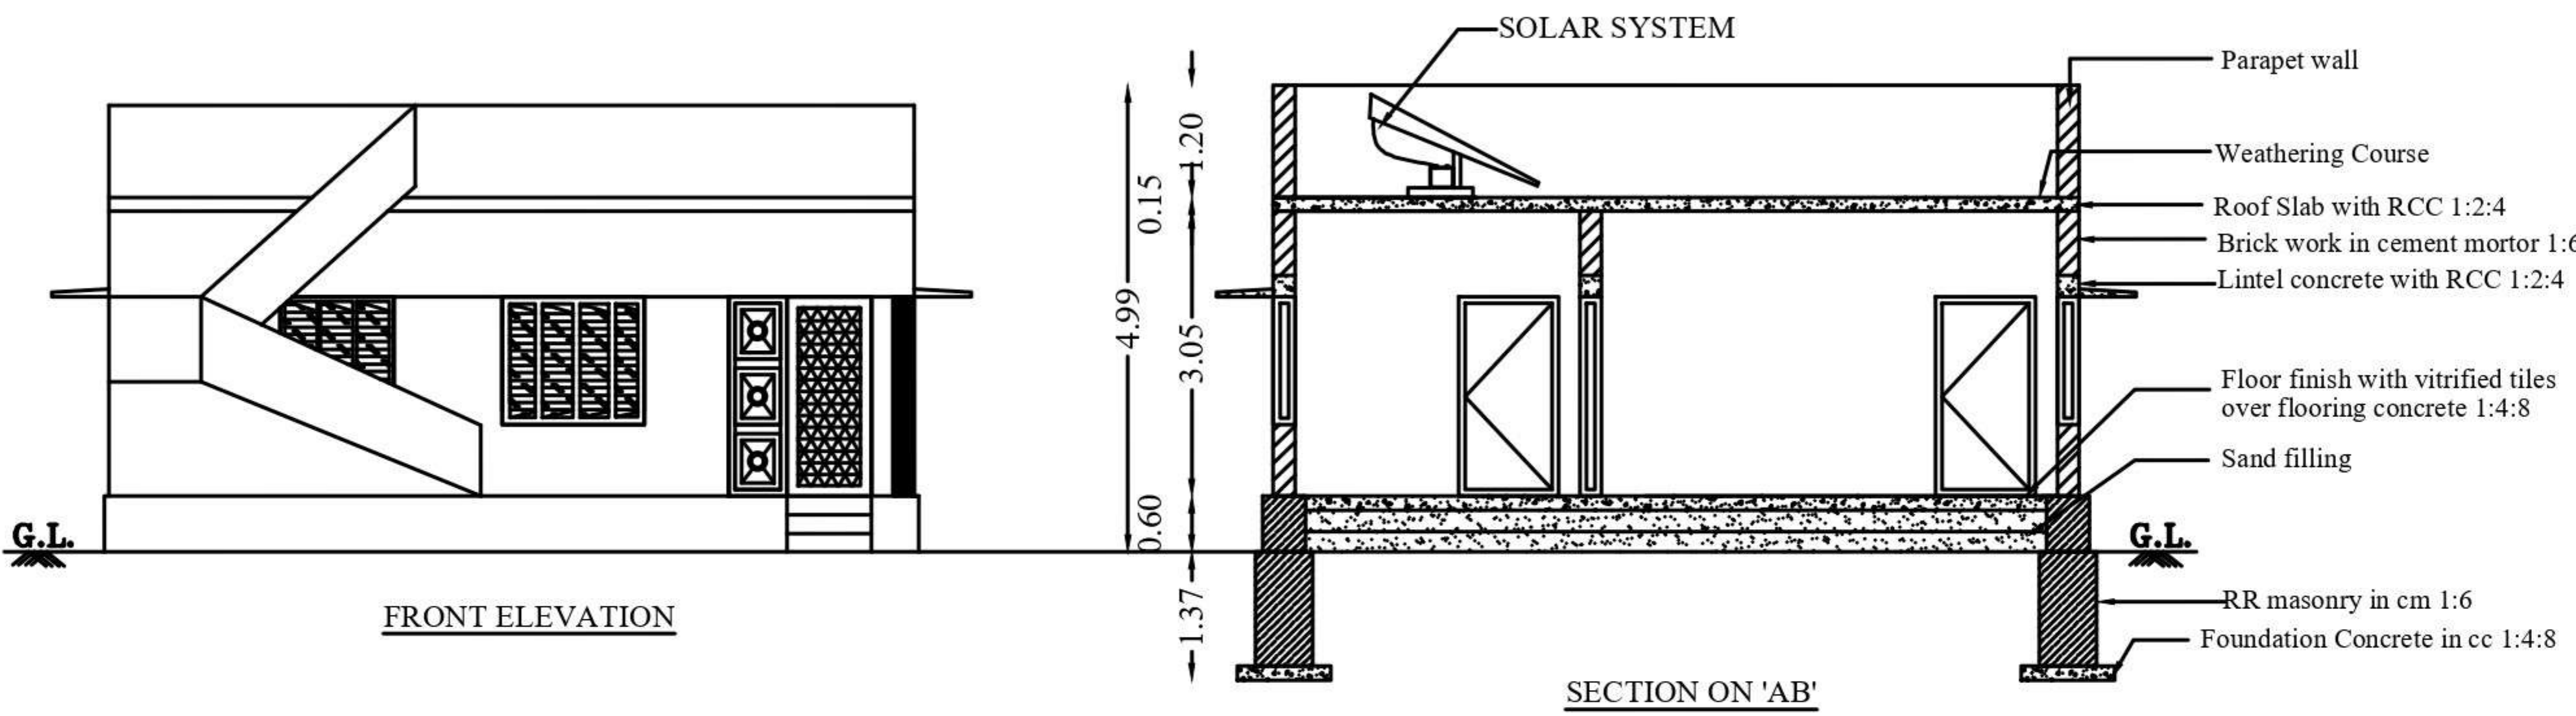


PLAN SHOWING THE PROPOSED CONSTRUCTION OF R.C.C ROOF BUILDING FOR RESIDENTIAL PURPOSE AT S.F.NO : 333/1D, PATTA NO: 253, MANIYANUR VILLAGE AND PANCHAYAT, PARAMATHI-VELUR TALUK, NAMAKKAL DISTRICT.

NAME OF THE APPLICANT:
Mr.P.PONNUSAMY S/o Mr.PERIYANNA GOUNDER.

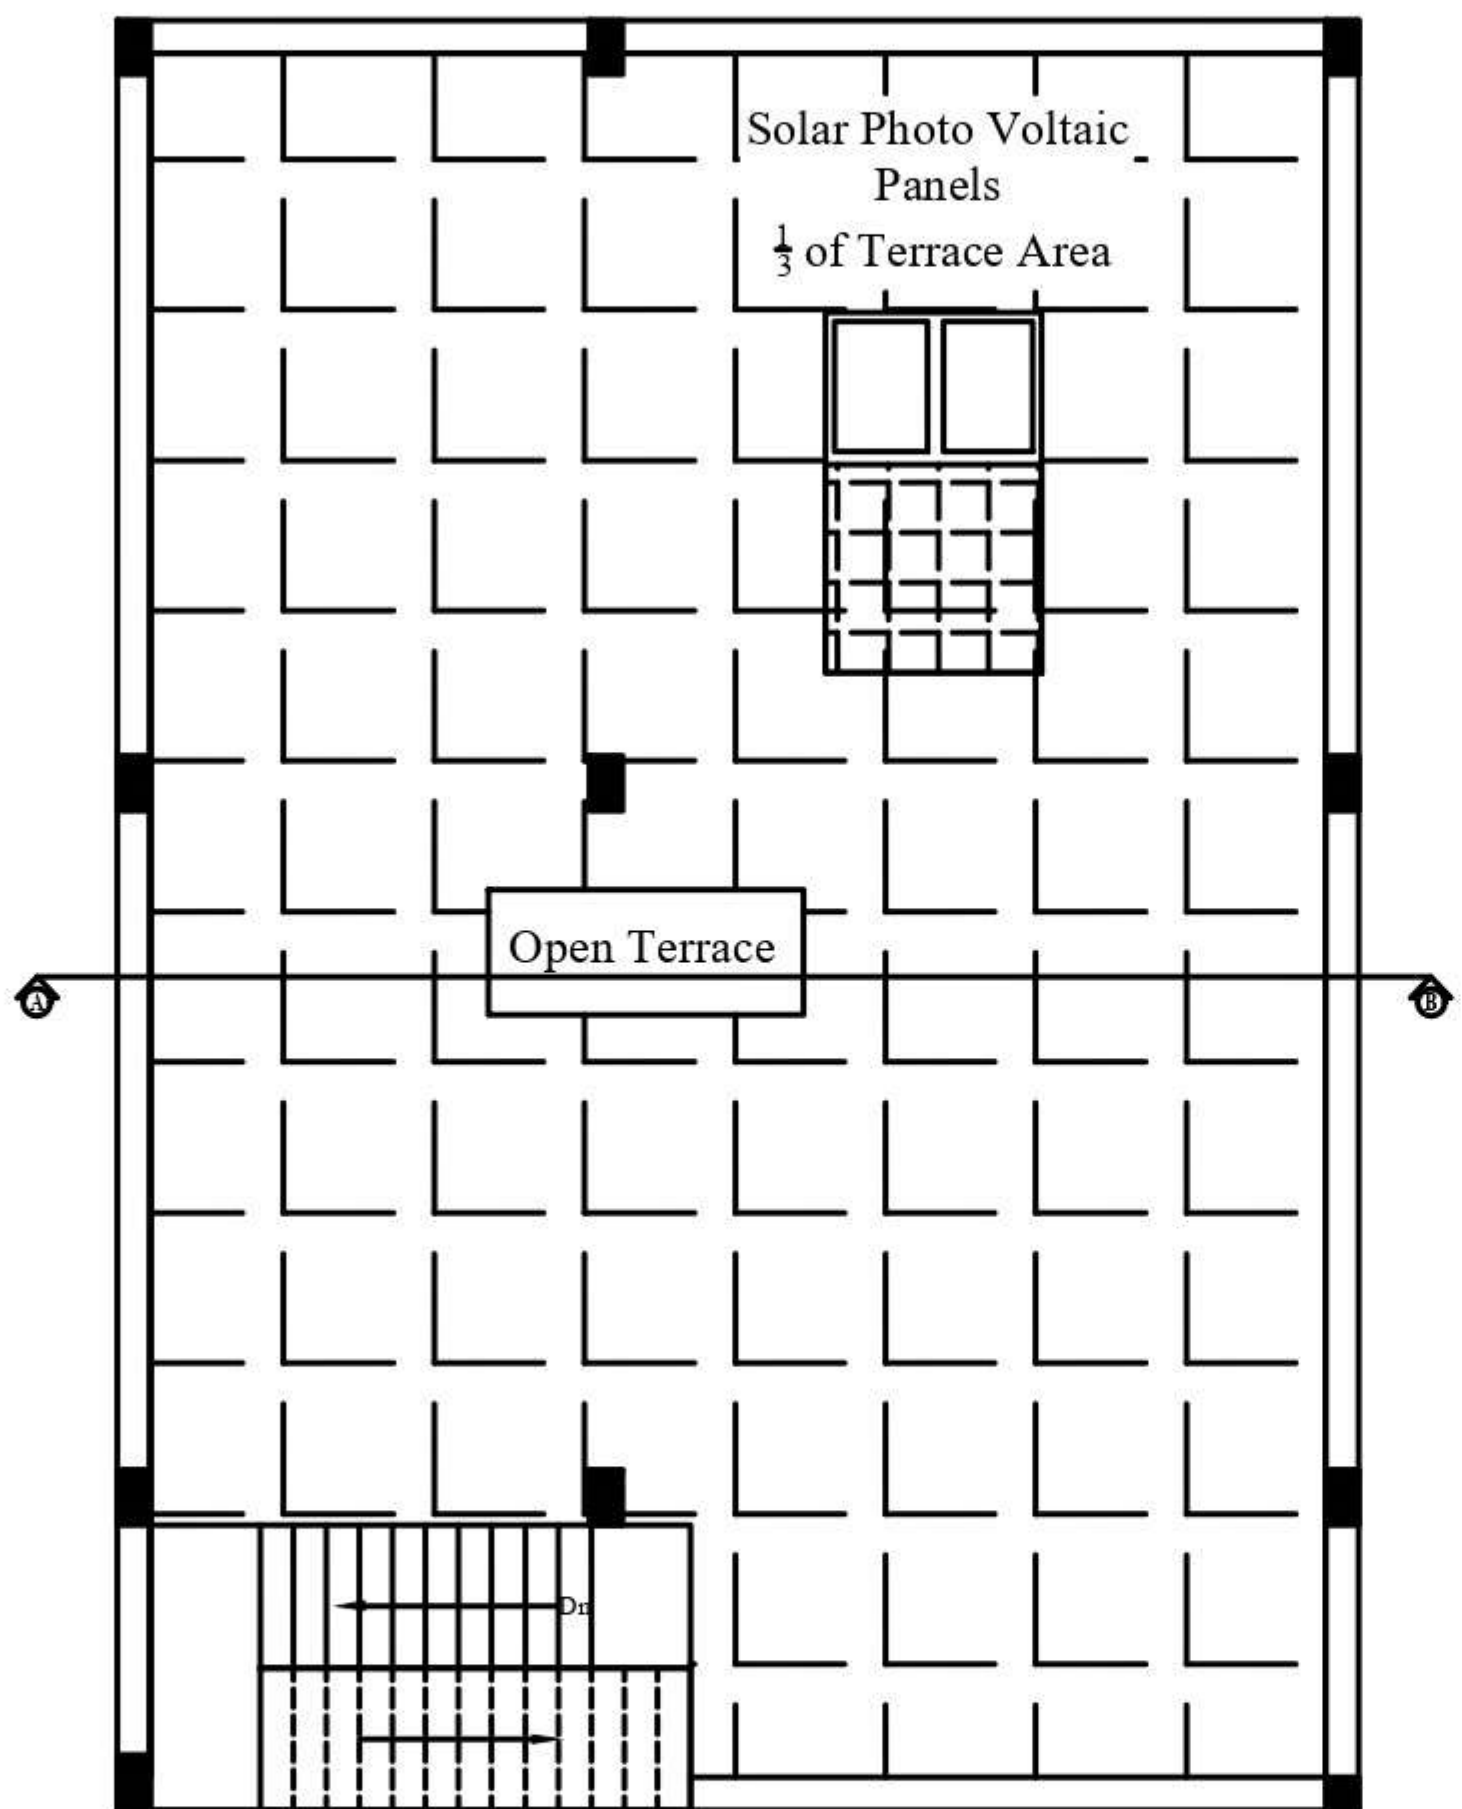

FLOOR WISE BREAKUP

Typical Block Name	Floor Name	Total Builtup Area		Total Carpet Area	
		Sq.m	Sq.ft	Sq.m	Sq.ft
Residential	G. Floor	107.15	1153.35	77.67	836.03
	Total	107.15	1153.35	77.67	836.03

JOINERIES DETAILS

MAIN DOOR	MD	1.68x2.13	WINDOW	W	1.52x1.62
DOOR	D	1.07x2.13	WINDOW	W1	1.22x1.37
DOOR	D1	0.76x2.13	VENTILATOR	V	0.90x0.60
OPEN	O	1.07x2.13			

EF- EXHAUST FAN

PARKING DETAILS

Parking Category	Dwelling Units	Cars Required	Cars Provided	Two Wheelers	
				Required	Provided
Residential Above 75	-	-	-	1	1
Visitors Parking 10%	-	-	-	-	-
Total	-	-	-	1	1

LEGEND

PLR/FMB AREA	7600.00
DOCUMENT AREA	7600.00
SUPER IMPOSED PLOT AREA	558.52
Plot Coverage	19.18%
Floor Space Index	$= \frac{\text{Total FSI Area}}{\text{Super Imposed Plot Area}} = \frac{107.15}{558.52} = 0.19 < 2.00$

REFERENCE:

SITE BOUNDARY SHOWN IN GREEN	
PROPOSED CONSTRUCTION SHOWN IN RED	
EXISTING ROAD SHOWN IN YELLOW	

SCALE 1:100

NOTE:

- All the Dimension are in Meter
- SCALE 1:100
- All Sunshade Projections will be less than nor equal to 0.60m
- Mechanical Ventilation Will be Provided whenever required.

OFFICE USE


APPLICANT

[Signature]


REGISTERED ENGINEER

[Signature]


Er. D. SARAVANAKUMAR, B.E., MIE., FIV., M.Sc.,
Chartered Engineer/Consulting Civil Engineer/Regd. Valuer,
REGISTERED ENGINEER GRADE- 1
Reg.No.RDD Salem / RE -1/007/2019 - DTCP SALEM
Reg. No. 054 / LS /2019 / 00012.
D.No: 86- B/2, Bharath Complex,First Floor,
Sankagri Main Road, G.G.H.S.School (Opp),
Tiruchengode (Tk) Namakkal (Dt) Pin: 637 211,
Cell: 98429 50685,

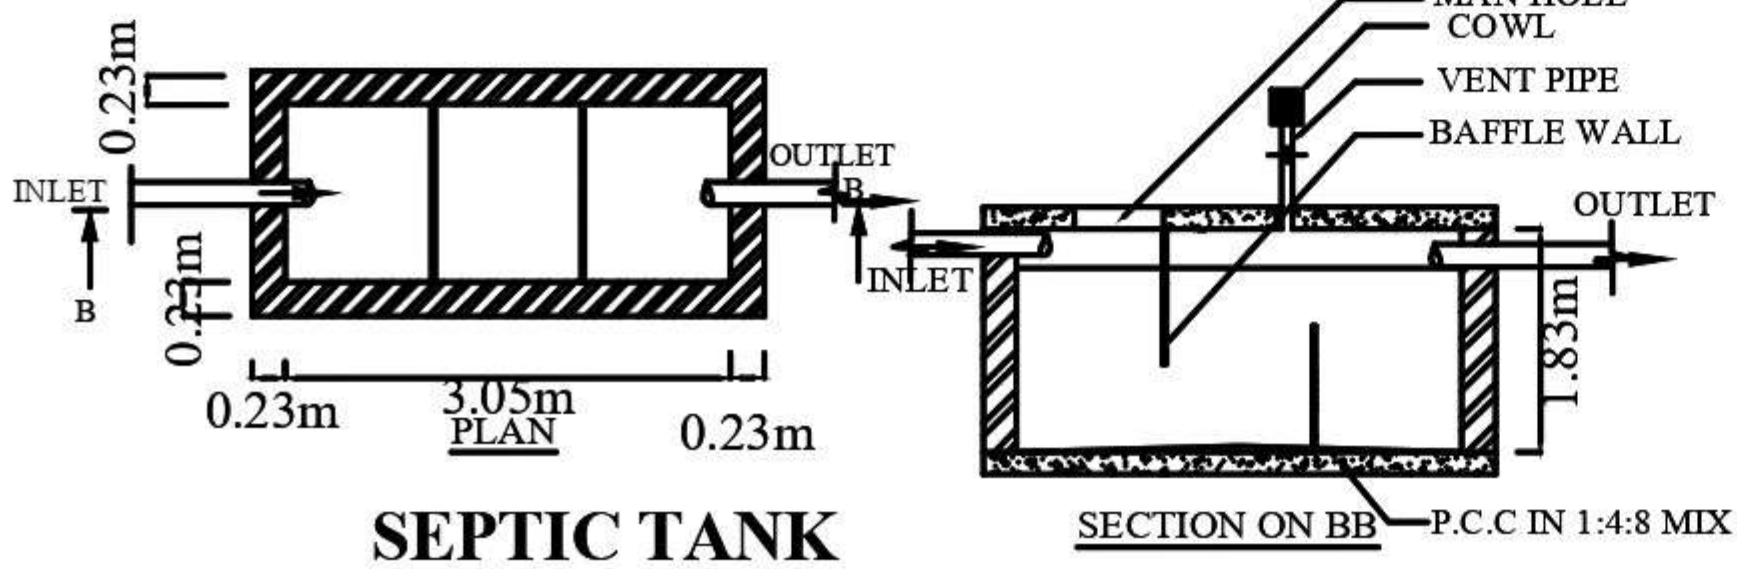

RAIN WATER HARVESTING

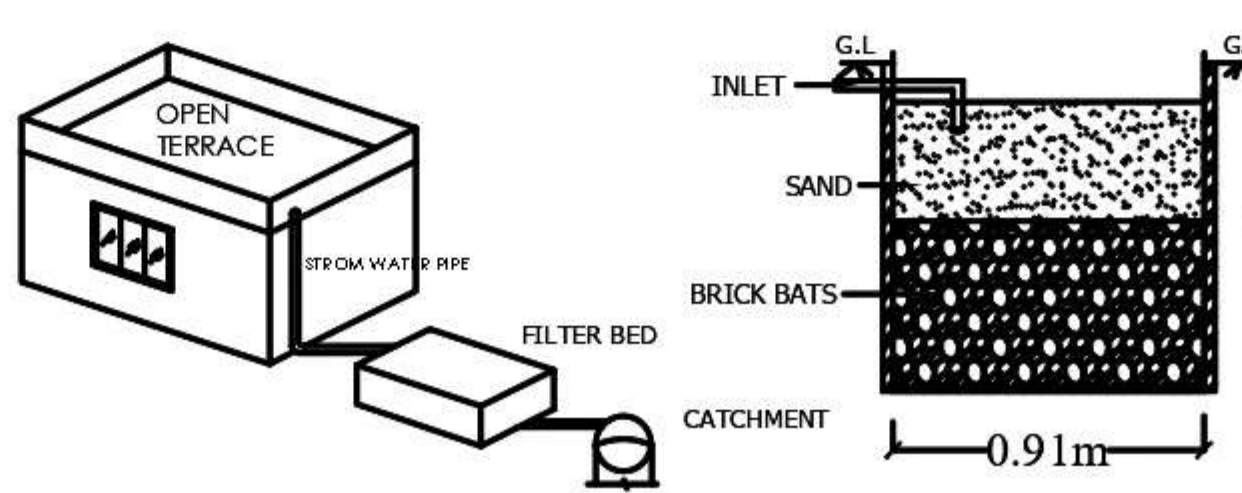

SOLAR SYSTEM

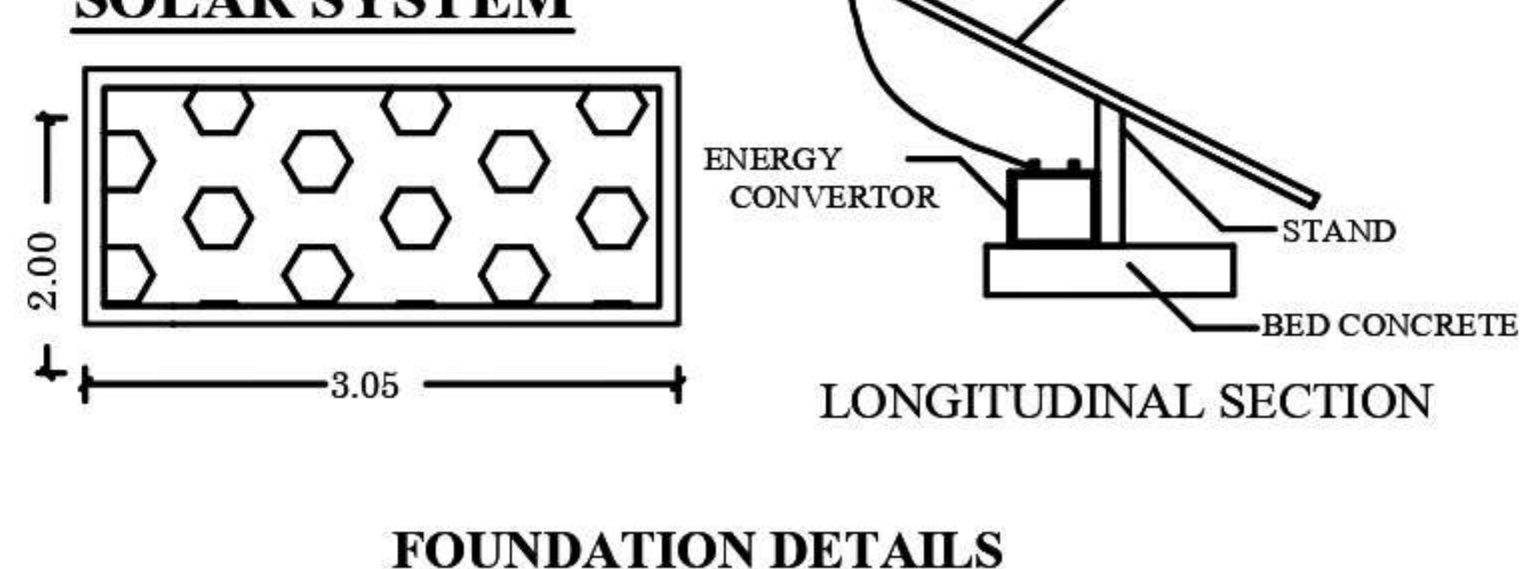

FOUNDATION DETAILS

