




PLAN SHOWING THE PROPOSED CONSTRUCTION OF R.C.C. ROOF GROUND FLOOR

BUILDING FOR COMMERCIAL PURPOSE. IN R.S. No:203/252, PATTa NO :602 ,


AT PAPPAMPALAYAM VILLAGE PANCHAYAT , KUMARAPALAYAM TALUK,

NAMAKKAL DISTRICT.


APPLICANT:Mrs.LAILA W/o JAKIR HUSEN

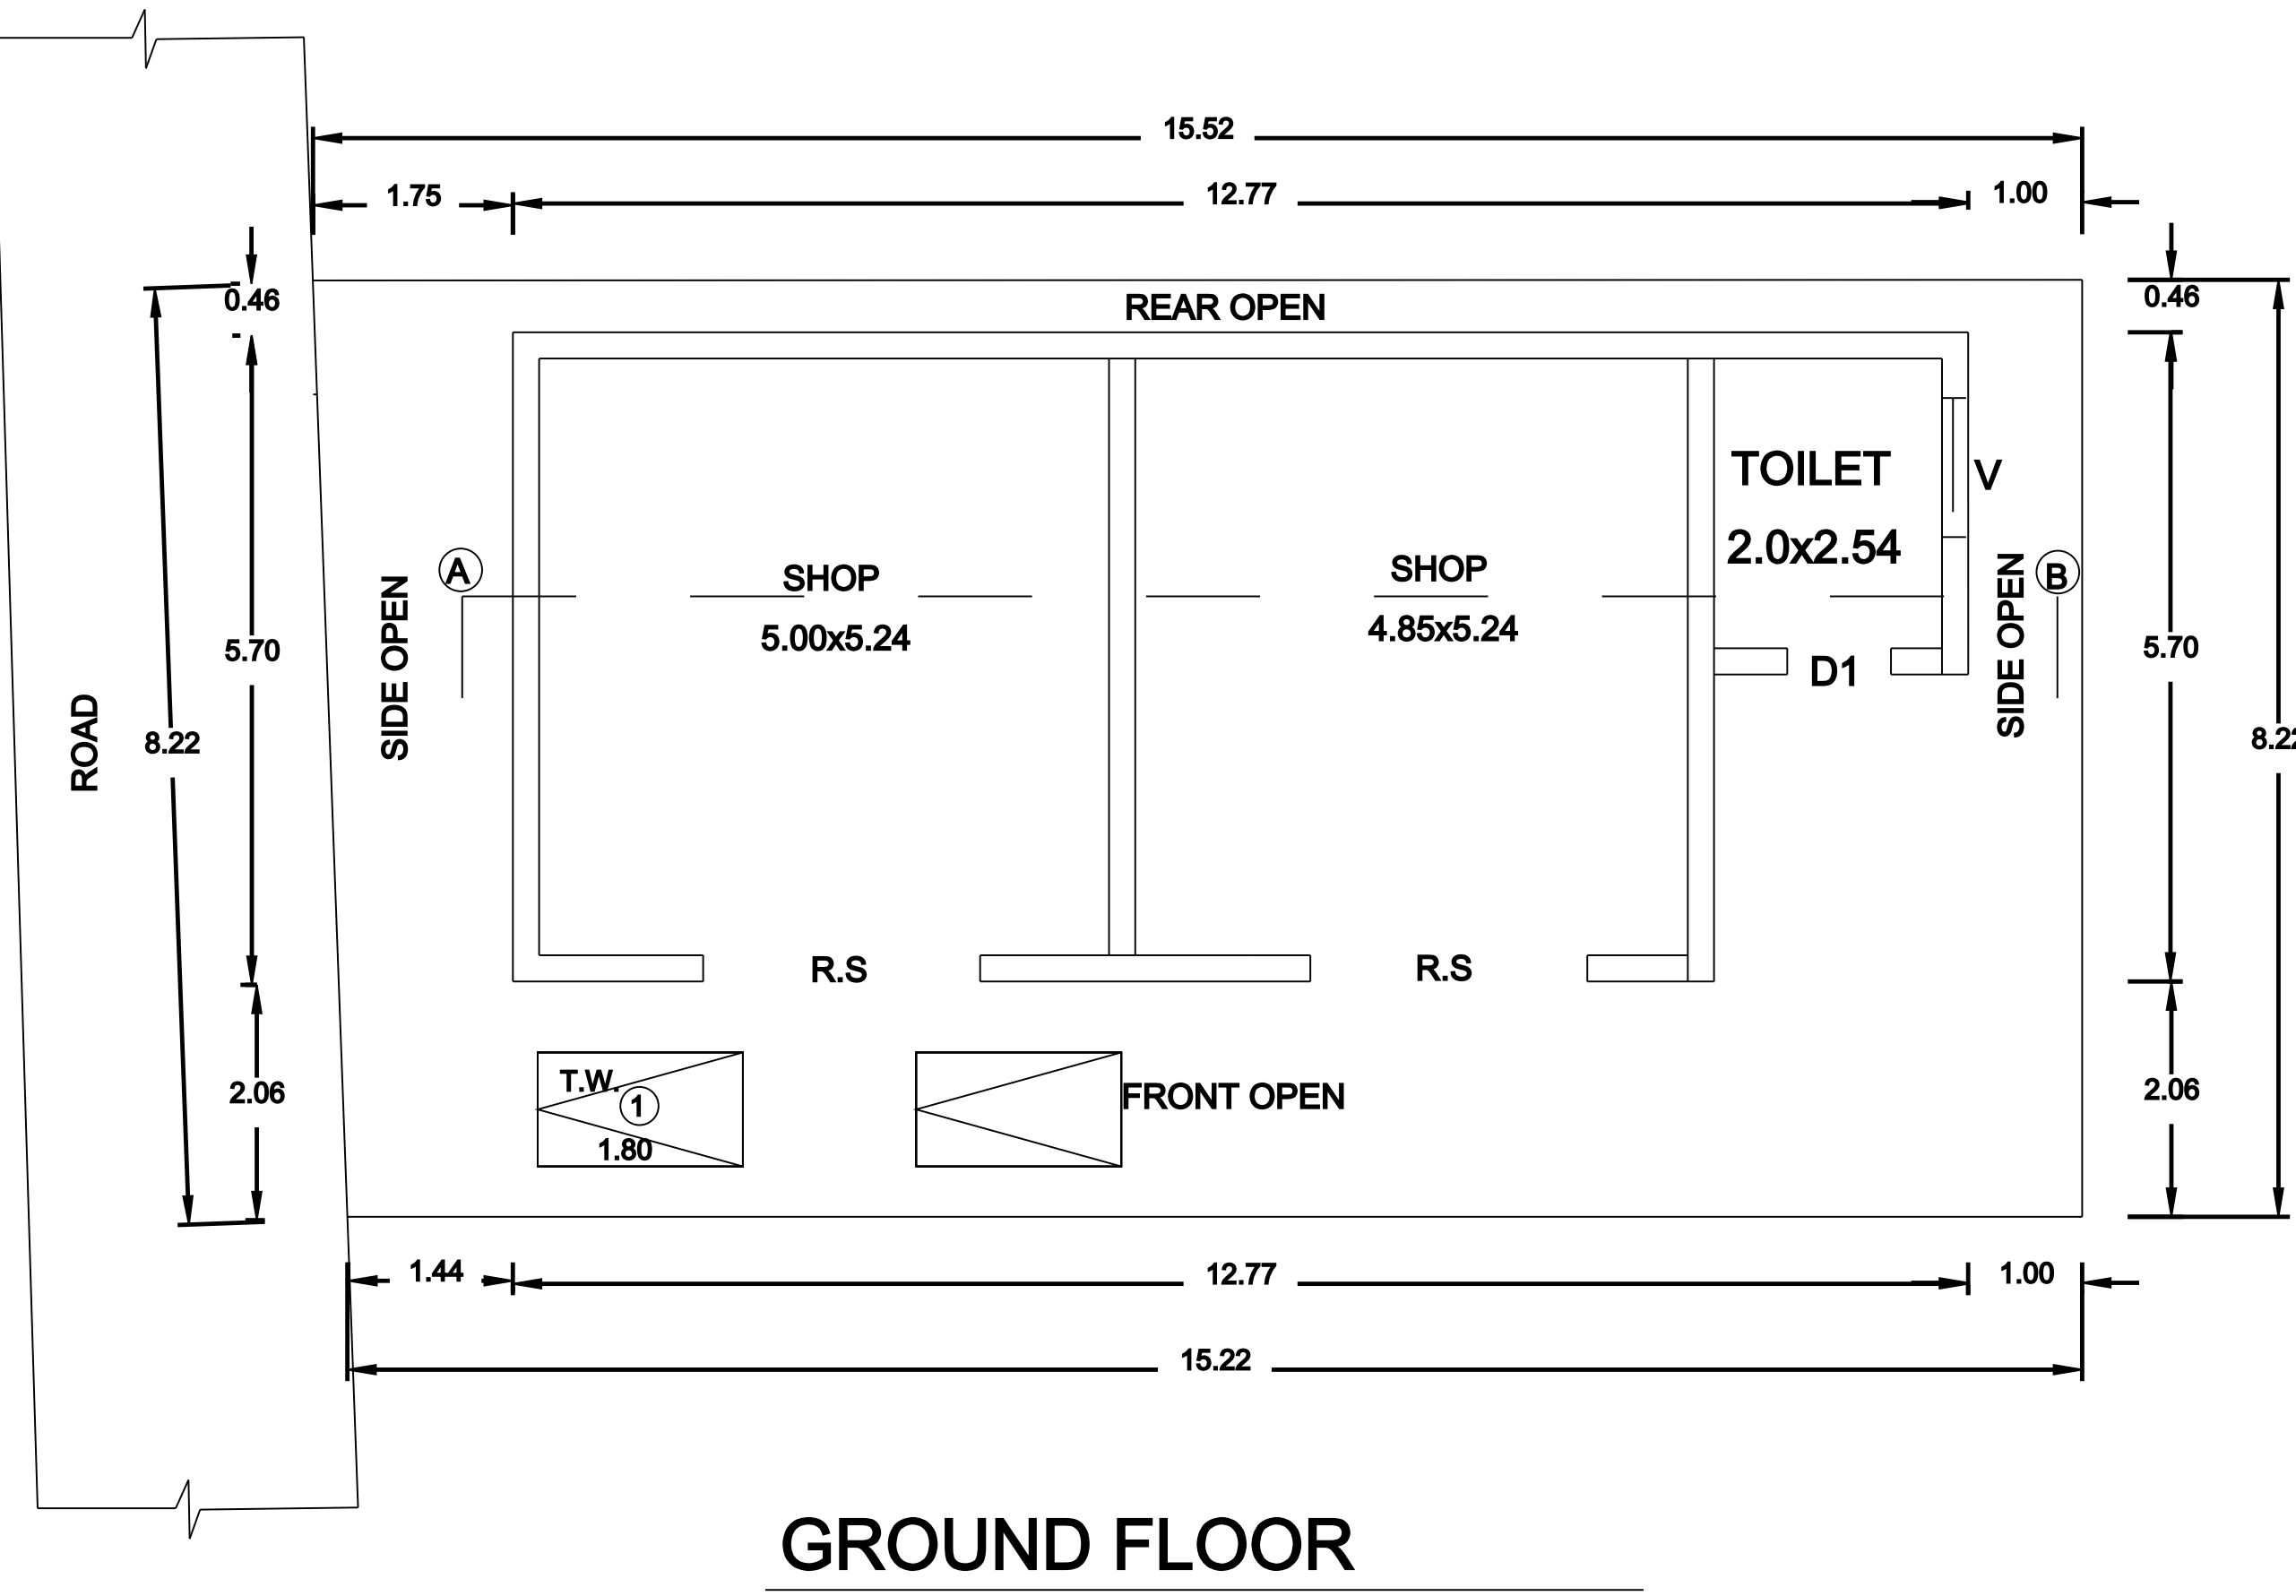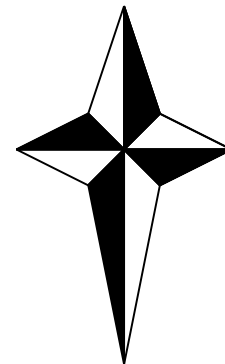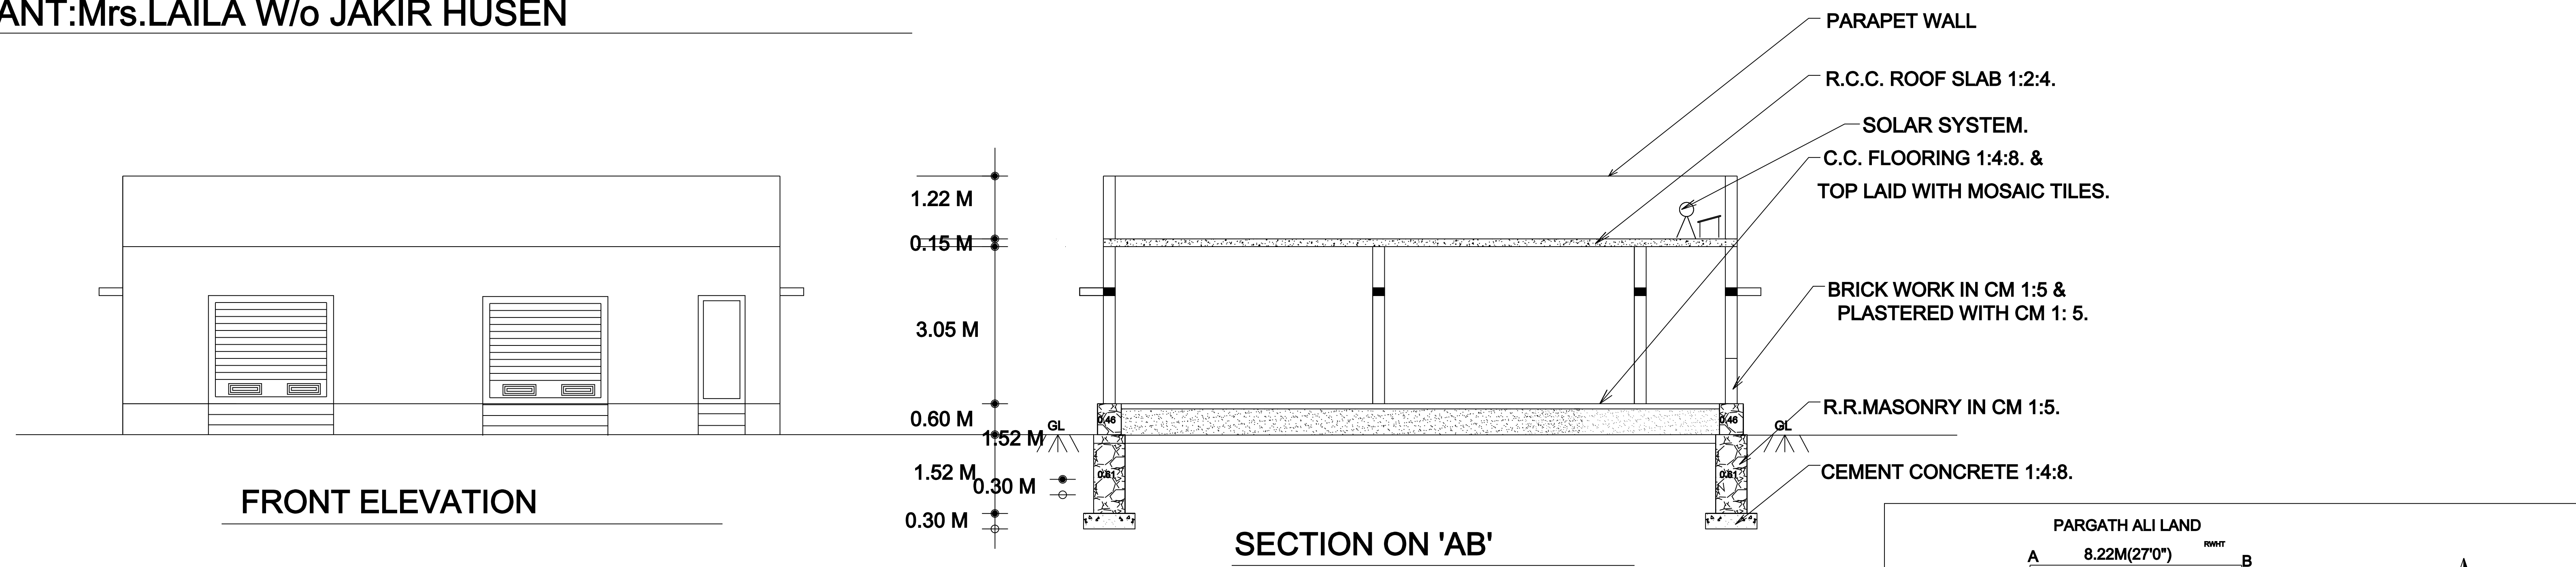

GROUND FLOOR

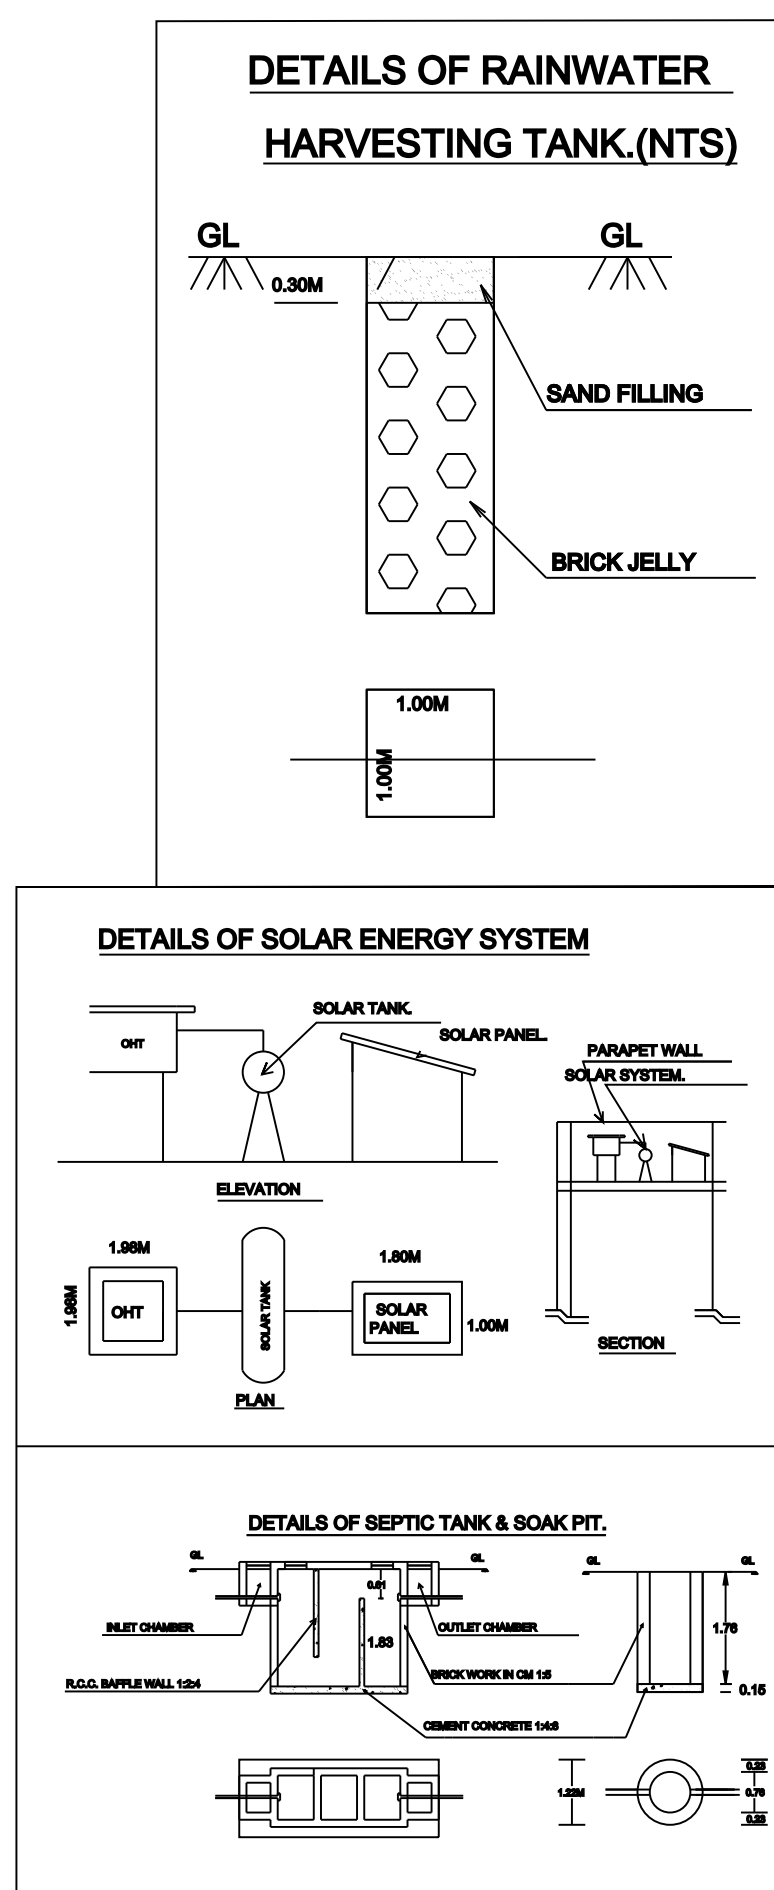

SCHEDULE OF JOINERIES		
RS - ROLLING SHUTTER2.44M x 2.10M		
D1.DOOR.....0.76M X 2.10M		
V..VENTILATOR.....1.22M X 0.61M		
WALL THICKNESS:- MAIN WALL = 0.23 M PARTITION WALL = 0.12 M		
AREA DETAILS		
	SQ.MT.	SQ.FT.
SITE AREA	126.67	1363.50
PROPOSED GROUND FLOOR BUILDING AREA	72.78	783.42
NET OPENSOURCE AREA	53.89	580.08

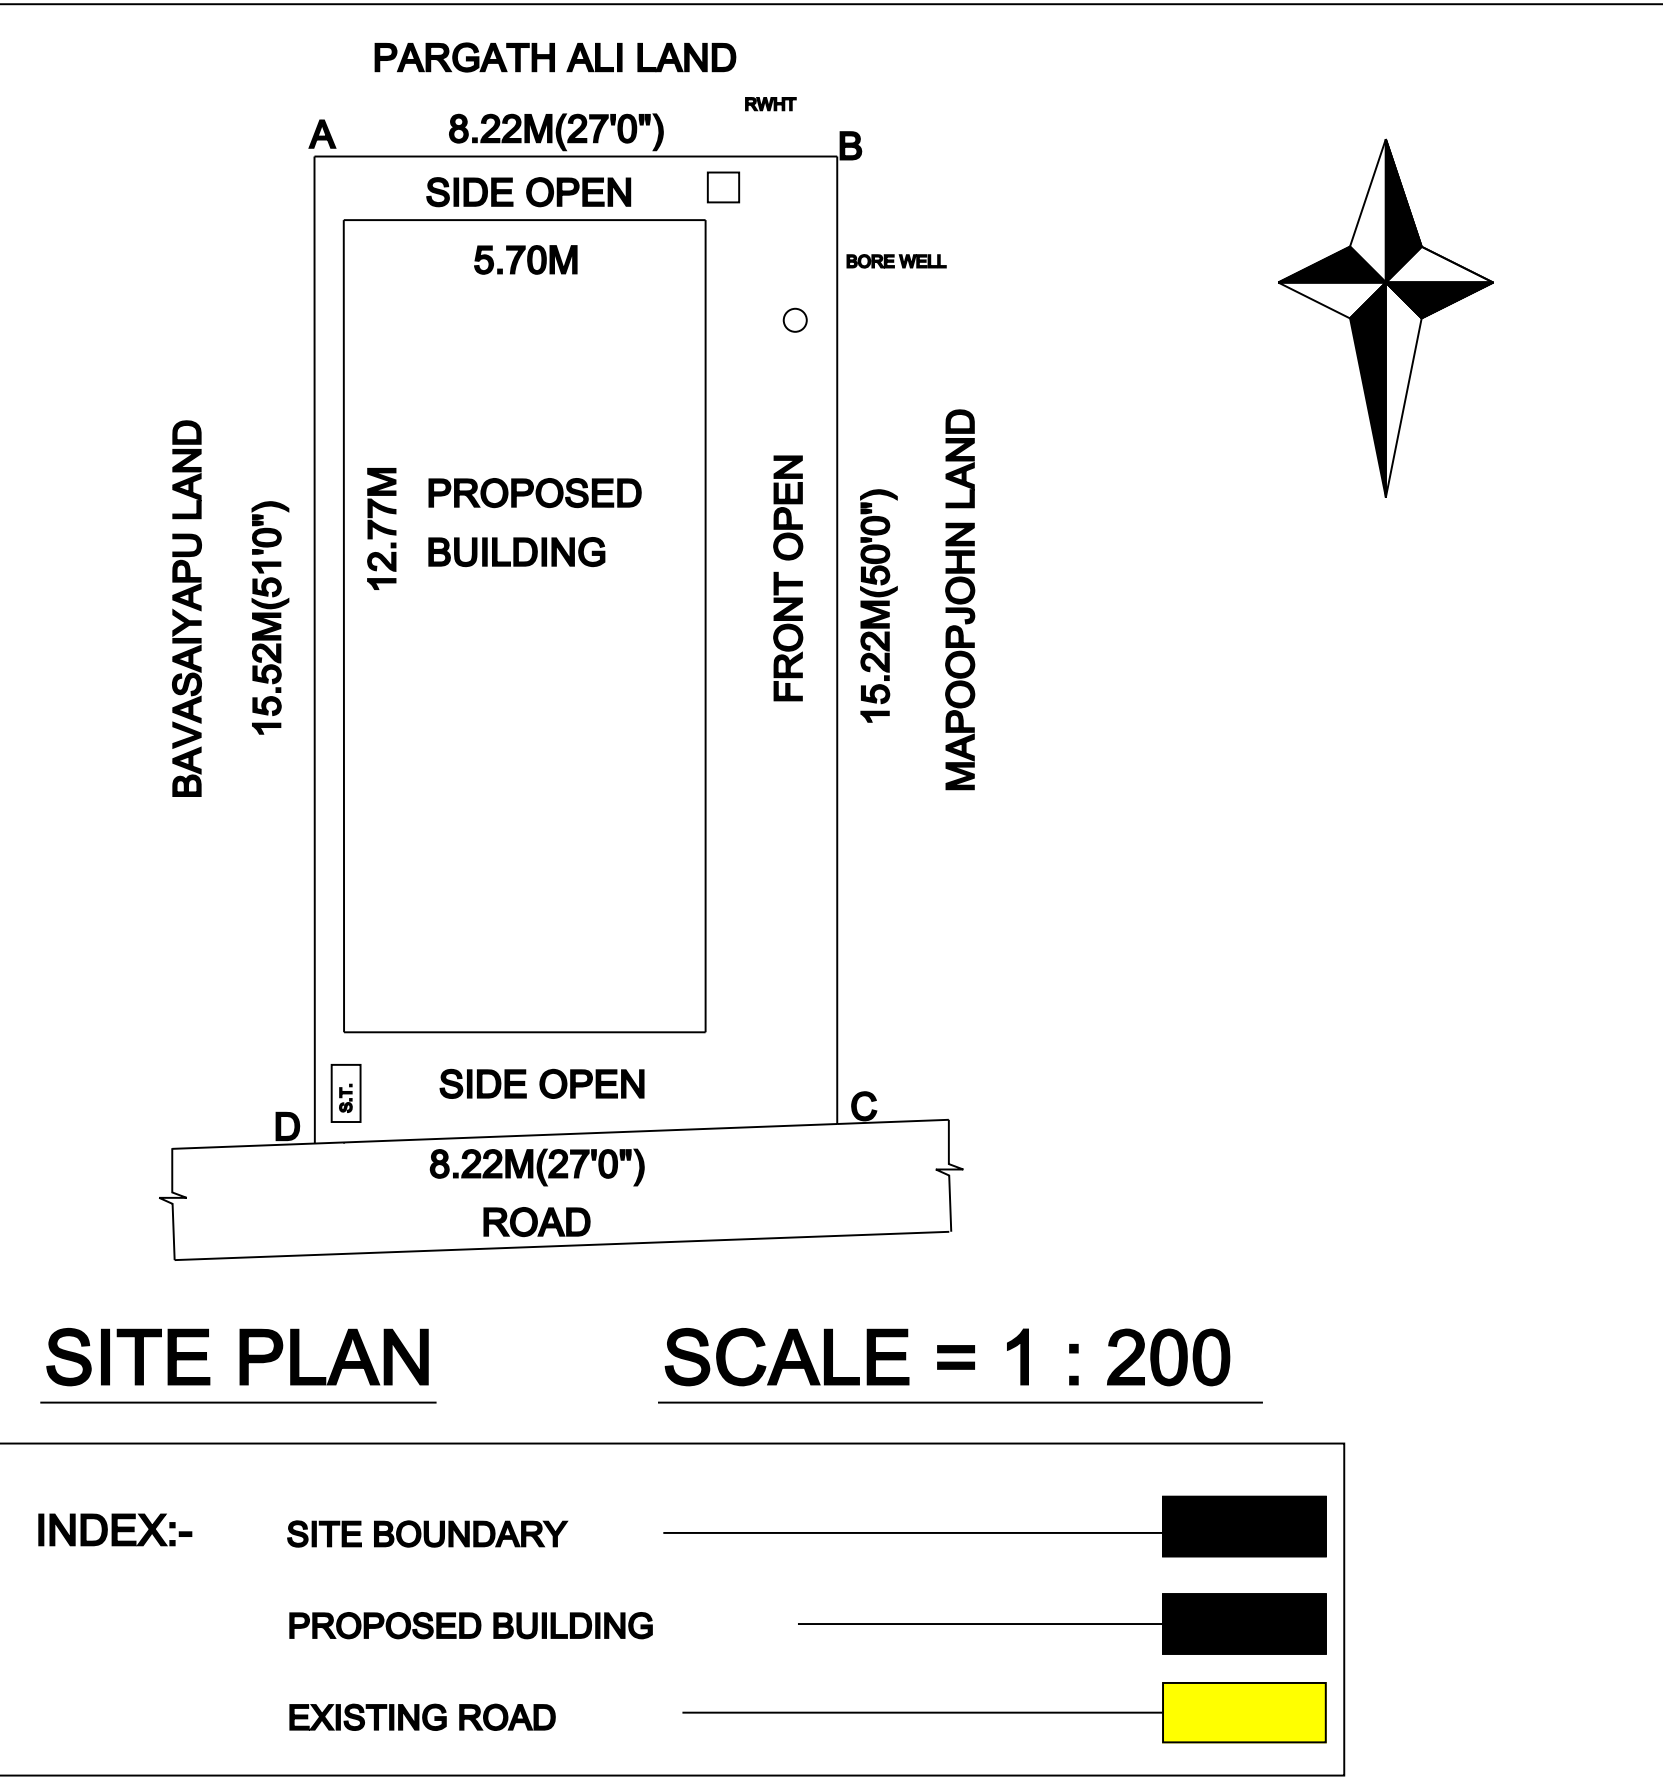

SITE PLAN SCALE = 1 : 200

OFFICE USE ONLY

APPLICANT

ENGINEER