

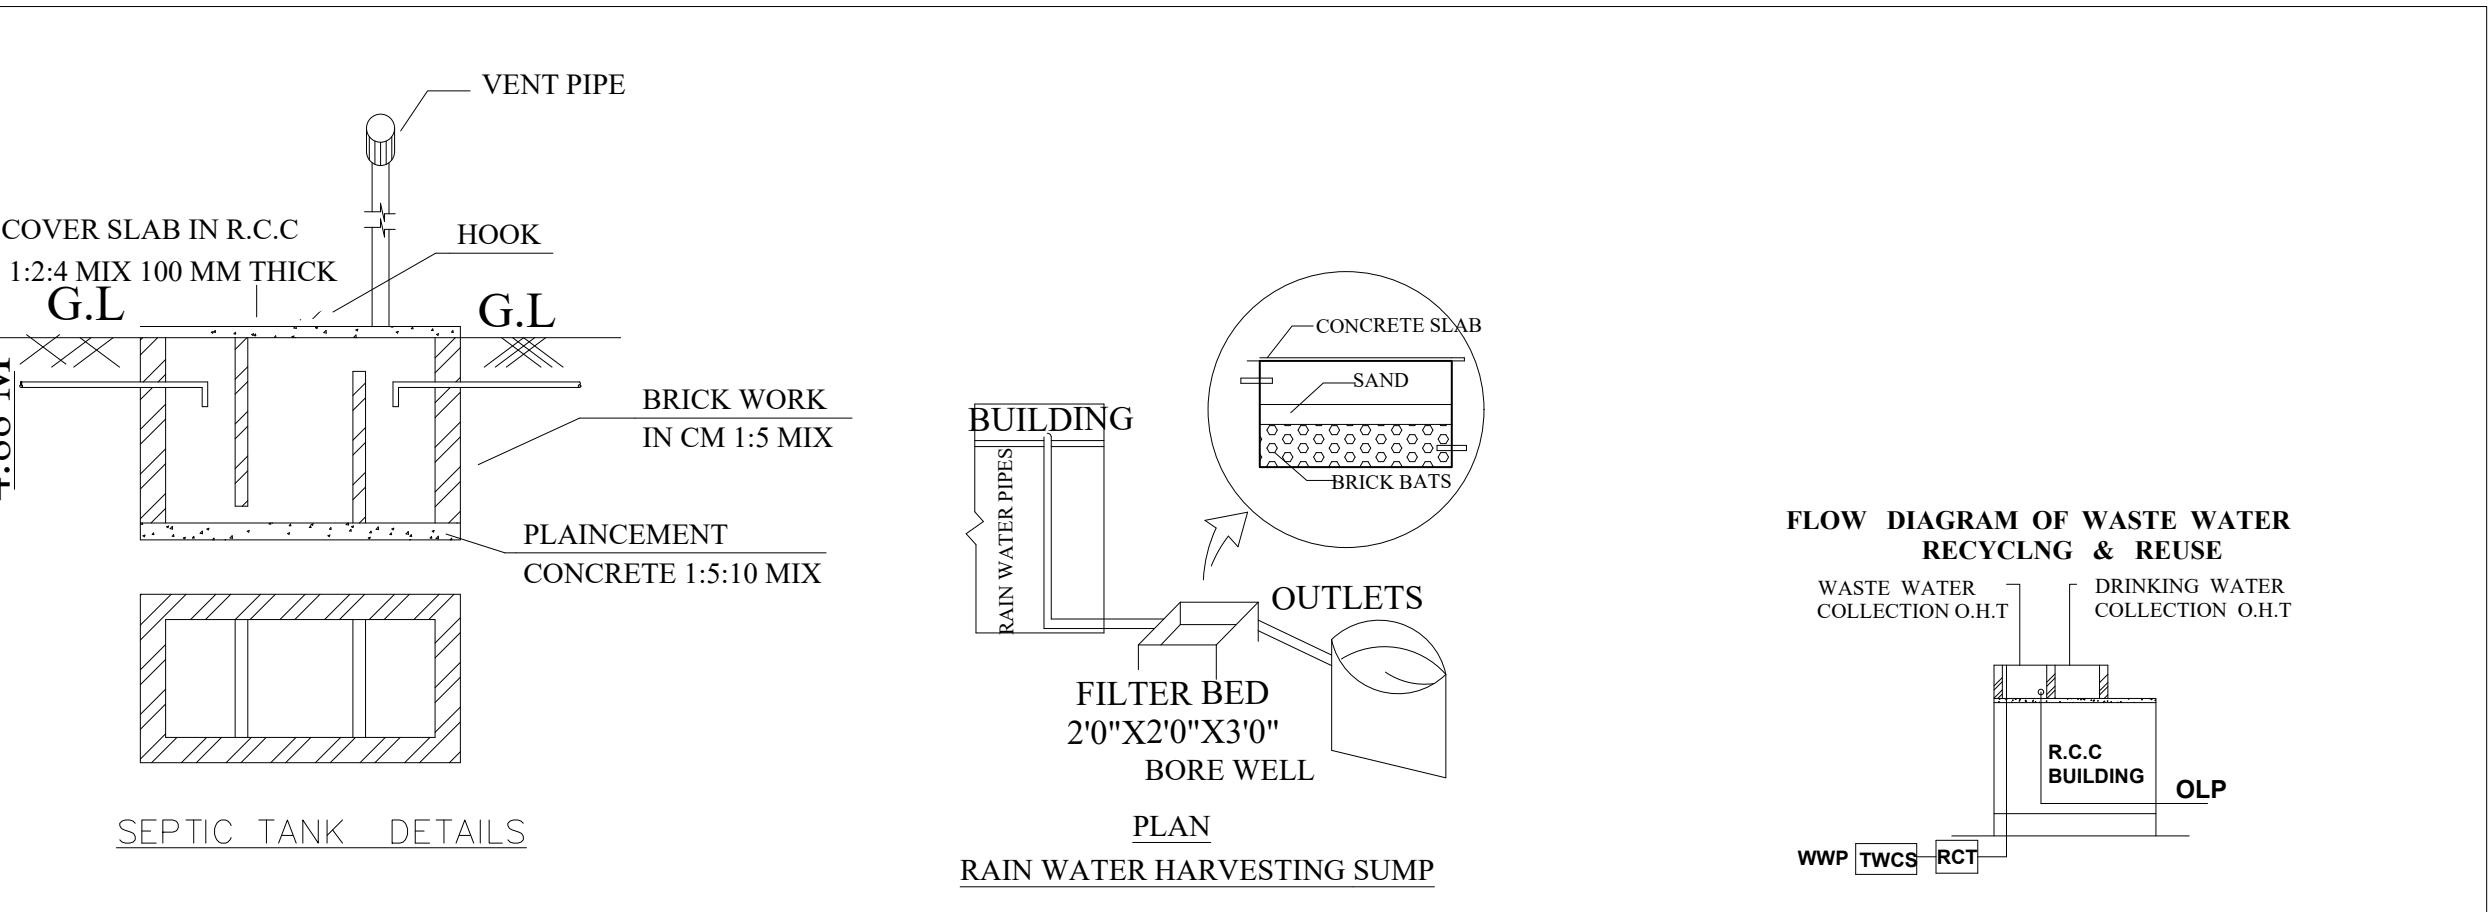
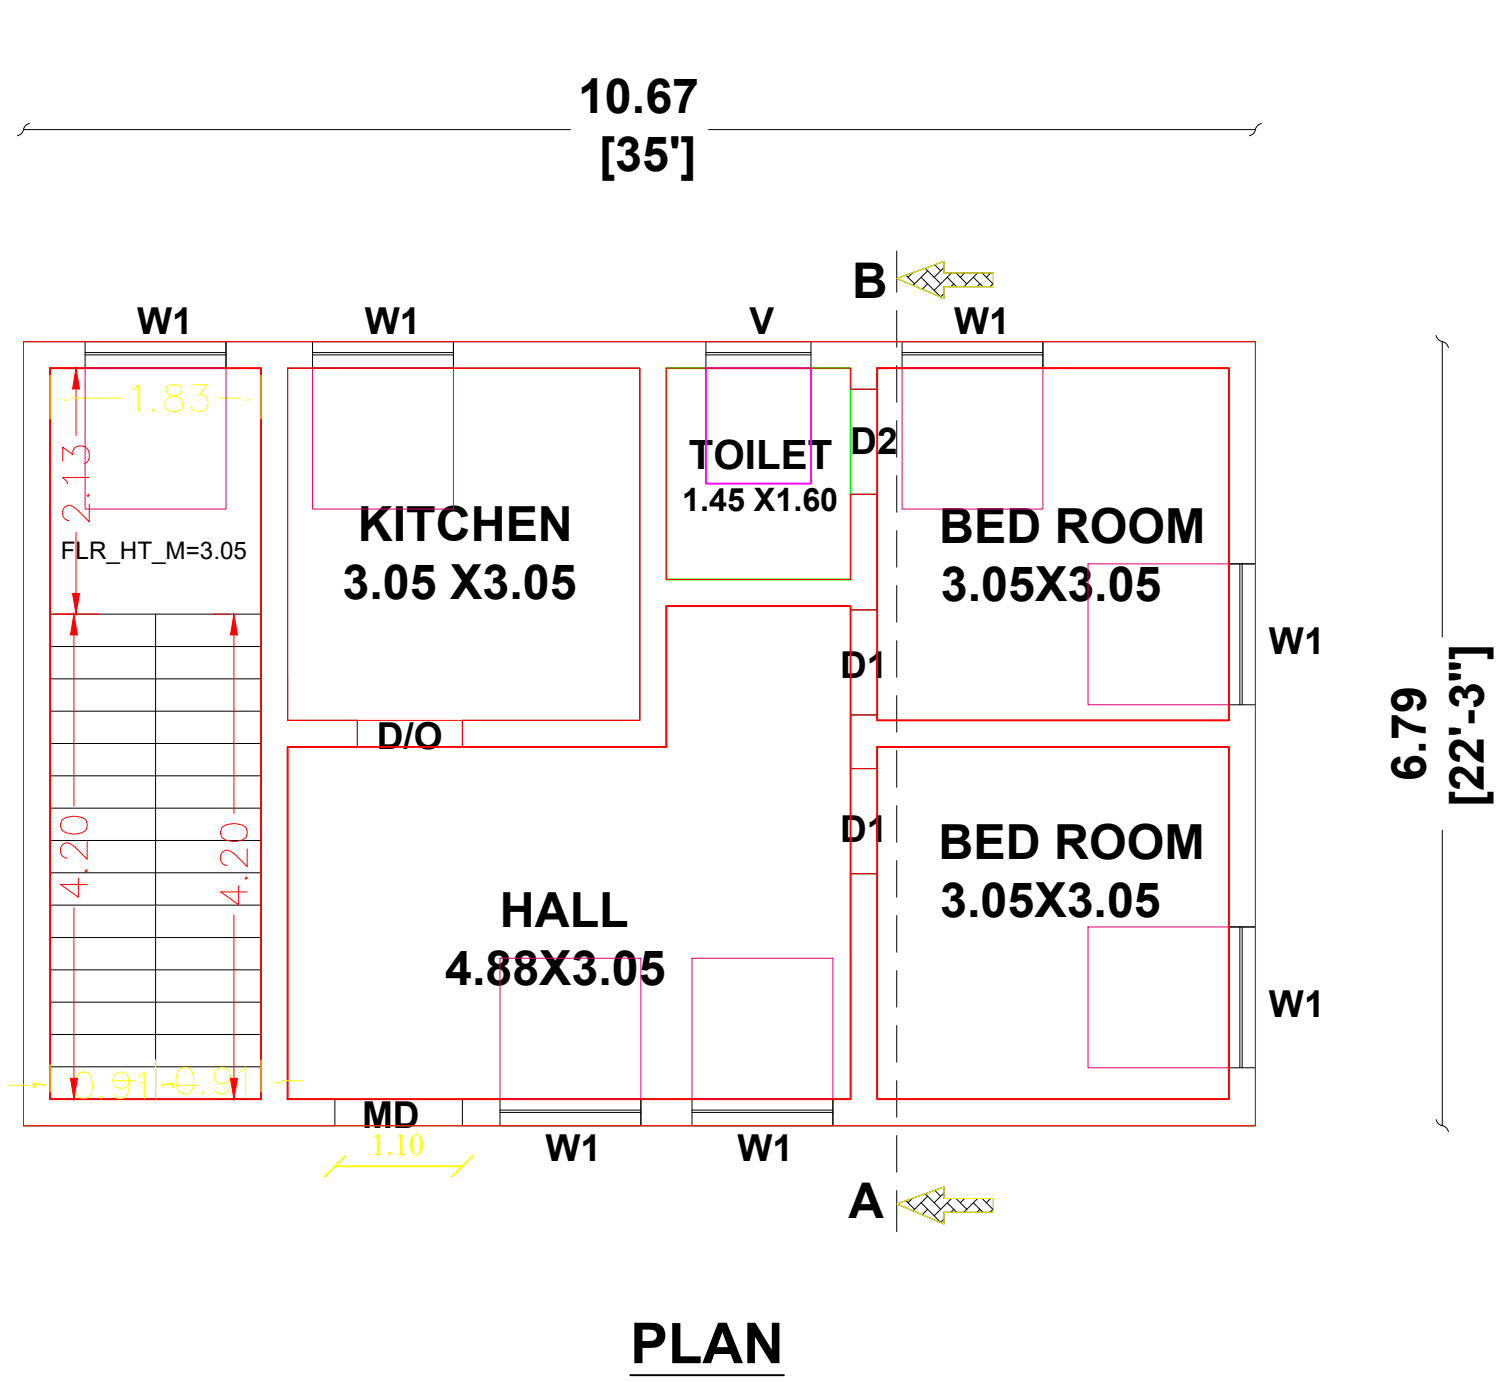


PLAN SHOWING THE PROPOSED CONSTRUCTION R.C.C TERRACED ROOF BUILDING FOR RESIDENTIAL PURPOSE ,  
IN S.F NO:- 451 / 2A1A1, NEW S.F NO:- 451 / 2A1A1A1 , PATTA NO:- 2033 AND PLOT NO:- 7 , 19 , GANDHI NAGAR ,  
AT ELANTHAKUTTAI VILLAGE PANCHAYAT , PALLIPALAYAM PANCHAYAT UNION, KUMARAPALAYAM TALUK,  
NAMAKKAL DISTRICT.


APPLICANT : THIRUMATHI. V. DEEPA W/O THIRU. S. VIJAYAKUMAR .

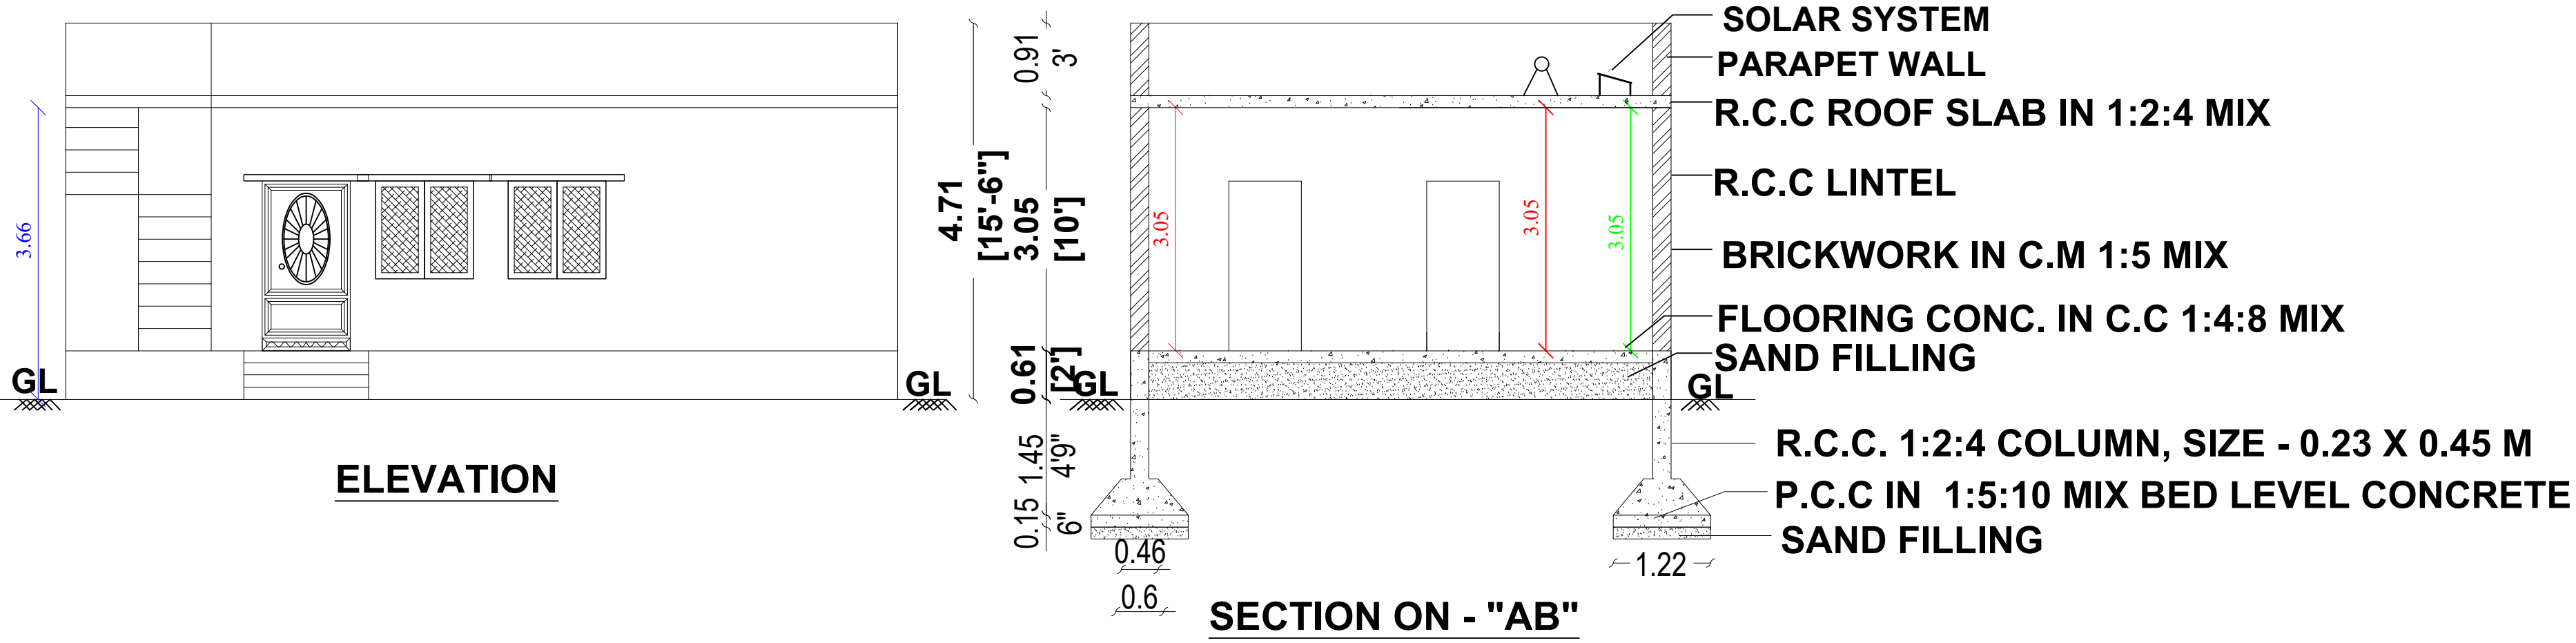



ALL DIMENSION IN METRE

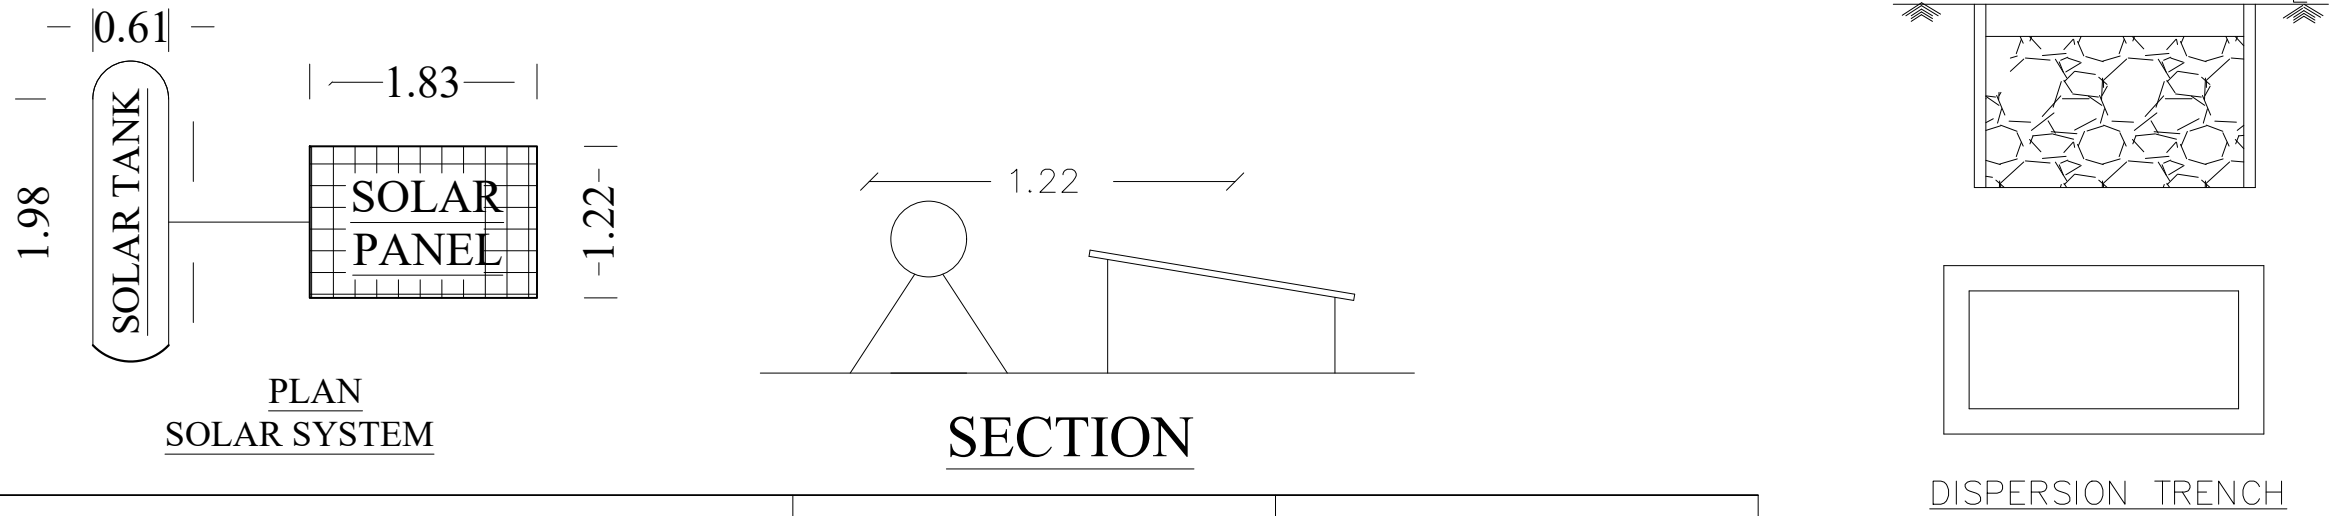

| JOINERY DETAILS  | METRE       | FEET        |
|------------------|-------------|-------------|
| MD - MAIN DOOR   | 1.10 X 2.13 | 3'6" X 7'0" |
| D1 - DOOR        | 0.91 X 2.13 | 3'0" X 7'0" |
| W - WINDOW       | 1.22 X 1.22 | 4'0" X 4'0" |
| OA - OPEN ARCH   | 0.91 X 2.13 | 3'0" X 7'0" |
| V - VENTILLATION | 1.00 X 0.61 | 3'3" X 2'0" |

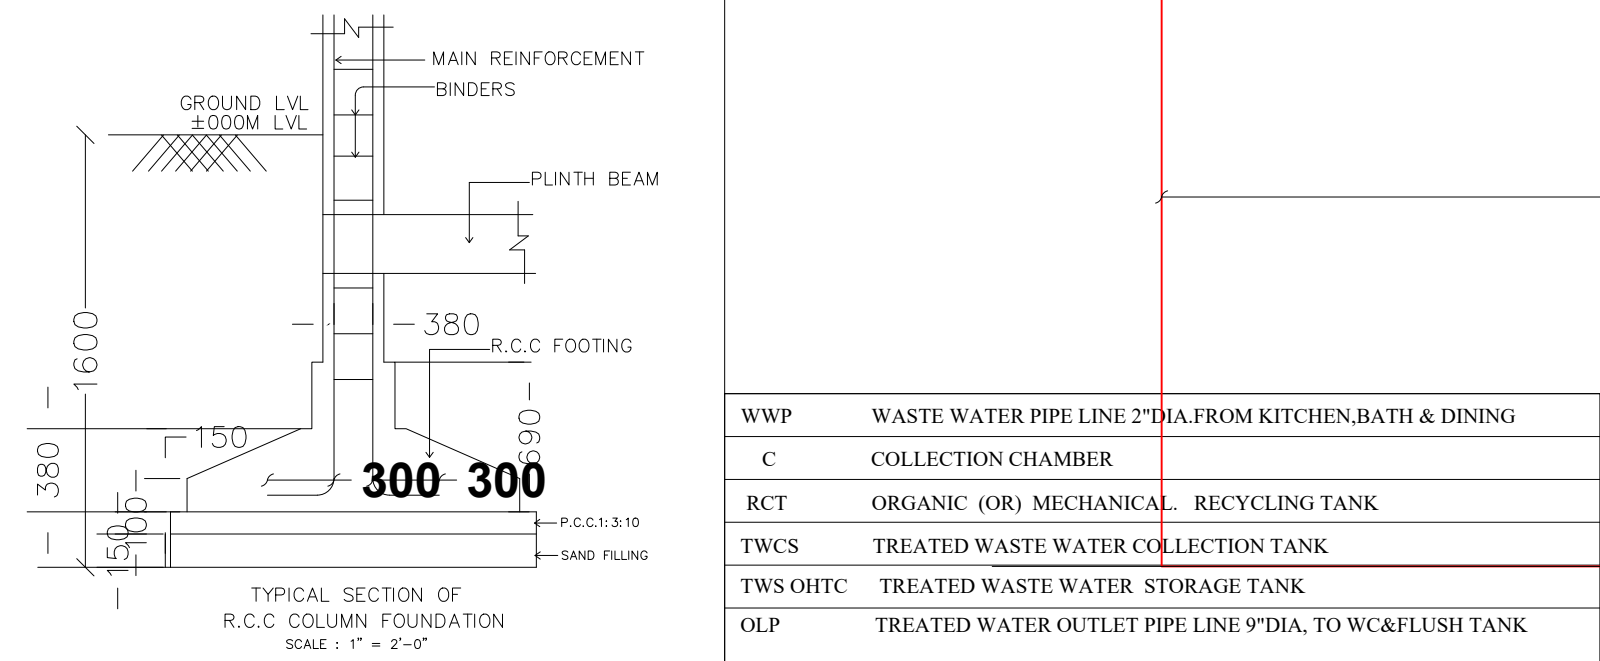

KEY PLAN

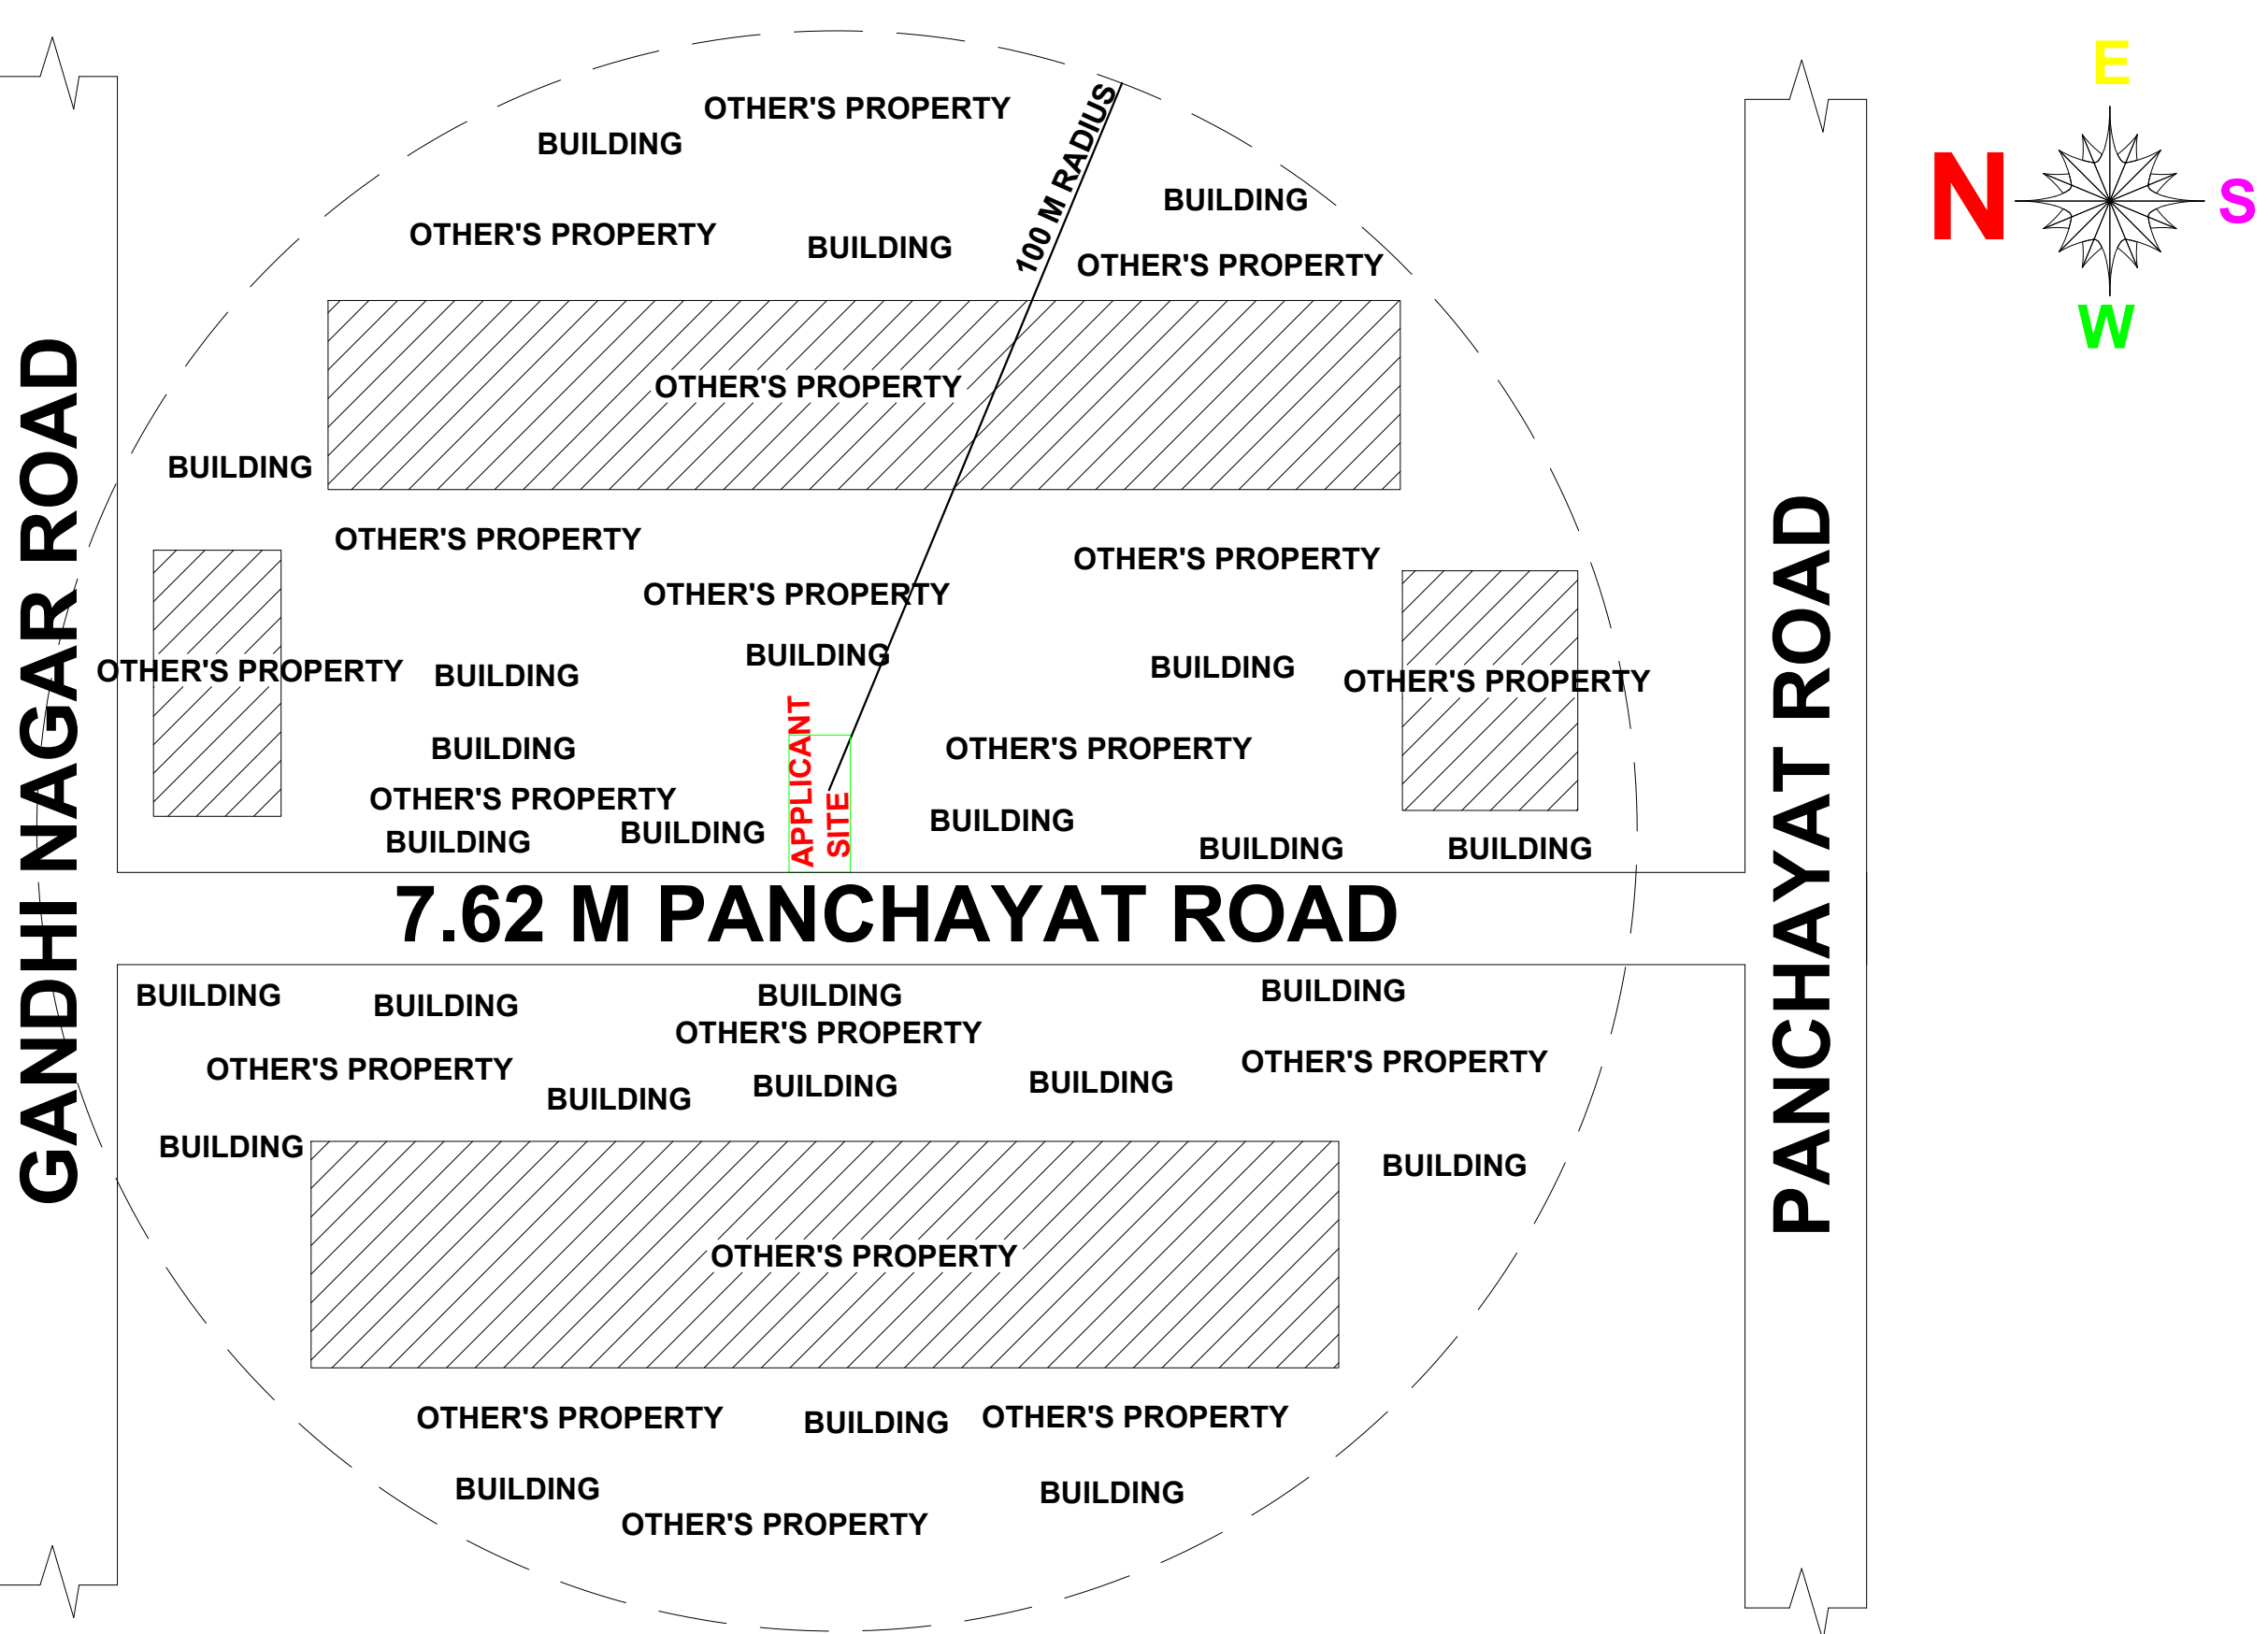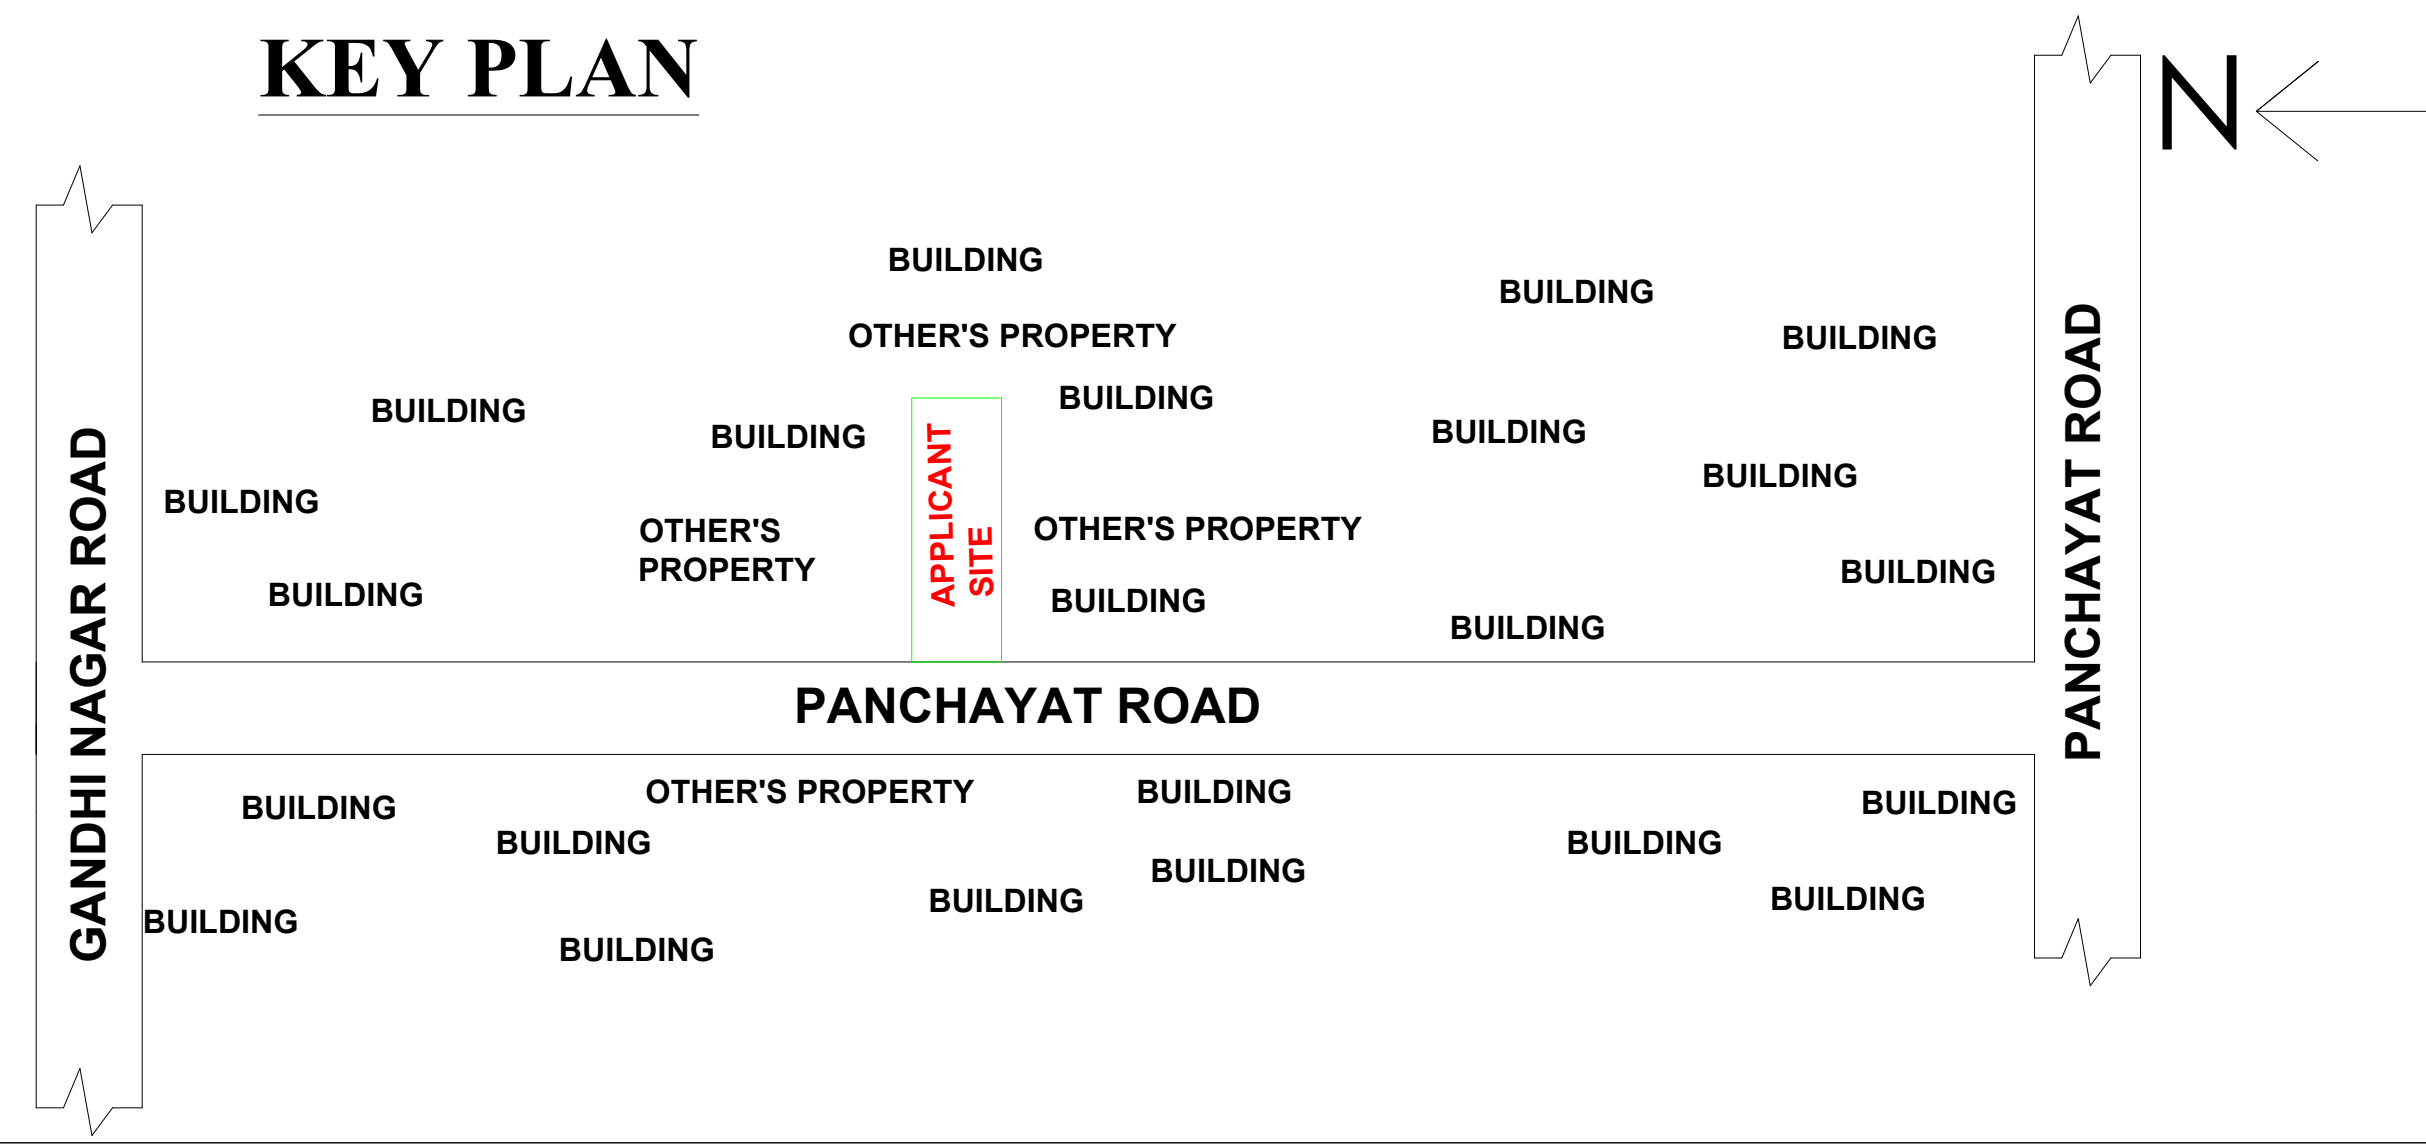

| AREA DETAILS         | SQ.FT   | SQ.MT  |
|----------------------|---------|--------|
| TOTAL LAND AREA      | 2115.00 | 196.56 |
| BUILDING PLINTH AREA | 779.56  | 72.45  |
| BUILDING CARPET AREA | 662.62  | 61.58  |
| OPEN AREA            | 749.89  | 69.69  |

SEPTIC TANK & DISPERSION TRENCH EACH - 1 NO

RAIN WATER HARVESTING SUMP - 1 NO

APPLICANT

ENGINEER

V. S. S.

Er. S. SYED RIYAZ, D.C.E., L.B.S.,  
Registered Engineers-Grade III-RE,  
Registration No: 052/LS/2019/00004,  
Government of Tamil Nadu in Part V,  
Registration of Professionals,  
58-B, G.P.N. Complex, Bridge Road,  
PALLIPALAYAM, ERODE - 638 006.  
Cell: 94431 77891

PLAN INFO  
PLOT\_AREA\_M2 = 196.56  
AS\_PER\_DOCUMENT = 196.56  
FMB\_OR\_PLR = 196.56  
AS\_AT\_SITE = 196.49  
SINGLE\_FAMILY\_BLDG=YES  
CRZ=NO  
SECURITY\_ZONE=NO  
ACCESS\_WIDTH\_M = 10.00  
WHETHER\_GOVT\_OR\_AIDED\_SCHOOL=NO  
ROAD\_WIDTH = 7.62  
ROAD\_LENGTH = 9.14  
AVG\_PLOT\_DEPTH = 21.18  
AVG\_PLOT\_WIDTH = 9.14  
LAND\_USE\_ZONE = RESIDENTIAL  
PLOT\_NO = 7,19  
SURVEY\_NO = 457/ 2A1A1A1  
PATTA\_NO = 2033  
DISTRICT = NAMAKKAL  
TALUK = KUMARAPALAYAM  
RWH\_DECLARED=YES  
IS\_SWIMMING\_POOL\_EXISTS=NO  
AREA\_TYPE=OTHERS  
BUILDING\_NEAR\_TO\_RIVER=NO  
BUILDING\_NEAR\_MONUMENT=NO  
BUILDING\_NEAR\_GOVT\_BLDG=NO  
IF\_HERITAGE\_TOWN\_LESSTHAN\_1KM\_RADIUS=NO  
PROVISION\_FOR\_GREEN\_BUILDINGS\_AND\_SUSTAINABILITY=YES  
FIRE\_PROTECTION\_AND\_FIRE\_SAFETY\_REQUIREMENTS=YES  
NOC\_FOR\_CONSTRUCTION\_NEAR\_MONUMENT=NO  
JURISDICTION\_TYPE= ELANTHAKUTTAI VILLAGE PANCHAYAT  
ORGANIZATION\_TYPE= PRIVATE  
OSR\_APPLICABLE = NO  
OSR\_BUYBACK =NO  
OSR\_SURR\_BUYBACK\_RETAIN =BUY BACK  
PREMIUM\_FSI\_REQUIRED = NO  
IS\_APPROVED\_LAYOUT =NO