
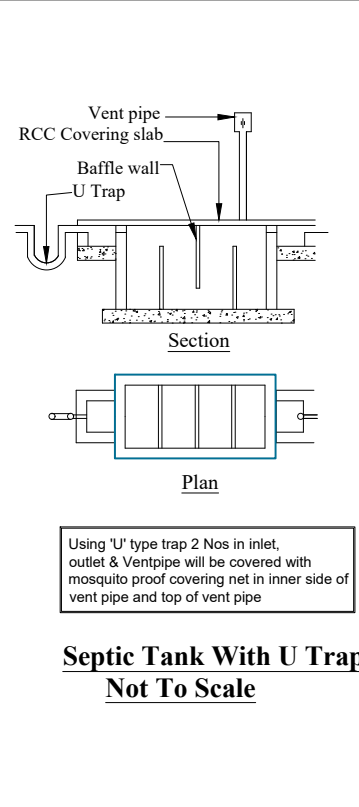
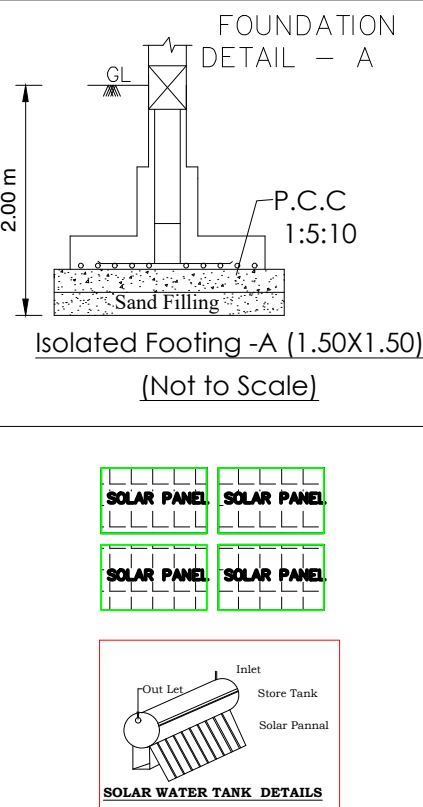
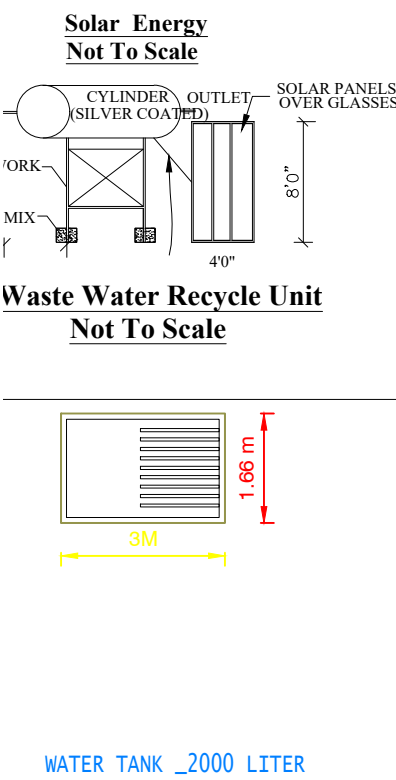
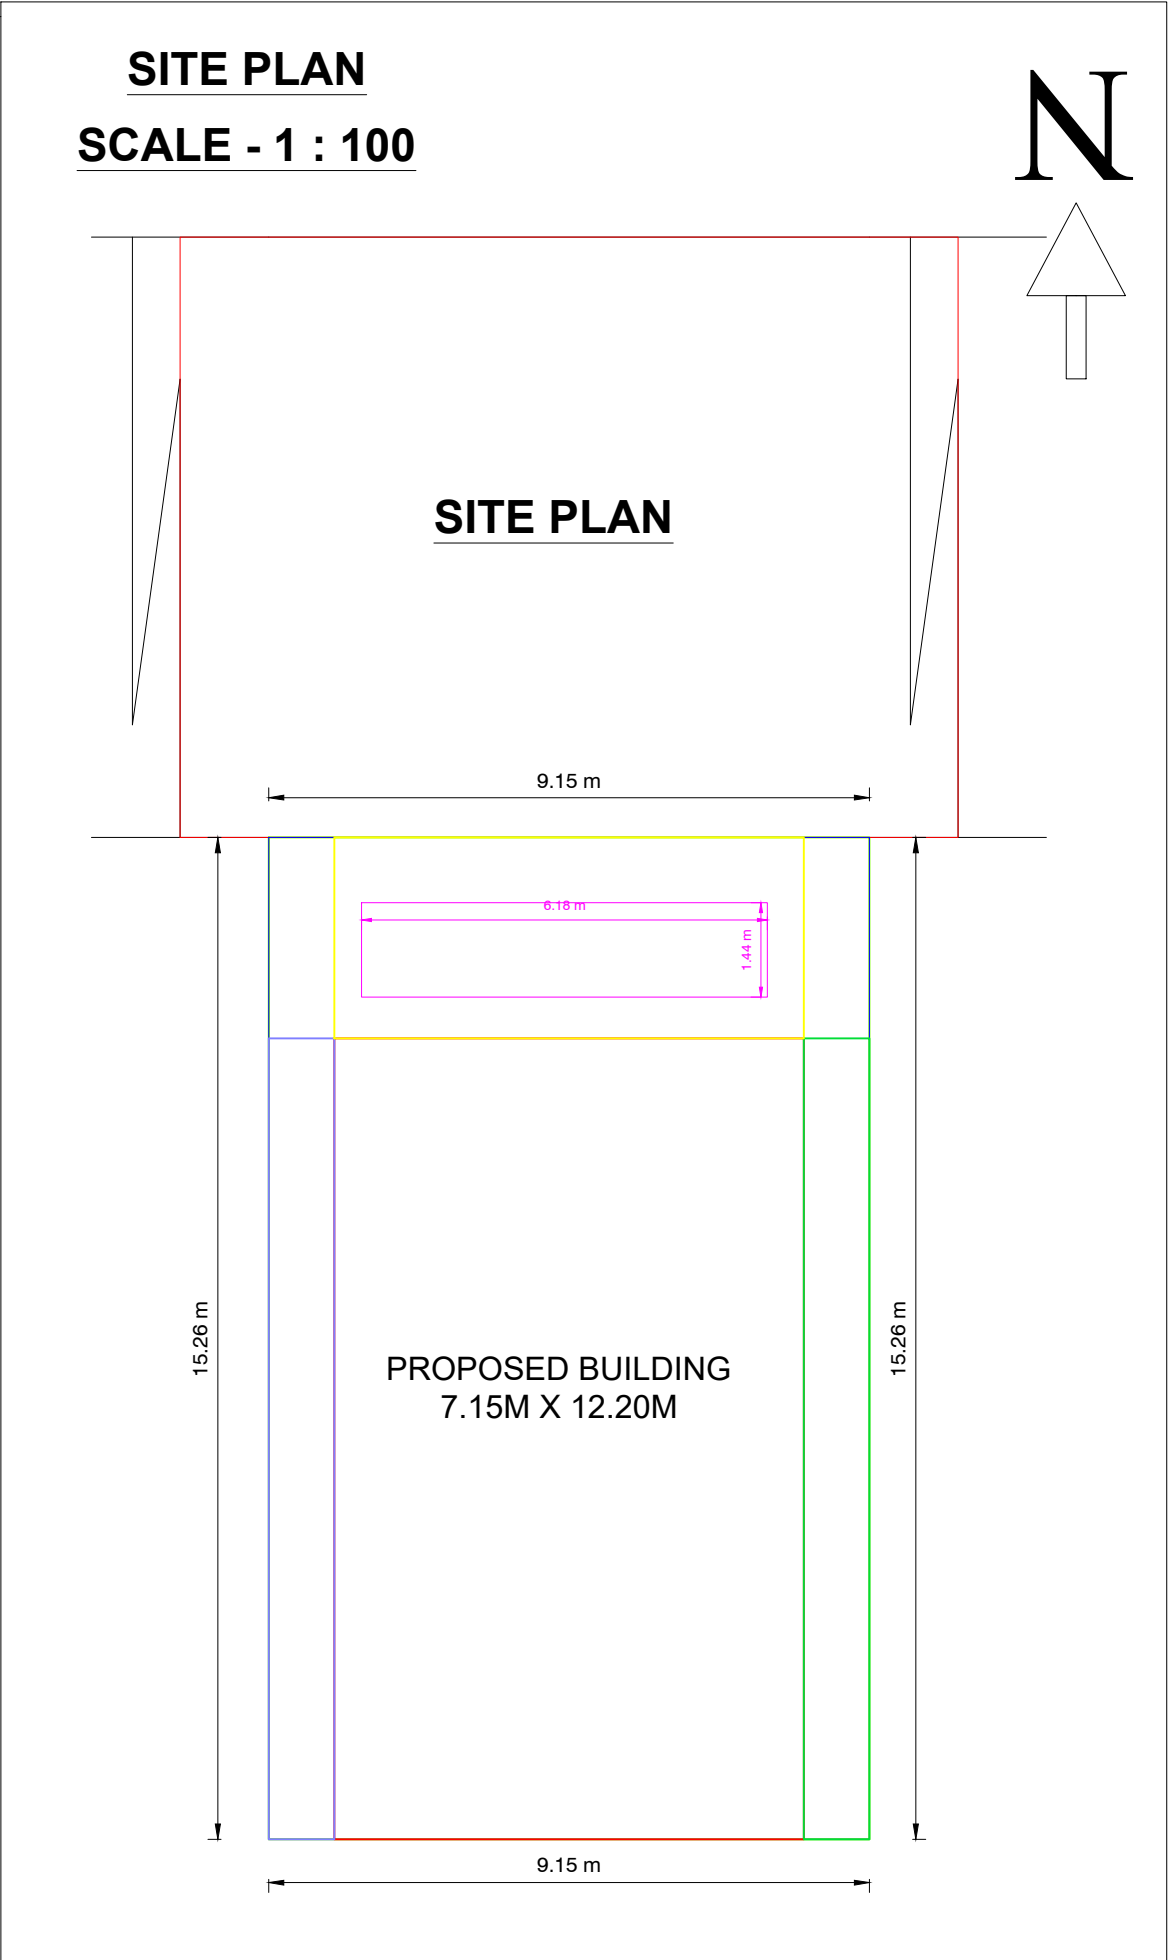


PLAN SHOWING THE PROPOSED CONSTRUCTION OF THE GROUND FLOOR AND FIRST FLOOR  
RCC ROOF RESIDENTIAL BUILDING AT S.F.NO.270/2A1A1A, PATTA NO :190 , " SARASWATHI NAGAR"  
PLOT NO :4 , KAKKAVERI VILLAGE, & ARASAPALAIYAM PANCHAYAT, RASIPURAM -TK, NAMAKKAL-DT.

APPLICANT : THIRUMATHI.JOTHI D/O THIRU.KUMARASAMY.

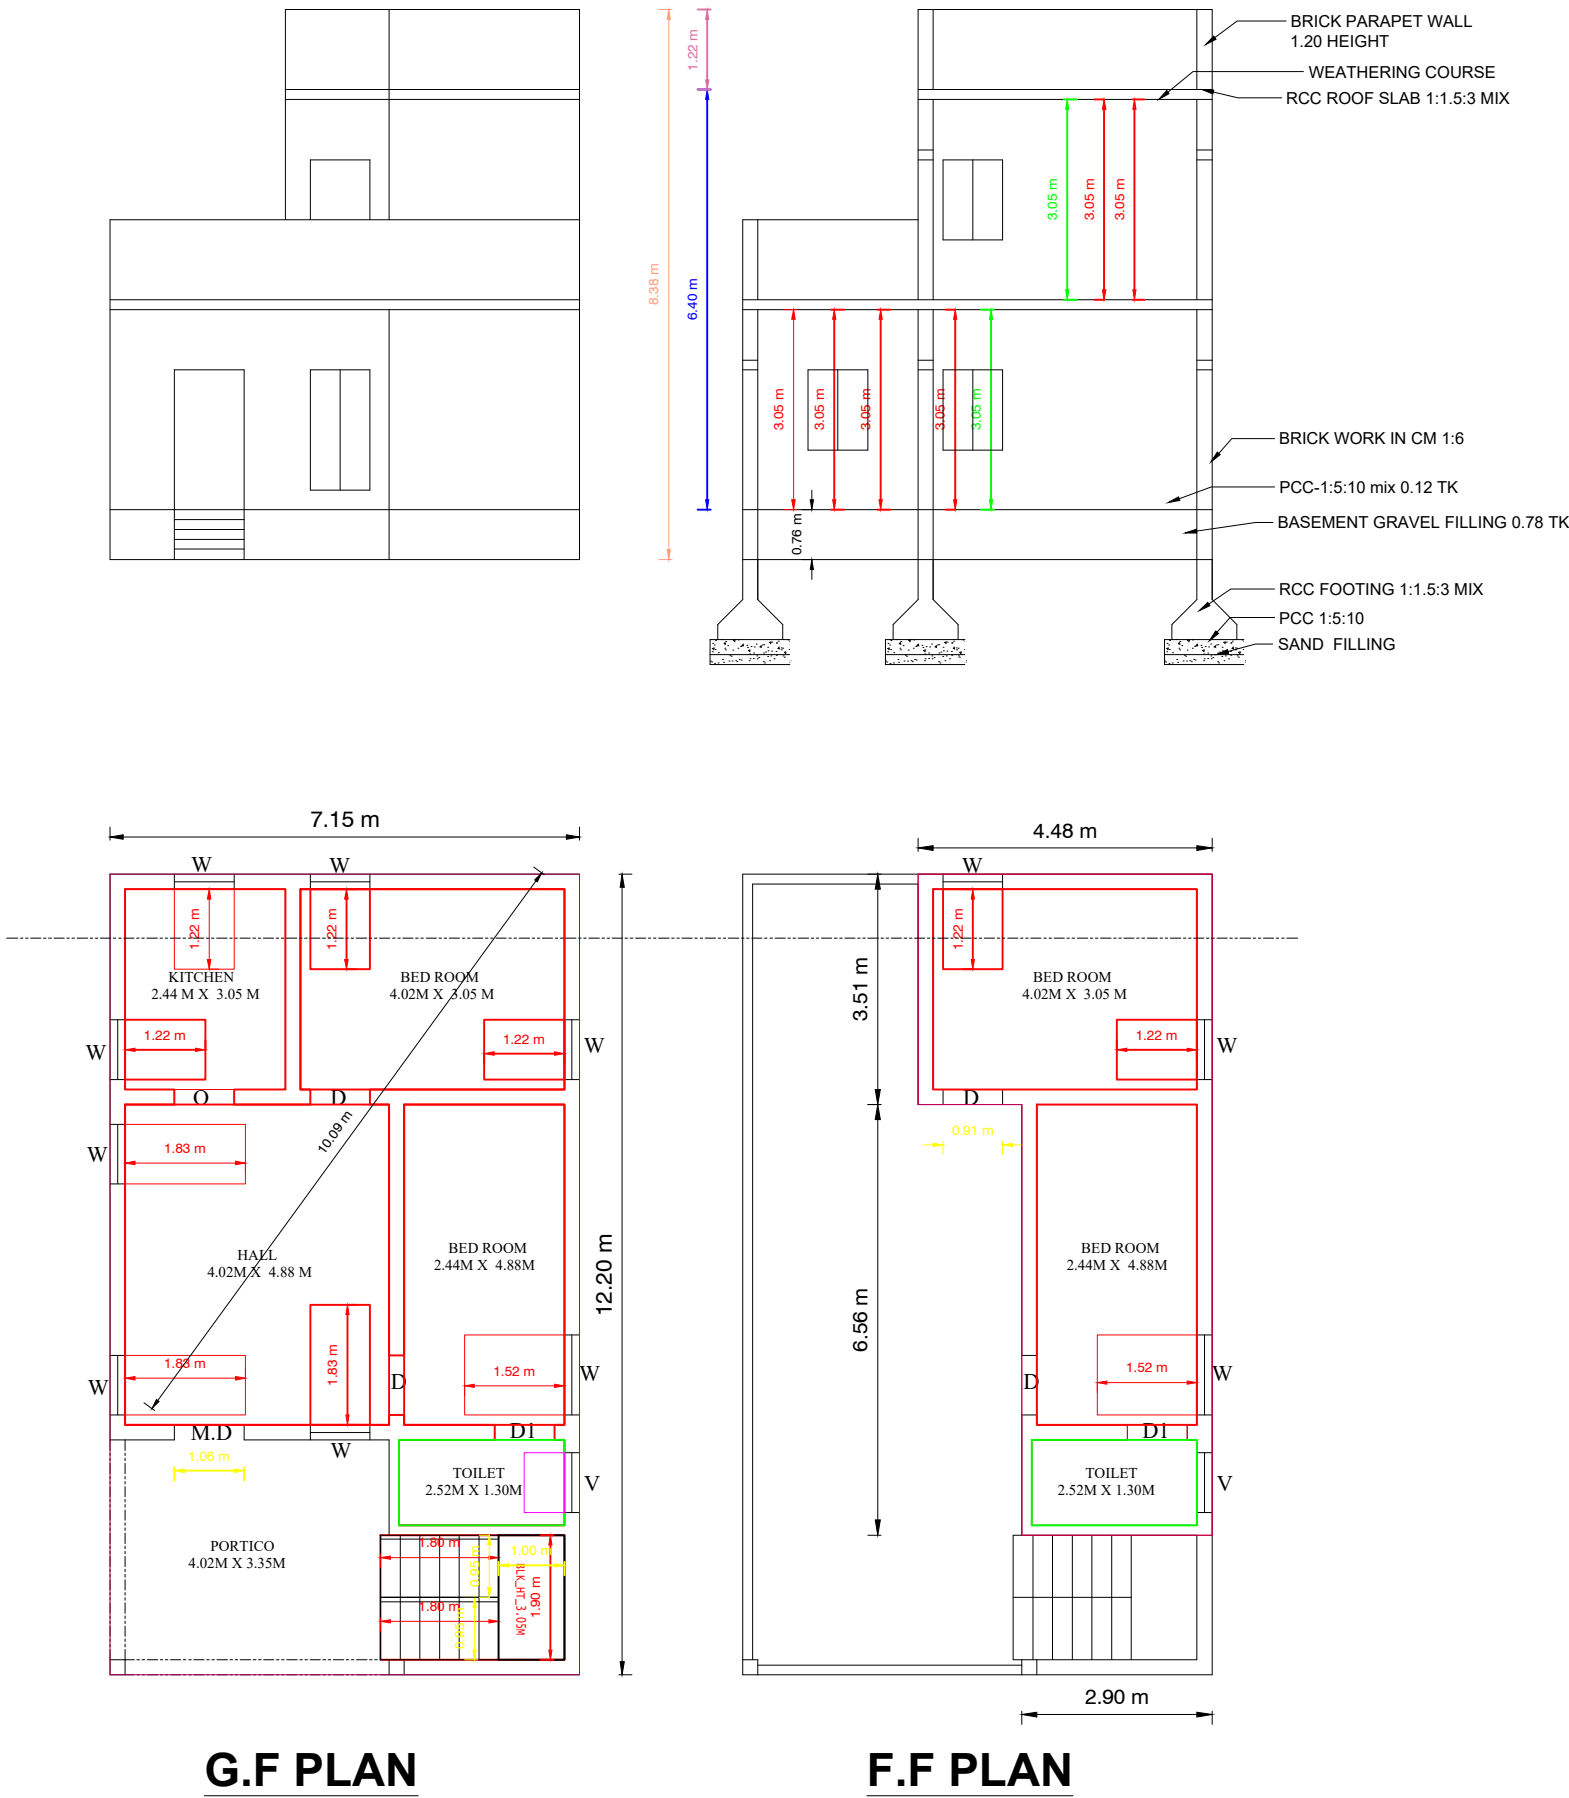

| JOINERIES:-                           |             |             |         |
|---------------------------------------|-------------|-------------|---------|
| M.D/W --- MAIN DOOR ---               | 3'6" X 7'0" | 1.06 X 2.13 |         |
| D --- DOOR ---                        | 3'0" X 7'0" | 0.91 X 2.13 |         |
| D1 --- DOOR ---                       | 2'6" X 7'0" | 0.76 X 2.13 |         |
| W2 --- WINDOW ---                     | 6'0" X 6'0" | 1.83 X 1.83 |         |
| W --- WINDOW ---                      | 3'0" X 4'0" | 0.91 X 1.22 |         |
| V1 --- VENTILATOR ---                 | 3'0" X 2'0" | 0.91 X 0.60 |         |
| AREA DETAILS                          |             | SQ.M        | SQ.FT   |
| Site Area ( As per Document )         |             | 139.35      | 1500.00 |
| Site Area ( As per Patta )            |             | 139.35      | 1500.00 |
| Site Area ( As per Site condition )   |             | 139.35      | 1500.00 |
| Pro. Ground floor Plinth Area [ FSI ] |             | 87.23       | 938.96  |
| Pro. First floor Plinth Area [ FSI ]  |             | 34.75       | 374.05  |
| Pro. Total Plinth Area [ FSI ]        |             | 121.98      | 1313.01 |
| Pro. Ground floor Carpet Area         |             | 55.34       | 595.69  |
| Pro. First floor Carpet Area          |             | 27.65       | 297.63  |
| Pro. Total Carpet Area                |             | 82.99       | 893.32  |

LEGEND:-

- OWNER'S BOUNDARY SHOWN IN GREEN --- ☐
- PROPOSED CONSTRUCTION SHOWN IN RED --- ☐
- EXISTING ROAD SHOWN IN YELLOW --- ☐

APPLICANT :-

REGISTERED ENGINEER :-

**SIDDHARTH CONSTRUCTIONS**  
Er. V. BOOBALAN, M.E., (Struct.),  
LICENSE BUILDING SURVEYOR,  
Reg. No. 053/LS/2020/1422  
PUDUCHATRAM, PACHAL (PO),  
NAMAKKAL (TK & DT)-637 018.  
CELL : 86674 01349, 96593 23241