



PLAN SHOWING THE PROPOSED CONSTRUCTION OF GALVANAIZED SHEET ROOF COMMERCIAL BUILDING IN S.NO: 487 / 5B1A1A , 5B1A1B , 5B1A1C , 439 / 1A , AGRAHARA MANAPPALLI VILLAGE AND PANCHAYAT , MOHANUR TALUK , NAMAKKAL DISTRICT.

NAME OF APPLICANT :- Mr.M.S.A.SATISH BABU , S/O.Mr.ANTONY MUTHU MAHIMAIDASS.


OFFICE USE:

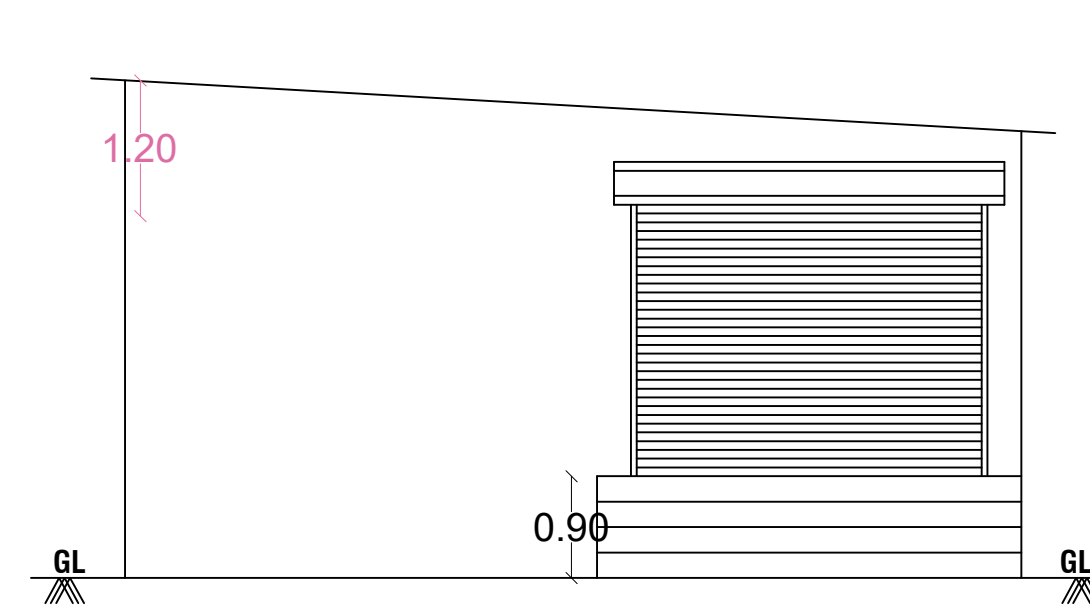


ELEVATION

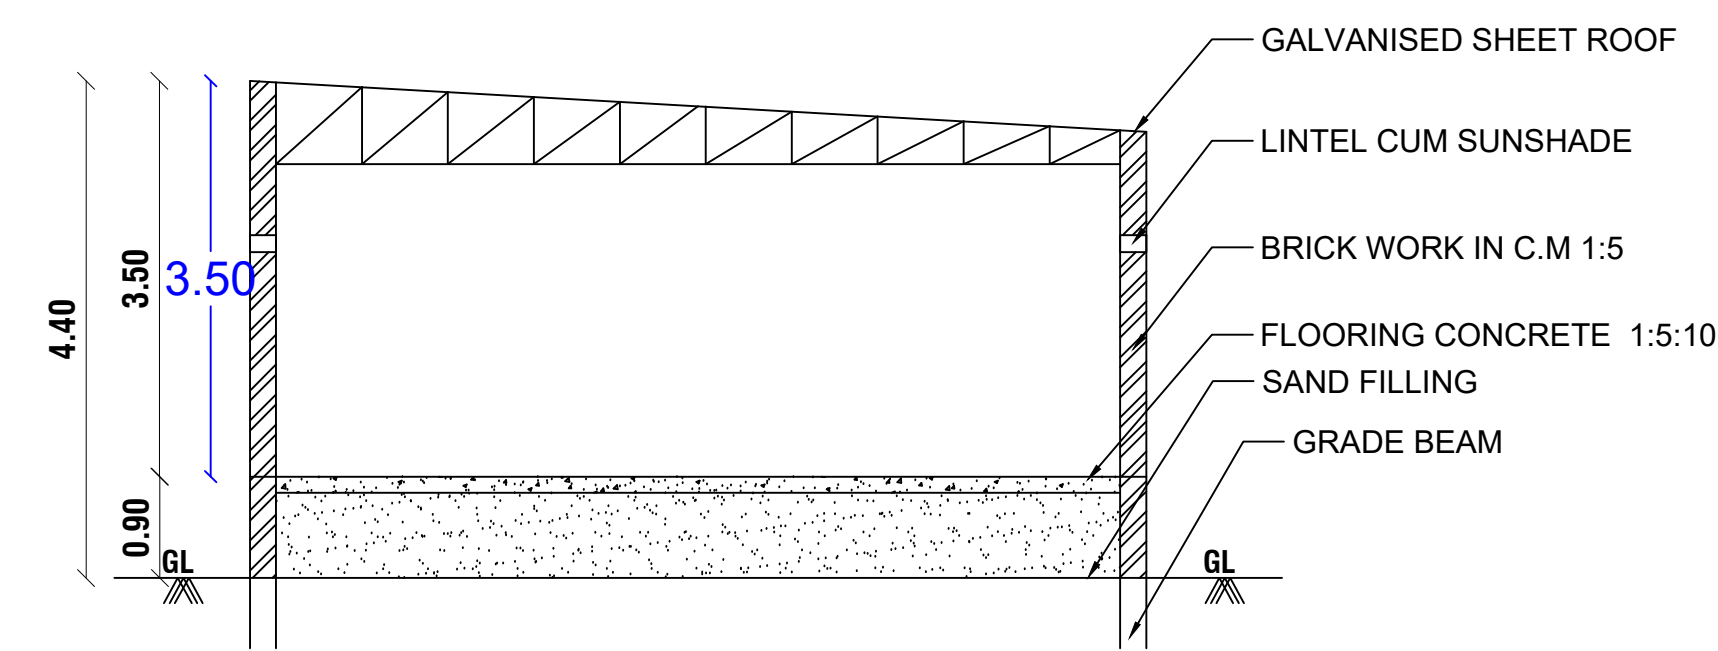


SECTION-AA

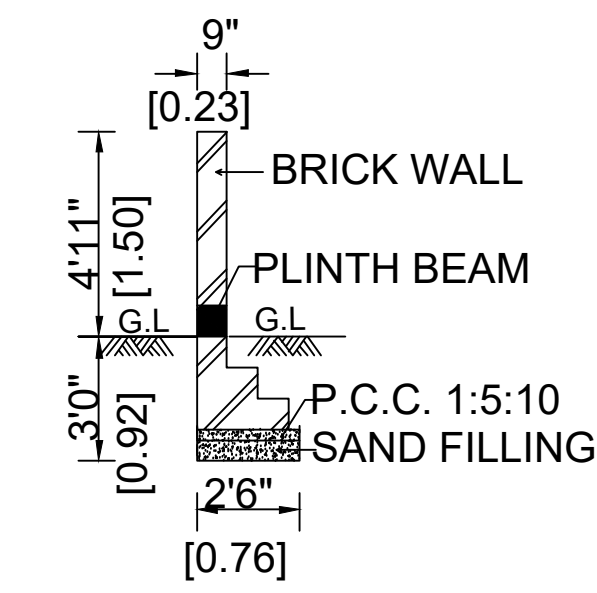


SECTION - CC

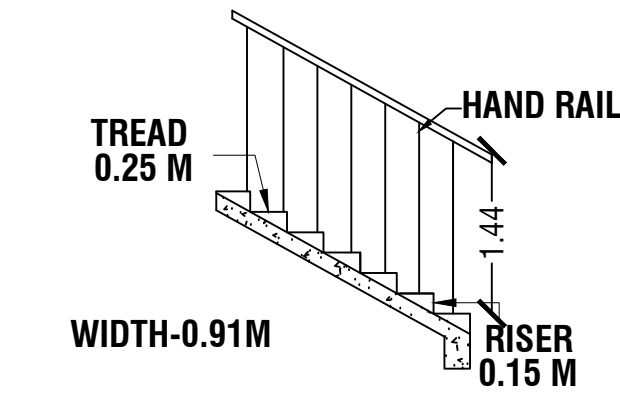


STAIRCASE DETAILS

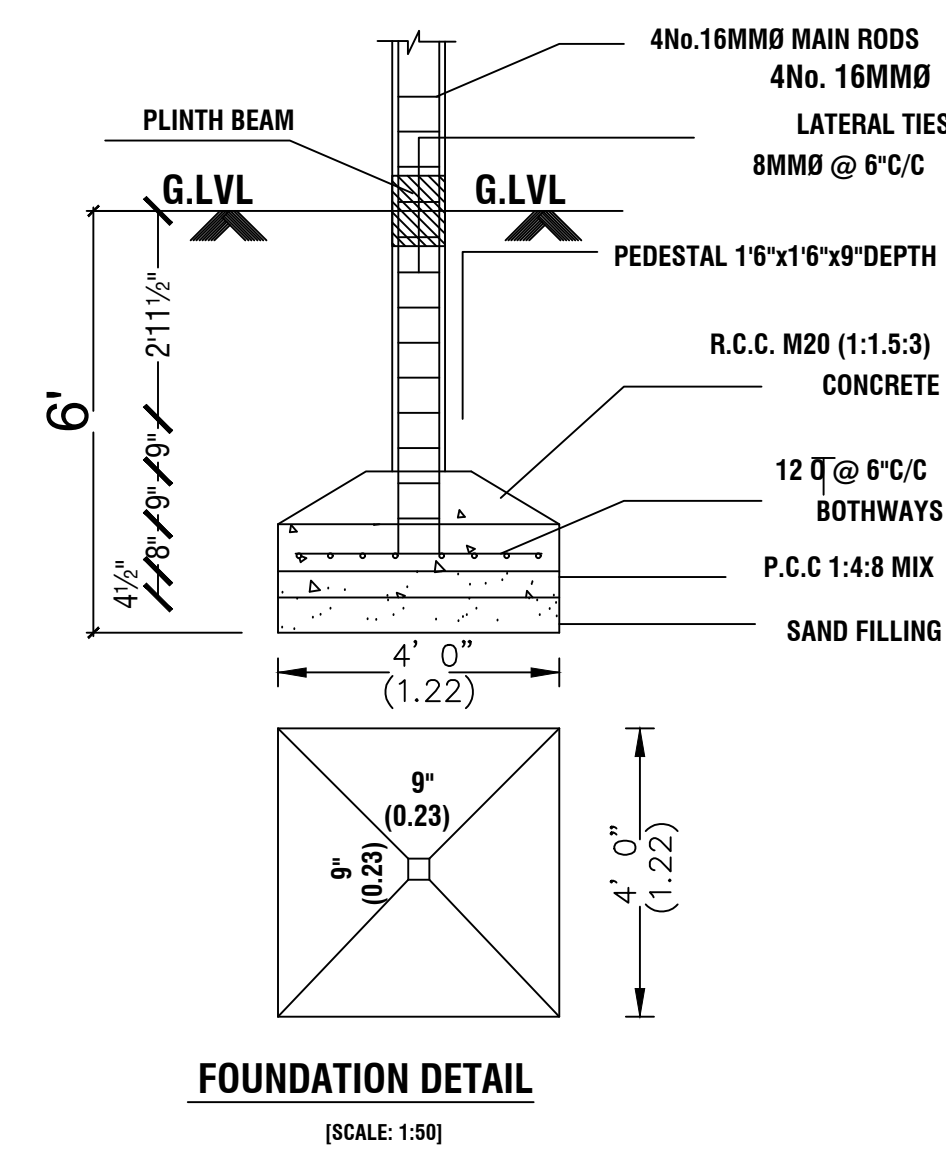

FOUNDATION DETAIL
[SCALE: 1:50]

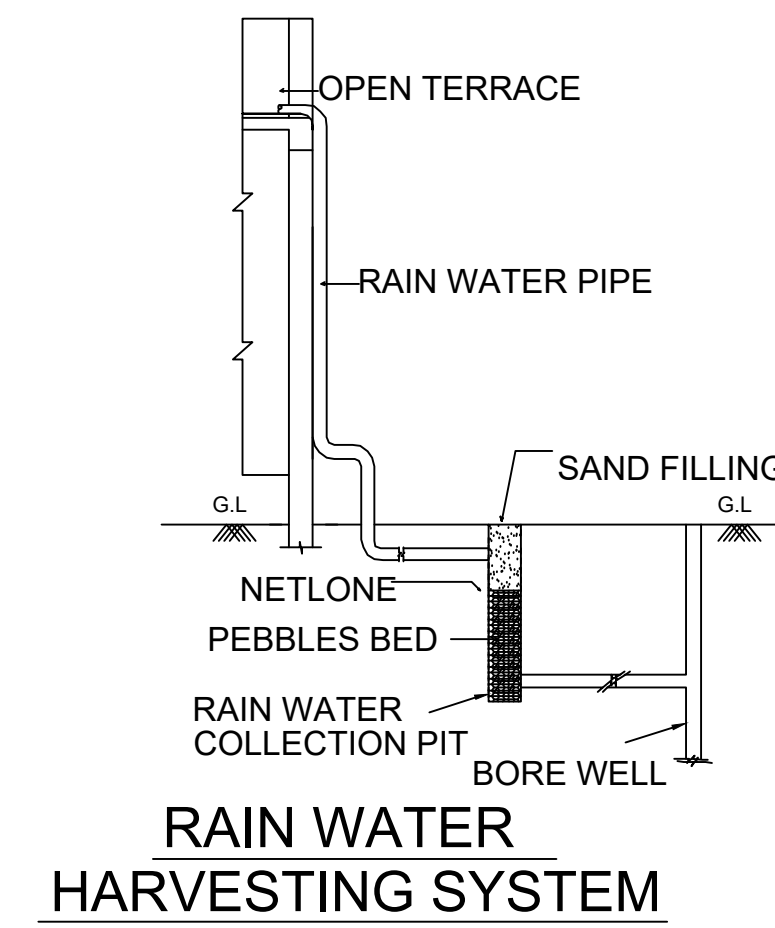


RAIN WATER HARVESTING SYSTEM

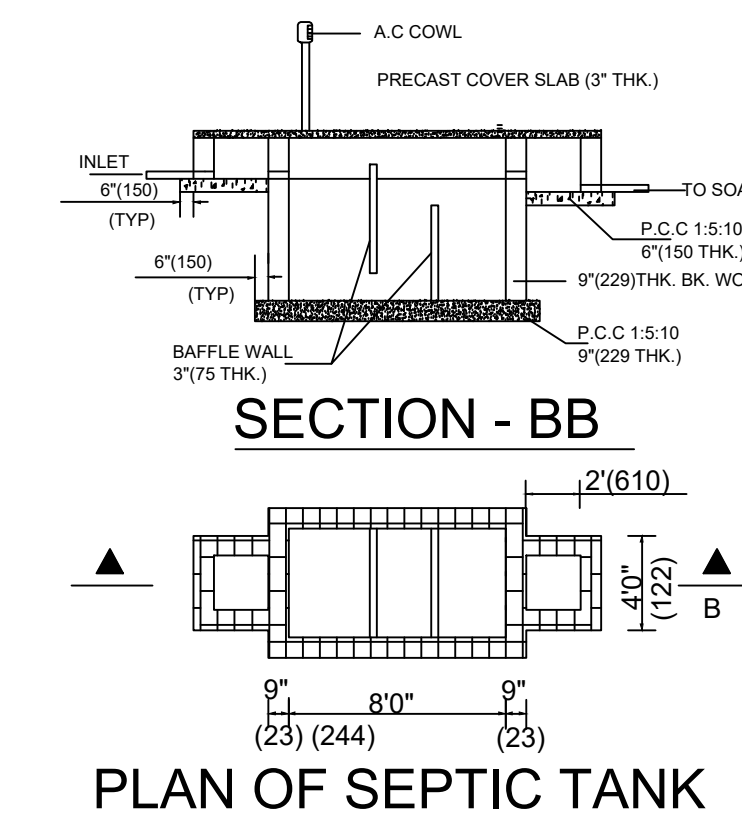


SECTION - BB


PLAN OF SEPTIC TANK

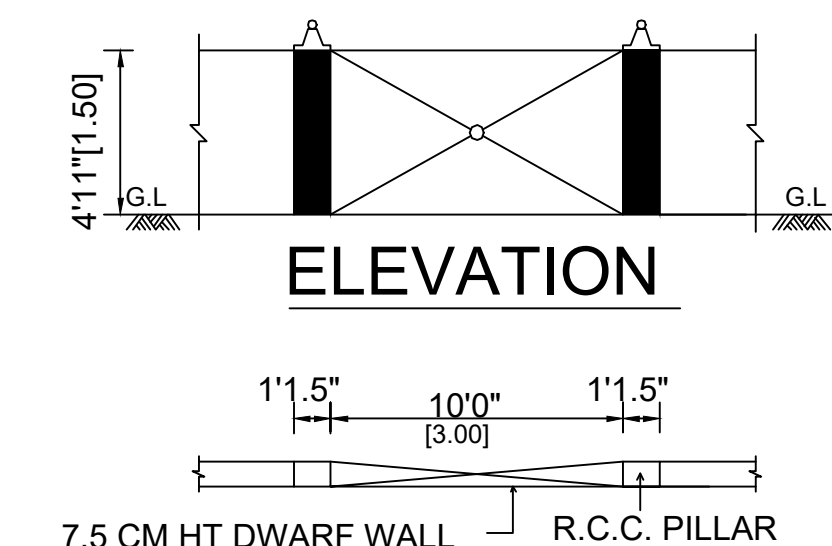ELEVATION

COMPOUND WALL PLAN

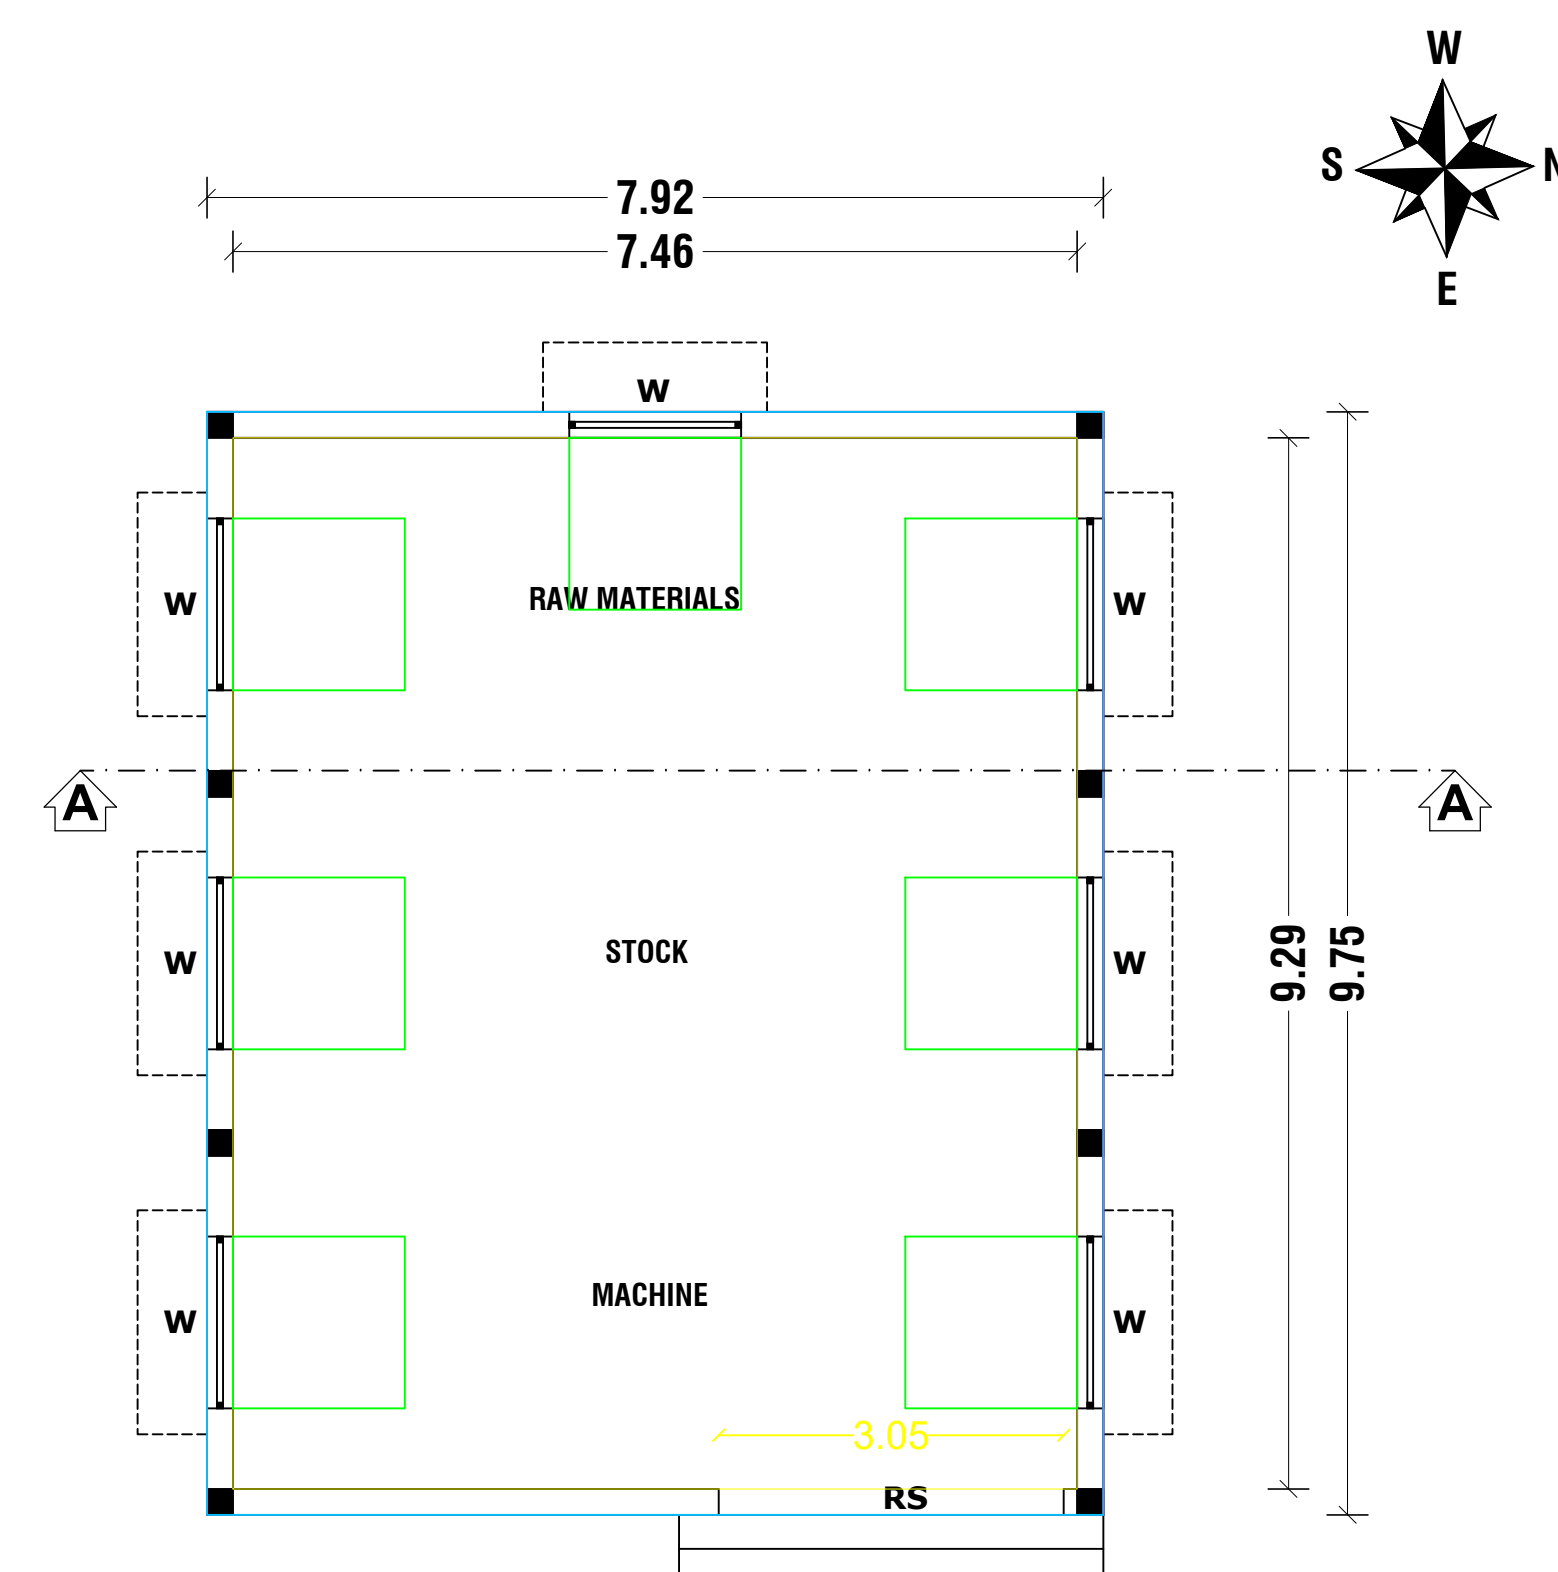

PLAN

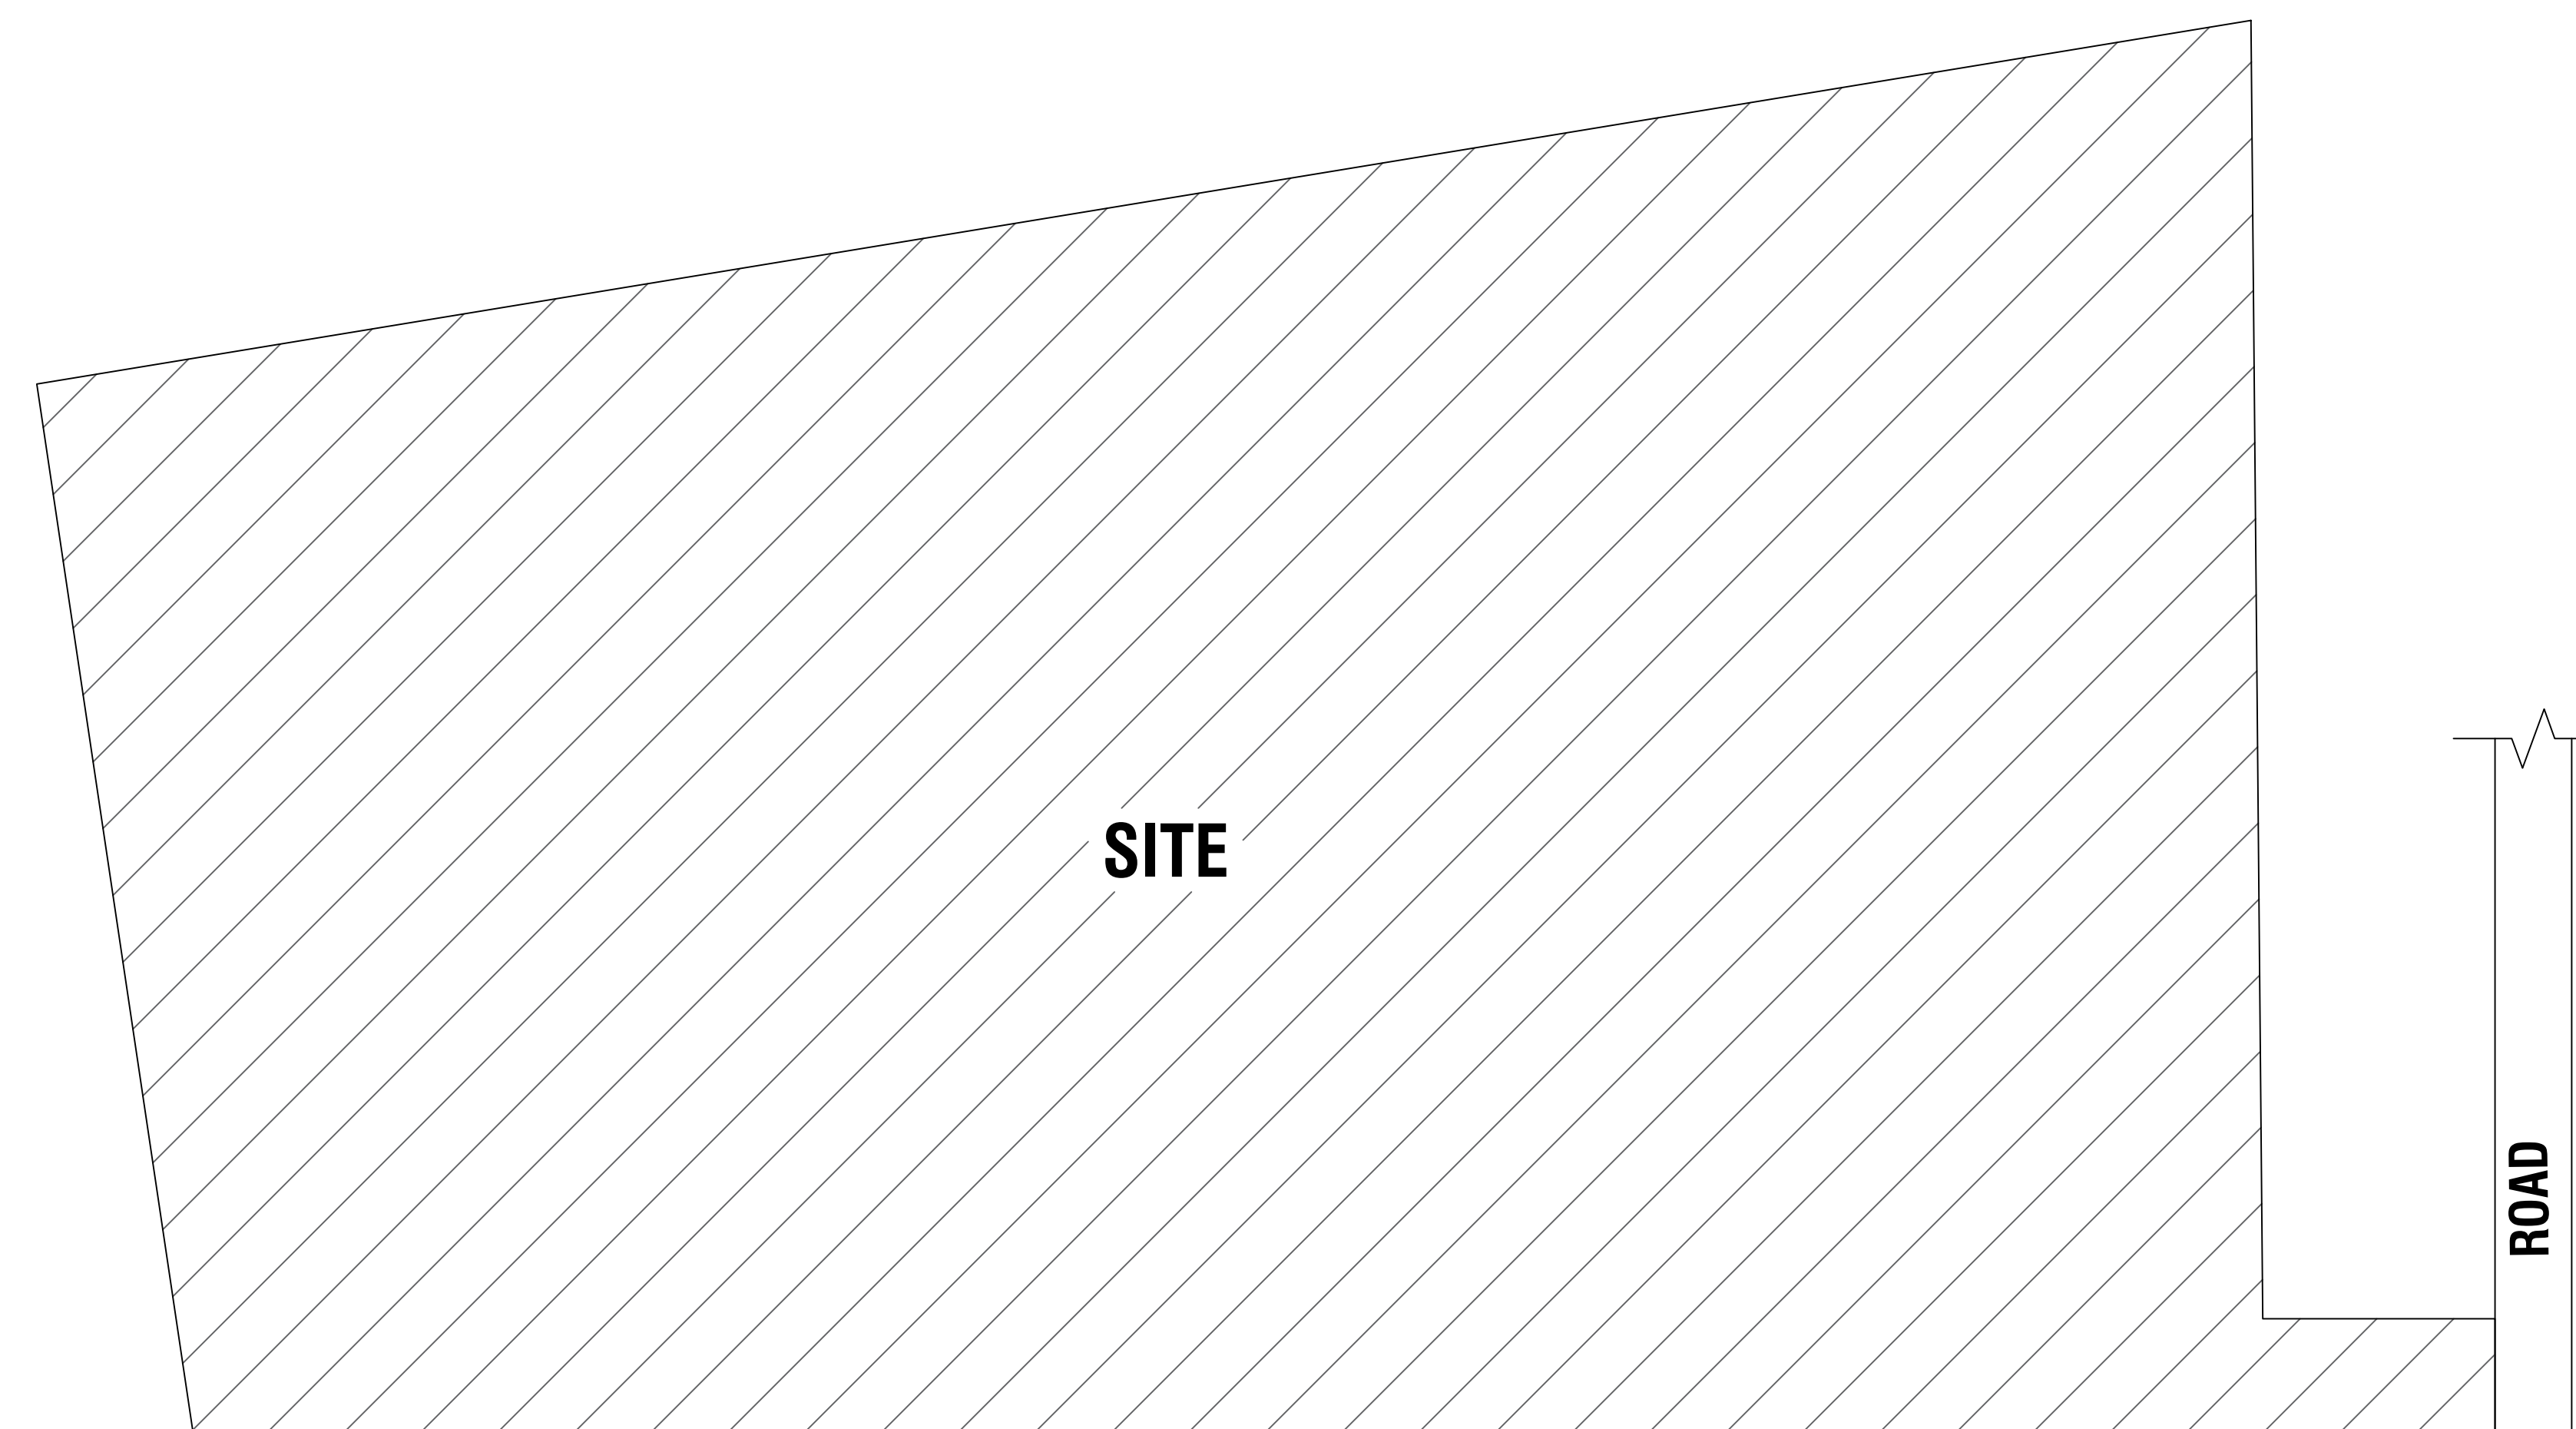

KEY PLAN (N.T.S)

M/

ROAD

SCHEDULE OF JOINERY			COLOUR INDEX	
MD	MAIN DOOR	1.00 X 2.13	PROPOSED	
A/O	ARCH OPEN	0.91 X 2.13		
D1	DOOR	0.91 X 2.13	ROAD	
D2	DOOR	0.76 X 2.13		
W	WINDOW	1.52 X 1.22	SITE BOUNDARY	
J	JOLLY	1.52 X 1.22		
V	VENTILATOR	0.76 X 0.76		

AREA DETAILS	SQ.MT	SQ.FT
PLOT AREA(AS PER DOCUMENT)	9279.00	99878.32
PLOT AREA(AS PER SUPERIMPOSED)	9279.00	99878.32
PLINTH AREA	77.30	832.05
OPEN SPACE	9201.70	99046.27
F.S.I	0.01	

OWNER'S SIGNATURE

REGISTERED ENGINEER