


PLAN SHOWING THE PROPOSED CONSTRUCTION OF A.C SHEET ROOF RESIDENTIAL BUILDING IN S.F.NO: 87/1A, 2A.,PATTA NO: 20 & 533.,
VANDINATHAM VILLAGE & PANCHAYAT, MALLASAMUDRAM UNION, TIRUCHENGODE TALUK, NAMAKKAL DISTRICT.



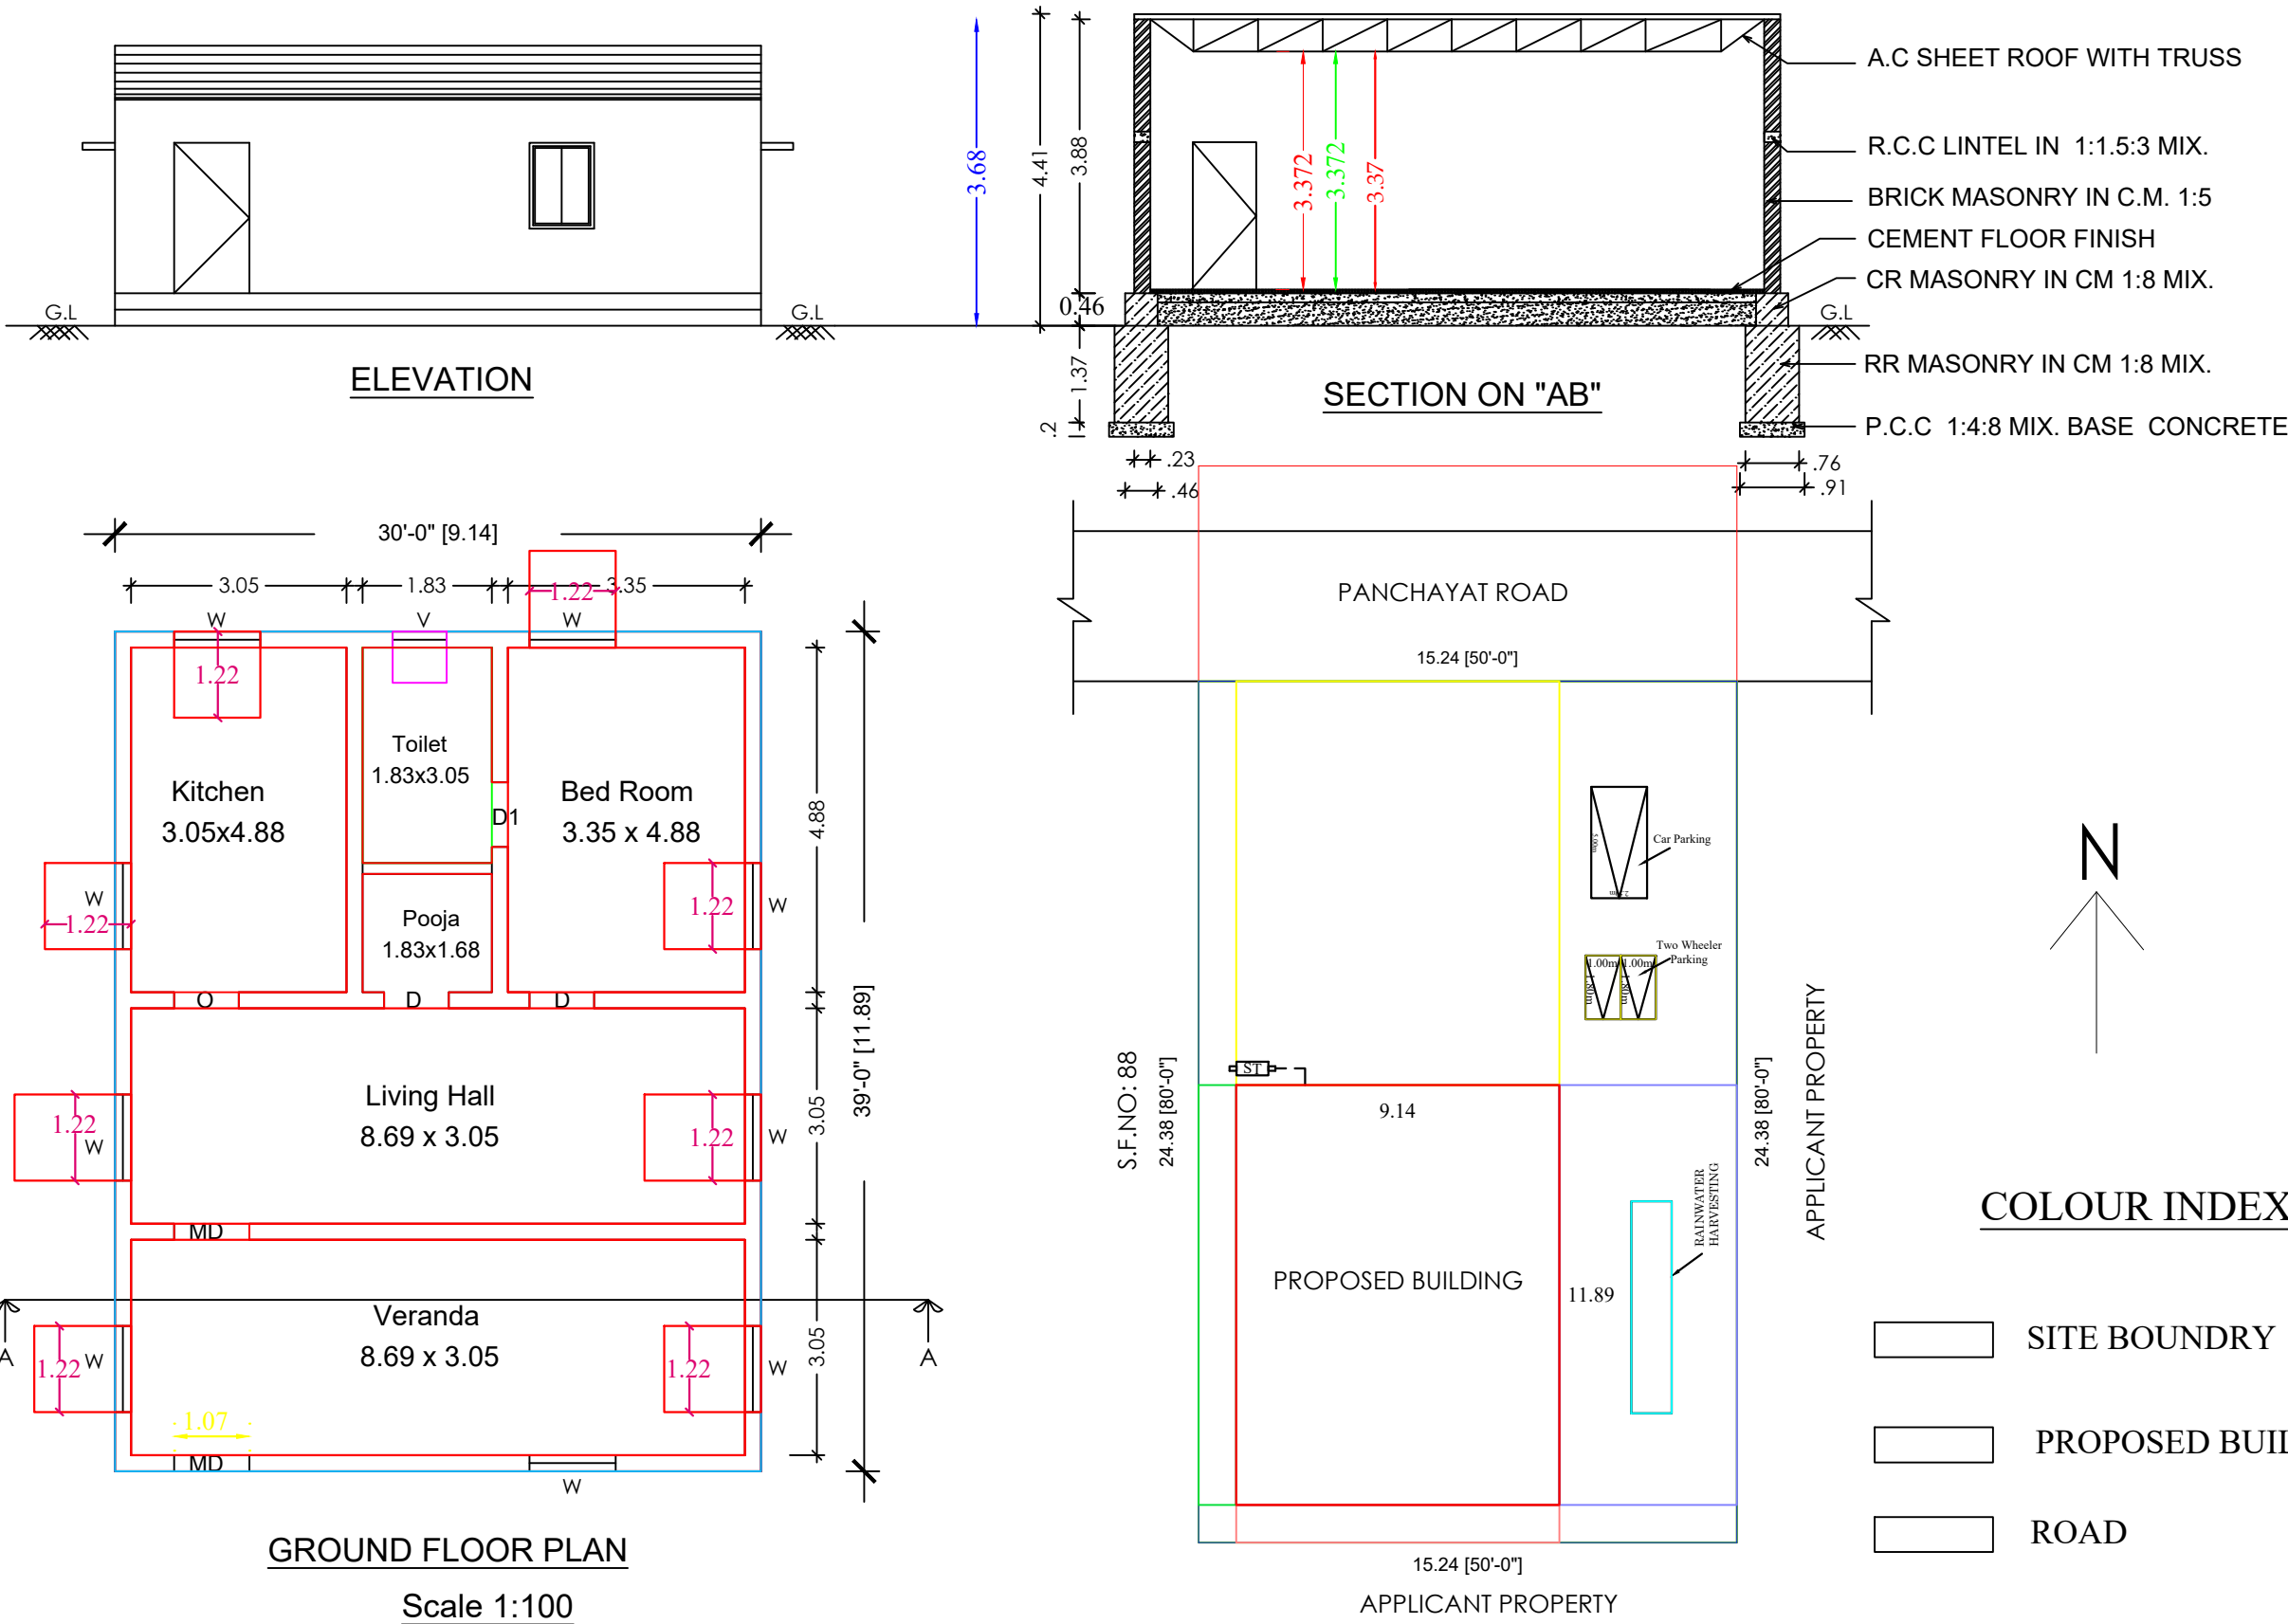


APPLICANT: THIRU R.MURUGESAN S/O THIRU RAMASAMY



SCALE = 1"=8'-0" (1:100)		All Dimensions Are In Metre	
<u>SCHEDULE OF JOINERIES</u>			
DESCRIPTION	SIZE IN FEET	SIZE IN M	
MD - Main Road	3'6" x 7'0"	1.07 x 2.13	
D - Door	3'0" x 7'0"	0.91 x 2.13	
D1 - Door	2'6" x 7'0"	0.76 x 2.13	
V - Ventilator	2'6" x 2'0"	0.76 x 0.61	
<u>AREA OF THE CONSTRUCTION DETAILS</u>			
Area of the Site - (As per Document - 2.66.50 Acre)			
Area of taken for Approval Plan	4000.00	371.61	
Plinth Area of the Pro.Building	1170.00	108.70	
Carpet Area of the Pro.Building	999.00	92.80	
Area of Open Space	2830.00	262.91	

APPLICANT:

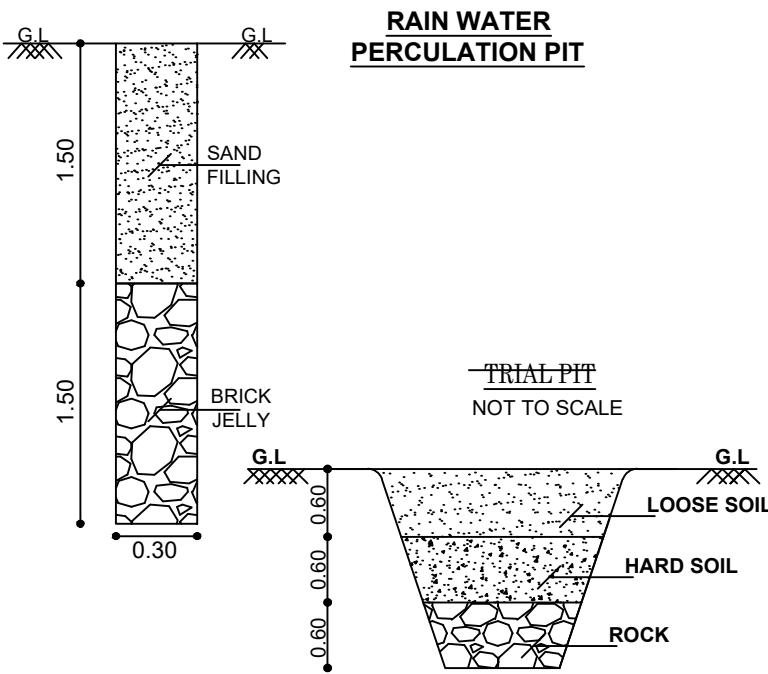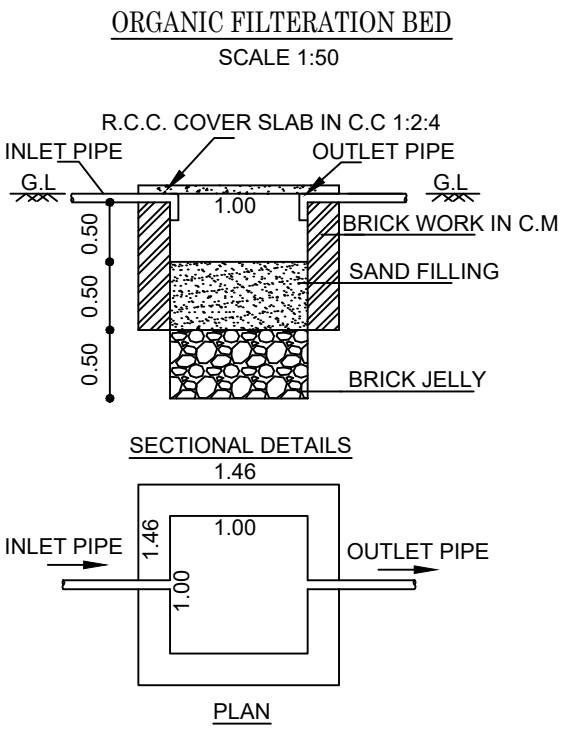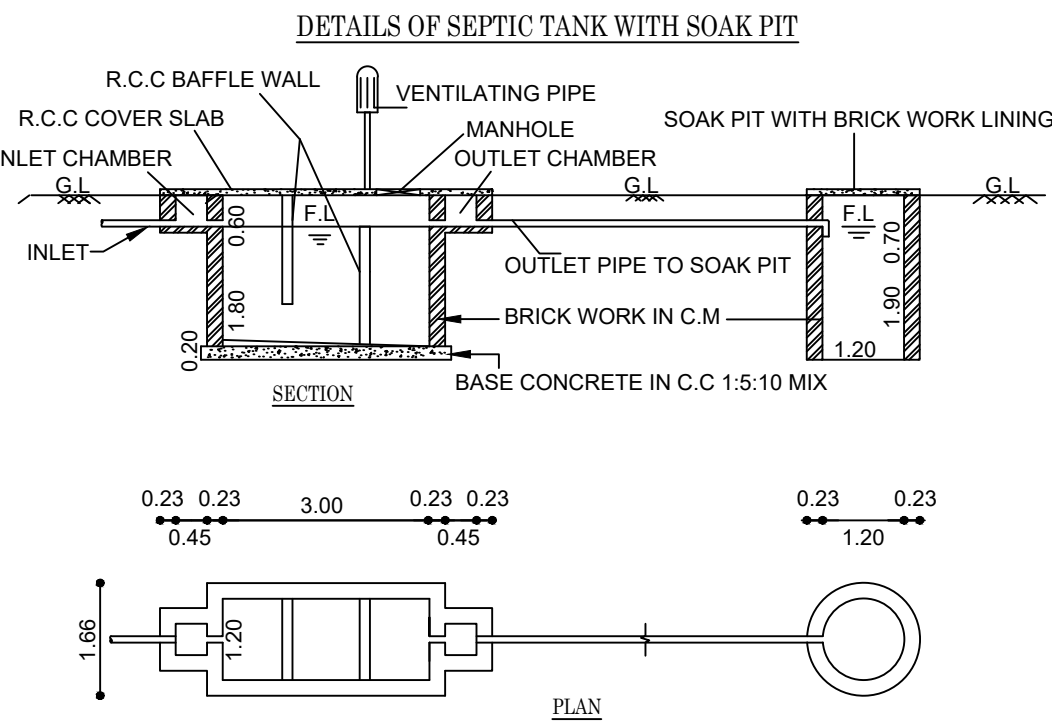

ENGINEER: