


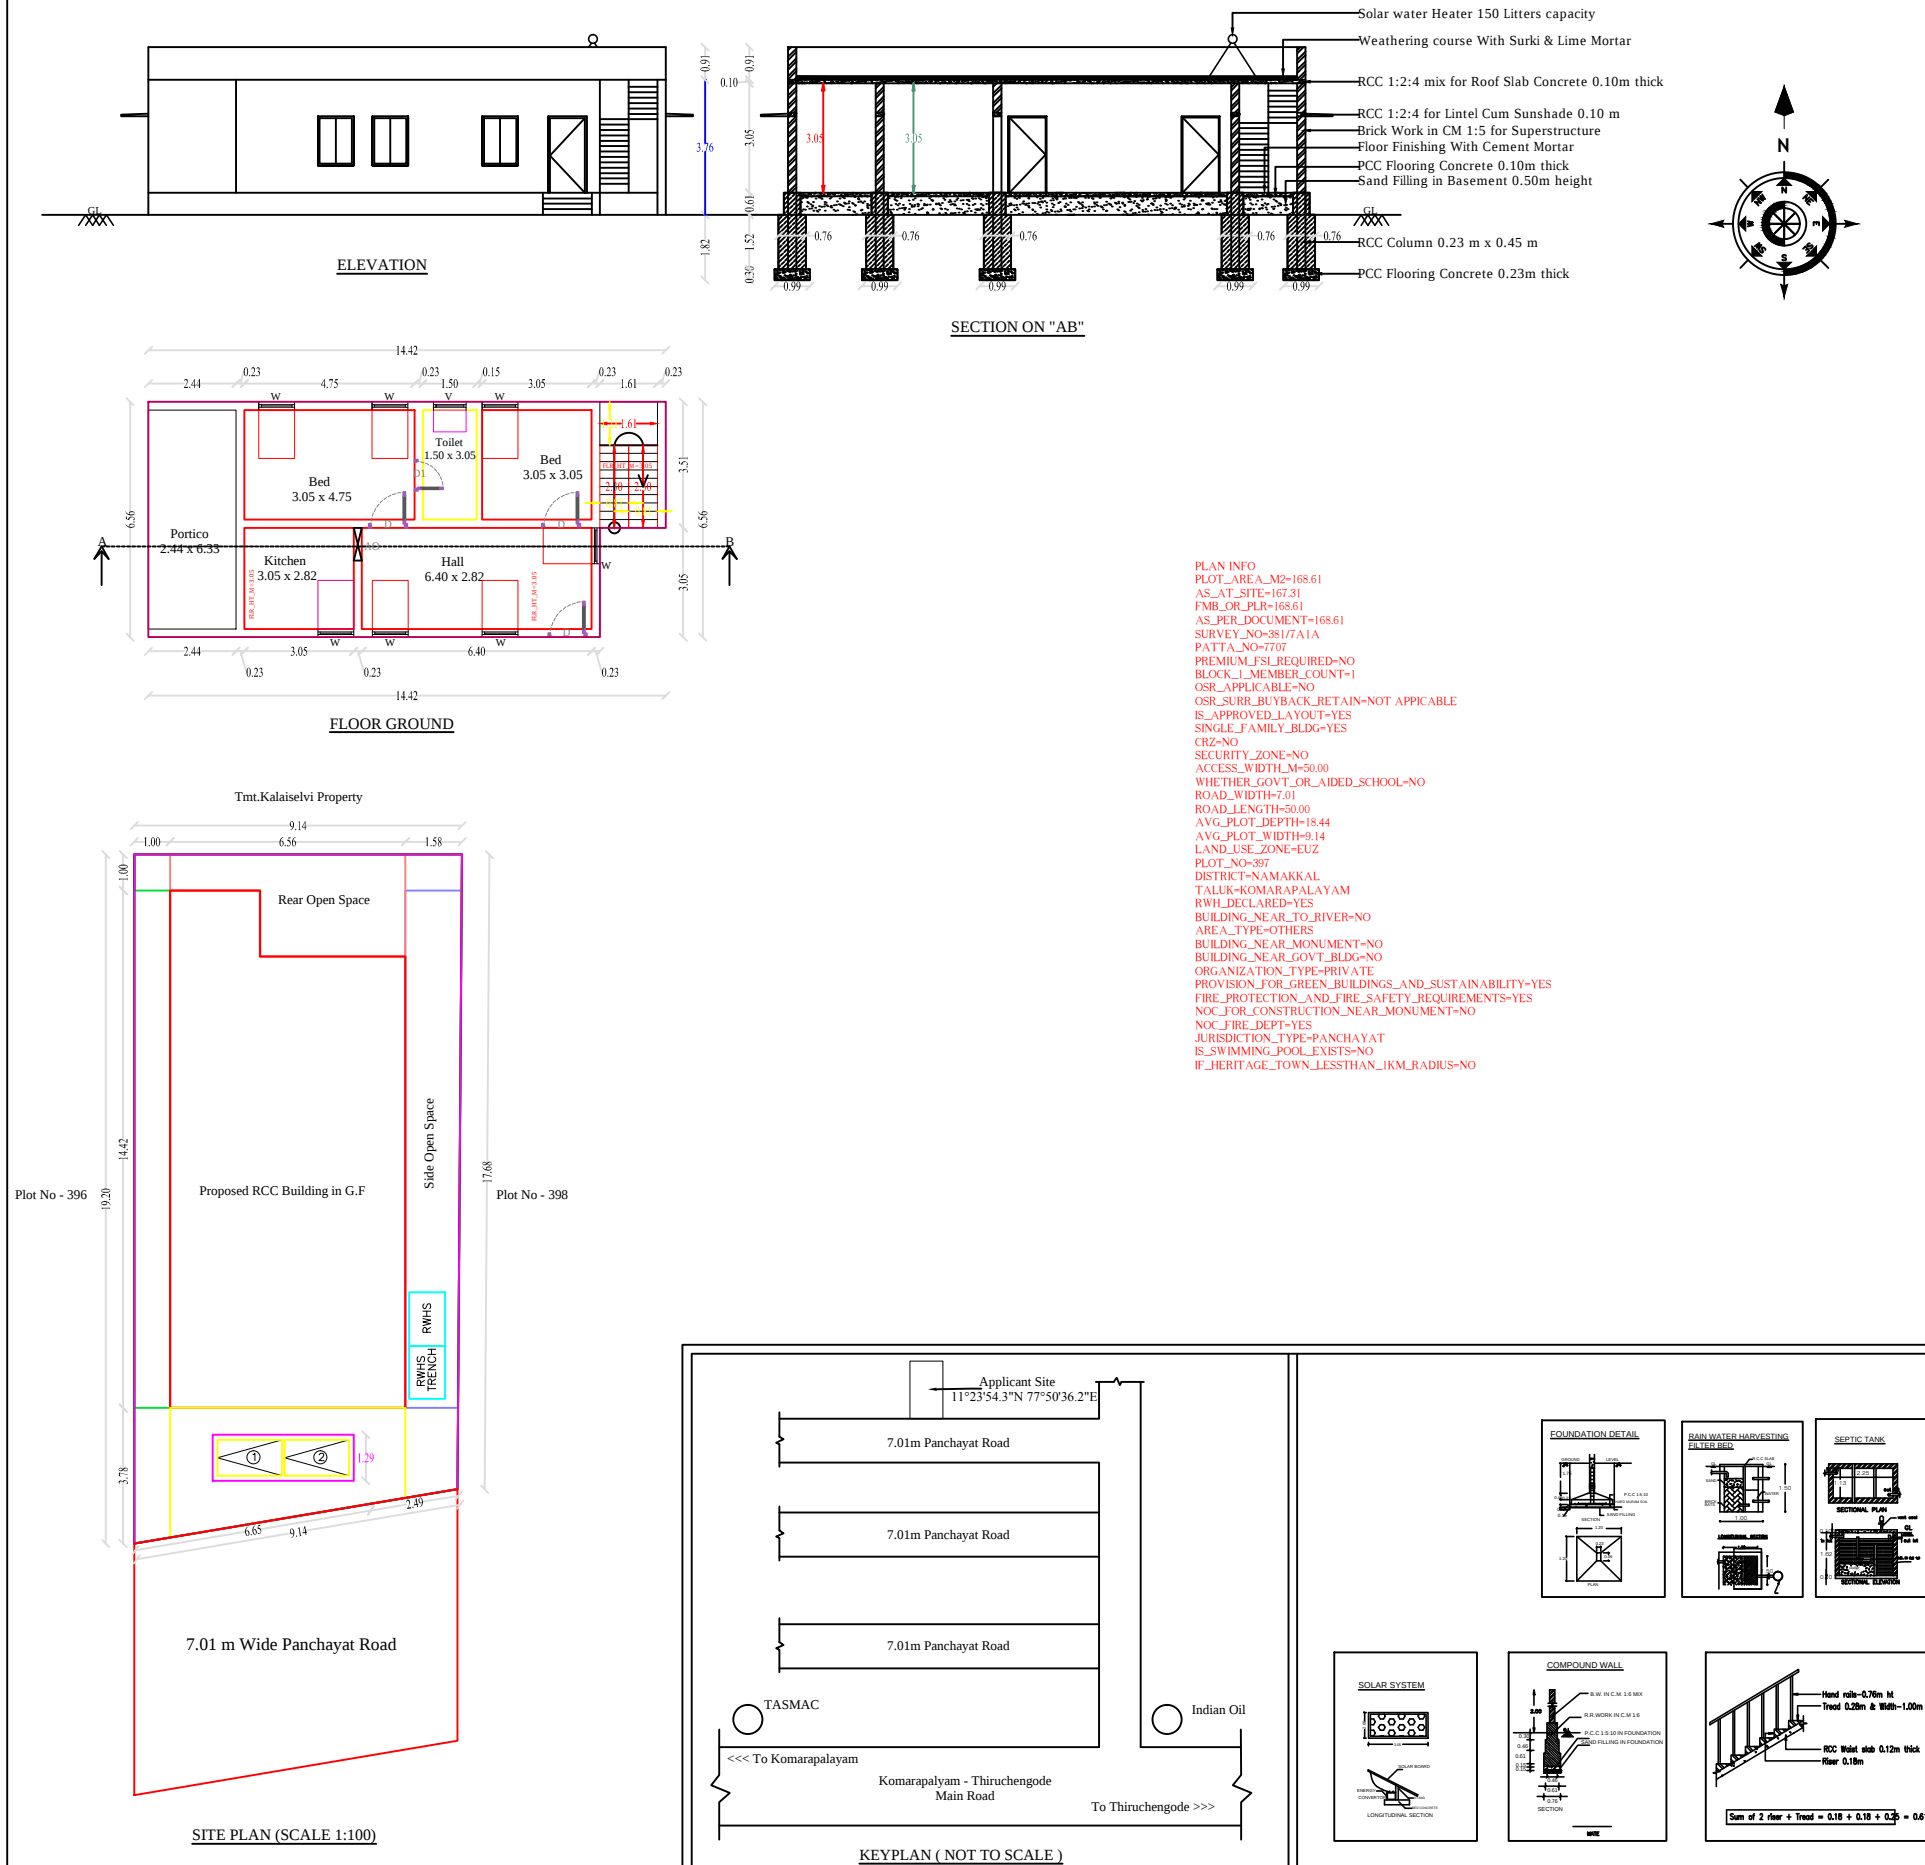

Plan Showing the Proposed RCC Terraced Ground Floor Dwelling House Construction at New R.S.F.No: 381/7A1A, Old R.S.F.No: 381/7, Plot No: 397, " Sri Amman Nagar " , Anangur Village & Panchayat, Komarapalayam Taluk, Namakkal District.

Applicant :-
Tmt.D.Maragatham, W/o.Thiru.Dhamodharan.

AREA DETAILS	SQ.M	SQ.FT
Area of the Applicant Site (As on Document)	168.61	1815.00
Area of the Proposed RCC Building in G.F	89.00	958.00
Carpet Area of the Proposed RCC Building	76.44	822.80
Area of the Open Space	79.61	857.00

JOINERY DETAILS:-

Main Door	MD	1.00 x 2.13 (3'3" x 7'0")	Door	D	0.91 x 2.14 (3'0" x 7'0")
Door	D1	0.76 x 2.13 (2'6" x 7'0")	Window	W	1.00 x 1.37 (3'3" x 4'6")
Opening	AO	0.91 x 2.13 (3'0" x 7'0")	Ventilator	V	0.91 x 0.61 (3'0" x 2'0")

ALL DIMENSIONS ARE IN "METER"

ALL ROOMS ARE HAVING SUFFICIENT "VENTILATION"

U DROP WILL BE PROVIDED IN THE OUTLET

COLLECTION TANK WATER WILL BE REUSE TOILET & BATH ROOM OUTLET

SOLAR WATER HEATER SYSTEM OF 180LIT CAPACITY IS TO BE PROVIDED (1 NOS)

INDEX:-

APPLICANT SITE BOUNDARY SHOWN IN ☐

PROPOSED RCC BUILDING SHOWN IN ☐

RWHS SHOWN IN ☐

SCALE - 1:100

APPLICANT	ENGINEER
D. Maragatham	 E. K. KAVIN, B.E., Reg. Civil Engineer THE TUSKER CONSTRUCTIONS 10/35A, Vattamalai, Gandhi Nagar, Sankari (Tk), Salem (Dt)-638 183. Ph: 99653 15456.