


PLAN SHOWING THE PROPOSED CONSTRUCTION OF GALVANIZED SHEET ROOF BUILDING FOR GODOWN PURPOSE AT S.F.NO : 433/4B, PATTA NO: 1877, EMAPALLI VILLAGE AND PANCHAYAT, TIRUCHENGODE TALUK, NAMAKKAL DISTRICT.

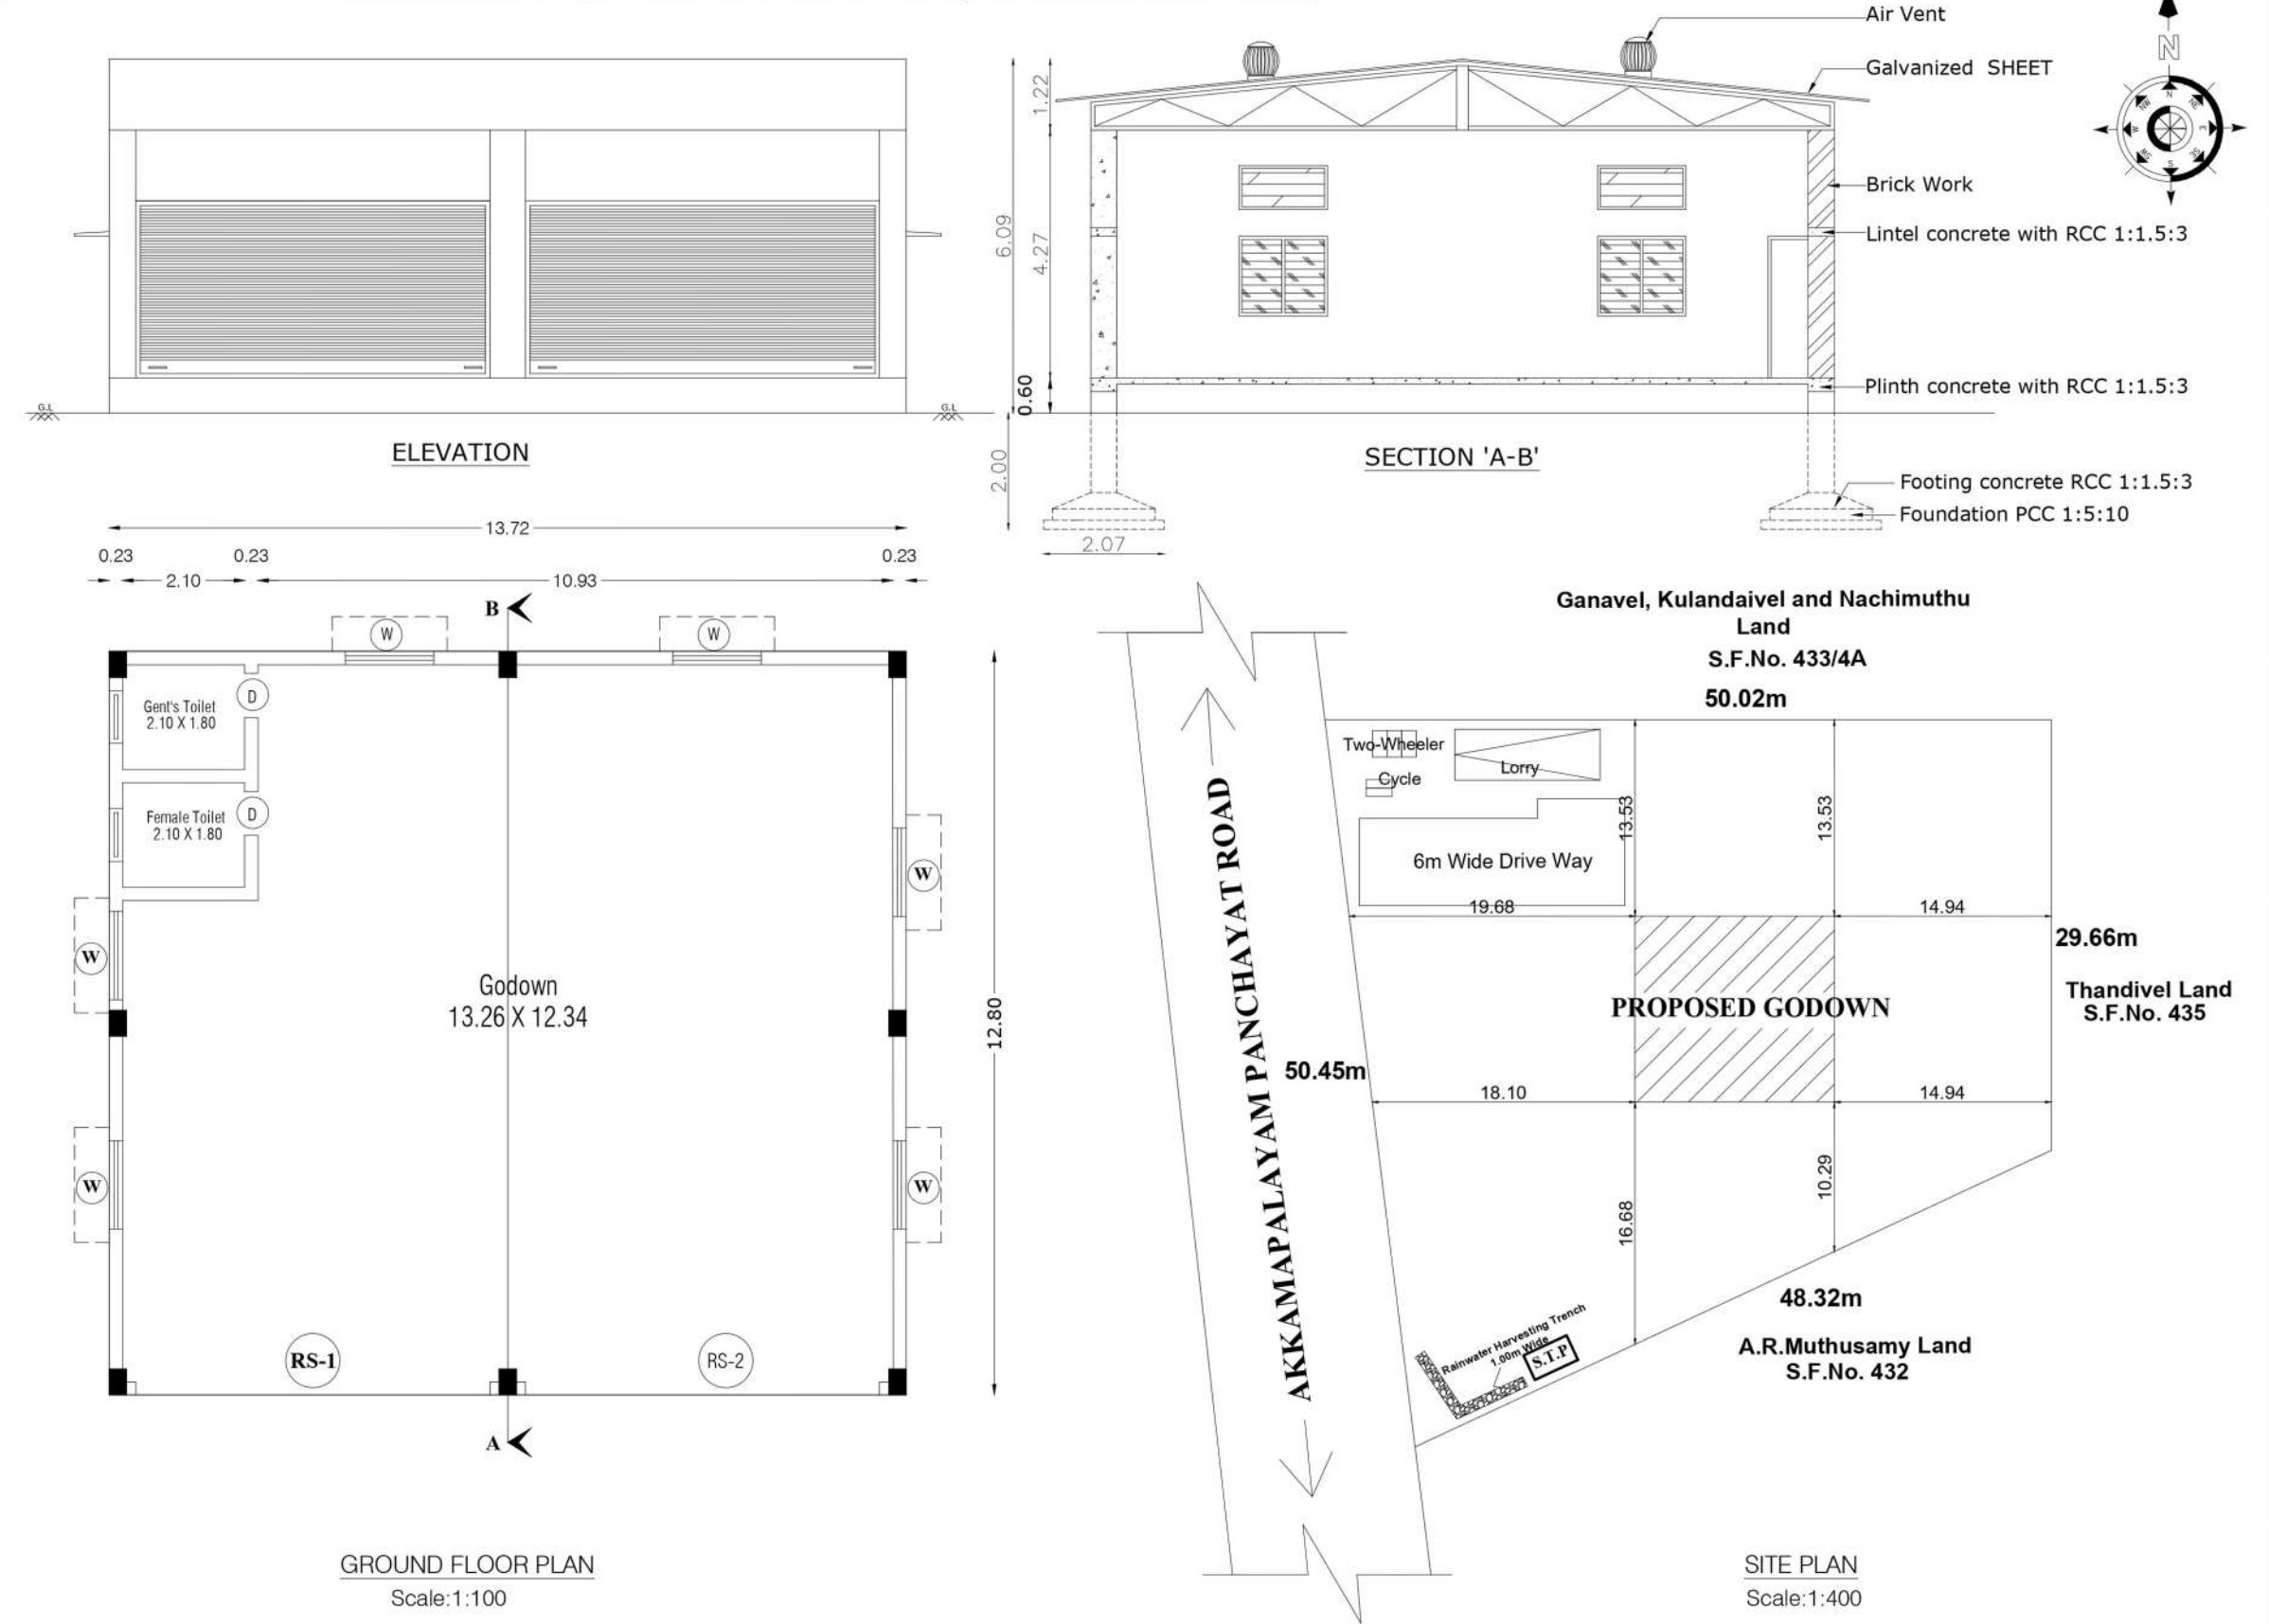

FLOOR WISE BREAKUP

Typical Block Name	Floor Name	Total Builtup Area		Total Carpet Area	
		Sq.m	Sq.ft	Sq.m	Sq.ft
Industrial (Godown)	G. Floor	175.62	1890.35	162.19	1745.80
	Total	175.62	1890.35	162.19	1745.80

JOINERIES DETAILS

RS	ROLLING SUTTER(2Nos)	6.10x3.05
D	DOOR(2Nos)	0.76x2.44
W	WINDOW(6Nos)	1.52x2.84
V	VENTILATOR(2Nos)	0.91x0.61

PARKING DETAILS

Parking Category	Dwelling Units	Lorry Required	Lorry Provided	Two Wheelers Required	Two Wheelers Provided
Commercial Above 75	-	1	1	0	3
Visitors Parking 10%	-	-	-	-	-
Total	-	1	1	0	3

LEGEND

PLR/FMB AREA	1901.79
DOCUMENT AREA	1901.79
SUPER IMPOSED PLOT AREA	1901.79
Plot Coverage	9.23%
Floor Space Index	$= \frac{\text{Total FSI Area}}{\text{Super Imposed Plot Area}} = \frac{175.62}{1901.79} = 0.09 < 2.00$

REFERENCE:

- SITE BOUNDARY SHOWN IN GREEN
- PROPOSED CONSTRUCTION SHOWN IN RED
- EXISTING ROAD SHOWN IN YELLOW
- SCALE 1:100

NOTE:

- All the Dimension are in Meter
- SCALE 1:100
- All Sunshade Projections will be less than nor equal to 0.60m
- Mechanical Ventilation Will be Provided whenever required.

OFFICE USE

APPLICANT

T. Dhargal

REGISTERED ENGINEER

Grim 1-6

Dr. S. NACHIMUTHU,
M.E..(Structures),Ph.D.,M.Sc.,(Valuation),MISTE,FIV.,
Structural Engineer & Approved Valuer F-24263,
Licenced Building Surveyor,
7, Panchayat Union office Complex, Velur Road,
TIRUCHENGODE - 637 211. Namakkal-Dt.

