

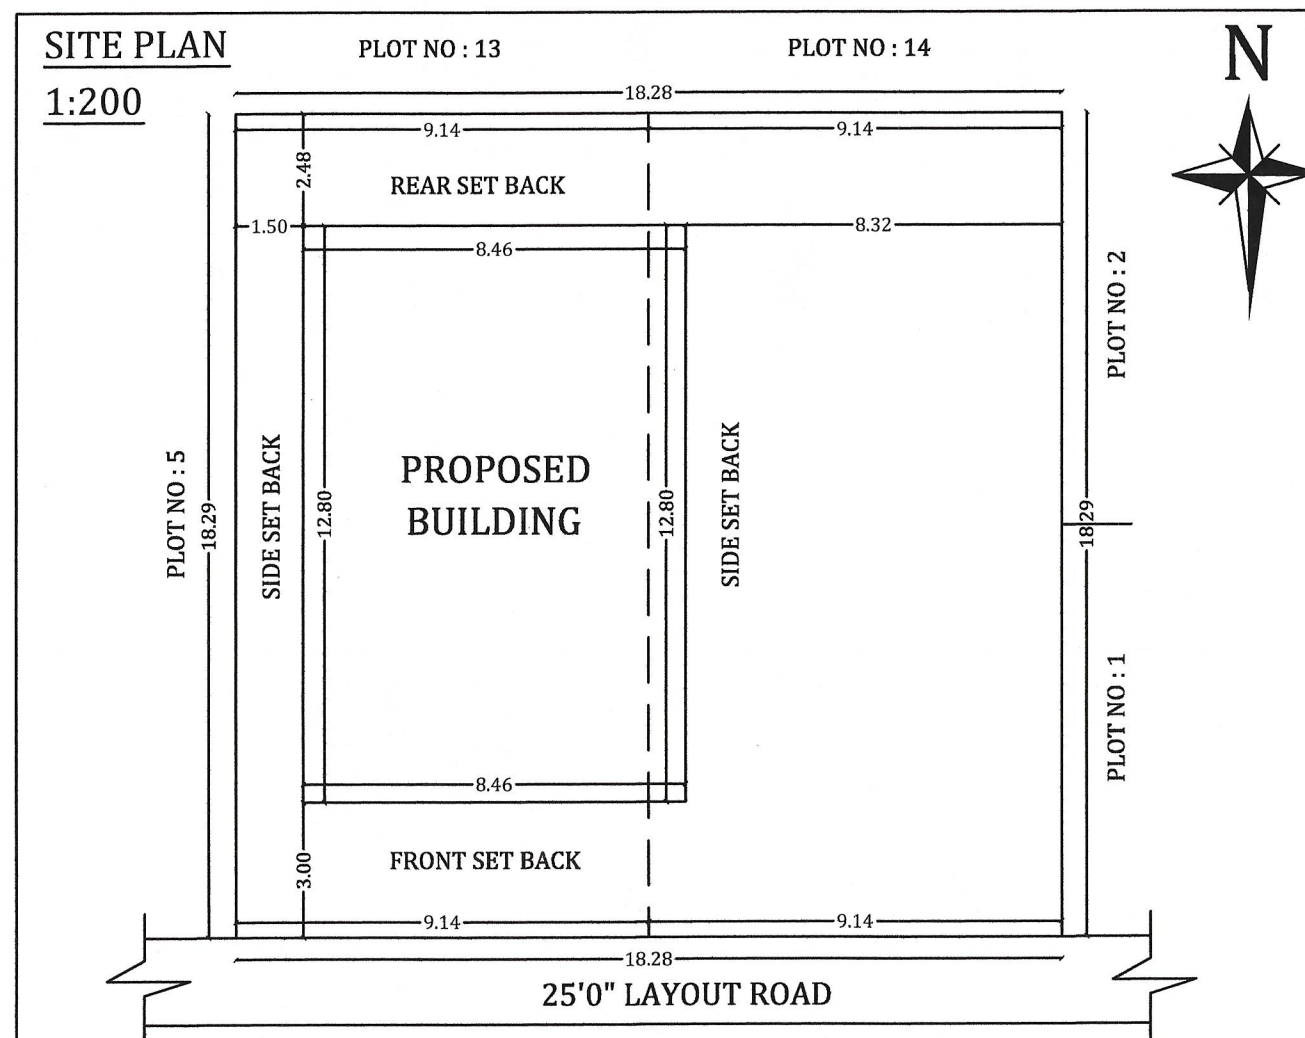
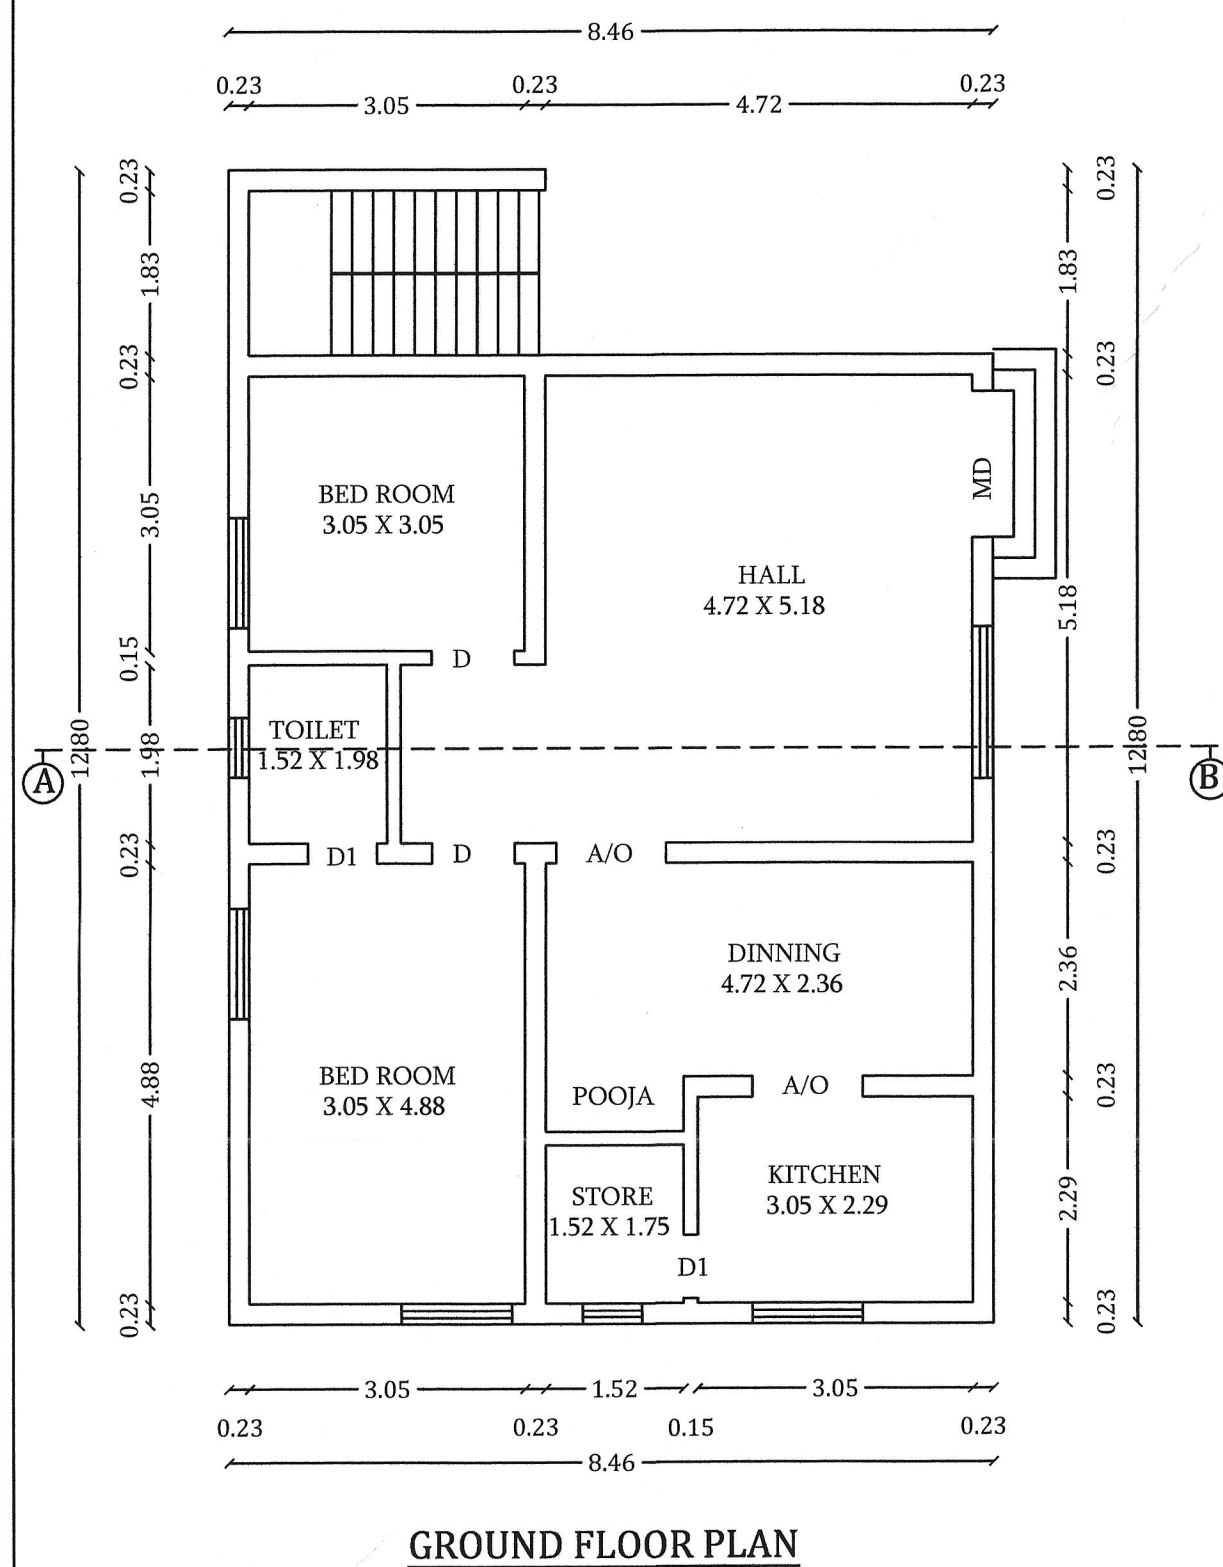
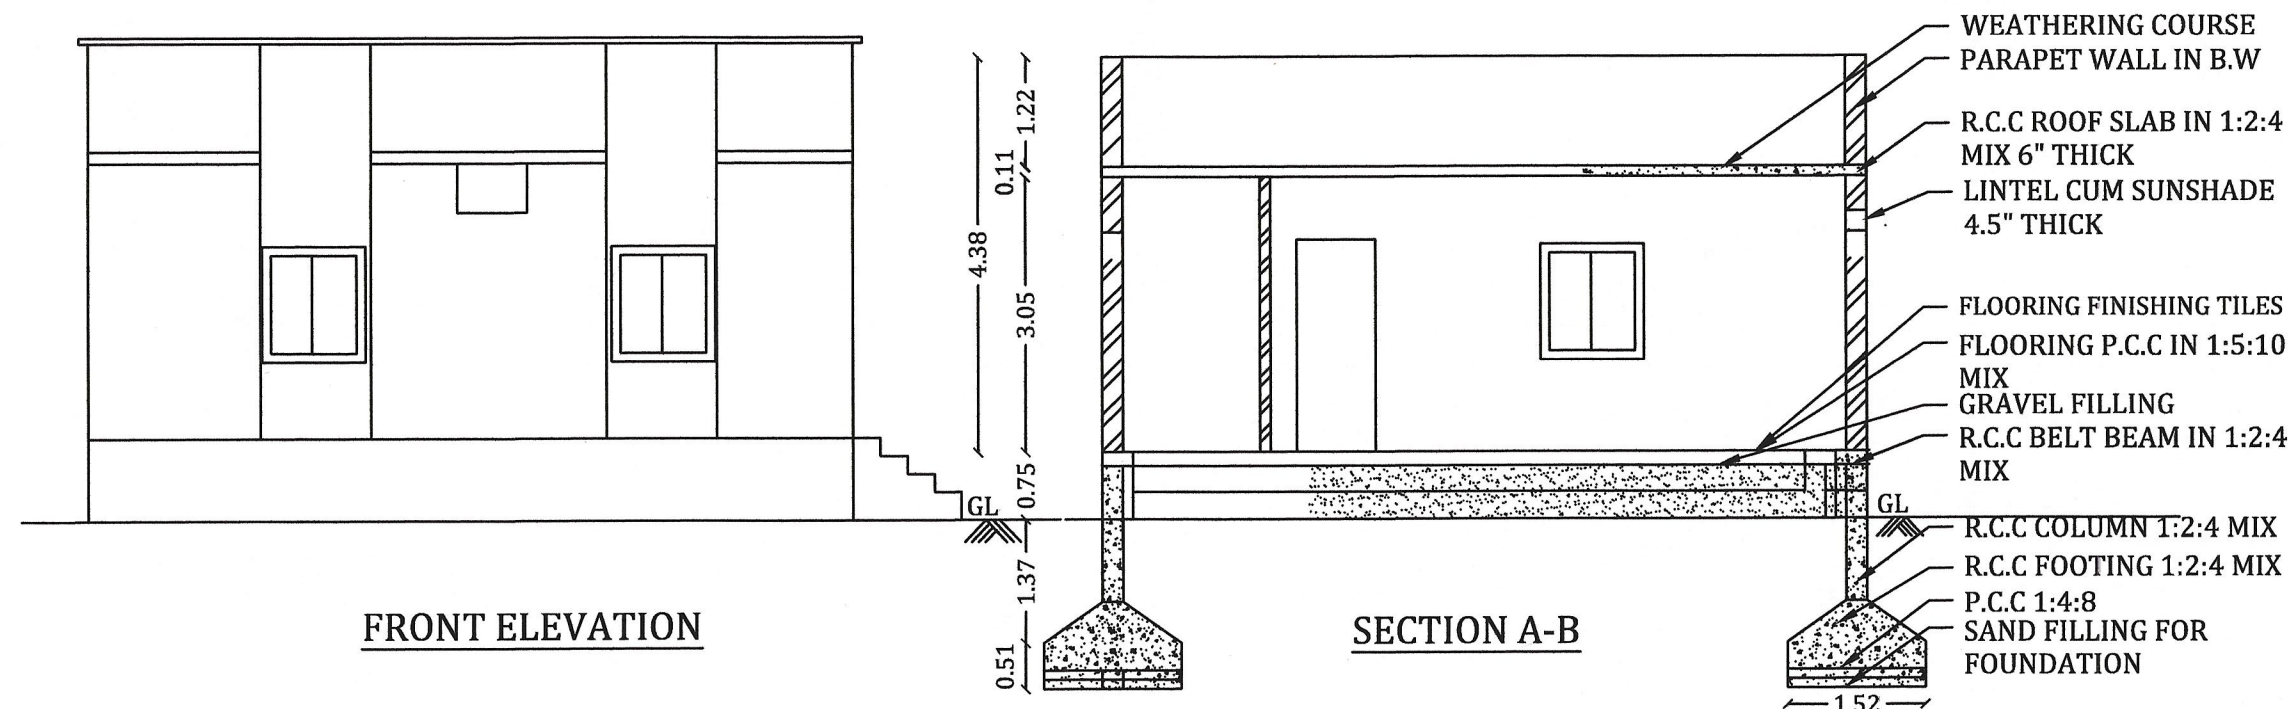
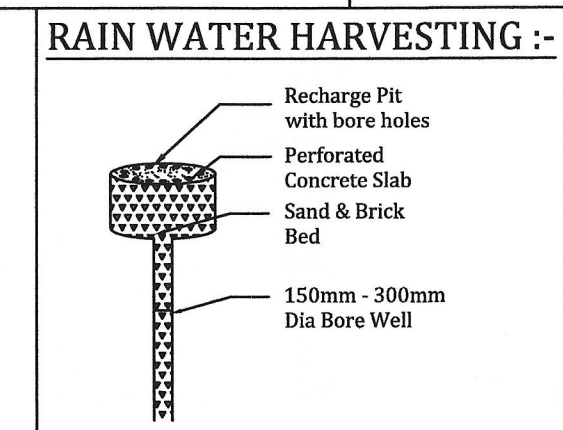
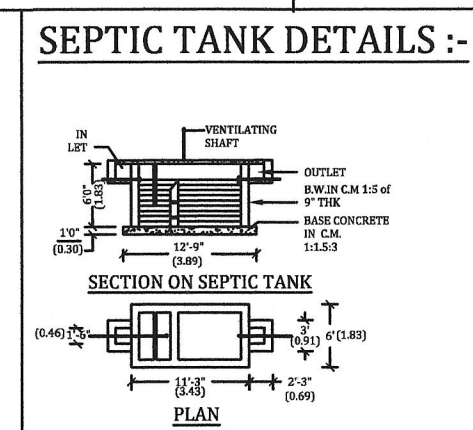


NAME OF THE APPLICANT :- Mrs.R.JANAGI W/O Mr.RAVI

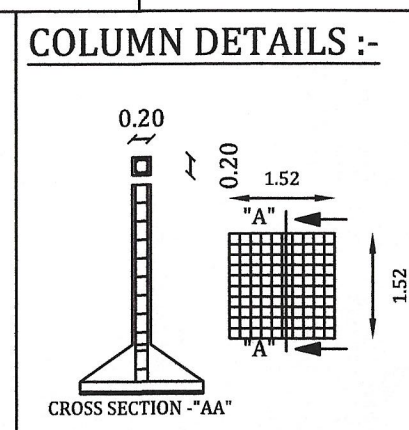

ALL DIMENSIONS ARE IN "METER"

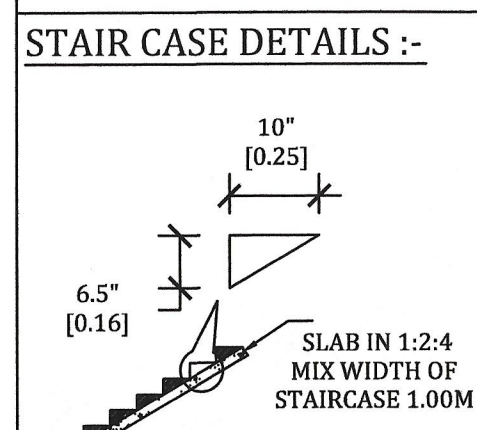

S.NO	DESCRIPTION
1	DOOR - MD
2	DOOR - D
3	DOOR - D1
4	WINDOW - FV
5	WINDOW - W
6	ARCH OPEN -
7	VENTILATOR

AREA DETAILS:-

S.NO	DESCRIPTION	SQ.FT	SQ.MT
1	AREA OF THE SITE (AS PER DOC)	3600.00	334.44
2	AREA OF THE SITE (AS PER PATT A)	3600.00	334.44
3	GROUND FLOOR AREA	1165.52	108.28
4	TOTAL BUILDING AREA	1165.52	108.28
5	VACANT LAND	2434.48	226.16
6	FLOOR SPACE INDEX - 0.32		
7	PLOT COVERAGE - 32.37 %		

OFFICE USE

APPLICANT:-

ENGINEER:-

Er.P. SUBHASHINI, B.E.,
Namakkal / RE-II / Reg.No.1/2021
SARBE GROUPS
Register Engineer & Contractor
Sivasakthi Complex,
Trichy Road, Namakkal-637001
Cell : 97868 29885