
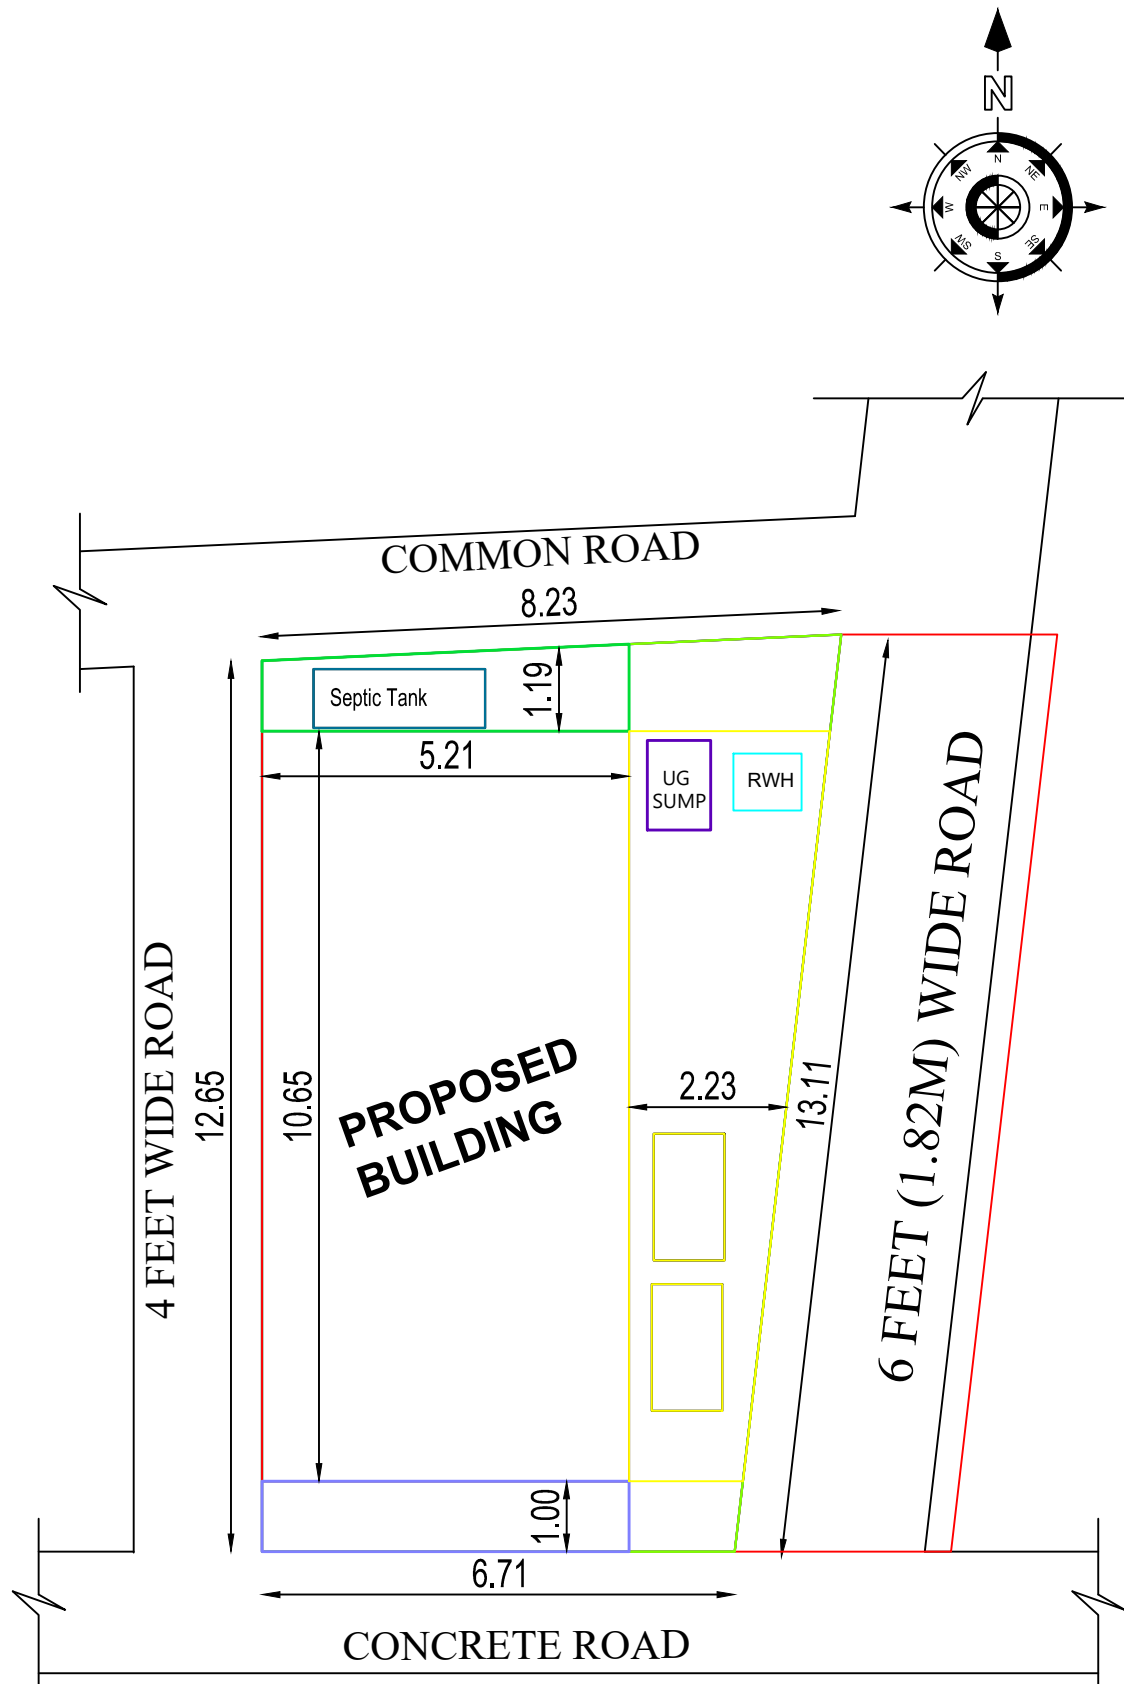
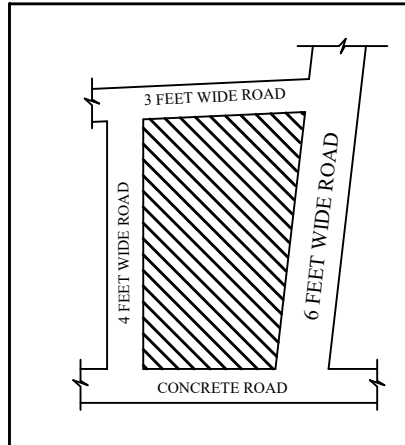
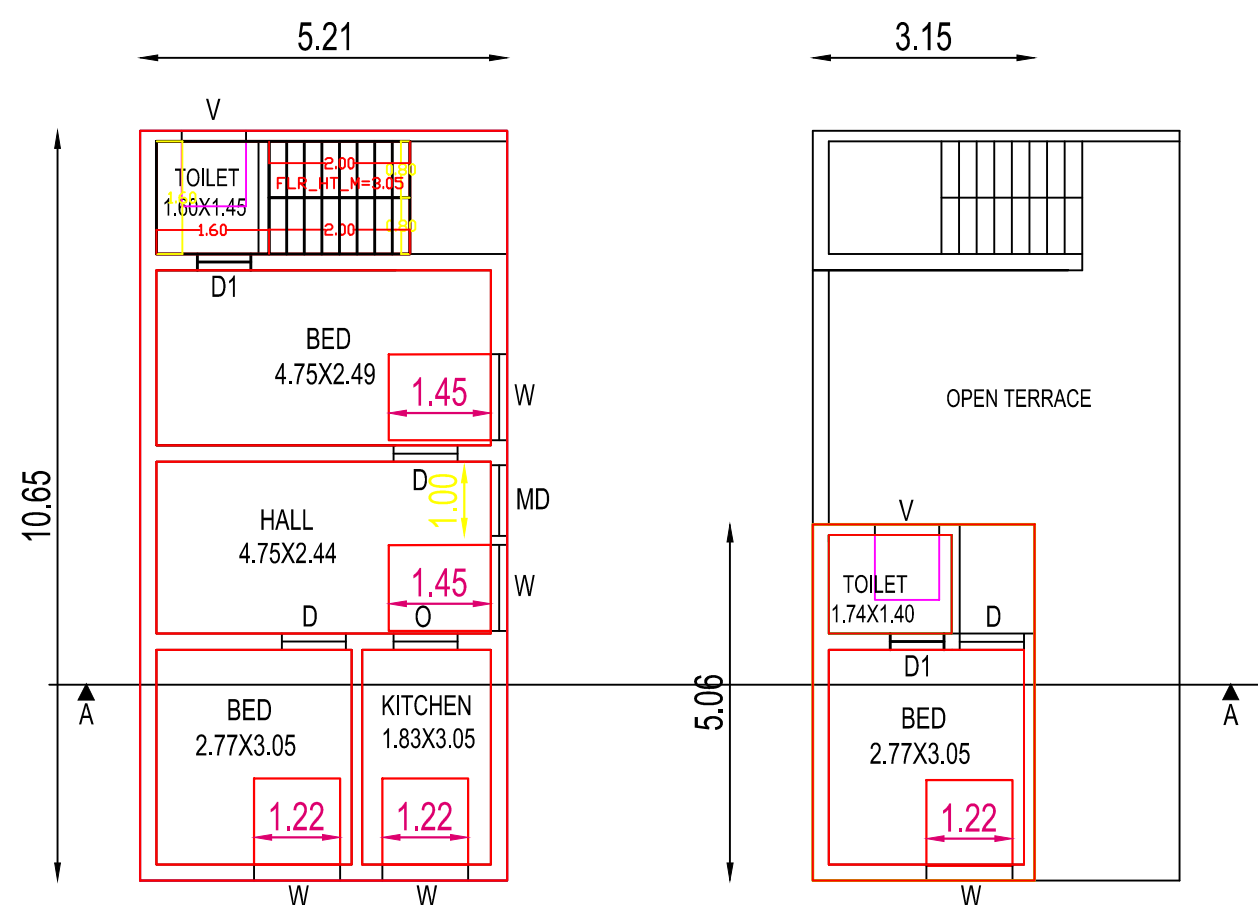


PLAN SHOWING THE PROPOSED CONSTRUCTION OF GROUND FLOOR AND FIRST FLOOR RCC ROOF BUILDING FOR RESIDENTIAL PURPOSE IN OLD R.S.F.NO: 30/ 1, NATHTHAM R.S.F.NO: 670/23, PATTa NO: 1203, AT OLAPPALAYAM, KOMARAPALAYAM AMANI VILLAGE, THATTANKUTTAI PANCHAYAT, PALLIPALAYAM PANCHAYAT UNION, KOMARAPALAYAM TALUK, NAMAKKAL DISTRICT.

APPLICANT: R. RAJA, S/O RAMAN.

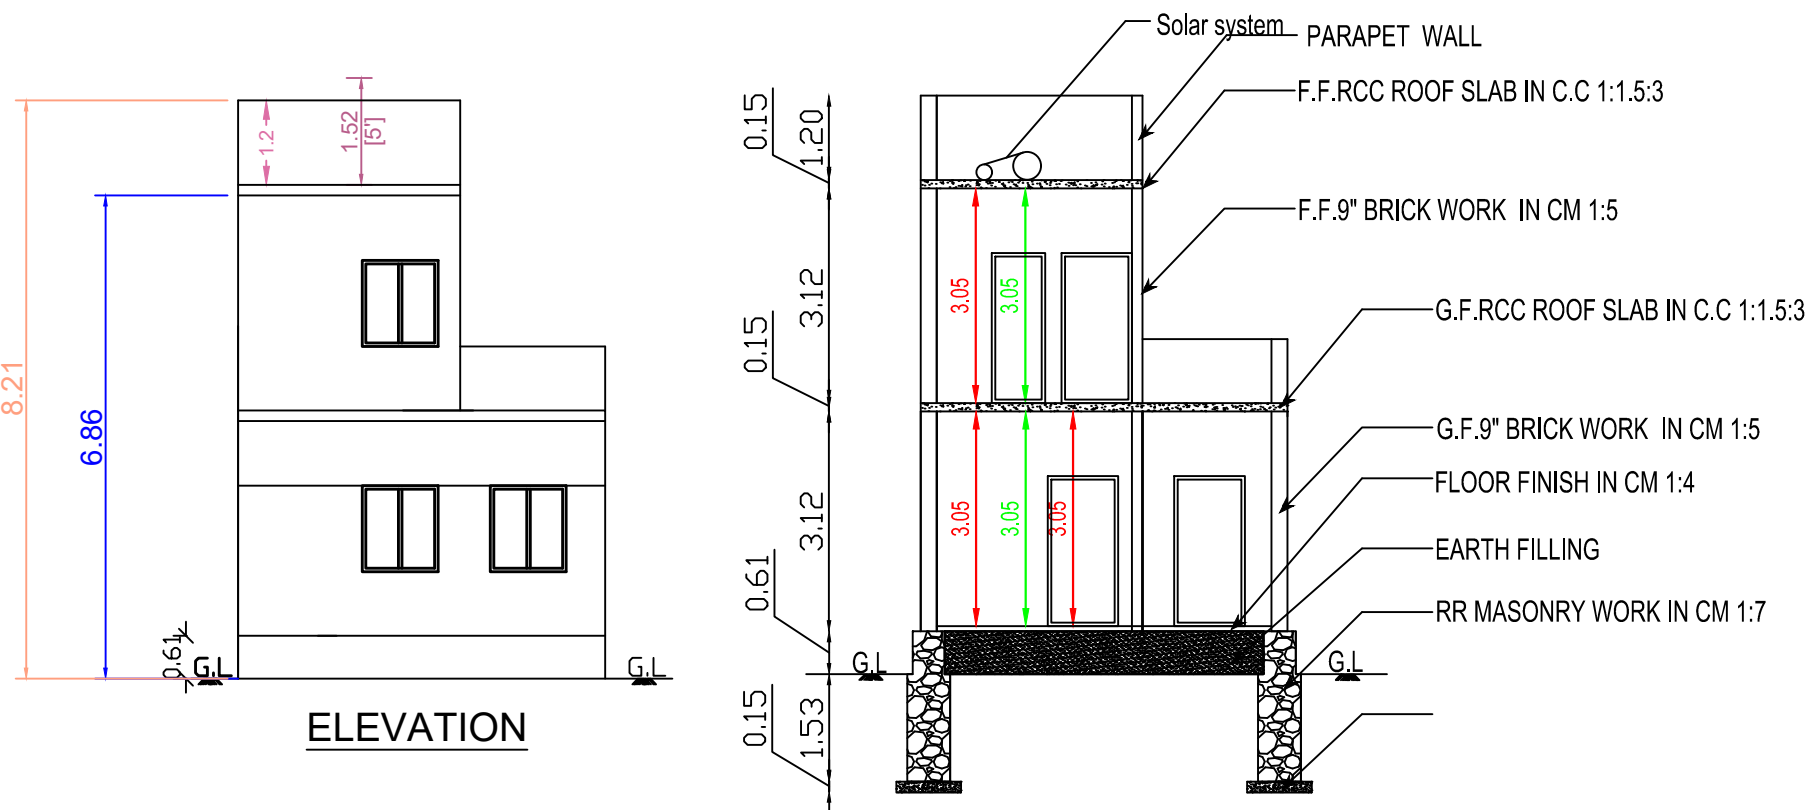

PLAN INFO
PLOT_AREA_M2=AS_PER_DOCUM
SINGLE_FAMILY_
CRZ=NO
SECURITY_ZONE
WHETHER_GOV1
DISTRICT=NAM/
TALUK=KOMAR/
JURISDICTION_T
SURVEY_NO=670/23
PATTa_NO=1203
ACCESS_WIDTH_M=3.05
ROAD_WIDTH=3.05
ROAD_LENGTH=200.00
AVG_PLOT_WIDTH=13.11
AVG_PLOT_DEPTH=8.23
LAND_USE_ZONE =INDIVIDUAL RESIDENCE
RWH_DECLARED=YES
BUILDING_NEAR_TO_RIVER=NO
AREA_TYPE=OTHERS
BUILDING_NEAR_MONUMENT=NO
BUILDING_NEAR_GOVt_BLDG=NO
NOC_FOR_CONSTRUCTION_NEAR_MONUMENT=NO
NOC_FIRE_DEPT=NO
OSR_APPLICABLE=NO
OSR_SURRENDER=NO
OSR_SURR_BUYBACK_RETAIN=BUYBACK
PREMIUM_FSL_REQUIRED=NO
IS_APPROVED_LAYOUT=NO
IS_SWIMMING_POOL_EXISTS=NO
IF_HERITAGE_TOWN_LESSTHAN_1KM_RADIUS=NO
FMB_OR_PLR = 96.19
AS_AT_SITE = 95.69

AREA DETAILS				SQ.FT	SQ.MT	
APPLICANT SITE AREA AS ON DOCUMENT				1035.00	96.19	
APPLICANT SITE AREA AS ON FMB PATTA				1035.00	96.19	
APPLICANT SITE AREA AS ON SUPER IMPOSED PLOT BOUNDARY				1035.00	96.19	
PLINTH AREA OF PROPOSED RCC ROOF BUILDING IN G.F.				597.07	55.49	
PLINTH AREA OF PROPOSED RCC ROOF BUILDING IN F.F.				171.51	15.94	
TOTAL CARPET AREA IN G.F. & F.F.				544.99	50.65	
OPEN SPACE AREA				437.93	40.69	
PRO. SEPTIC TANK & SOAK PIT - EACH				1 NO		
PRO. STAIR CASE				1 NO		
PRO. RAIN WATER HARVESTING SUMP				1 NO		
JOINERY DETAILS		FEET	METRE	JOINERY DETAILS	FEET	METRE
D - DOOR	4'0" X 7'0"	1.22 X 2.13	V - VENTILATOR	2'6" X 4'0"	0.76 X 1.22	
D1 - DOOR	2'6" X 7'0"	0.76 X 2.13	V1 - VENTILATOR	2'6" X 2'6"	0.76 X 0.76	
W - WINDOW	4'0" X 4'0"	1.22 X 1.22	RS - ROLLING SHUTTER	8'0" X 7'0"	2.43 X 2.13	

Er.S.Naveen, DCE.,
SRI ANGALAPARAMESWARI CONSTRUCTION
ENGINEER & CONTRACTOR
OFFICE: 5/4, SADAYAMPALAYAM, CHITHODE, ERODE-638 102 (TAMIL NADU)
naveenkumarsiva1111@gmail.com Pho: +91-6379811639

APPLICANT	ENGINEER

