

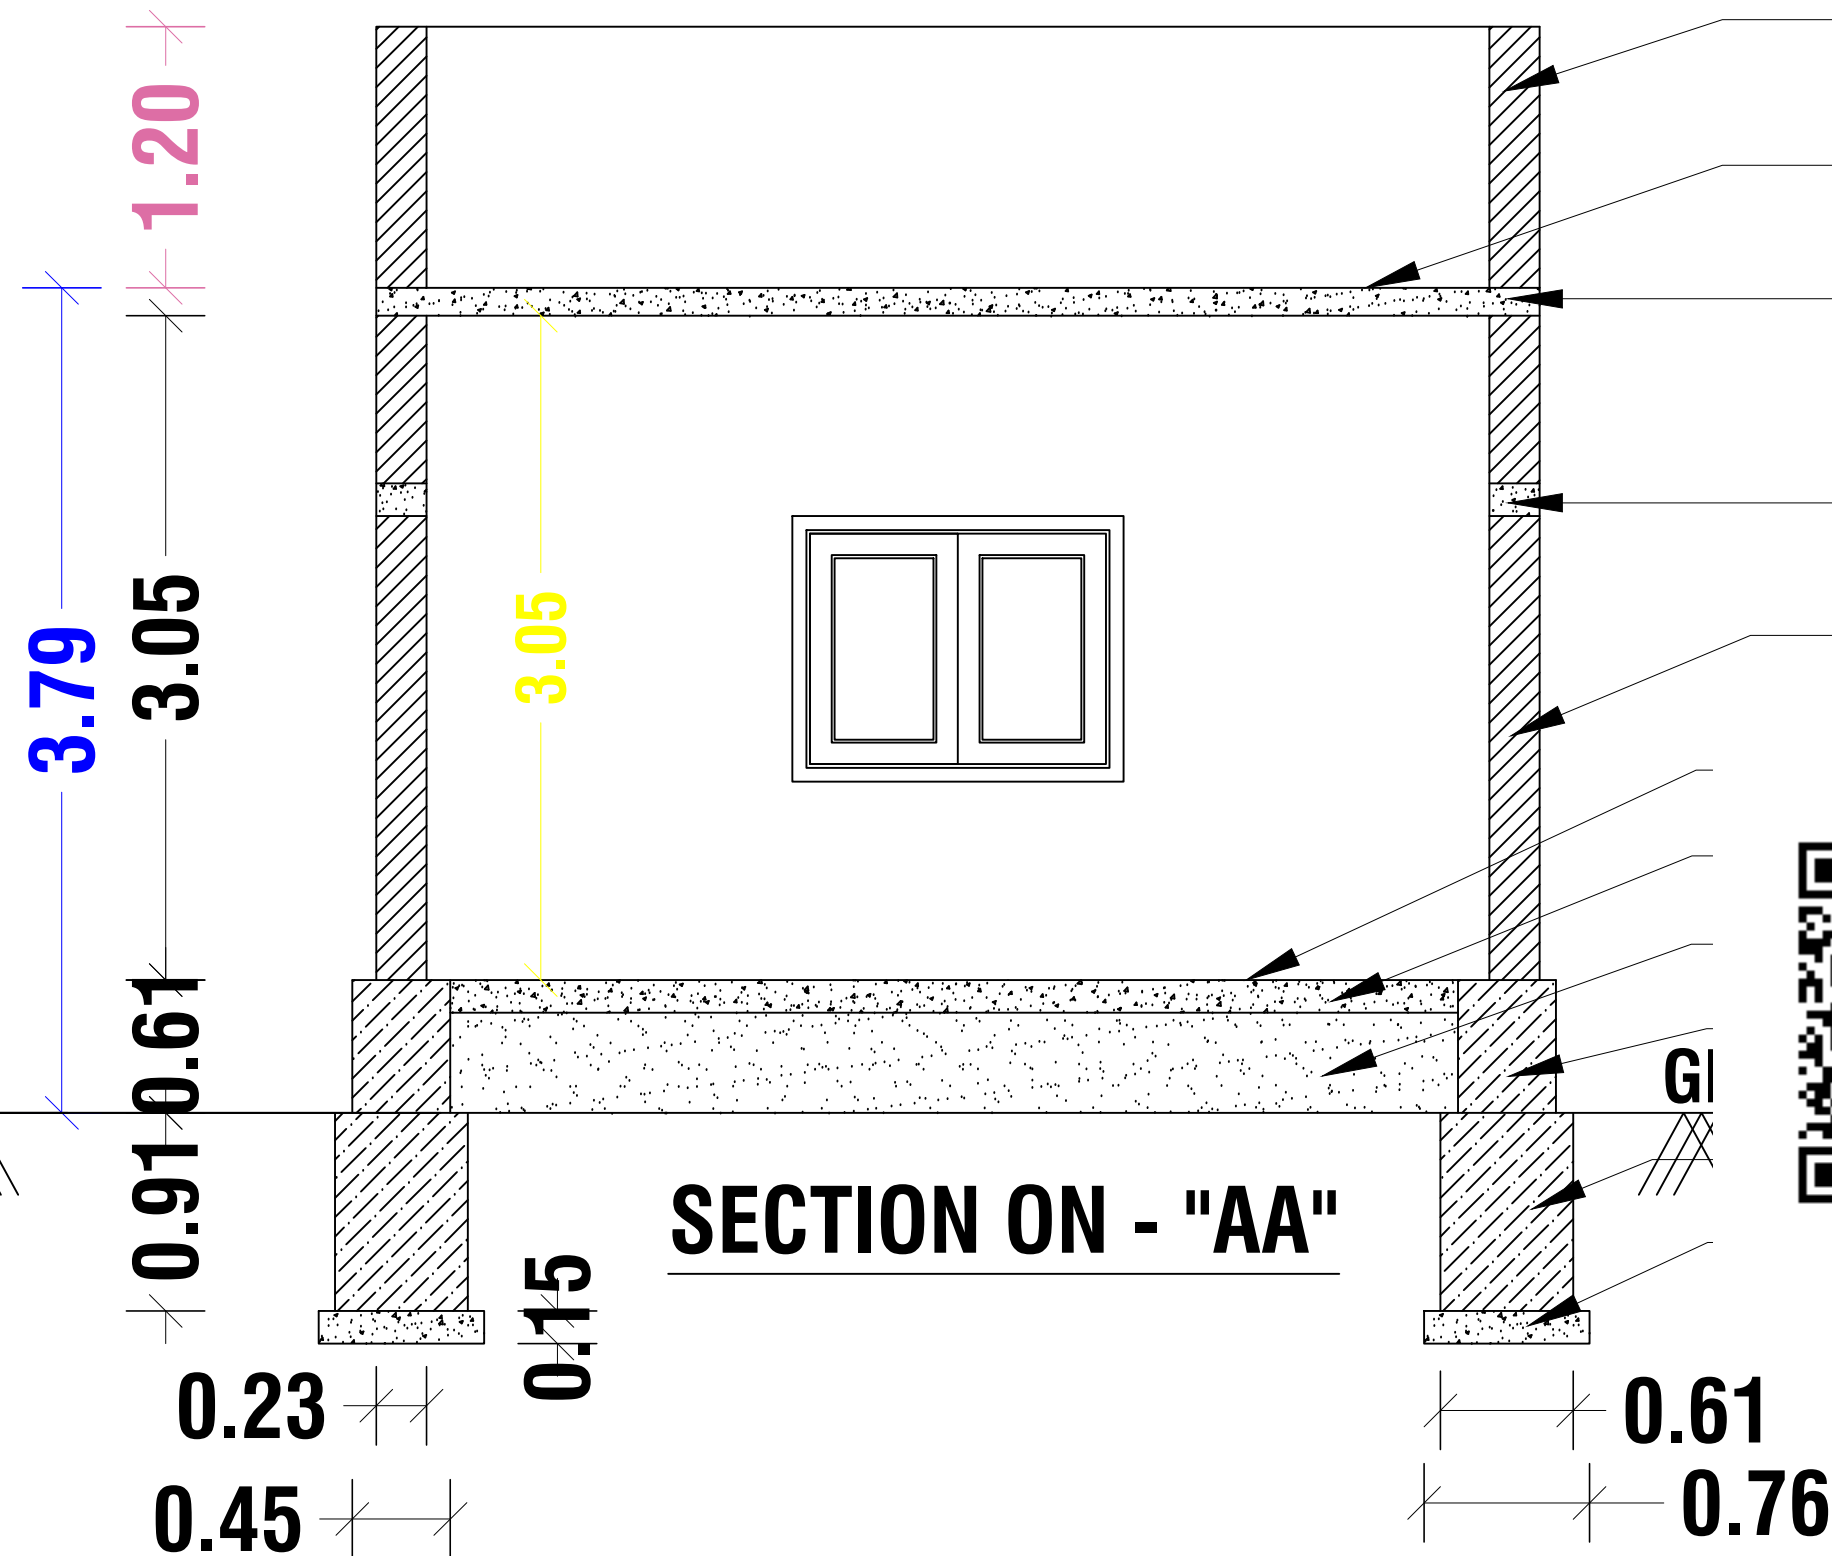
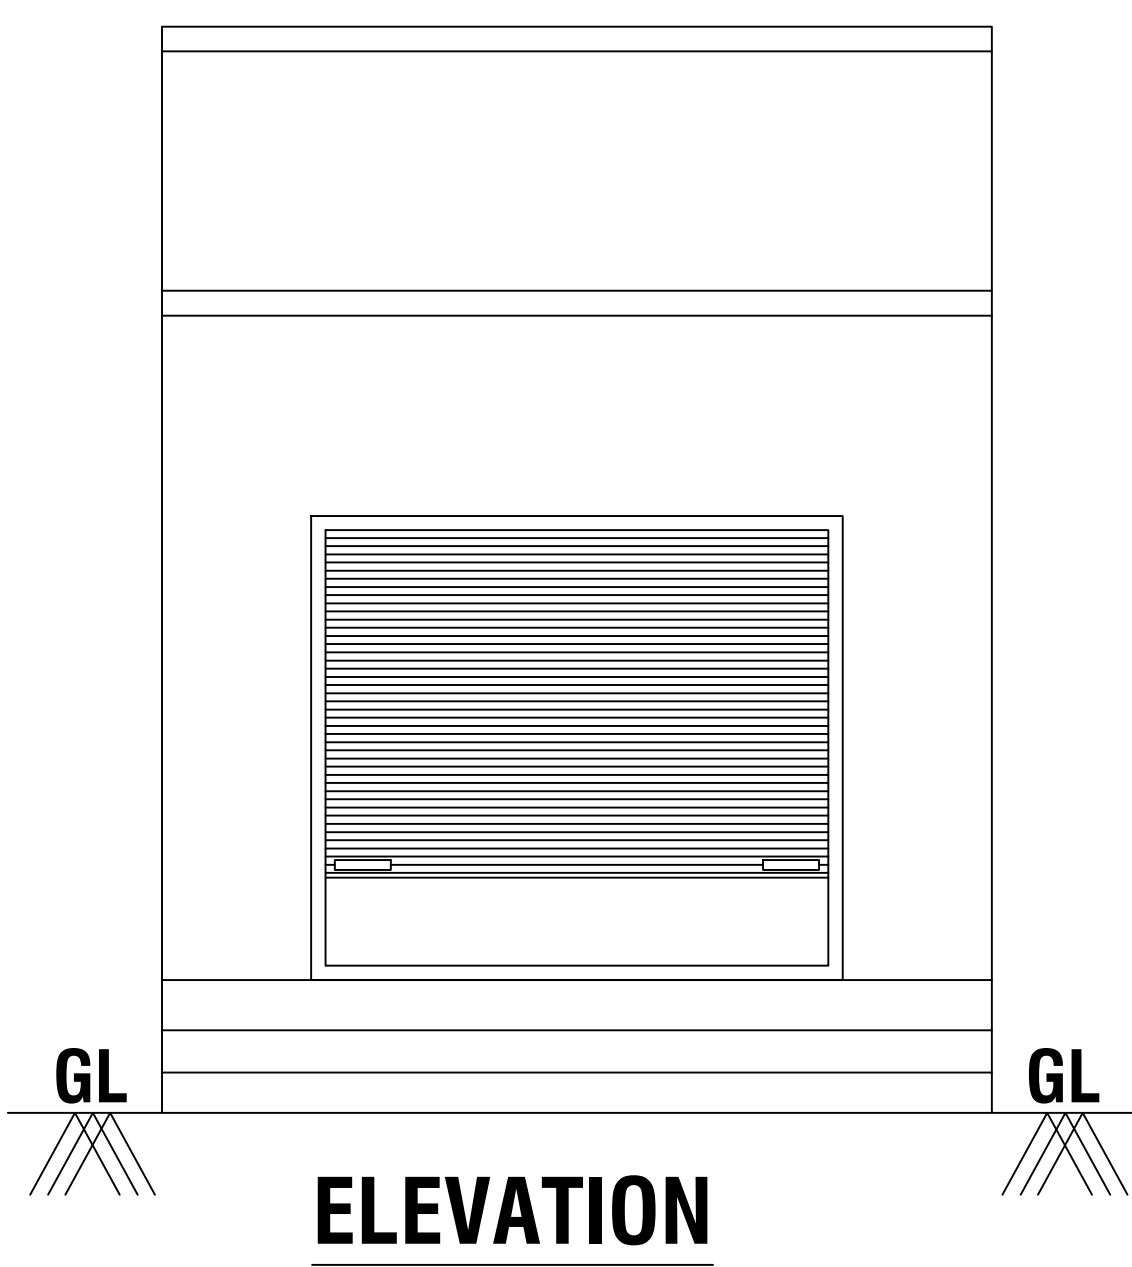
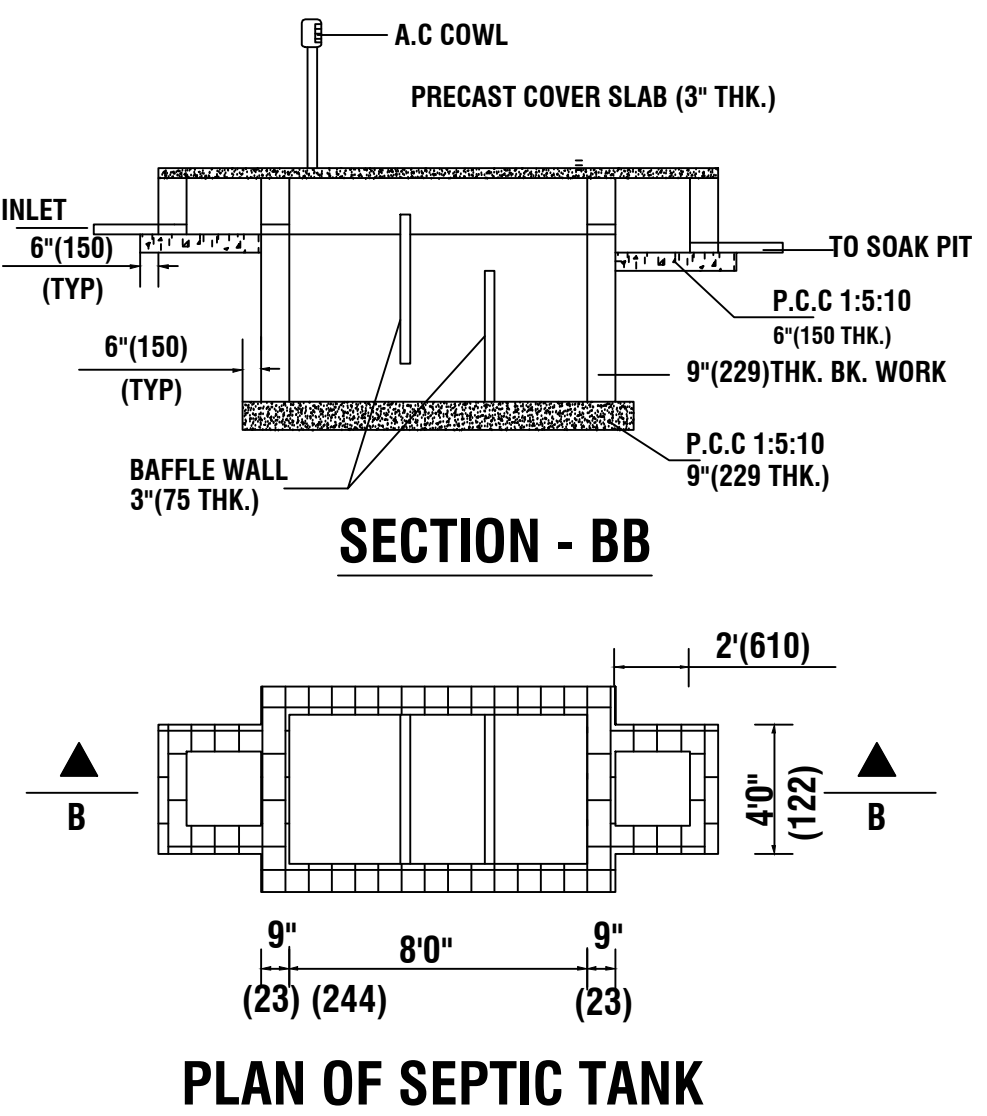
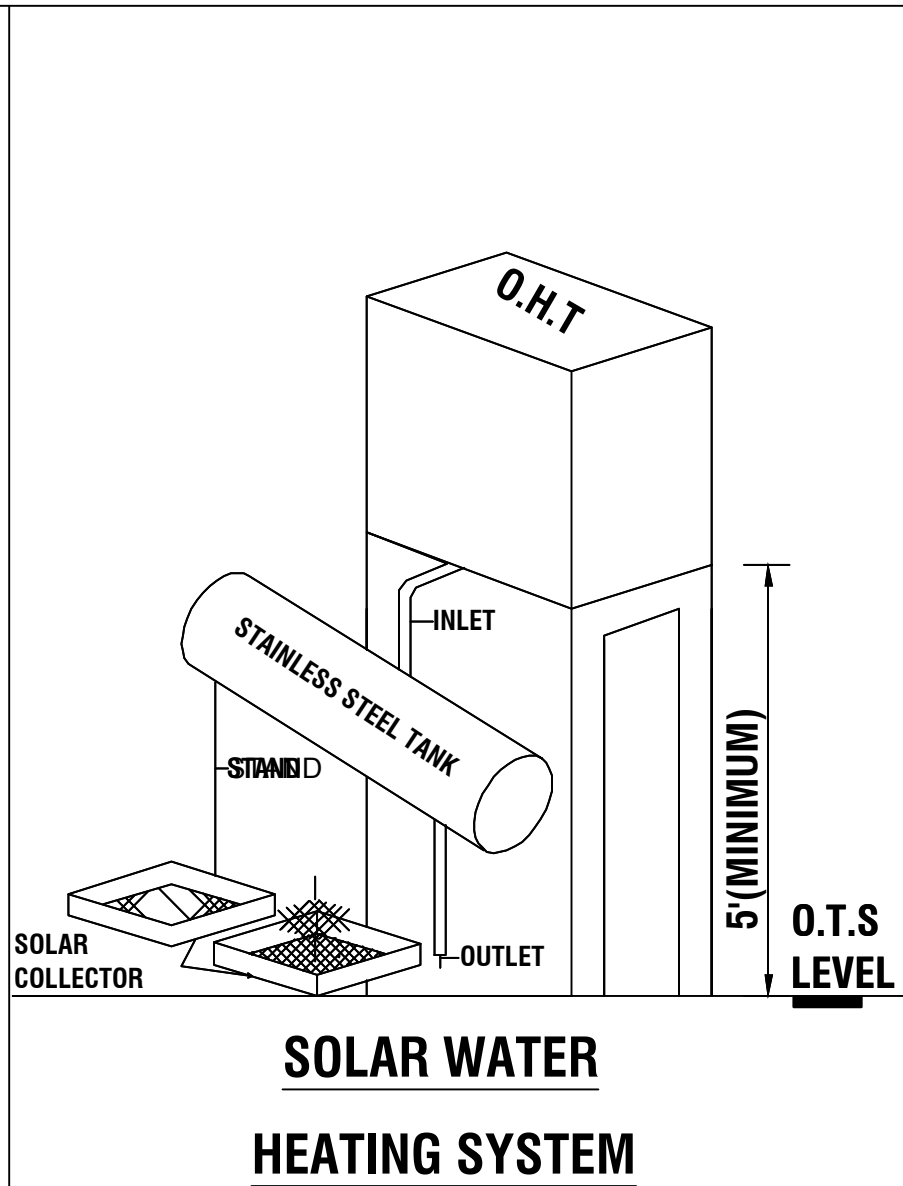


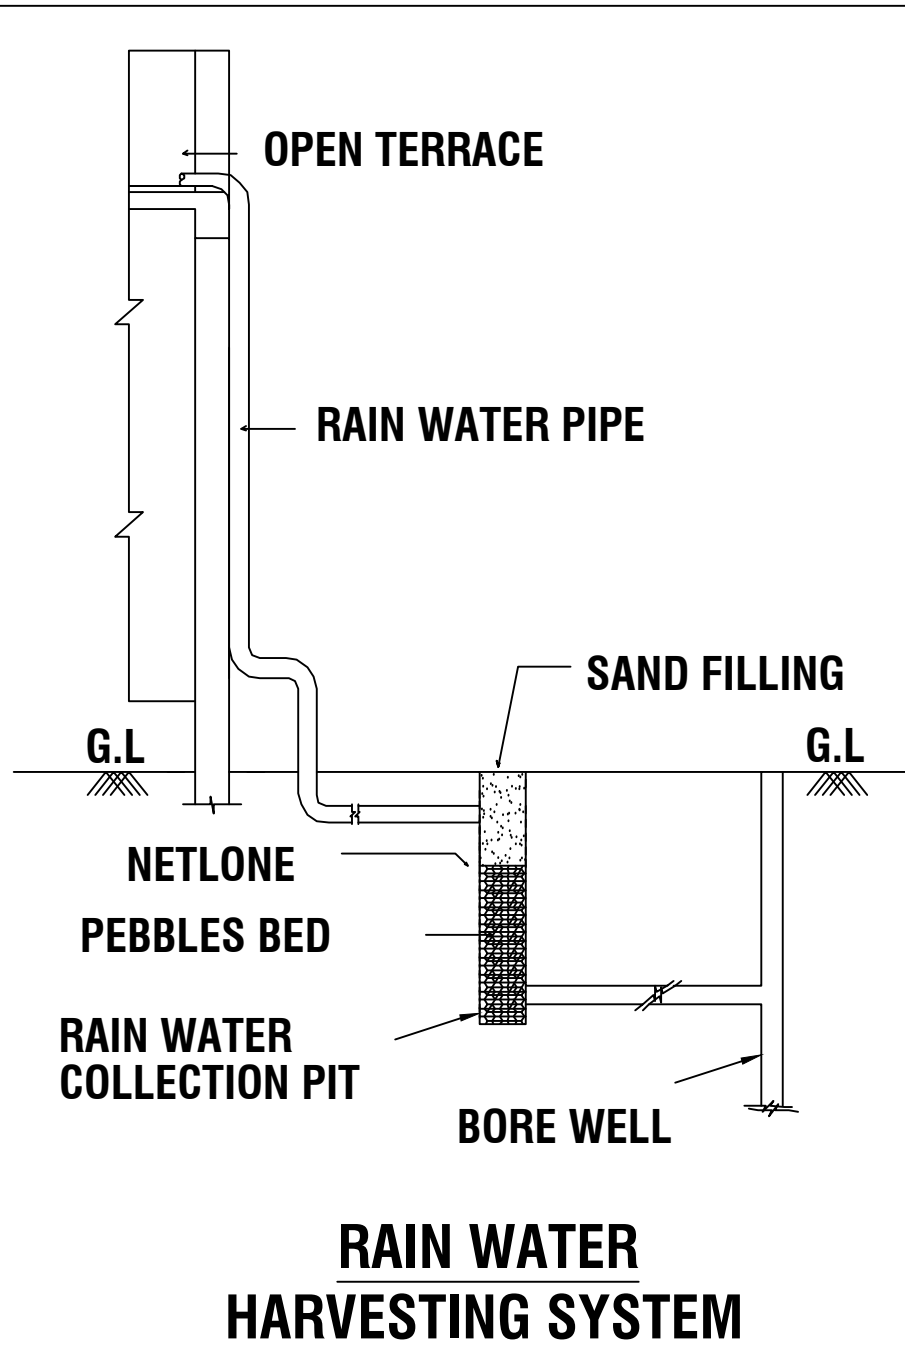

PARAPET WALL
WEATHERING COURSE.
R.C.C. ROOF SLAB IN 1:1.5:3 MIX.
LINTEL CUM SUNSHADE
IN 1:1.5:3 MIX.
BRICK WORK IN C.M 1:5 MIX.
TILE FINISHED FLOOR
CONCRETE IN 1:4:8 MIX.
NG
TRY IN CM 1:8 MIX.
TRY IN CM 1:8 MIX.
4:8 MIX.

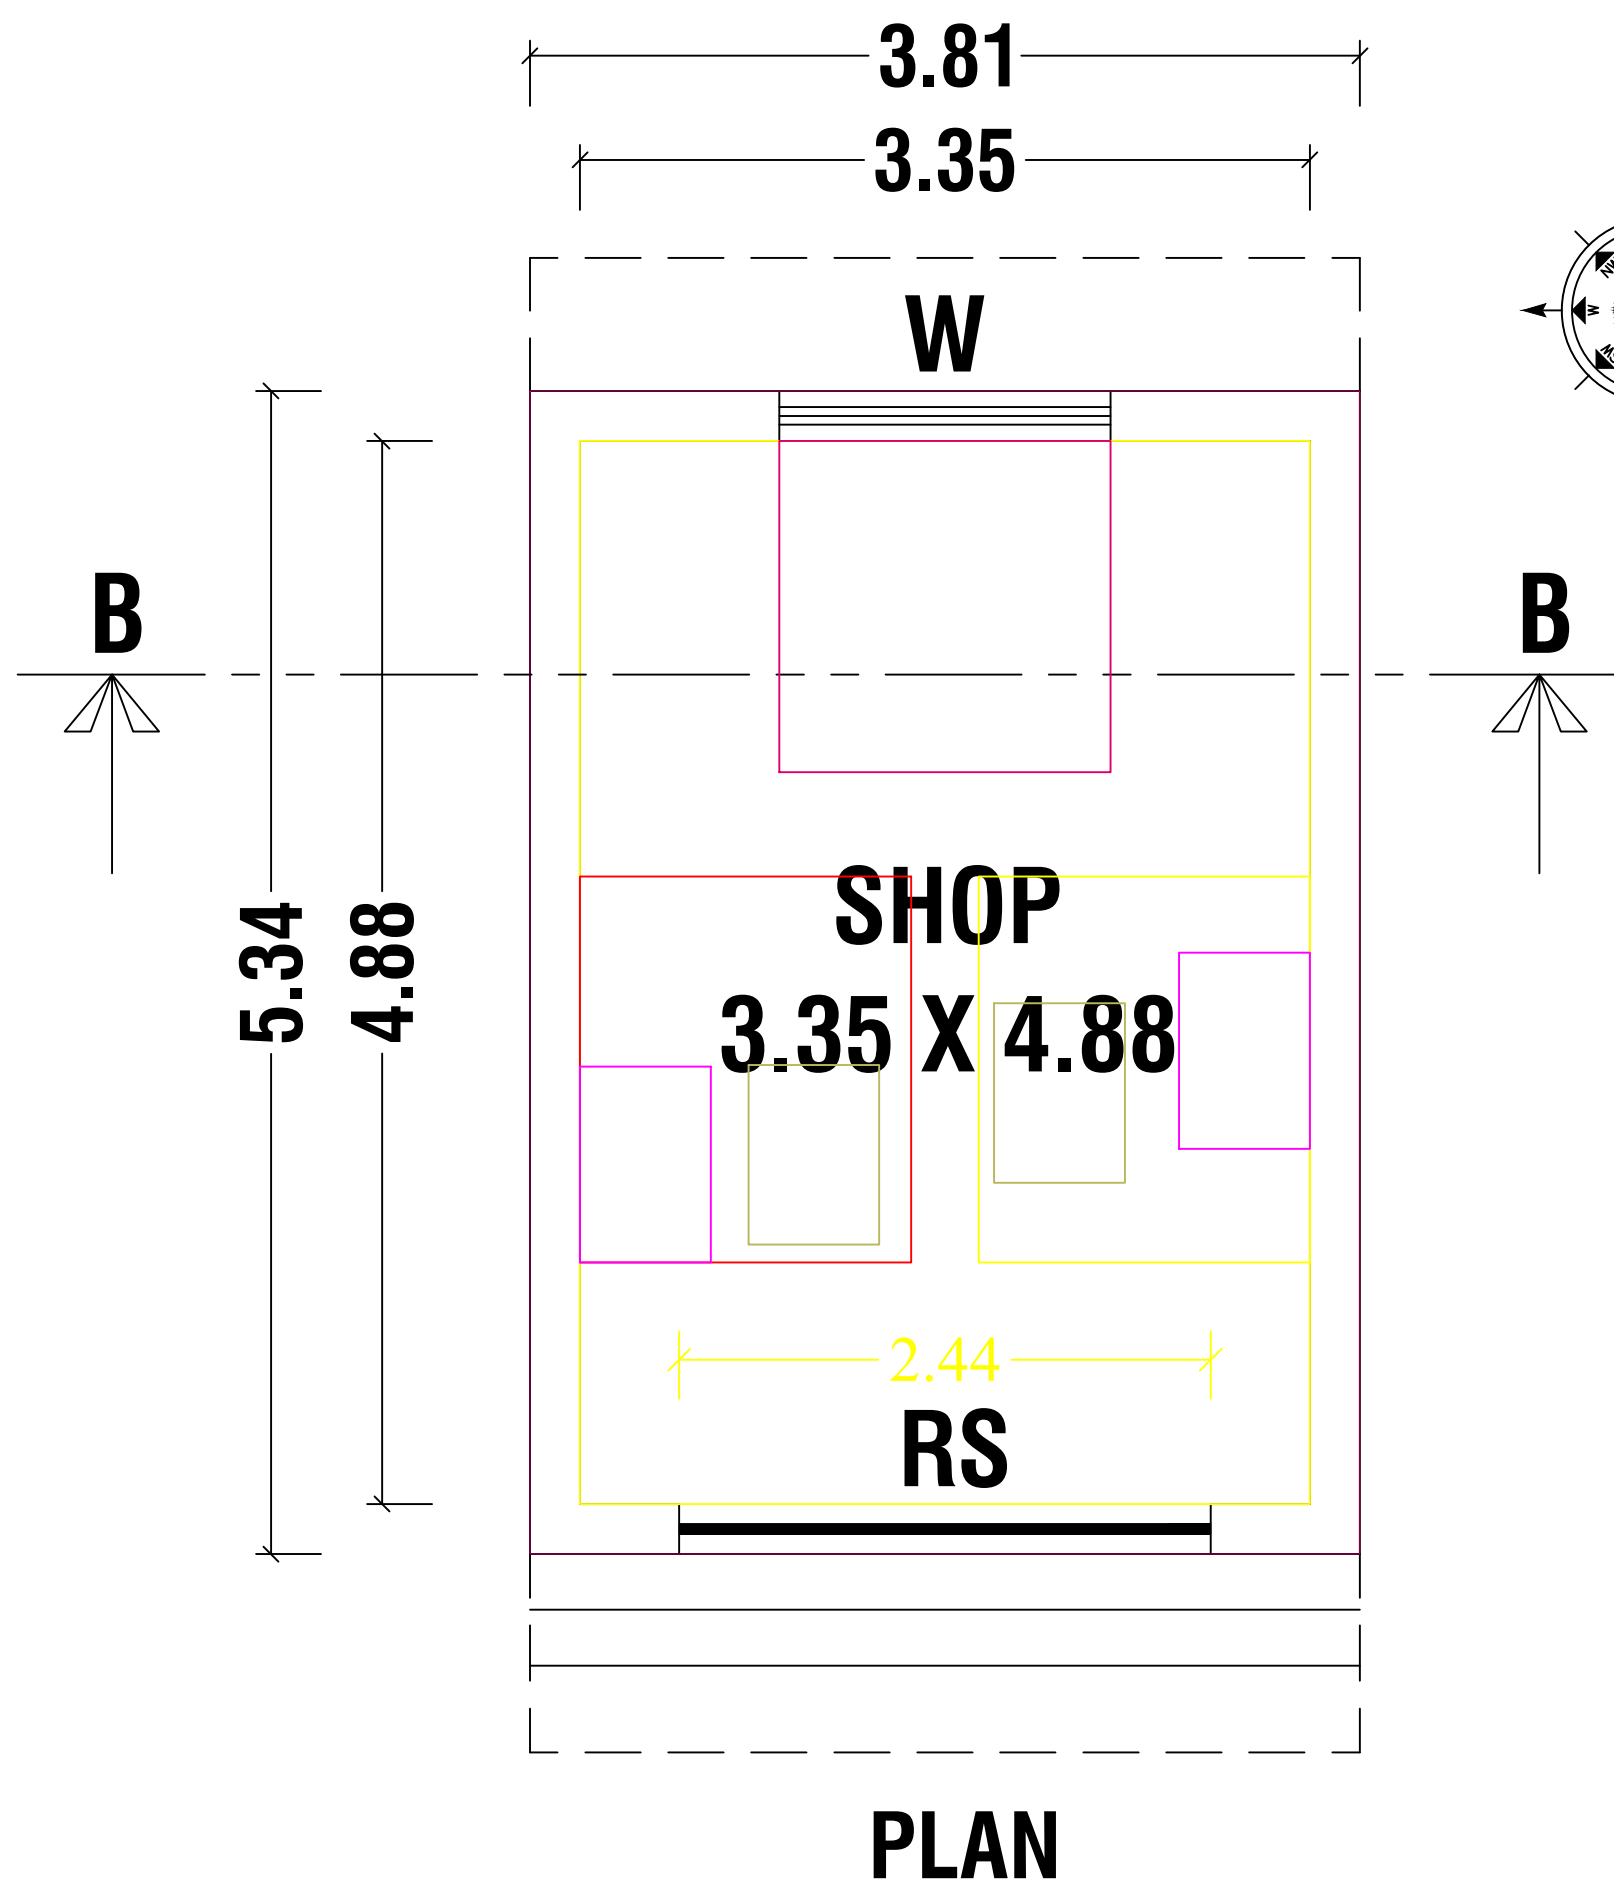

PLAN SHOWING THE PROPOSED CONSTRUCTION OF
COMMERCIAL BUILDING (EXISTING BUILDING HAVING
DOOR,NO: 3/298, 3/298A) IN SF.NO: 18/2A1B , PATTA.
NO: 348, 58 KAILASAMPALAYAM VILLAGE &
PANCHAYAT, TIRUCHENGODE UNION, TIRUCHENGODE
TALUK , NAMAKKAL DISTRICT.

NAME OF APPLICANT :- Mrs.M.JAYANTHI W/O MATHAVAN .


PARKING STALL DETAILS		
	REQUIRED	PROVIDED
CAR SPACE	0	0
TWO WHEELER SPACE	0	2
SCALE = 1" = 8'-0" (1:100)	All Dimensions Are In Meters	
SCHEDULE OF JOINERIES		
DESCRIPTION	SIZE IN FEET	SIZE IN M
ROLLING SHUTTER - RS	8'0" x 7'0"	2.44 x 2.13
WINDOW - W	5'0" x 4'0"	1.52 x 1.22

AREA OF THE PROPOSED CONSTRUCTION DETAILS		
DESCRIPTION	SQ.M	SQ.FT
Area of the Site - 0.83 Acre (As Per Document)	3358.88	36155.00
Area of the Site - 0.827 Acre (As Per FMB)	3350.00	36059.40
Pro. Ground Floor	20.35	219.05
Open space	3329.65	35840.35

AREA OF THE EXISTING BUILDING DETAILS		
Existing Building - 01	44.36	477.49
Existing Building - 02	52.30	562.96
Existing Building - 03	44.16	475.34
Existing Building - 04	16.02	172.44
Total Existing Building Area	156.84	1688.23

FSI = Total Builtup Area / Total Site Area = 0.053 < 2

COLOR INDEX	
	SITE BOUNDRY
	PROPOSED COMMERCIAL BUILDING
	EXISTING BUILDING
	ROAD DETAILS

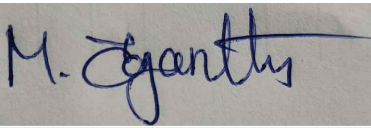APPLICANT


REGISTER ENGINEER

E.R.S. VADIVEL, B.E., M.Sc., (RV)
Registered Engineer,
DTCP / NAMAKKAL / RE-I / 002 / 2021
D.No: 1/96, Kudi Street, ANDIPALAYAM,
Tiruchengode-Tk. Namakkal-DL. Pin - 637 214.